

±129,269 SF Industrial Building on ±180,000 SF of Land

Downtown Los Angeles

PRICE
REDUCED!

5008 S Boyle Avenue | Los Angeles, CA 90058

INDUSTRIAL FOR SALE/LEASE

S BOYLE AVE

E 50TH ST

 LEE &
ASSOCIATES
COMMERCIAL REAL ESTATE SERVICES

 FIRST REALTY
GROUP
COMMERCIAL REAL ESTATE SERVICES

FOR SALE/LEASE

5008
S BOYLE
— AVENUE —
LOS ANGELES, CA

PRICING SUMMARY:
LEASE RATE ▶ \$0.69 PSF/MO GROSS
SALE PRICE ▶ \$23,900,000 OR
\$184.88 PSF

- 150' Exterior Dock
- 16 Dock High Positions
- 14'-16' Clearance
- Large Secured Yard
- Heavy Power - 2 Panels; 2,500 Amps
- Sawtooth Creative Roof - Lots of Natural Light
- ±9,165 SF of Attractive Air Conditioned Office Space
- Strategic City of Vernon Location, Rare Large Parcel for Potential Development

Tenant/Buyer should verify with reputable consultants all aspects of this brochure and the property including office size, building & land size, if the building size includes any interior dock areas and mezzanine areas, type and age of building, structural condition of the building, ceiling clearance, power, sprinkler calculation, zoning, permitted uses within the building, parking count, any building measurements, number and type of loading doors, if any existing HVAC units work and their life expectancy, sprinkler capacity, roof condition, any city potential incentive areas, any unpermitted improvements, if any existing elevators work, floor loads for every floor and if the floor load is adequate for Tenant/Buyer's product weight and product types and use, etc. Tenant/Buyer should also hire experts including but not limited to (Architect, Structural Engineer, Surveyor, Contractor, Sprinkler/Racking Consultant, Environmental Consultant) to verify the condition of the above items in this disclosure and all aspects of the property and confirm with the appropriate Governmental Agency that the property zoning and building use (Certificate of Occupancy) and all aspects of the improvements including any office areas are acceptable to Tenant/Buyer in order for Tenant/Buyer to occupy all areas of the building legally. Lee & Associates-Commerce Inc. strongly recommends that the above items be completed prior to Lease execution or waiver of any contingencies for a purchase. Broker also advises Tenant/Buyer to obtain any required use permits and business licenses prior to lease execution or waiver of buyer contingencies and have their Attorney review any Lease or Purchase Contract prior to execution.

Jim Halferty

Lee & Associates - LA Central
Principal | LIC NO 01212024

323.767.2113

jhalferty@lee-associates.com

Hovik Mirzoyan

First Realty Group
Senior Vice President | LIC NO 01246947

323.614.4200

hovik@firstrealttygp.com



5008 S BOYLE AVE • VERNON

±129,269 SF INDUSTRIAL BUILDING ON ±180,000 SF LAND FOR SALE/LEASE

PROPERTY PHOTO



5008 S BOYLE AVE • VERNON

±129,269 SF INDUSTRIAL BUILDING ON ±180,000 SF LAND FOR SALE/LEASE

PROPERTY PHOTO



5008 S BOYLE AVE • VERNON

±129,269 SF INDUSTRIAL BUILDING ON ±180,000 SF LAND FOR SALE/LEASE

PROPERTY PHOTO



5008 S BOYLE AVE • VERNON

±129,269 SF INDUSTRIAL BUILDING ON ±180,000 SF LAND FOR SALE/LEASE

PROPERTY PHOTO



5008 S BOYLE AVE • VERNON

±129,269 SF INDUSTRIAL BUILDING ON ±180,000 SF LAND FOR SALE/LEASE


PROPERTY PHOTO



5008 S BOYLE AVE • VERNON

±129,269 SF INDUSTRIAL BUILDING ON ±180,000 SF LAND FOR SALE/LEASE

PROPERTY PHOTO

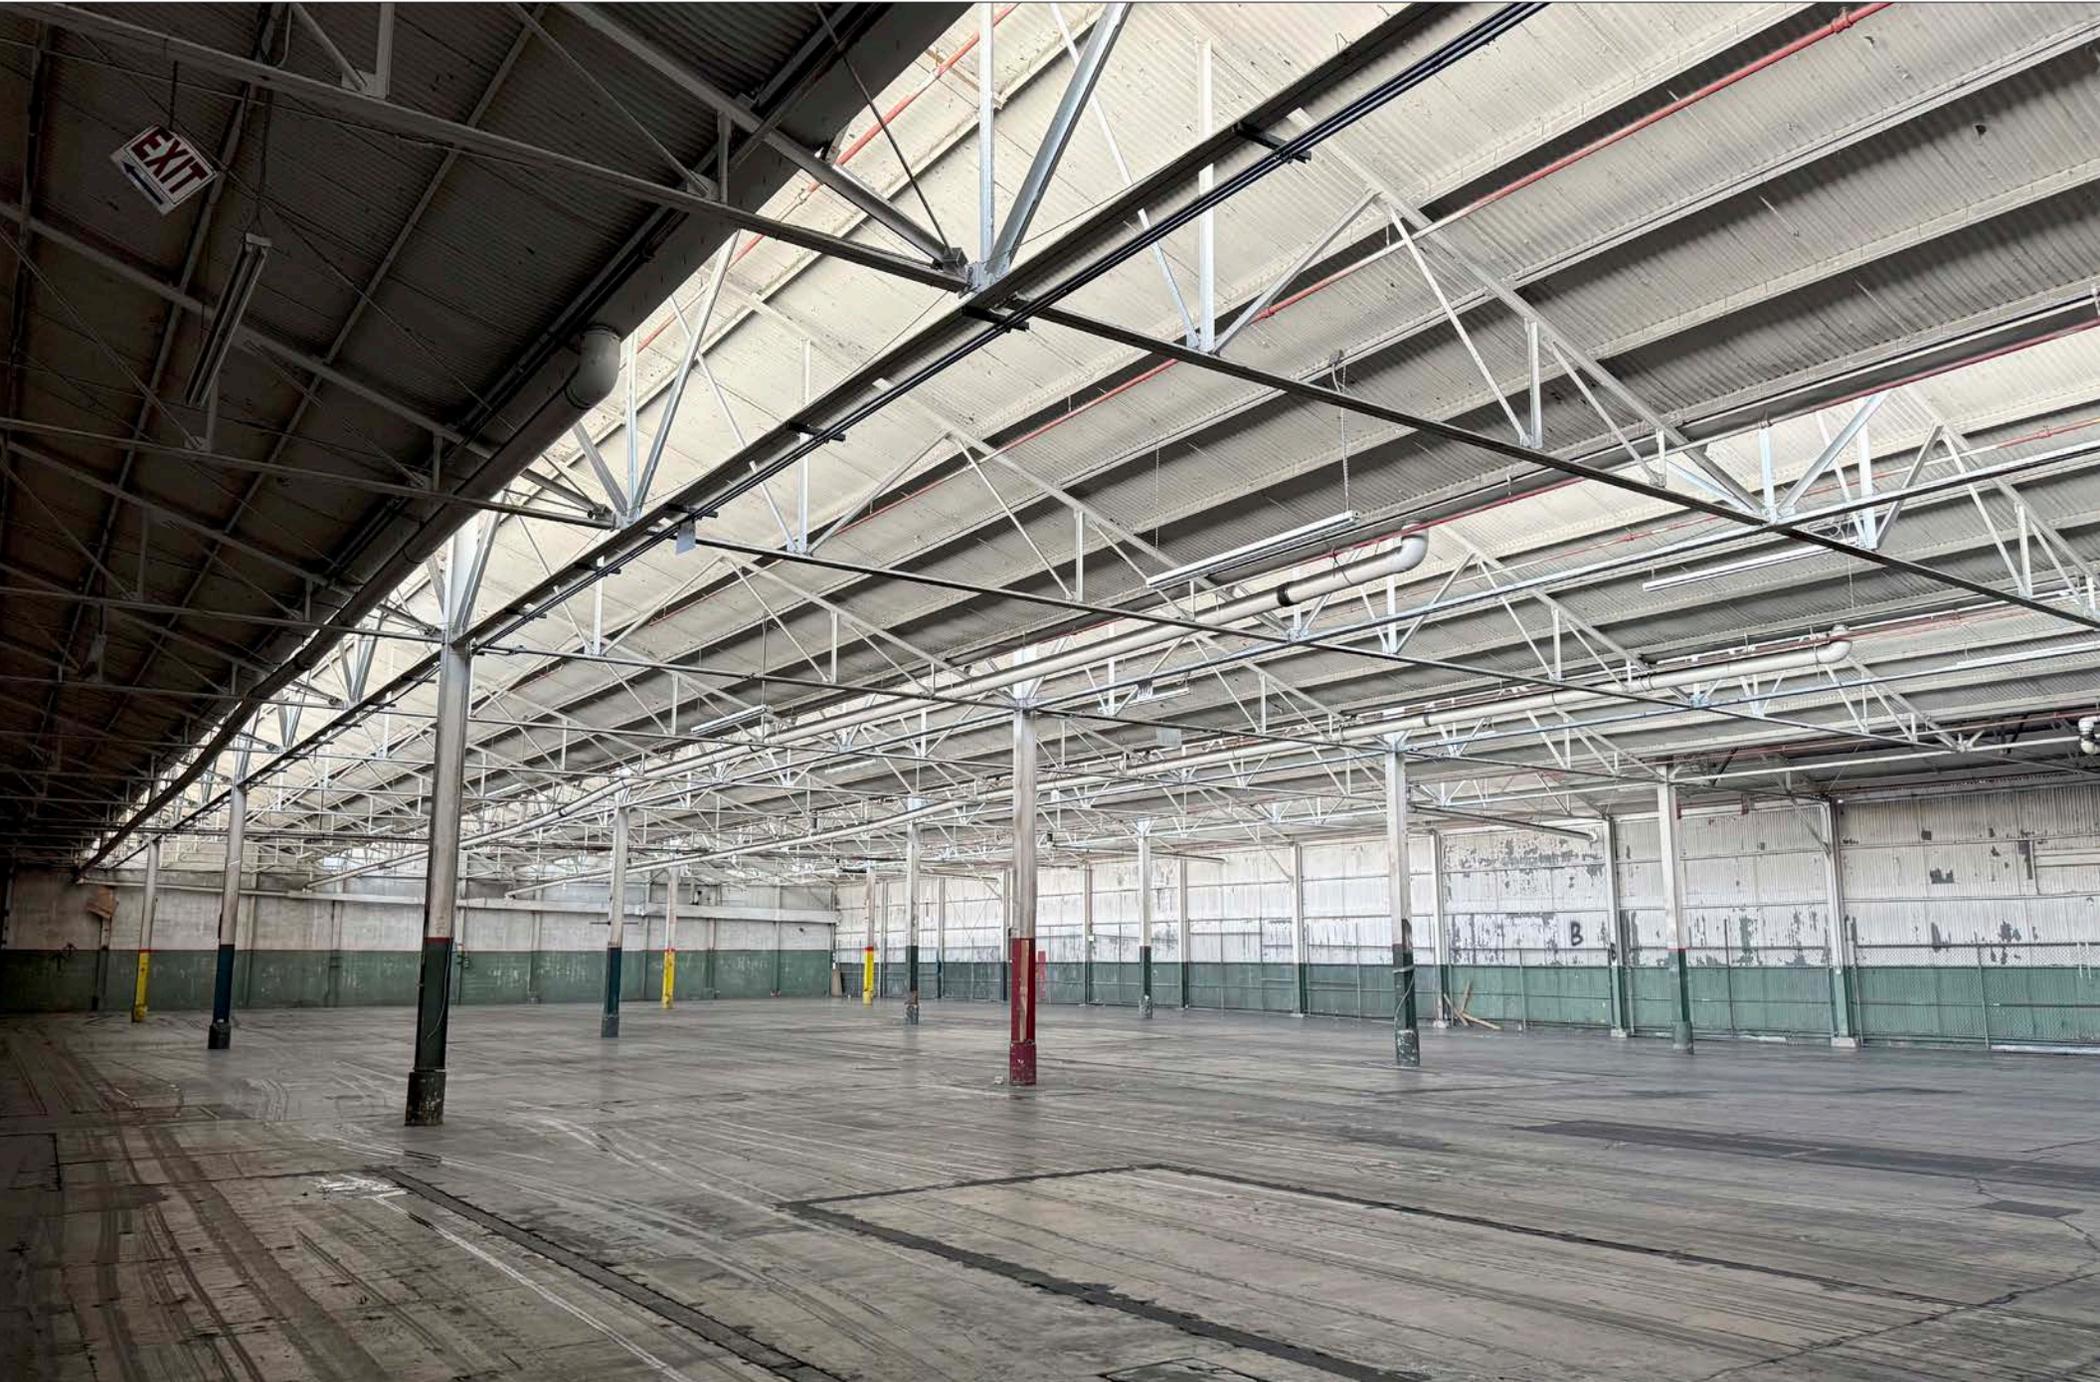

5008 S BOYLE AVE • VERNON

±129,269 SF INDUSTRIAL BUILDING ON ±180,000 SF LAND FOR SALE/LEASE

PROPERTY PHOTO



5008 S BOYLE AVE • VERNON

±129,269 SF INDUSTRIAL BUILDING ON ±180,000 SF LAND FOR SALE/LEASE

PROPERTY AERIAL



5008 S BOYLE AVE • VERNON

±129,269 SF INDUSTRIAL BUILDING ON ±180,000 SF LAND FOR SALE/LEASE

PROPERTY AERIAL



5008 S BOYLE AVE • VERNON

±129,269 SF INDUSTRIAL BUILDING ON ±180,000 SF LAND FOR SALE/LEASE


PROPERTY AERIAL




5008 S BOYLE AVE • VERNON

±129,269 SF INDUSTRIAL BUILDING ON ±180,000 SF LAND FOR SALE/LEASE

PROPERTY AERIAL

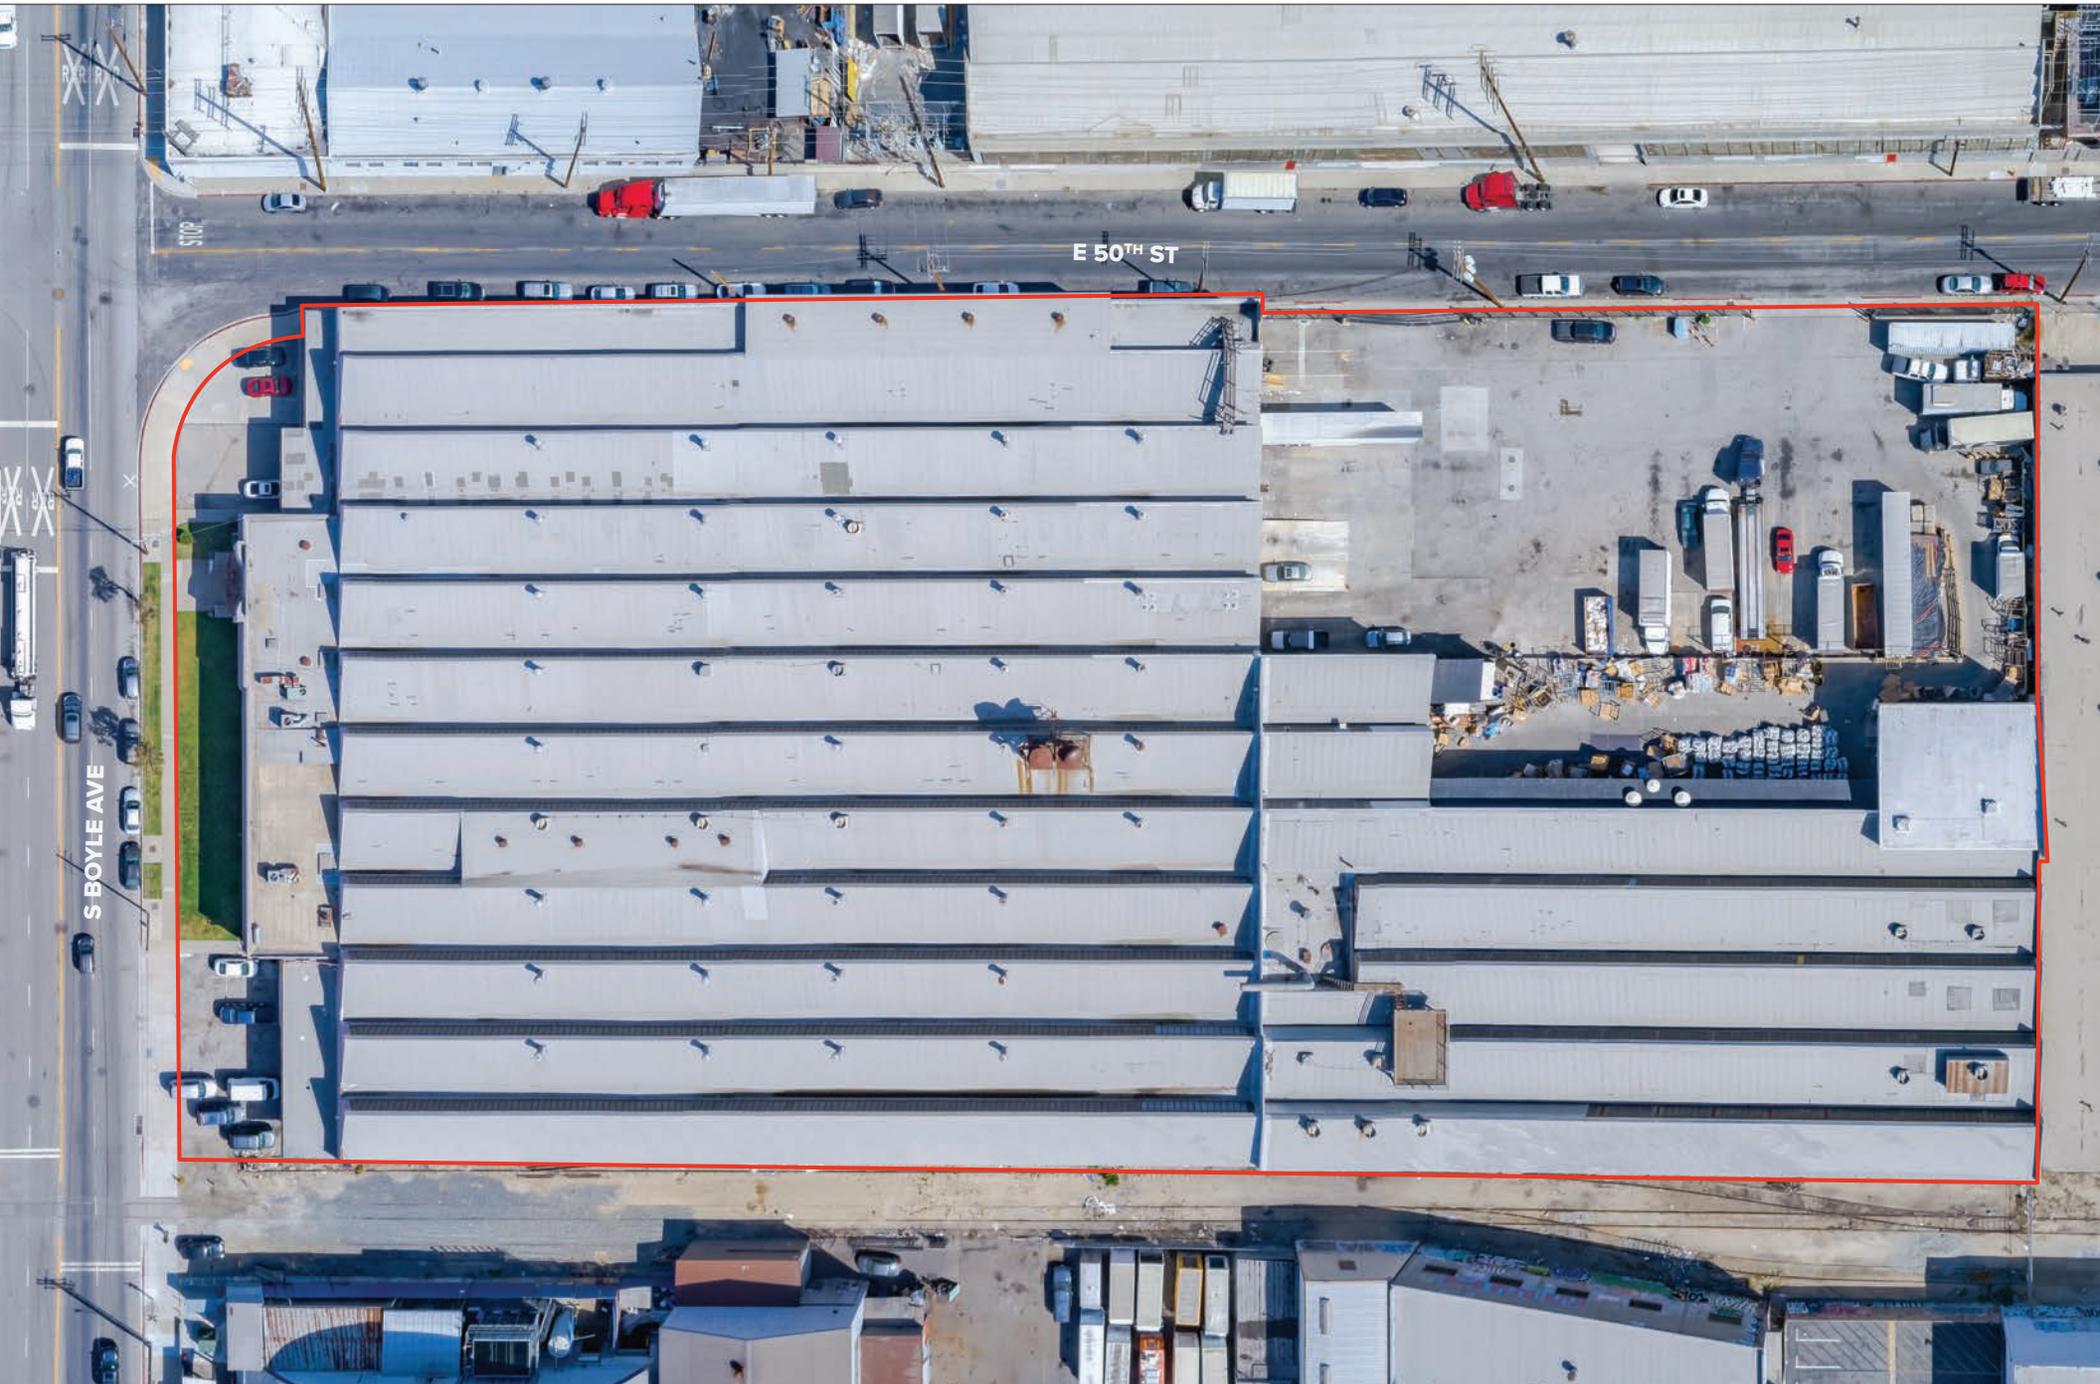

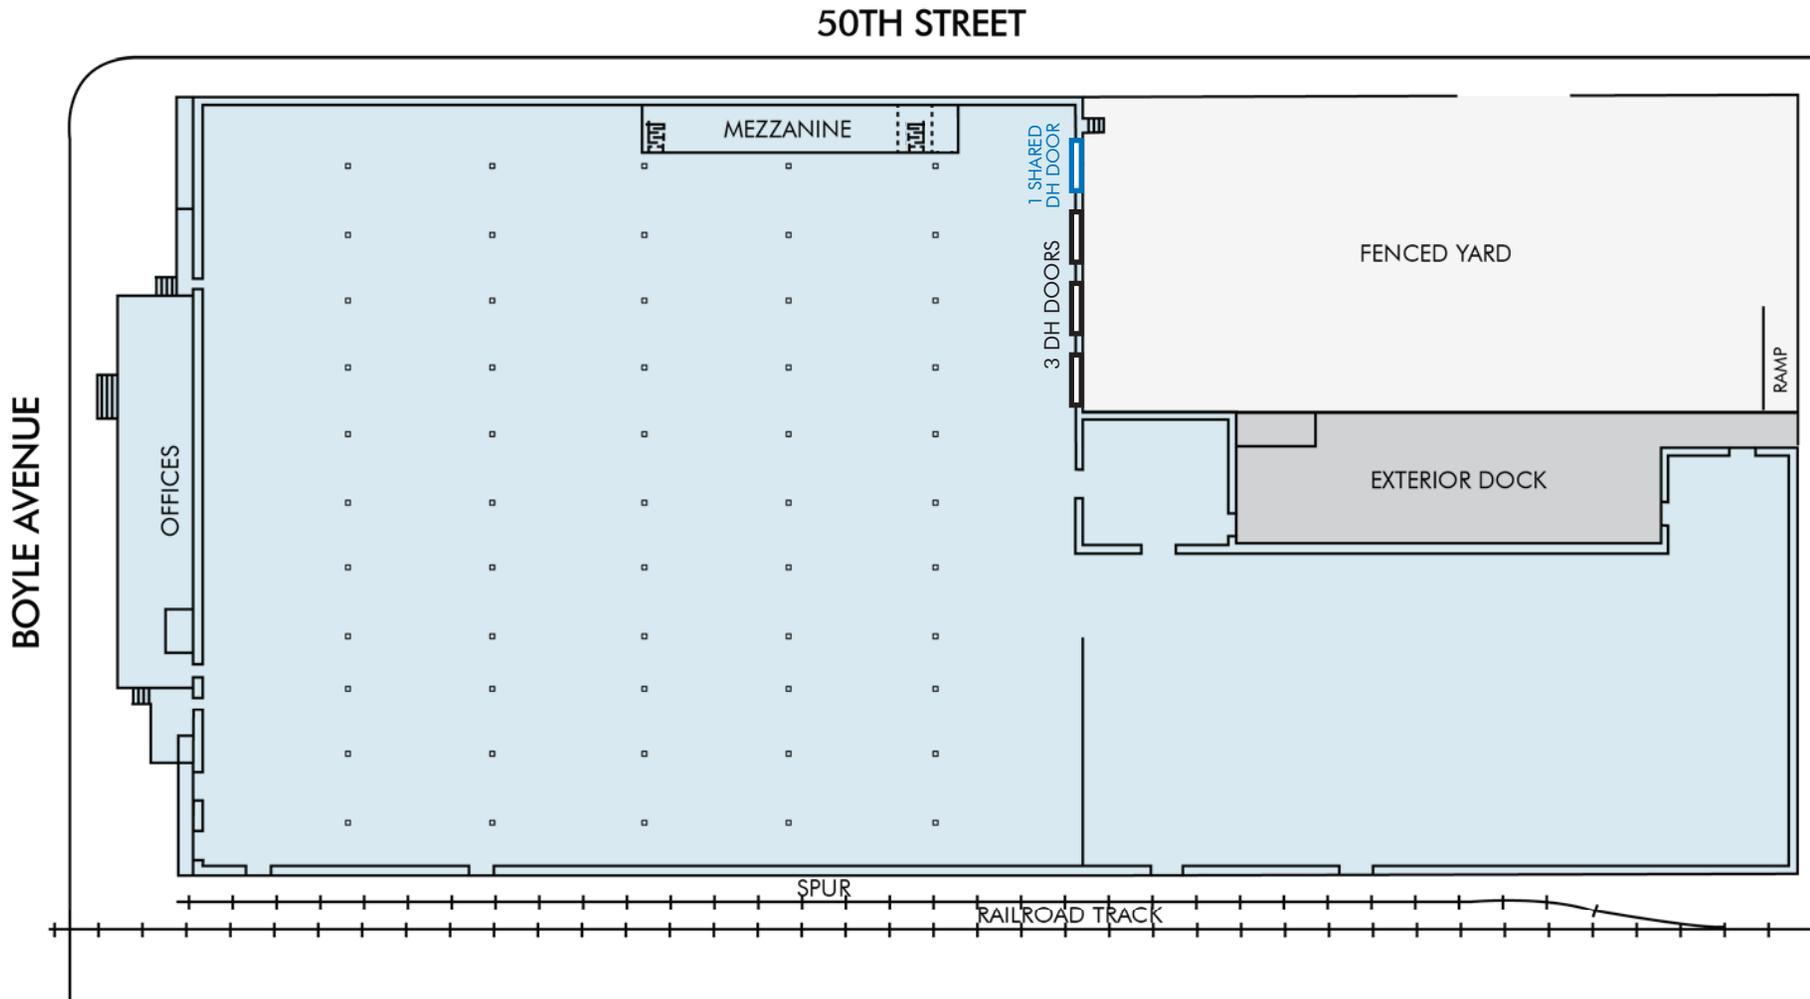



NOTE: Drawing not to scale and is Estimated. All measurements and sizes are approximate and must be verified by tenant/buyer.

5008 S BOYLE AVE • VERNON

±129,269 SF INDUSTRIAL BUILDING ON ±180,000 SF LAND FOR SALE/LEASE

LOCATOR MAP

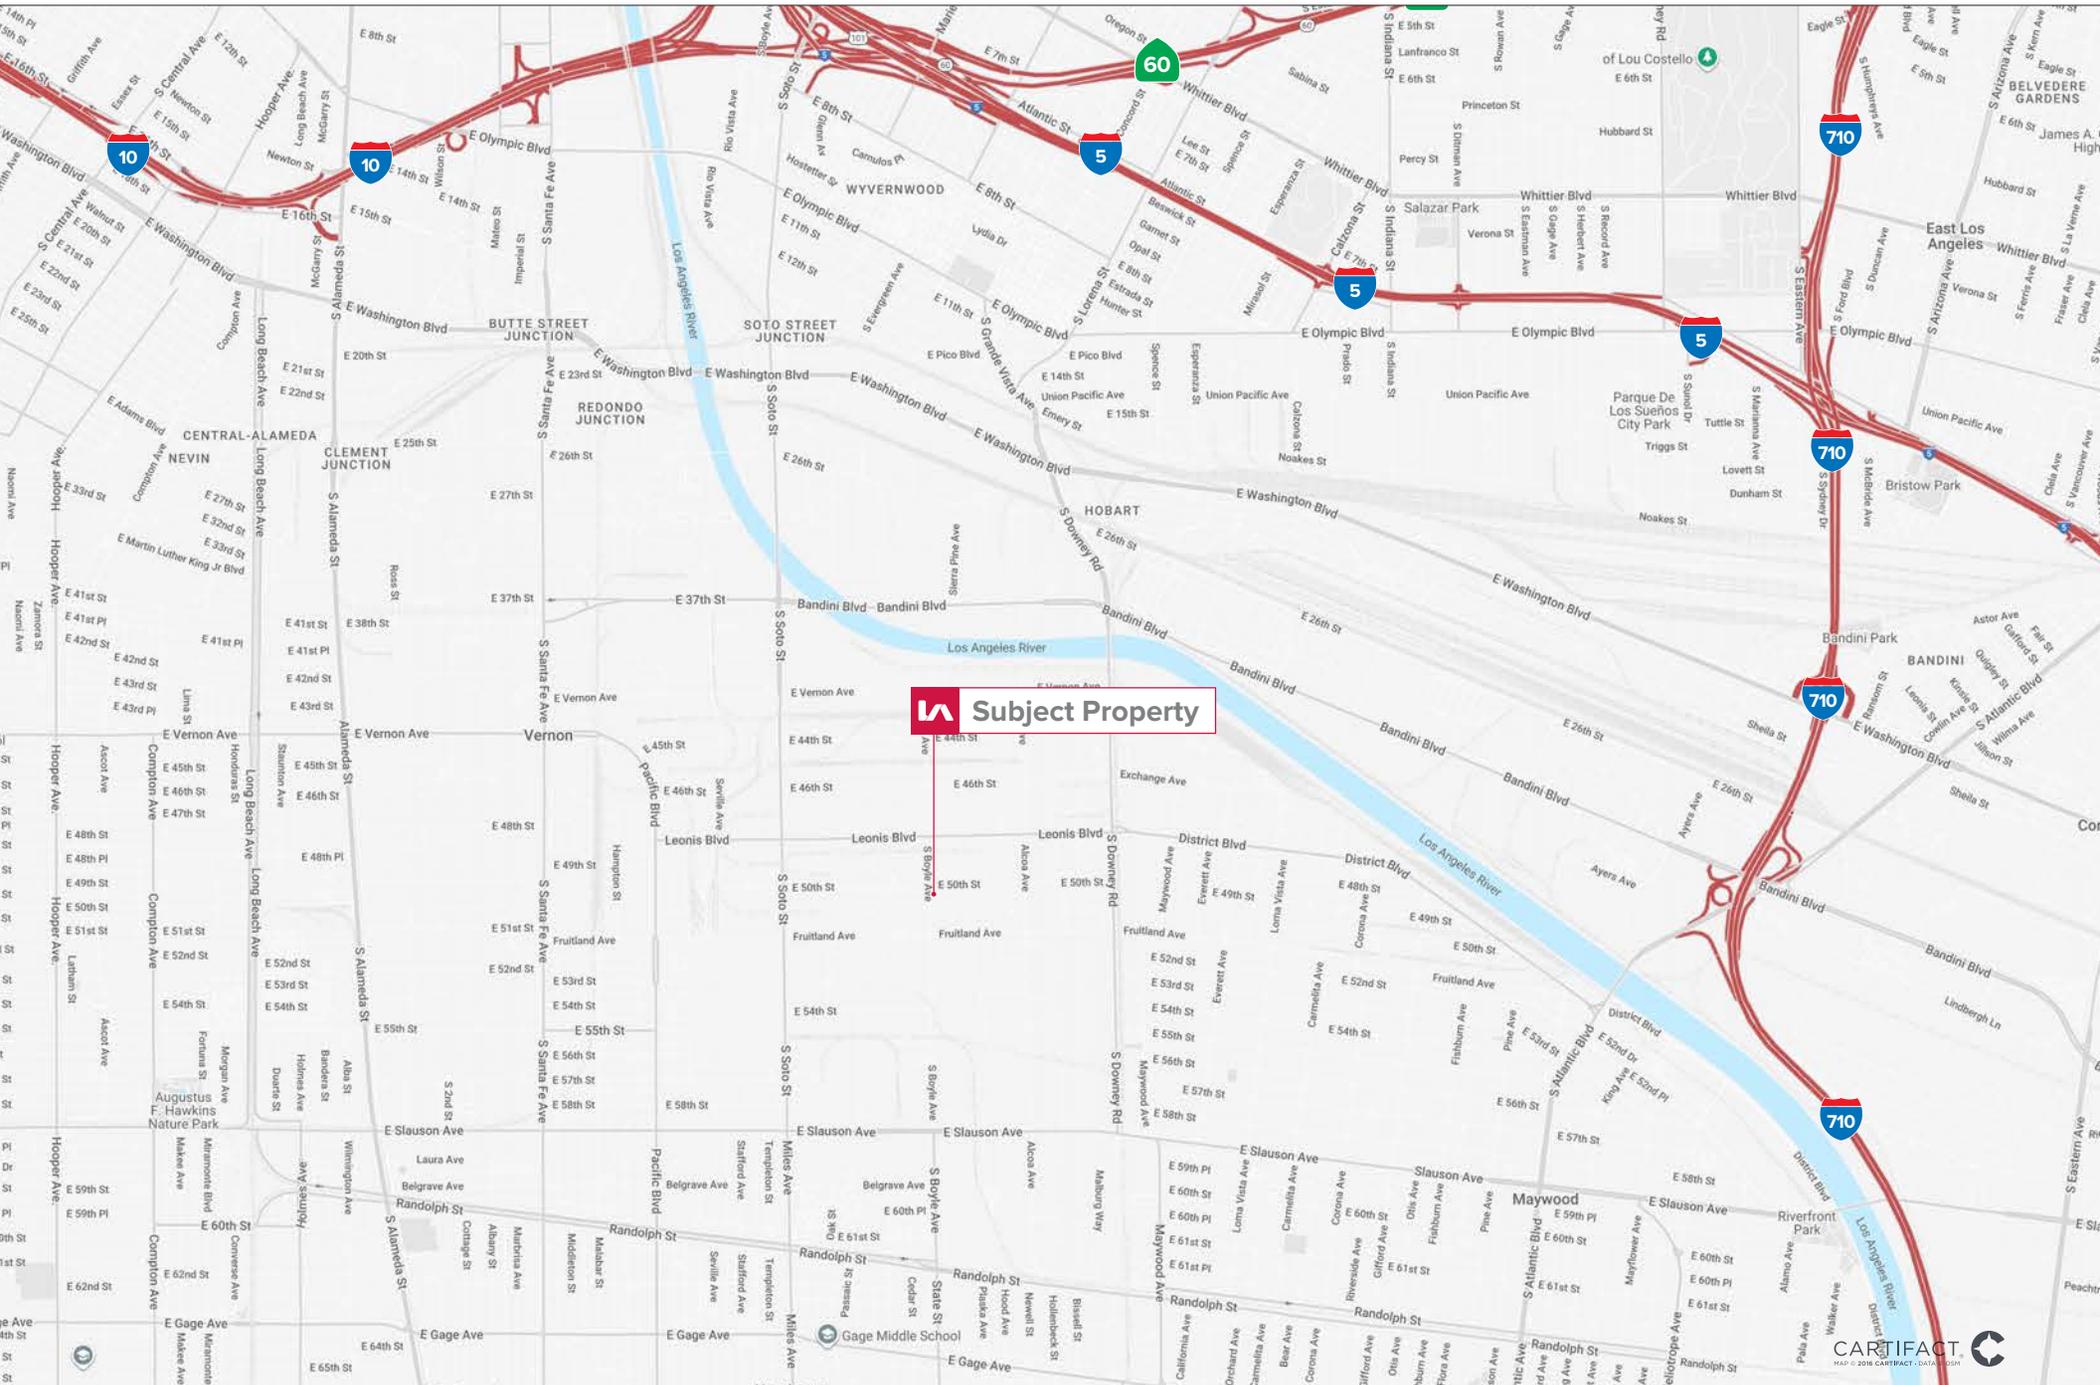

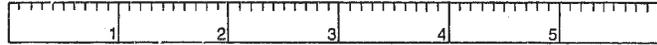


SCALE IN 1/10 OF AN INCH

6303 28
SCALE 1" = 100'

1997

660919
REVISED
4-3-56
6-23-58
9-25-58
7-25-61
7-24-62
2-15-64 P.
3-21-64
970129

620527401
870410210
91070209004001-27
76010905004001-27

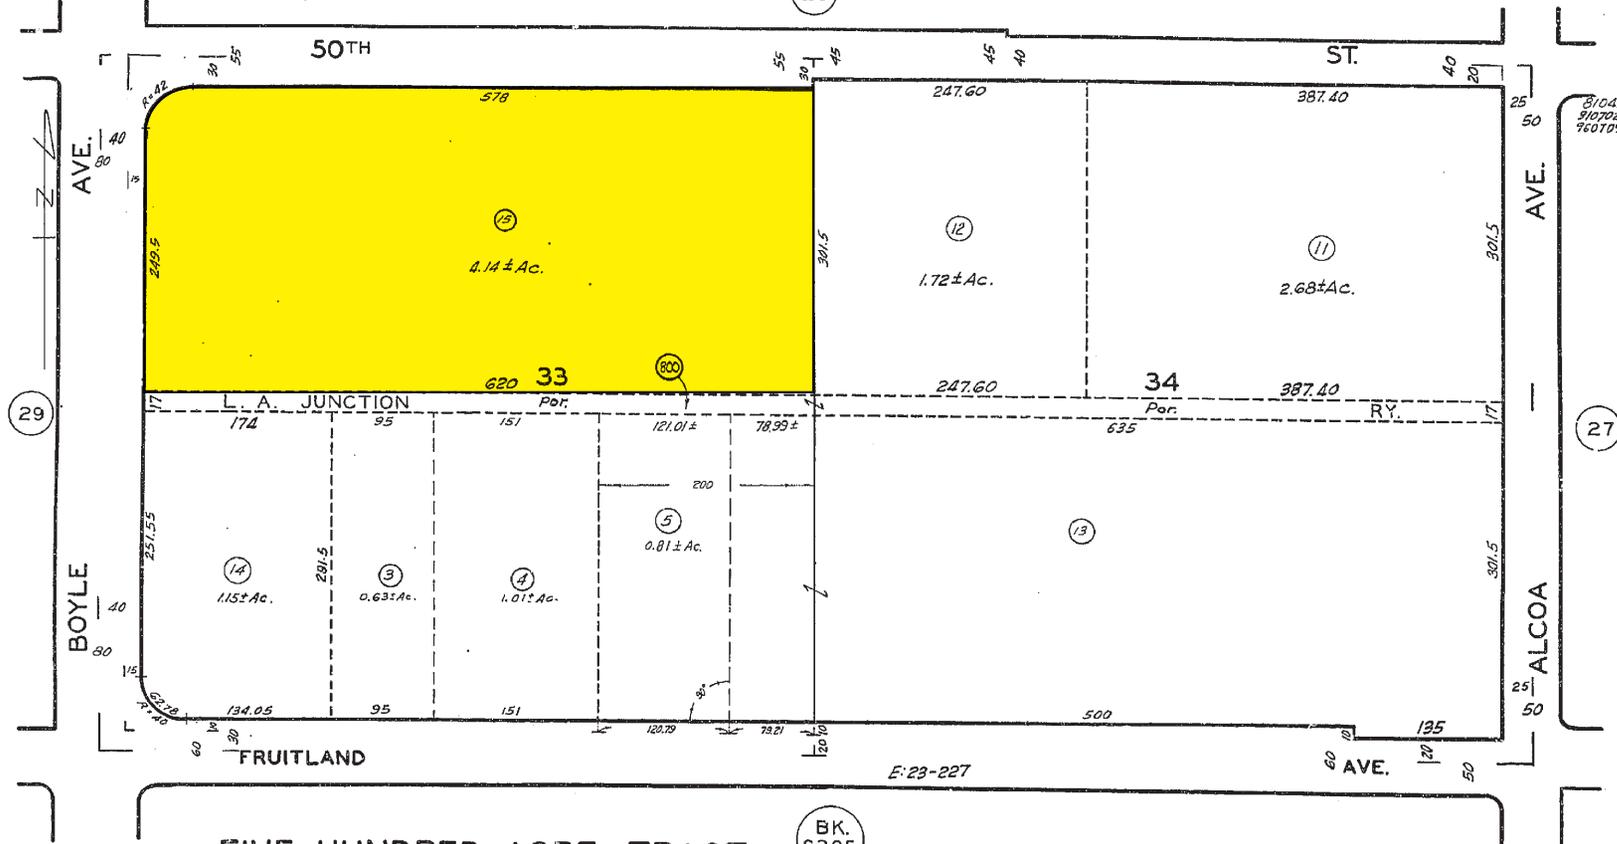

FIVE HUNDRED ACRE TRACT
OF THE
LOS ANGELES FRUITLAND ASSOCIATION
M. R. 3-156-157

BK.
6305

Street lines per M.R. 3-156-157 are considered the lot lines in this tract, although the division of some lots are measured from centerline of streets.

CODE
10718

FOR PREV. ASSM'T. SEE:
6305-7

JUL 18 1996
ASSESSOR'S MAP
COUNTY OF LOS ANGELES, CALIF.

±129,269 SF Industrial Building on ±180,000 SF of Land **INDUSTRIAL FOR SALE/LEASE**

5008
S BOYLE
— AVENUE —
LOS ANGELES, CA

Jim Halferty

Lee & Associates - LA Central

Principal | LIC NO 01212024

323.767.2113

jhalferty@lee-associates.com

Hovik Mirzoyan

First Realty Group

Senior Vice President | LIC NO 01246947

323.614.4200

hovik@firstrealtygp.com