

LAND

FOR SALE

±1.5-ACRE DEVELOPMENT PROJECT

28-42 Ryle Avenue and 21-29 Geering Lane, Paterson, NJ 07522

For More Information, Contact the Exclusive Brokers

JUAN DISLA

Director

jd@blauberg.com
973.379.6644 x226

CHRISTIAN BENEDETTO, JR.

Director of Business Development

cmbenedetto@blauberg.com
973.379.6644 x118





830 Morris Turnpike, Suite 201, Short Hills, NJ 07078

www.blauberg.com

±1.5-ACRE DEVELOPMENT PROJECT

28-42 Ryle Avenue and 21-29 Geering Lane, Paterson, NJ 07522

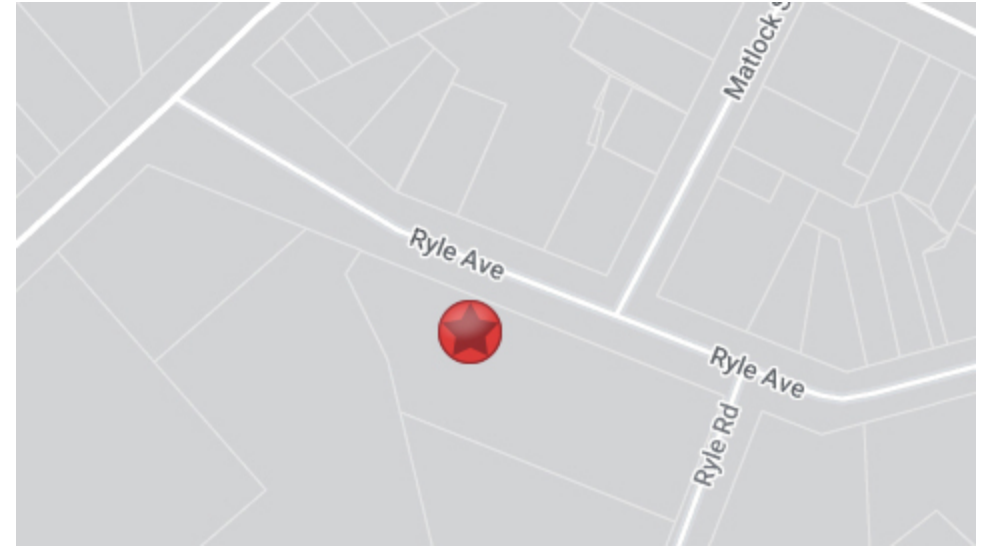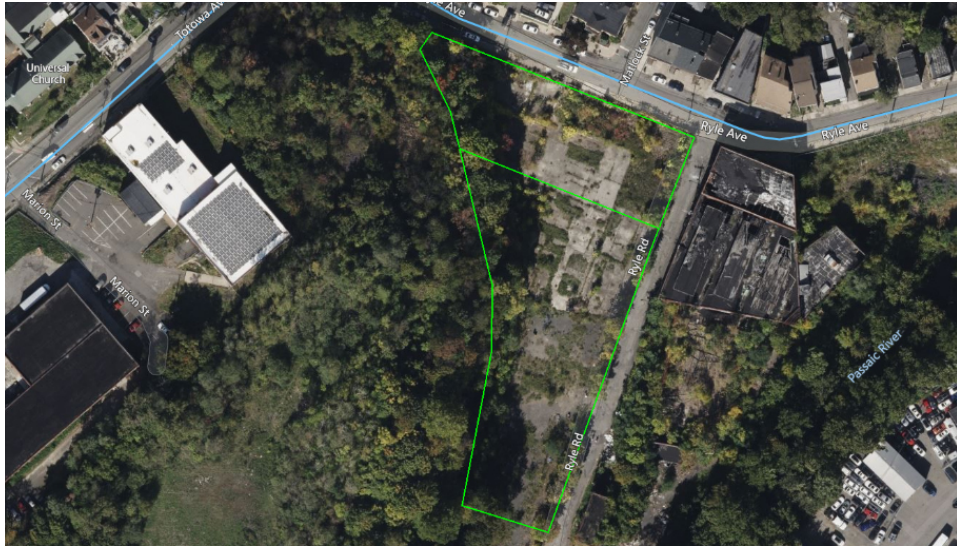

LOCATION DESCRIPTION

Approx. 1 Mile to I-80
 Approx. 2.9 Miles to Garden State Parkway

OFFERING SUMMARY

Sale Price:	Please Call for Sale Price
Lot Size:	1.5 Acres

PROPERTY HIGHLIGHTS

- Previously Approved for 90+ Residential Units
- Lot Size at ±1.56 Acres (Block 801, Lots 14 and 15)
- Taxes at \$31,194.24 (2022)

DEMOGRAPHICS	0.25 MILES	0.5 MILES	1 MILE
Total Households	1,462	5,885	19,648
Total Population	4,045	18,144	58,518
Average HH Income	\$40,442	\$46,204	\$51,112

For More Information, Contact the Exclusive Brokers
JUAN DISLA
 Director
 jd@blauberg.com
 973.379.6644 x226

CHRISTIAN BENEDETTO, JR.
 Director of Business Development
 cmbenedetto@blauberg.com
 973.379.6644 x118

830 Morris Turnpike
 Suite 201
 Short Hills, NJ 07078

www.blauberg.com



The information contained herein has been obtained from sources considered to be reliable, but no guarantee of its accuracy is made by this company. In addition, no representation is made respecting zoning, condition of title, dimensions, or any matters of a legal or environmental nature. Such matters should be referred to legal counsel for determination. Terms and conditions are subject to change without prior notice. Subject to errors and omissions.

±1.5-ACRE DEVELOPMENT PROJECT

28-42 Ryle Avenue and 21-29 Geering Lane, Paterson, NJ 07522



For More Information, Contact the Exclusive Brokers
JUAN DISLA
 Director
 jd@blauberg.com
 973.379.6644 x226

CHRISTIAN BENEDETTO, JR.
 Director of Business Development
 cmbenedetto@blauberg.com
 973.379.6644 x118

830 Morris Turnpike
 Suite 201
 Short Hills, NJ 07078


www.blauberg.com



The information contained herein has been obtained from sources considered to be reliable, but no guarantee of its accuracy is made by this company. In addition, no representation is made respecting zoning, condition of title, dimensions, or any matters of a legal or environmental nature. Such matters should be referred to legal counsel for determination. Terms and conditions are subject to change without prior notice. Subject to errors and omissions.

±1.5-ACRE DEVELOPMENT PROJECT

28-42 Ryle Avenue and 21-29 Geering Lane, Paterson, NJ 07522

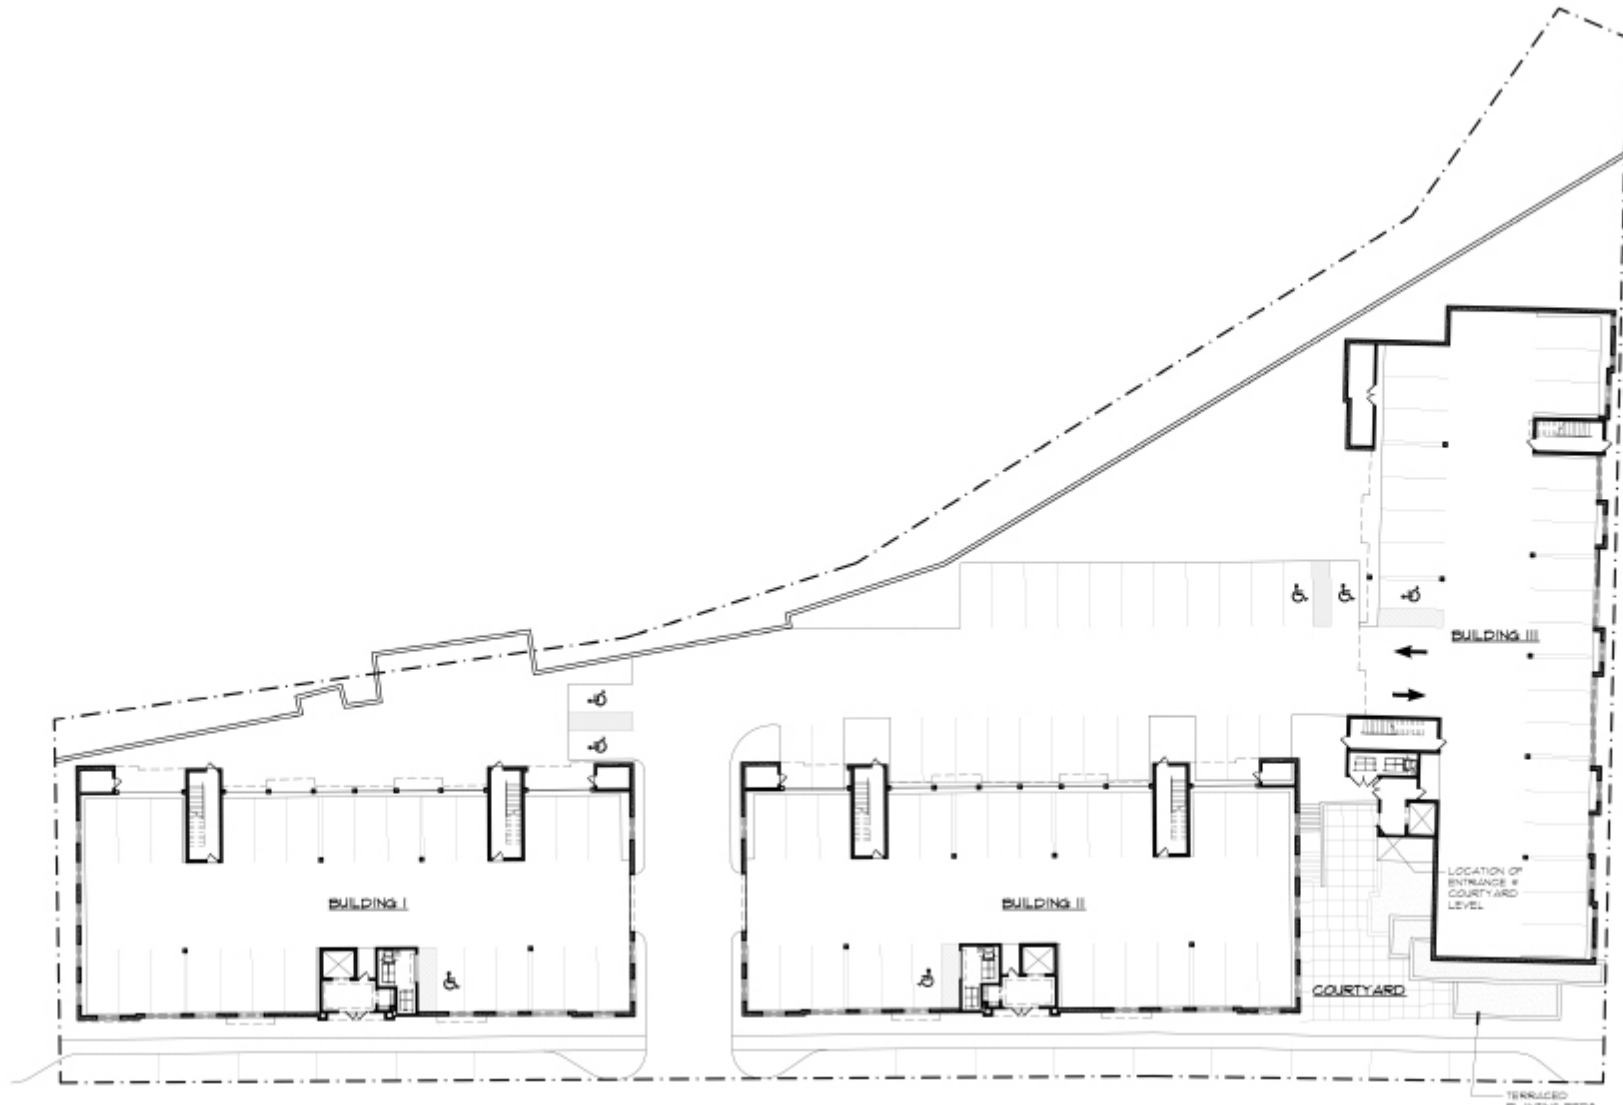

For More Information, Contact the Exclusive Brokers

JUAN DISLA

Director

jd@blauberg.com
973.379.6644 x226

CHRISTIAN BENEDETTO, JR.

Director of Business Development

cmbenedetto@blauberg.com
973.379.6644 x118

830 Morris Turnpike
Suite 201
Short Hills, NJ 07078


www.blauberg.com



The information contained herein has been obtained from sources considered to be reliable, but no guarantee of its accuracy is made by this company. In addition, no representation is made respecting zoning, condition of title, dimensions, or any matters of a legal or environmental nature. Such matters should be referred to legal counsel for determination. Terms and conditions are subject to change without prior notice. Subject to errors and omissions.

±1.5-ACRE DEVELOPMENT PROJECT

28-42 Ryle Avenue and 21-29 Geering Lane, Paterson, NJ 07522

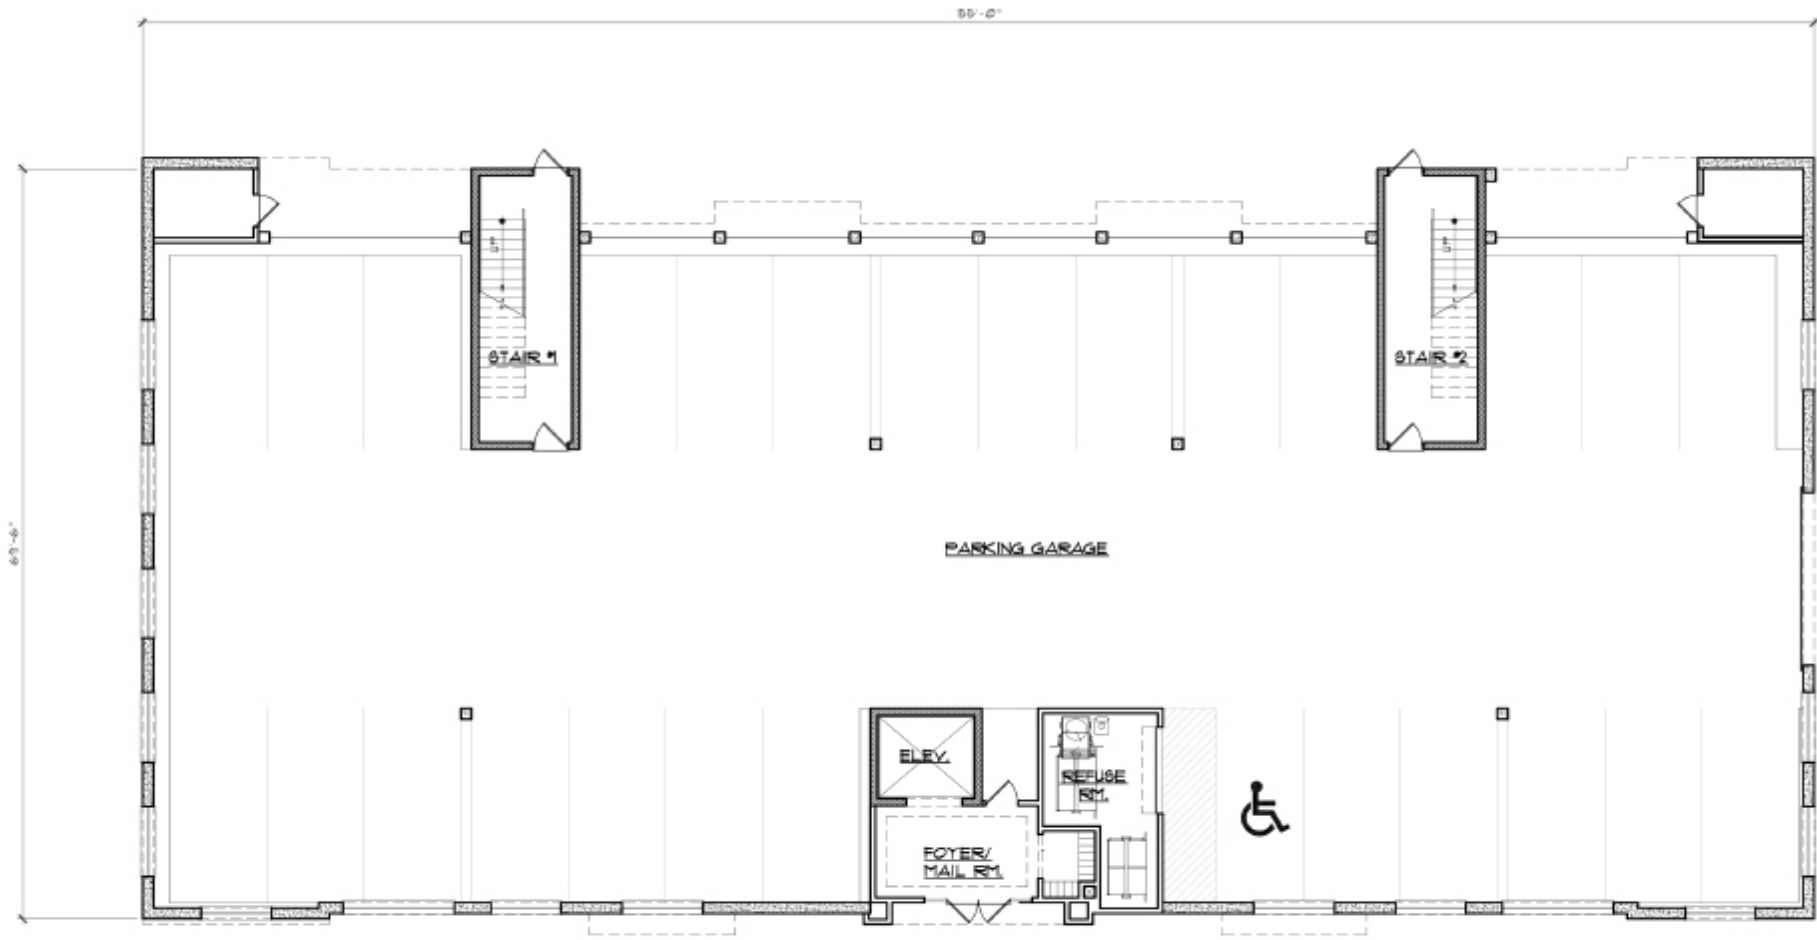

1 **PARKING GARAGE PLAN**
 SCALE: 1/8"=1'-0"
 10,364 SQFT.

For More Information, Contact the Exclusive Brokers
JUAN DISLA
 Director
 jd@blauberg.com
 973.379.6644 x226

CHRISTIAN BENEDETTO, JR.
 Director of Business Development
 cmbenedetto@blauberg.com
 973.379.6644 x118


830 Morris Turnpike
 Suite 201
 Short Hills, NJ 07078
www.blauberg.com



The information contained herein has been obtained from sources considered to be reliable, but no guarantee of its accuracy is made by this company. In addition, no representation is made respecting zoning, condition of title, dimensions, or any matters of a legal or environmental nature. Such matters should be referred to legal counsel for determination. Terms and conditions are subject to change without prior notice. Subject to errors and omissions.

±1.5-ACRE DEVELOPMENT PROJECT

28-42 Ryle Avenue and 21-29 Geering Lane, Paterson, NJ 07522

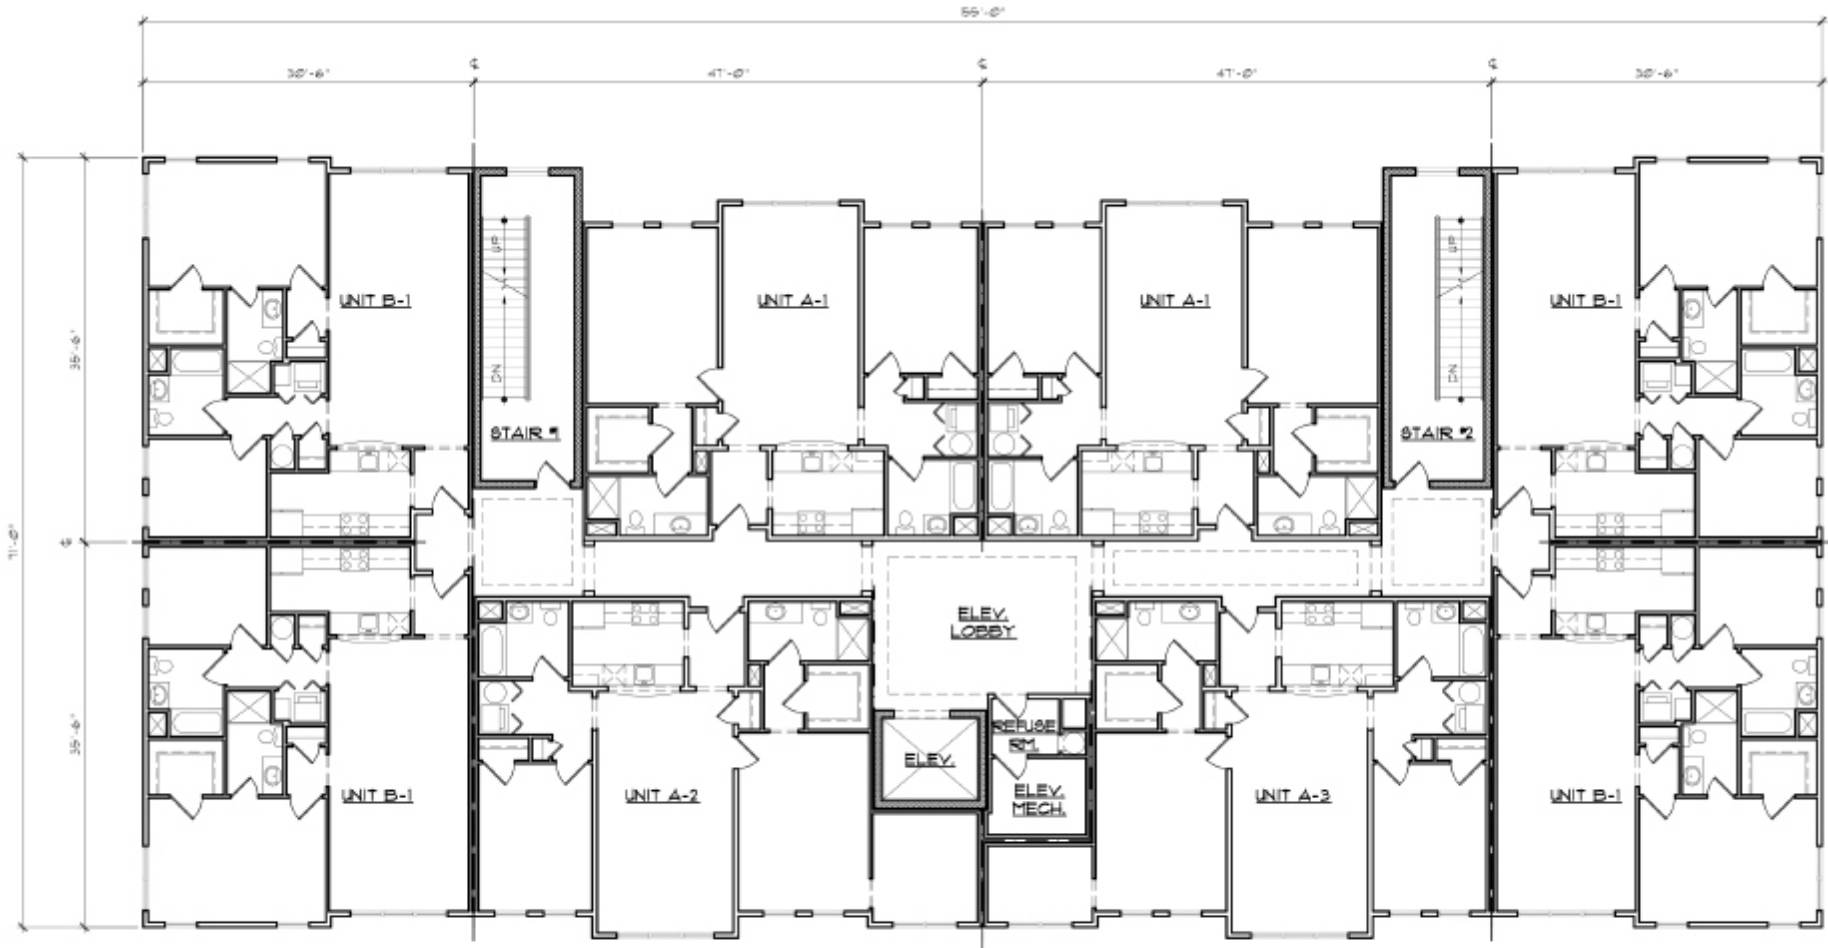

2 UPPER FLOOR PLANS
SCALE: 1/8"=1'-0" 10345 SQFT.

For More Information, Contact the Exclusive Brokers
JUAN DISLA
 Director
 jd@blauberg.com
 973.379.6644 x226

CHRISTIAN BENEDETTO, JR.
 Director of Business Development
 cmbenedetto@blauberg.com
 973.379.6644 x118

830 Morris Turnpike
 Suite 201
 Short Hills, NJ 07078
www.blauberg.com



The information contained herein has been obtained from sources considered to be reliable, but no guarantee of its accuracy is made by this company. In addition, no representation is made respecting zoning, condition of title, dimensions, or any matters of a legal or environmental nature. Such matters should be referred to legal counsel for determination. Terms and conditions are subject to change without prior notice. Subject to errors and omissions.

±1.5-ACRE DEVELOPMENT PROJECT


28-42 Ryle Avenue and 21-29 Geering Lane, Paterson, NJ 07522



1 UNIT A FLOOR PLAN
SCALE: 1/4"=1'-0" 1102 SQFT.



2 UNIT A-2 ALT. MASTER BEDROOM
SCALE: 1/4"=1'-0" 1224 SQFT.

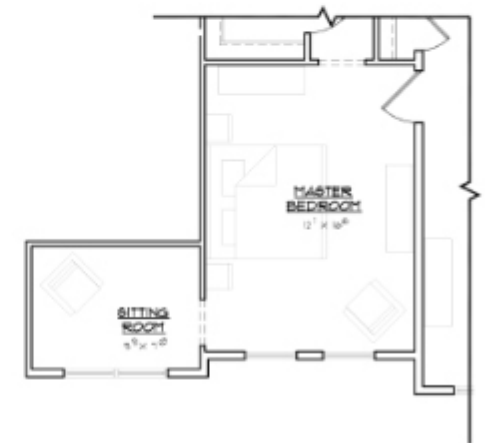

3 UNIT A-3 ALT. MASTER BEDROOM
SCALE: 1/4"=1'-0" 1194 SQFT.

For More Information, Contact the Exclusive Brokers
JUAN DISLA | **CHRISTIAN BENEDETTO, JR.**
 Director | Director of Business Development
 jd@blauberg.com | cmbenedetto@blauberg.com
 973.379.6644 x226 | 973.379.6644 x118

830 Morris Turnpike
 Suite 201
 Short Hills, NJ 07078


www.blauberg.com




The information contained herein has been obtained from sources considered to be reliable, but no guarantee of its accuracy is made by this company. In addition, no representation is made respecting zoning, condition of title, dimensions, or any matters of a legal or environmental nature. Such matters should be referred to legal counsel for determination. Terms and conditions are subject to change without prior notice. Subject to errors and omissions.

±1.5-ACRE DEVELOPMENT PROJECT


28-42 Ryle Avenue and 21-29 Geering Lane, Paterson, NJ 07522

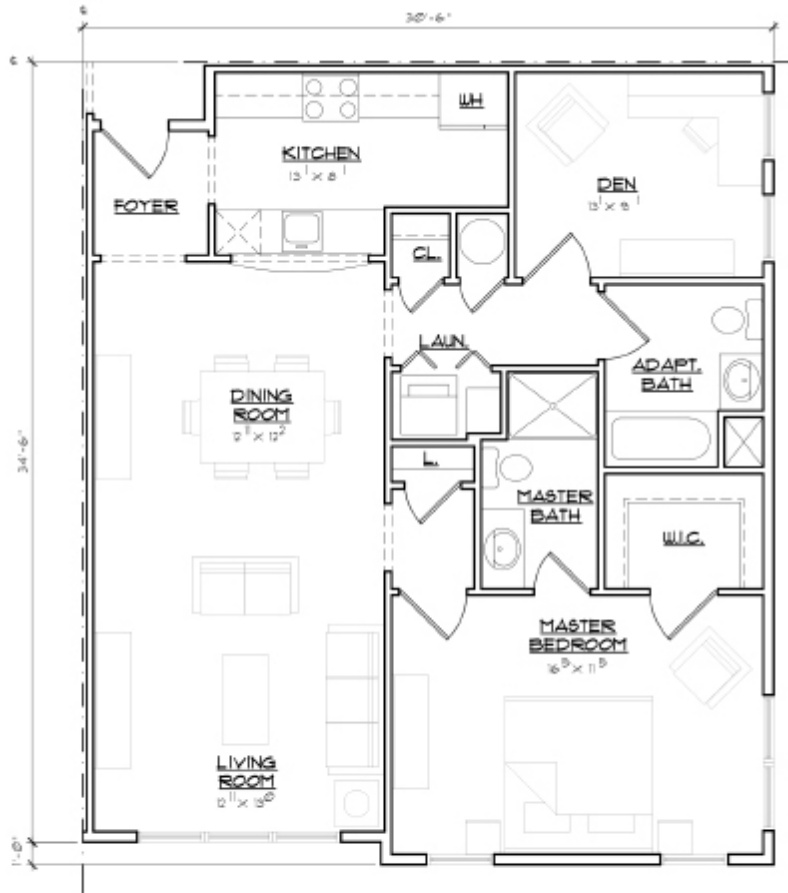

4 UNIT B FLOOR PLAN
SCALE: 1/4"=1'-0"
1,056 SQFT.

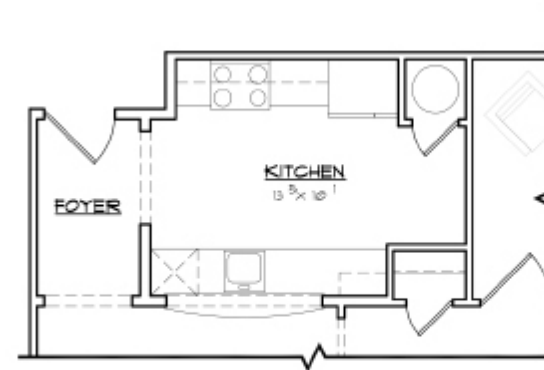

5 UNIT B-2 ALT. KITCHEN
SCALE: 1/4"=1'-0"
1,115 SQFT.

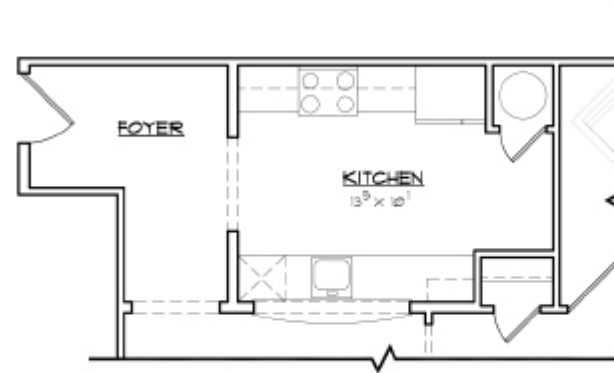

6 UNIT B-3 ALT. FOYER
SCALE: 1/4"=1'-0"
1,116 SQFT.

For More Information, Contact the Exclusive Brokers
JUAN DISLA
 Director
 jd@blauberg.com
 973.379.6644 x226

CHRISTIAN BENEDETTO, JR.
 Director of Business Development
 cmbenedetto@blauberg.com
 973.379.6644 x118

830 Morris Turnpike
 Suite 201
 Short Hills, NJ 07078


www.blauberg.com



The information contained herein has been obtained from sources considered to be reliable, but no guarantee of its accuracy is made by this company. In addition, no representation is made respecting zoning, condition of title, dimensions, or any matters of a legal or environmental nature. Such matters should be referred to legal counsel for determination. Terms and conditions are subject to change without prior notice. Subject to errors and omissions.

±1.5-ACRE DEVELOPMENT PROJECT

28-42 Ryle Avenue and 21-29 Geering Lane, Paterson, NJ 07522

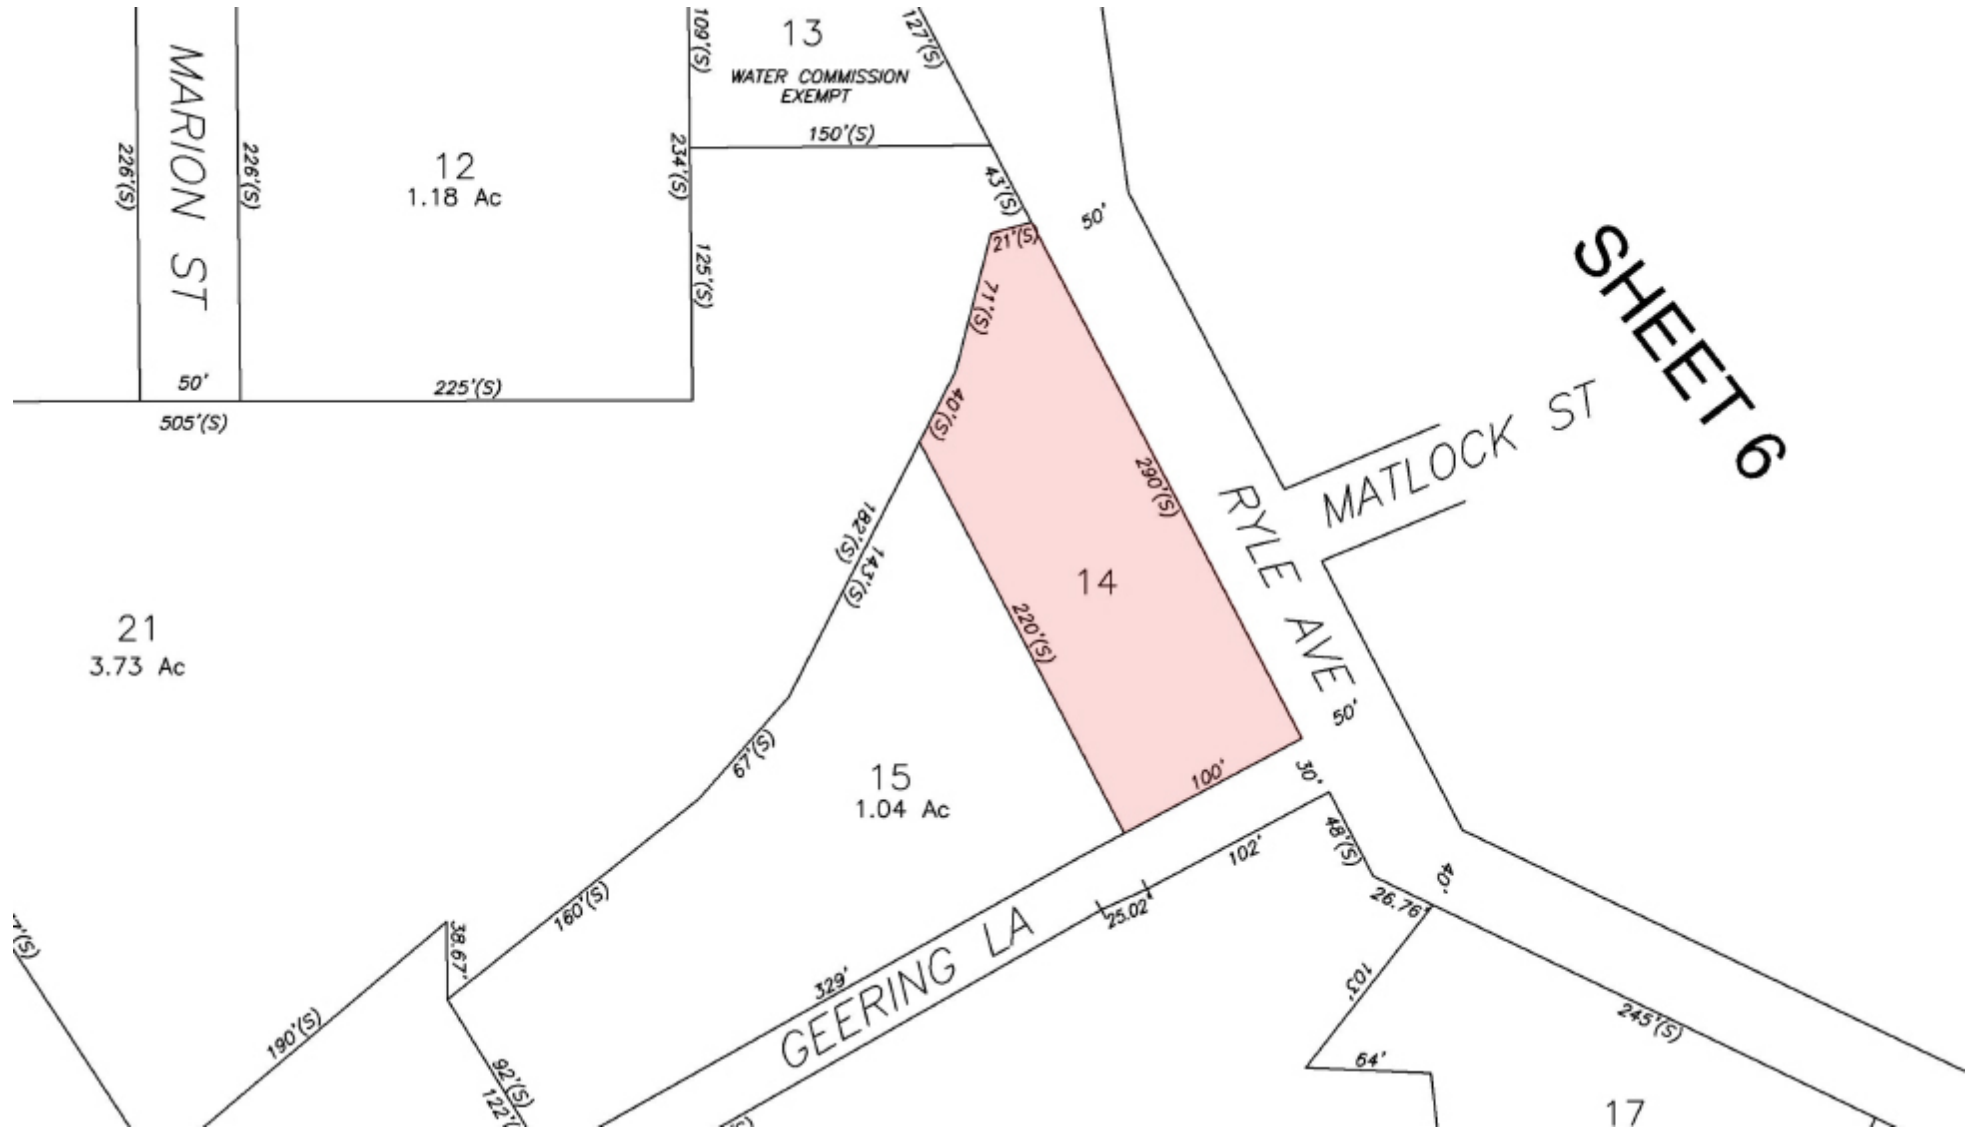

SHEET 6

For More Information, Contact the Exclusive Brokers

JUAN DISLA
 Director
 jd@blauberg.com
 973.379.6644 x226

CHRISTIAN BENEDETTO, JR.
 Director of Business Development
 cmbenedetto@blauberg.com
 973.379.6644 x118


830 Morris Turnpike
 Suite 201
 Short Hills, NJ 07078
www.blauberg.com



The information contained herein has been obtained from sources considered to be reliable, but no guarantee of its accuracy is made by this company. In addition, no representation is made respecting zoning, condition of title, dimensions, or any matters of a legal or environmental nature. Such matters should be referred to legal counsel for determination. Terms and conditions are subject to change without prior notice. Subject to errors and omissions.

±1.5-ACRE DEVELOPMENT PROJECT

28-42 Ryle Avenue and 21-29 Geering Lane, Paterson, NJ 07522

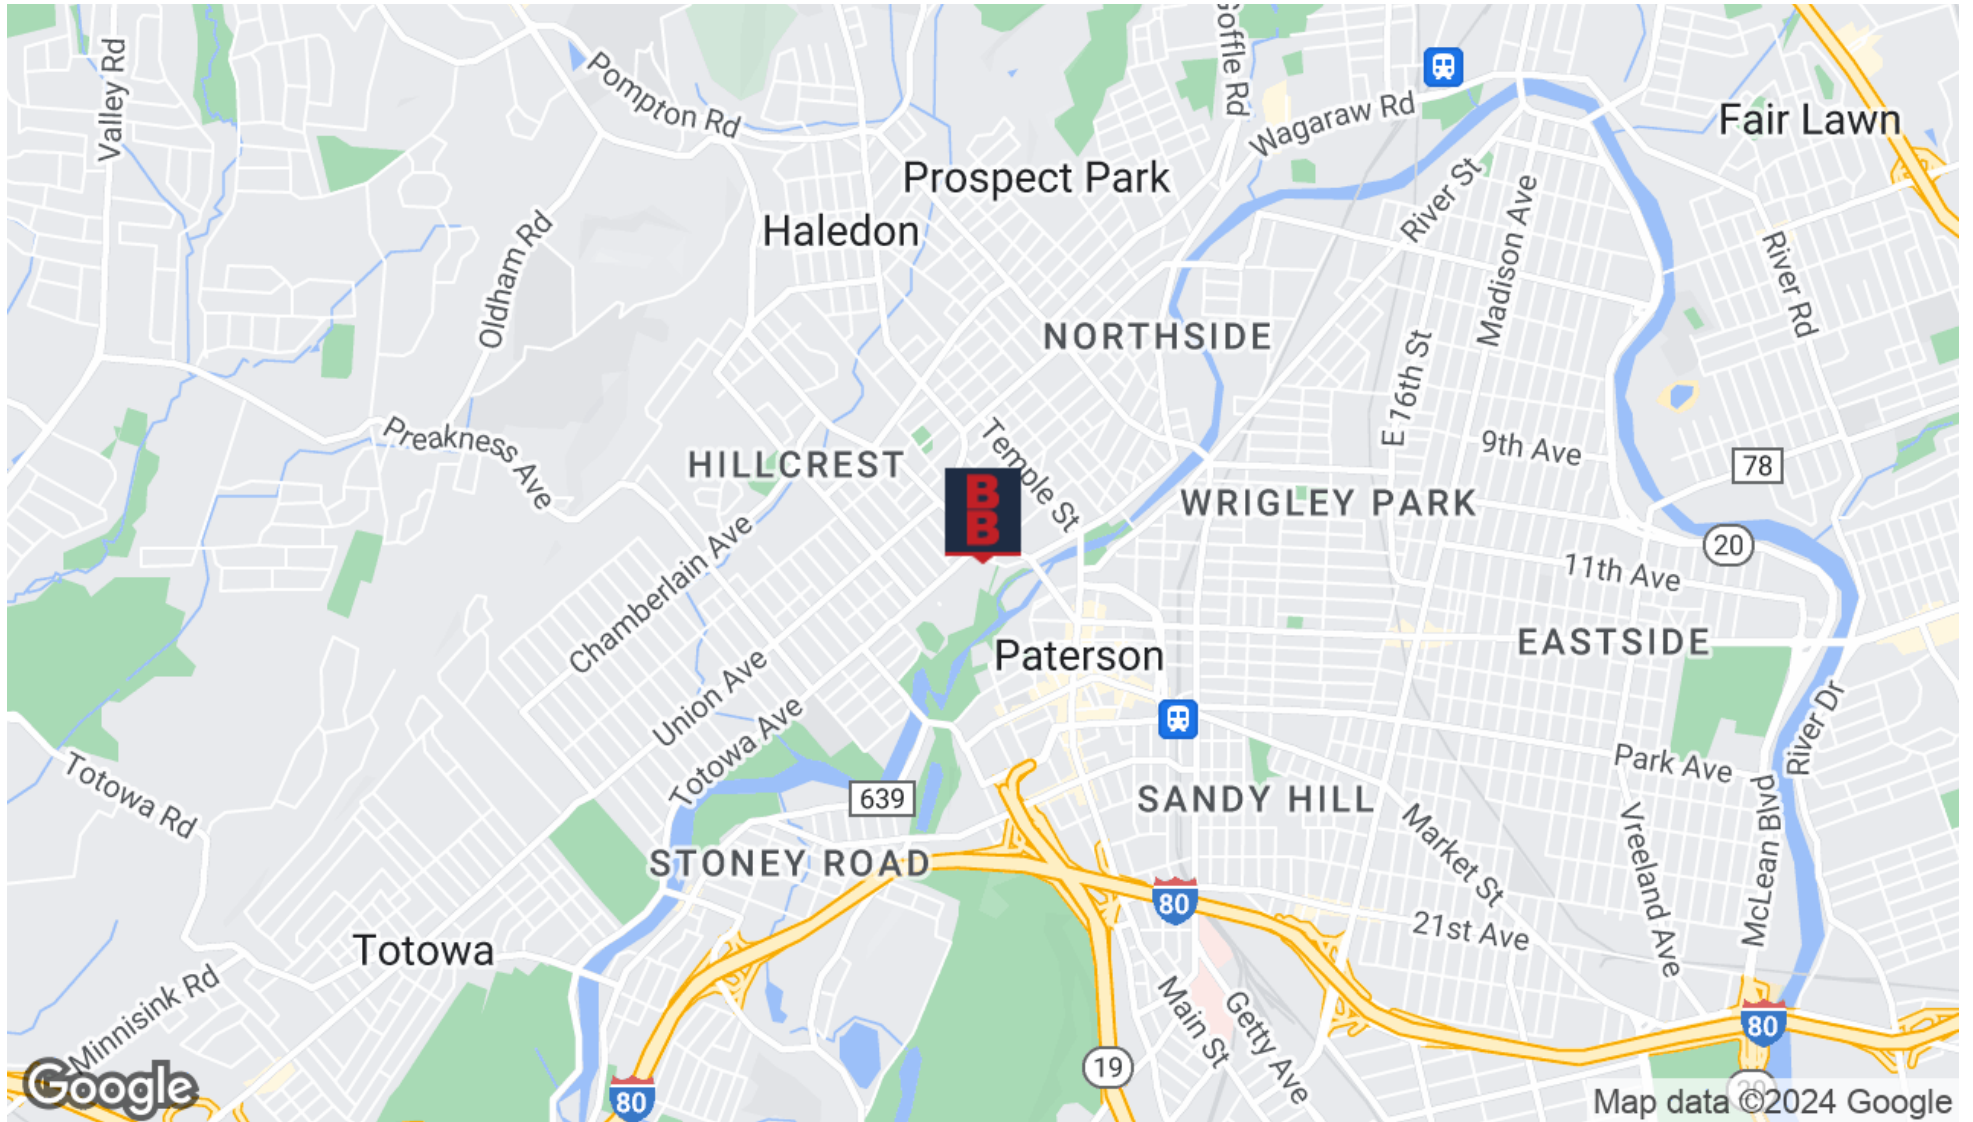

For More Information, Contact the Exclusive Brokers

JUAN DISLA

Director

jd@blauberg.com

973.379.6644 x226

CHRISTIAN BENEDETTO, JR.

Director of Business Development

cmbenedetto@blauberg.com

973.379.6644 x118

830 Morris Turnpike
Suite 201
Short Hills, NJ 07078

www.blauberg.com



The information contained herein has been obtained from sources considered to be reliable, but no guarantee of its accuracy is made by this company. In addition, no representation is made respecting zoning, condition of title, dimensions, or any matters of a legal or environmental nature. Such matters should be referred to legal counsel for determination. Terms and conditions are subject to change without prior notice. Subject to errors and omissions.


±1.5-ACRE DEVELOPMENT PROJECT

28-42 Ryle Avenue and 21-29 Geering Lane, Paterson, NJ 07522

POPULATION	0.25 MILES	0.5 MILES	1 MILE
Total Population	4,045	18,144	58,518
Average Age	33.2	31.3	33.2
Average Age (Male)	26.4	26.1	30.6
Average Age (Female)	37.5	34.2	34.8

HOUSEHOLDS & INCOME	0.25 MILES	0.5 MILES	1 MILE
Total Households	1,462	5,885	19,648
# of Persons per HH	2.8	3.1	3.0
Average HH Income	\$40,442	\$46,204	\$51,112
Average House Value	\$13,239	\$64,411	\$141,637

* Demographic data derived from 2020 ACS - US Census

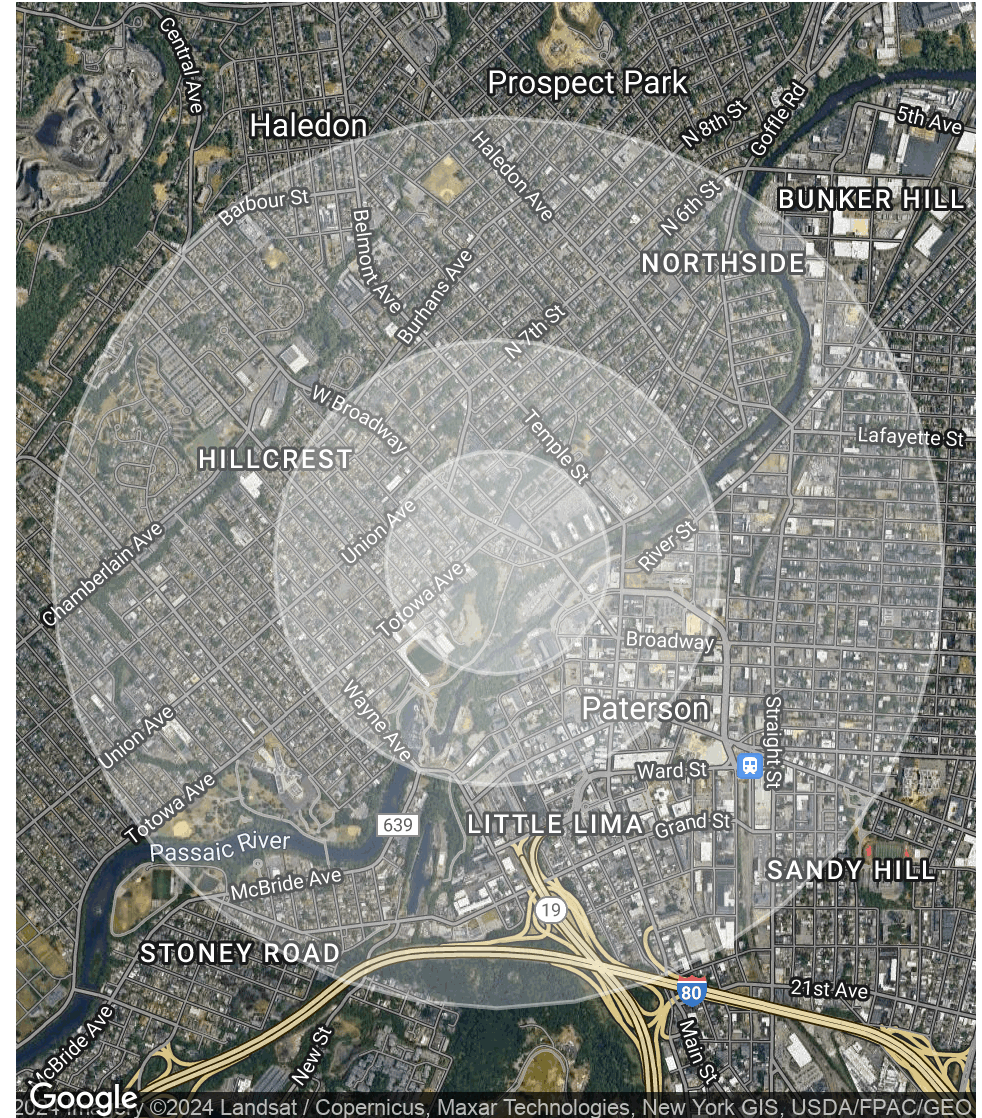

For More Information, Contact the Exclusive Brokers

JUAN DISLA
 Director
 jd@blauberg.com
 973.379.6644 x226

CHRISTIAN BENEDETTO, JR.
 Director of Business Development
 cmbenedetto@blauberg.com
 973.379.6644 x118

830 Morris Turnpike
 Suite 201
 Short Hills, NJ 07078
www.blauberg.com



The information contained herein has been obtained from sources considered to be reliable, but no guarantee of its accuracy is made by this company. In addition, no representation is made respecting zoning, condition of title, dimensions, or any matters of a legal or environmental nature. Such matters should be referred to legal counsel for determination. Terms and conditions are subject to change without prior notice. Subject to errors and omissions.

±1.5-ACRE DEVELOPMENT PROJECT

28-42 Ryle Avenue and 21-29 Geering Lane, Paterson, NJ 07522



JUAN DISLA

Director

Direct: 973.379.6644 x226 Cell: 201.279.8442
jd@blauberg.com



CHRISTIAN BENEDETTO, JR.

Director of Business Development

Direct: 973.379.6644 x118 Cell: 732.241.8887
cmbenedetto@blauberg.com

For More Information, Contact the Exclusive Brokers

JUAN DISLA

Director
jd@blauberg.com
973.379.6644 x226

CHRISTIAN BENEDETTO, JR.

Director of Business Development
cmbenedetto@blauberg.com
973.379.6644 x118

830 Morris Turnpike
Suite 201
Short Hills, NJ 07078

www.blauberg.com



The information contained herein has been obtained from sources considered to be reliable, but no guarantee of its accuracy is made by this company. In addition, no representation is made respecting zoning, condition of title, dimensions, or any matters of a legal or environmental nature. Such matters should be referred to legal counsel for determination. Terms and conditions are subject to change without prior notice. Subject to errors and omissions.