



Sabina A Holtzman, CCIM
314-863-3700
SHoltzman@stlcre.com

Sandy Meyer
314-863-3700
SMeyer@stlcre.com



BAUR BUSINESS PARK

10401-10407 Baur Blvd. | Olivette, MO 63132



[HOME](#)


[HIGHLIGHTS](#)

[AVAILABILITY](#)

[MAP](#)

PROPERTY HIGHLIGHTS

Baur Business Park is a service center complex located within the St. Louis MSA in the strong Olivette Industrial submarket. The property consists of four, multi-tenant flex buildings totaling 122,904 SF and offers amenities to tenants such as local property ownership and management, easy access to public transportation, and ample parking. The complex is strategically located between I-67 and highway 170.

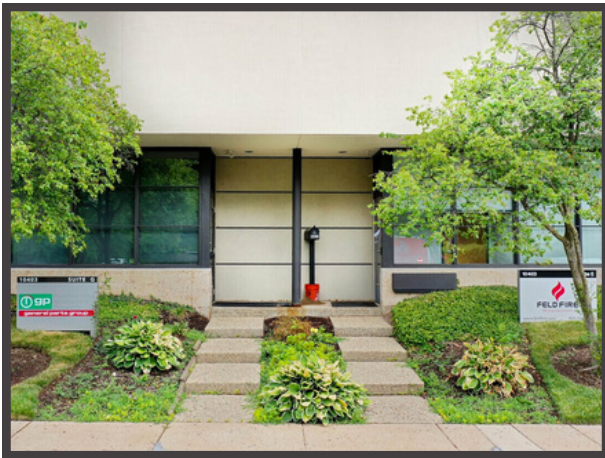


BUILDING INFORMATION

BAUR AT-A-GLANCE	
Net Rentable Area	130,085 SF
Divisible?	Yes
Buildings	4
Parking Ratio	2.5 / 1,000 SF

Amenities & Features

- Ceiling Heights ranging from 16'-18'
- Mix of dock and drive-in loading options
- Ample Parking in front of building
- Pricing includes “white box” finish provided minimum lease terms and credit are agreed to
- Charter Fiber internet available

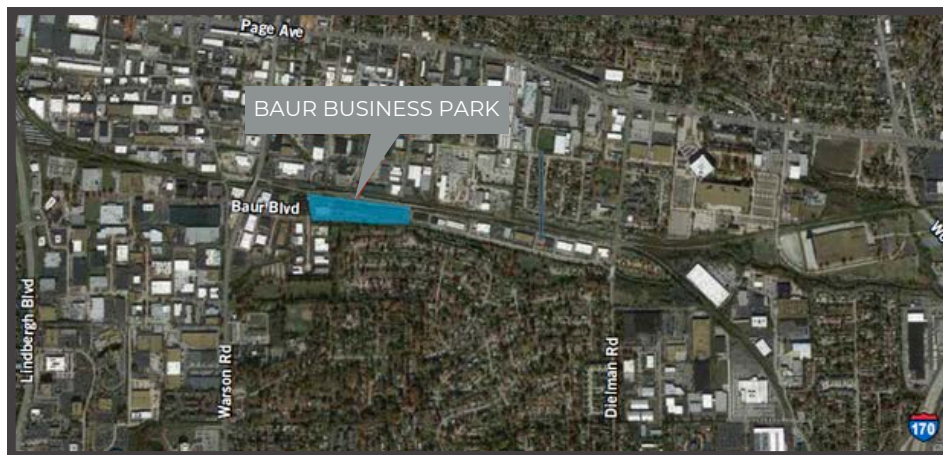

Information contained herein has been obtained from the owner of the property or from other sources & is subject to change without notice. The broker & owner do not guarantee the accuracy of this information. Broker is a member of ownership. Owners & broker make no representation as to the environmental or other conditions of the property & recommend that tenant or purchaser investigate fully.

HOME

HIGHLIGHTS

AVAILABILITY

MAP

SPACE AVAILABLE

BAY	SQUARE FEET	OFFICE/ WAREHOUSE	DOCK DOORS	DRIVE-IN DOORS	RATES	AVAILABILITY
<u>BUILDING A - 10401 BAUR BLVD</u>						
A	10,840	20%/80%	1	3	\$9.50 NNN	Unoccupied
B	5,015		1	1	\$9.50 NNN	Unoccupied
D-E	4,000-10,000	50%/50%	1	2	\$9.75 NNN	Occupied To: Within 60 days
<u>BUILDING C - 10405 BAUR BLVD</u>						
CD	6,220	60%/40%		1	\$9.50 NNN	Unoccupied



SABINA A HOLTZMAN, CGIM

314-863-3700

SHoltzman@stlcre.com

SANDY MEYER

314-863-3700

SMeyer@stlcre.com


HOME

HIGHLIGHTS

AVAILABILITY


MAP

BUILDING A - 10401 BAUR

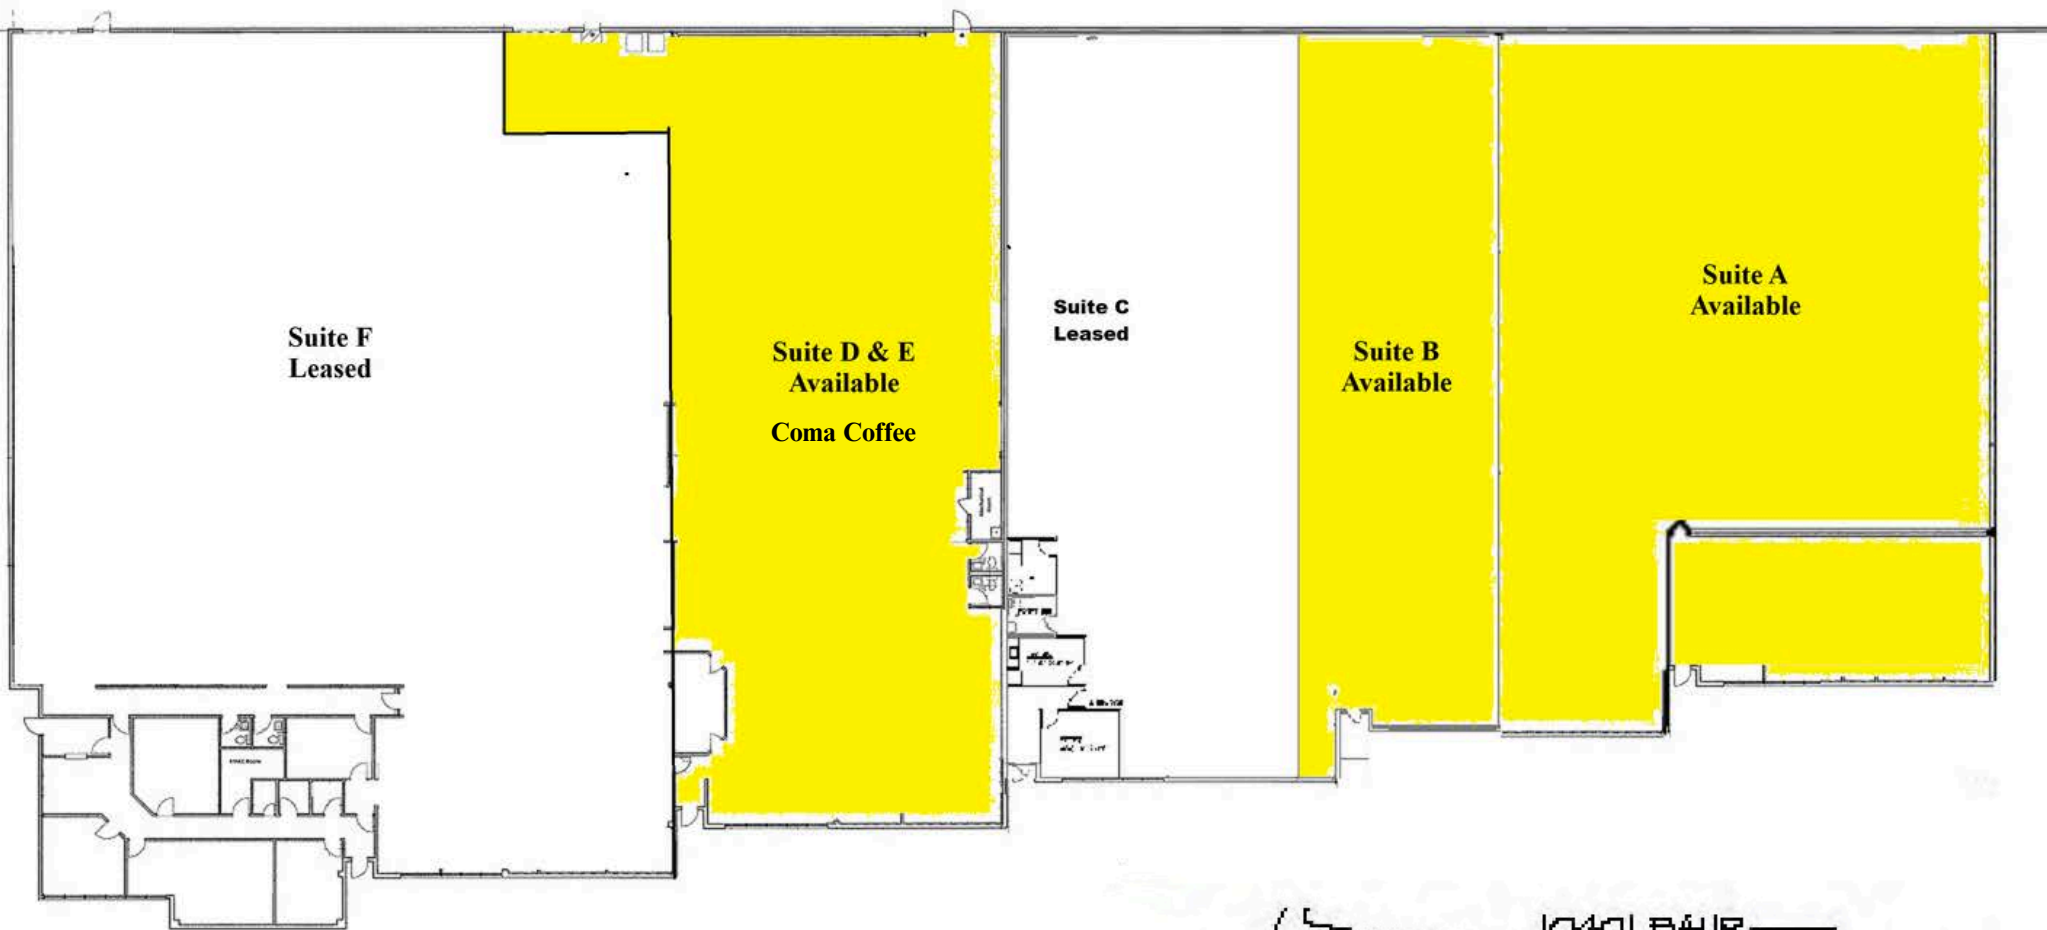


BUILDING A - SUITE A

10,840 Total RSF

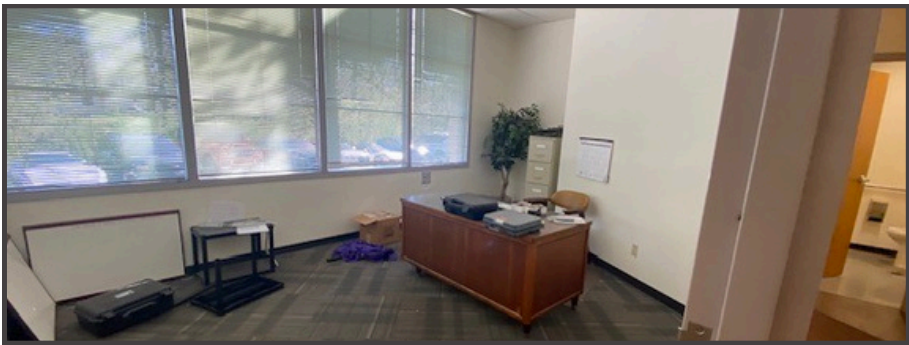




BUILDING A - SUITE A

10,840 Square Feet

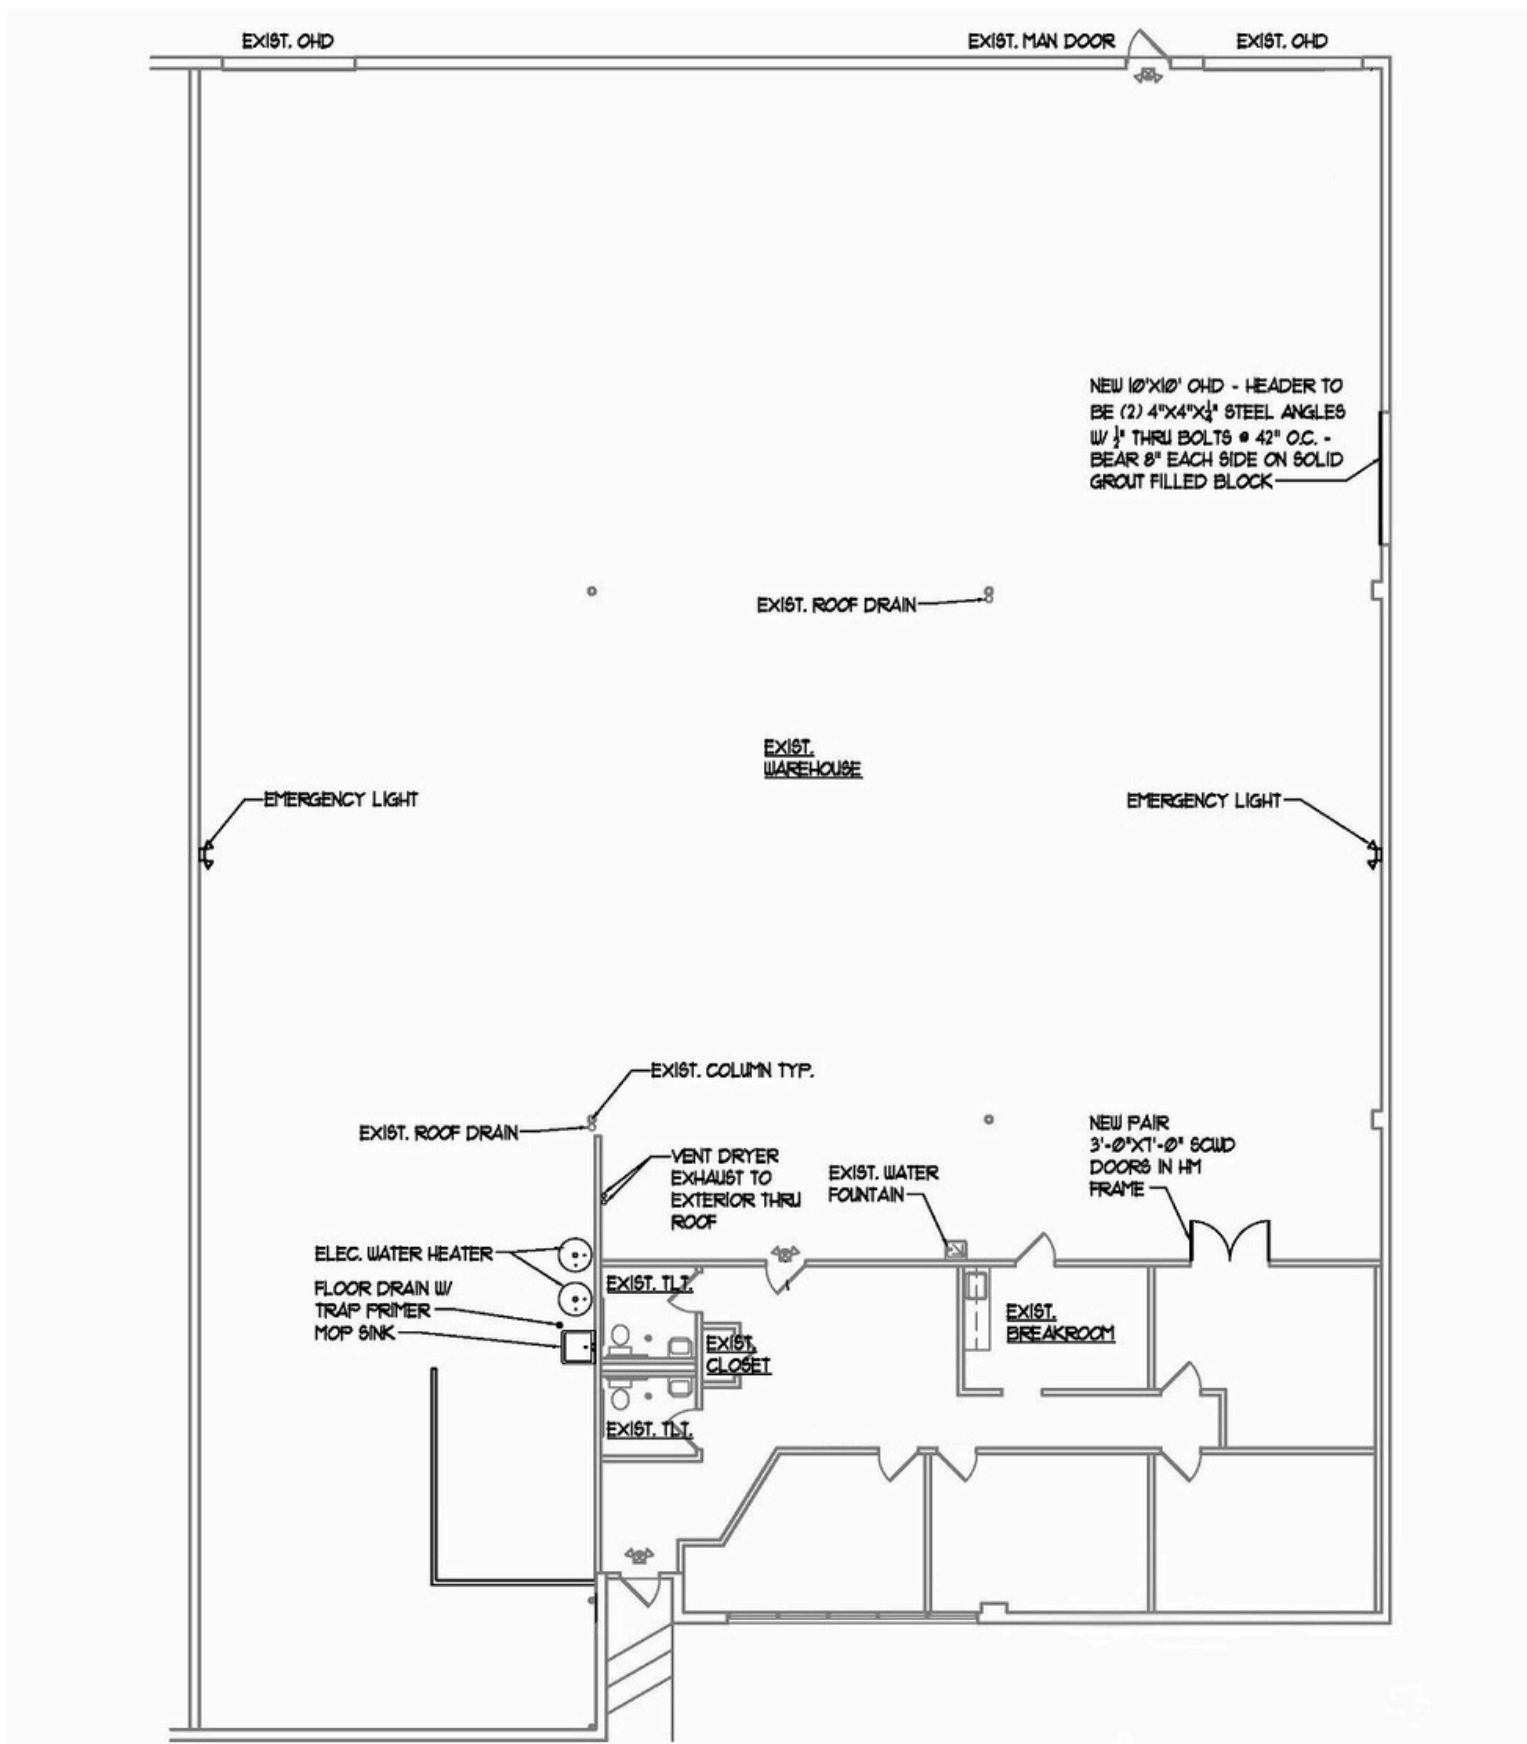


BUILDING A - SUITE B

5,015 Total RSF

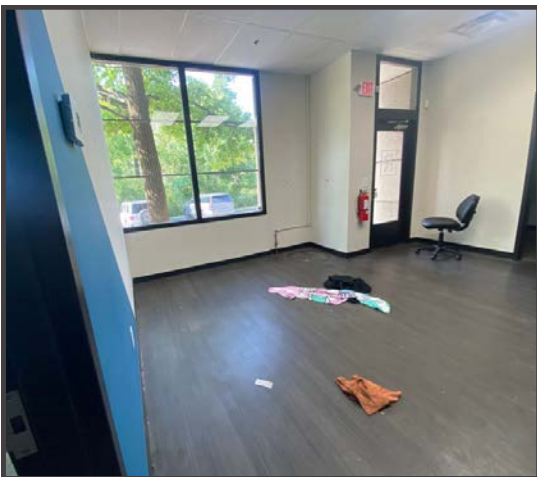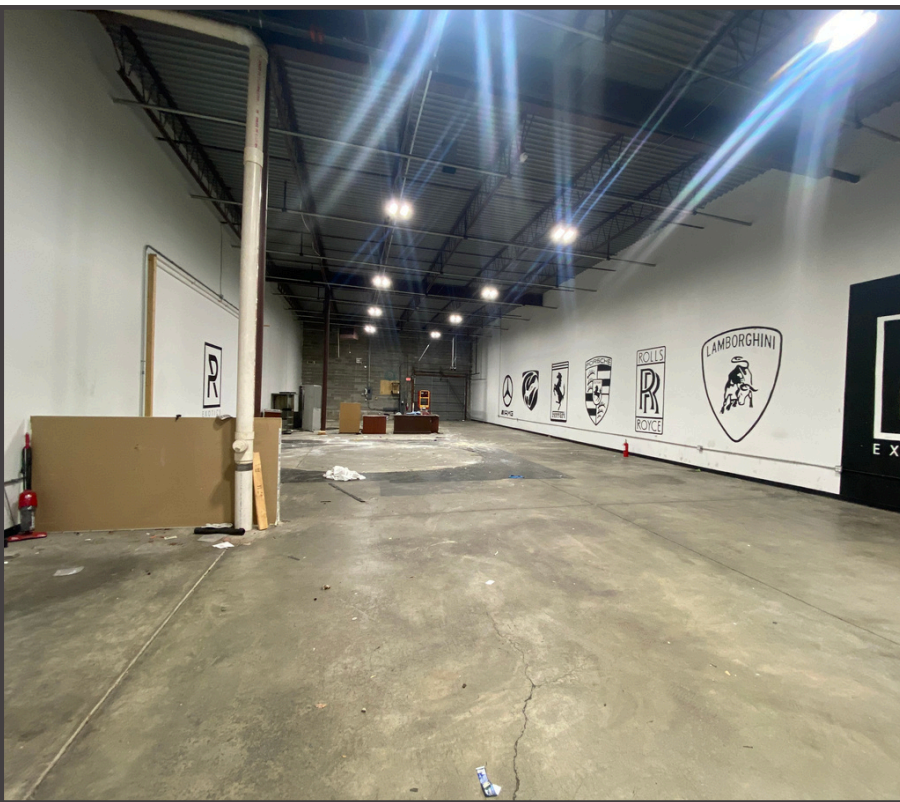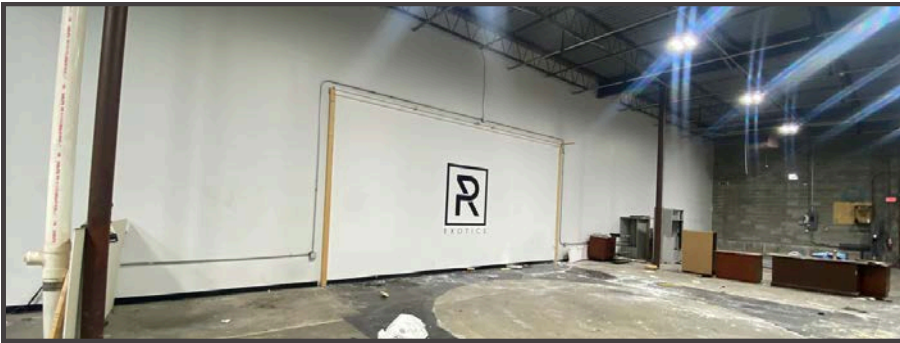


BUILDING A - SUITE B

5,015 Square Feet

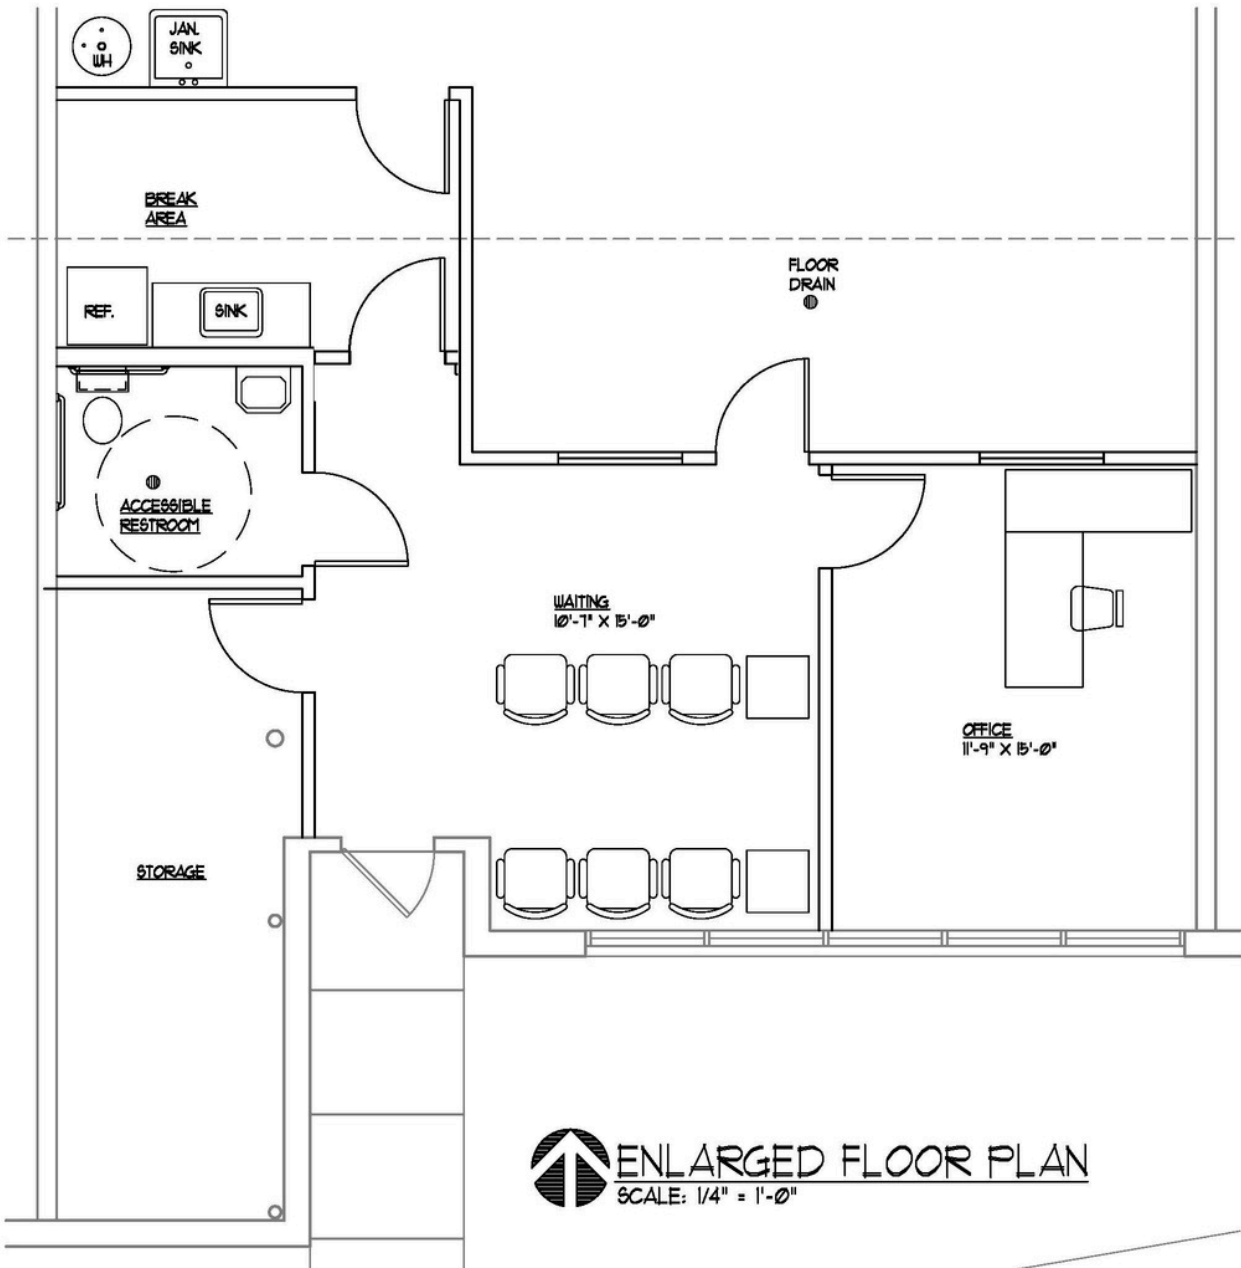






 ENLARGED FLOOR PLAN
SCALE: 1/4" = 1'-0"

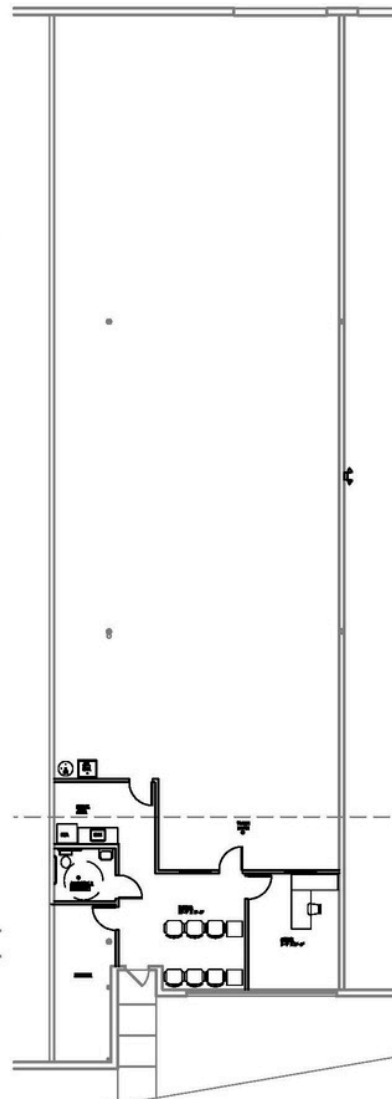


 FLOOR PLAN
SCALE: 1/16" = 1'-0"

BUILDING A - SUITE D-E

4,000-10,000 Total RSF

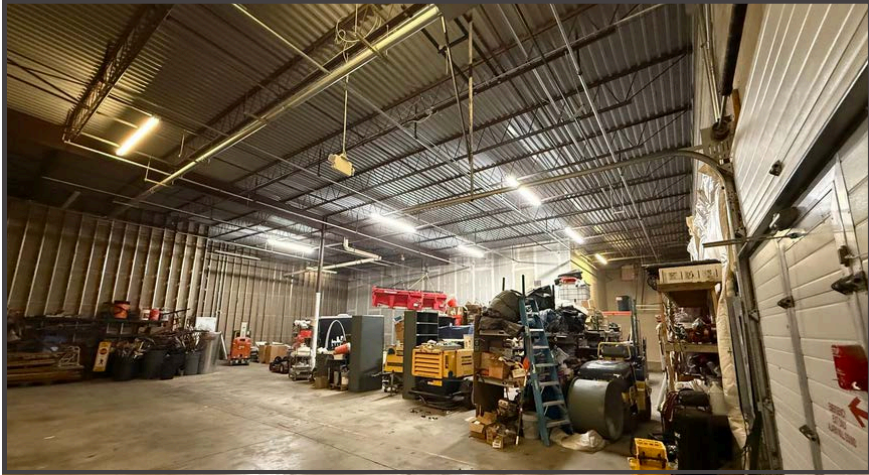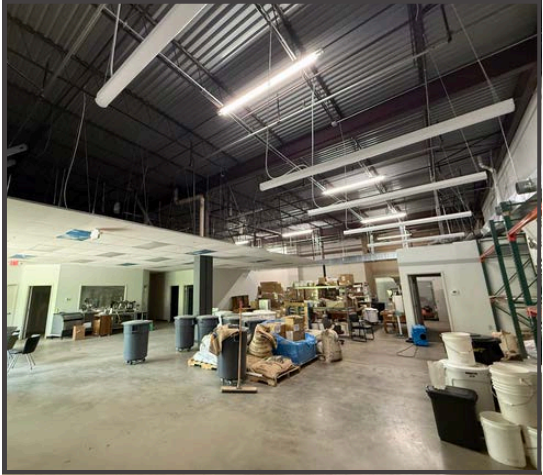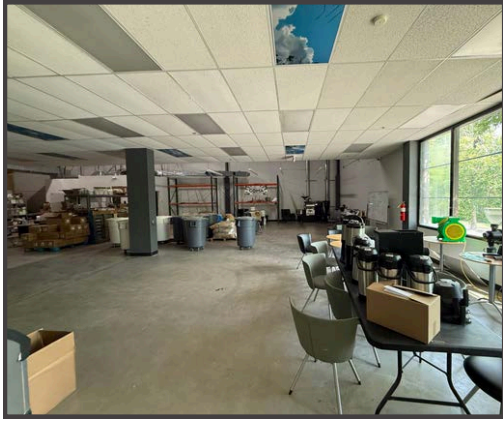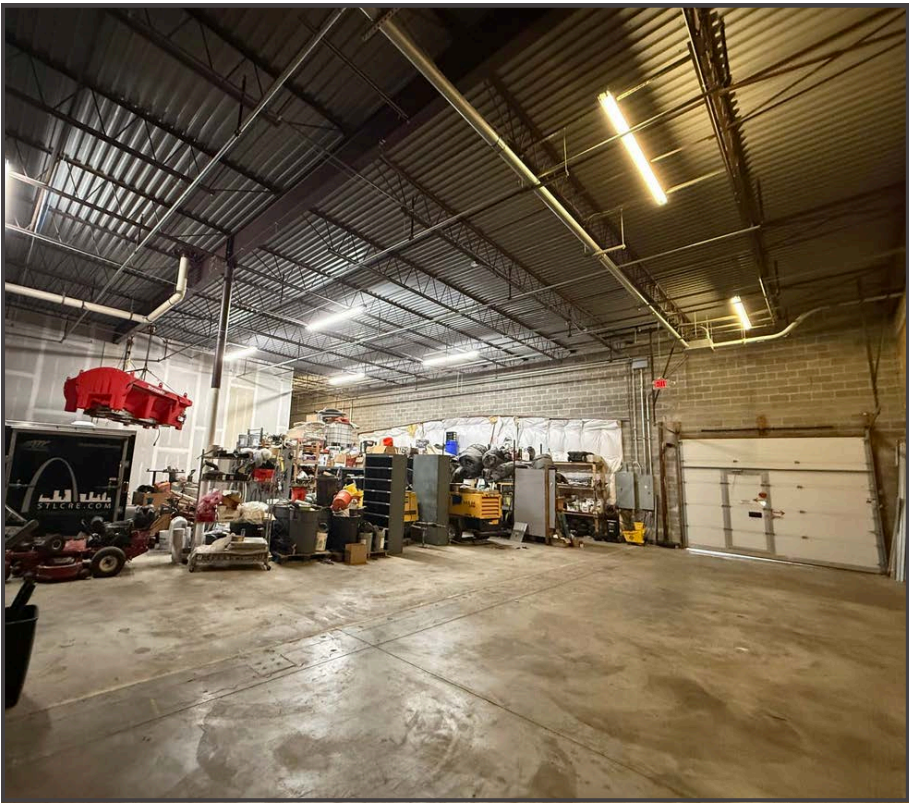
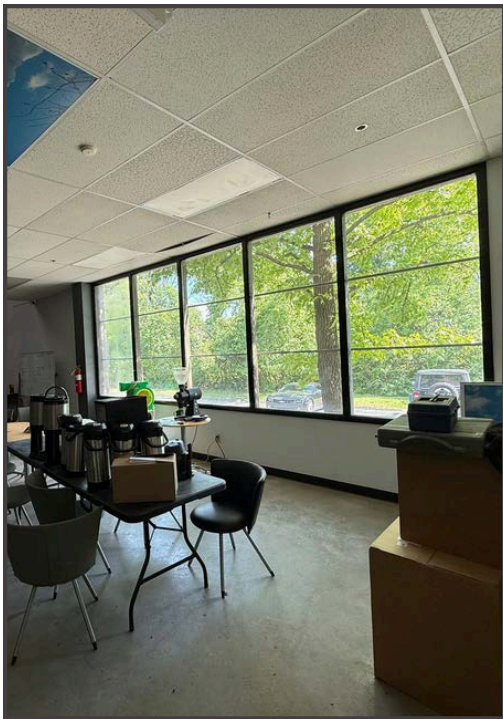


BUILDING A - SUITE D-E
4,000-10,000 Square Feet

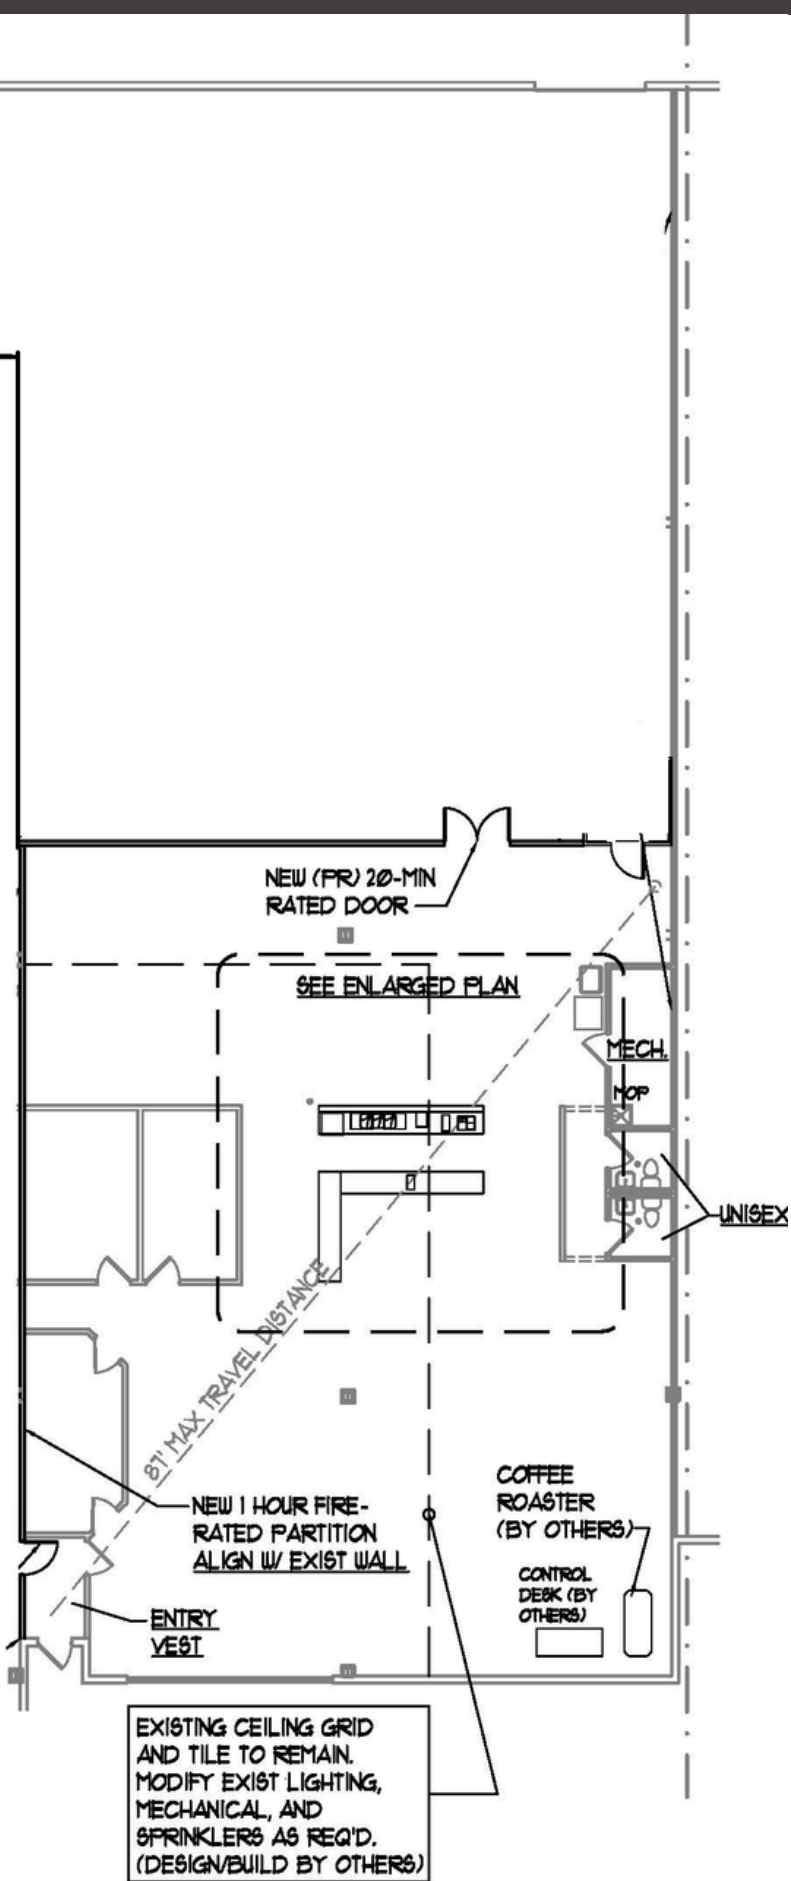

BUILDING C - 10405 BAUR

Suite C&D

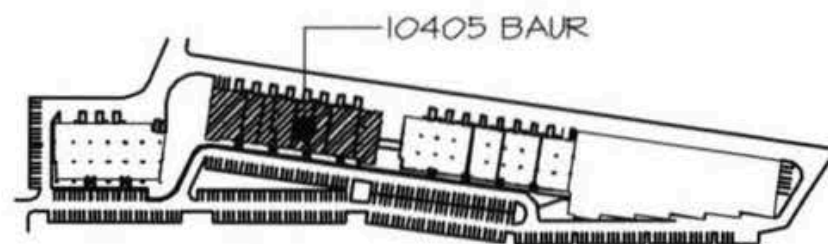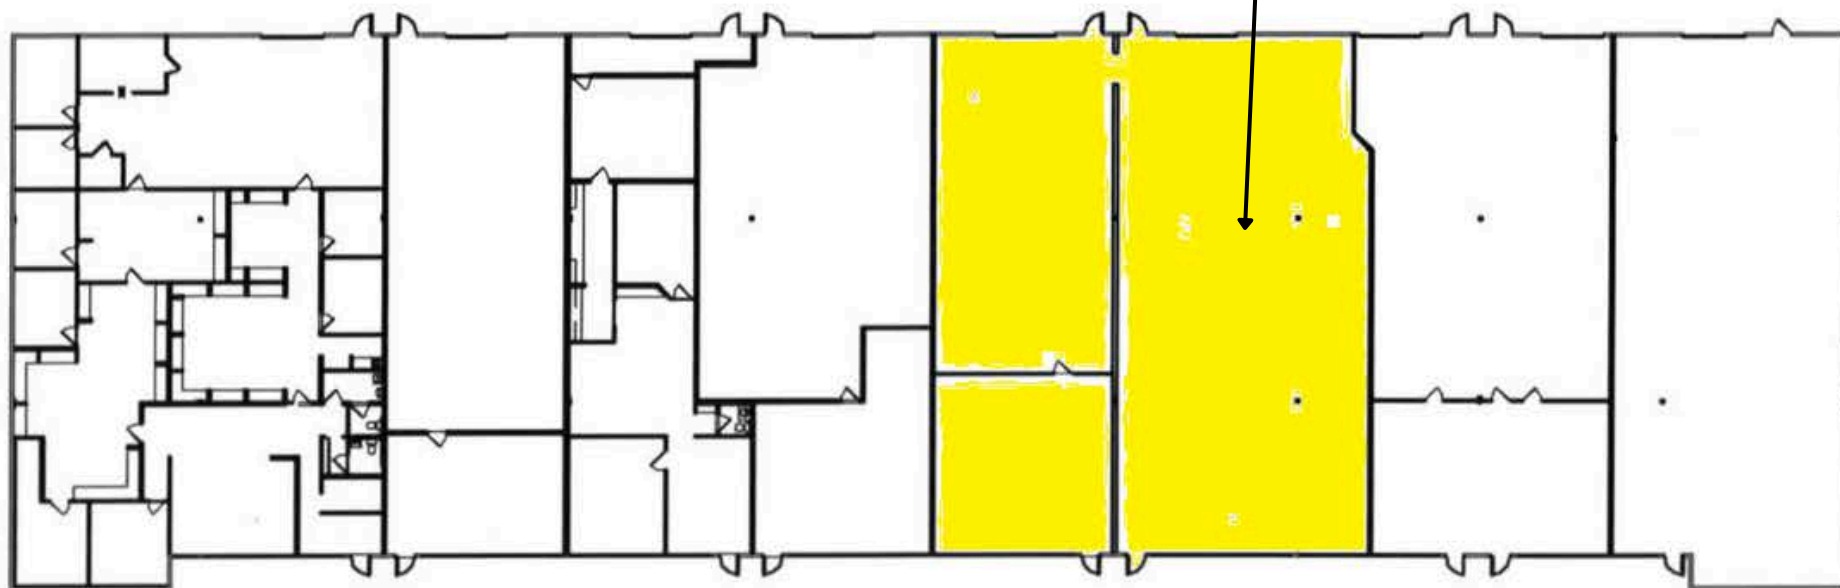

[HOME](#)


[HIGHLIGHTS](#)

[AVAILABILITY](#)

[MAP](#)


BUILDING C - SUITE C&D

6,220 Total RSF

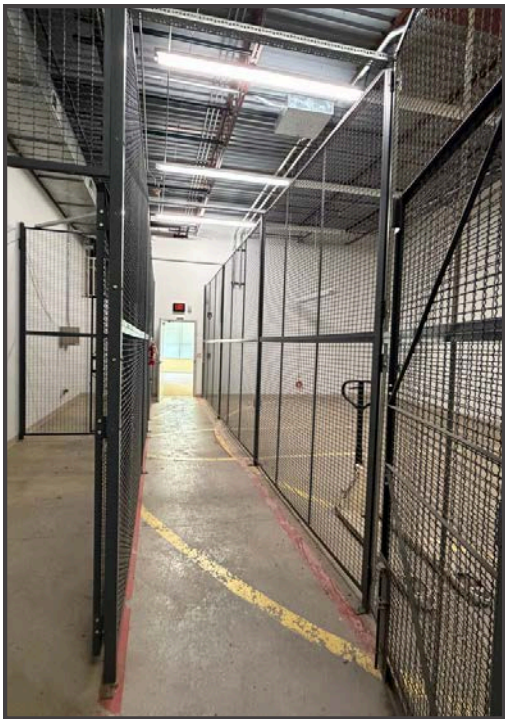

BUILDING C - SUITE C&D

6,220 Square Feet

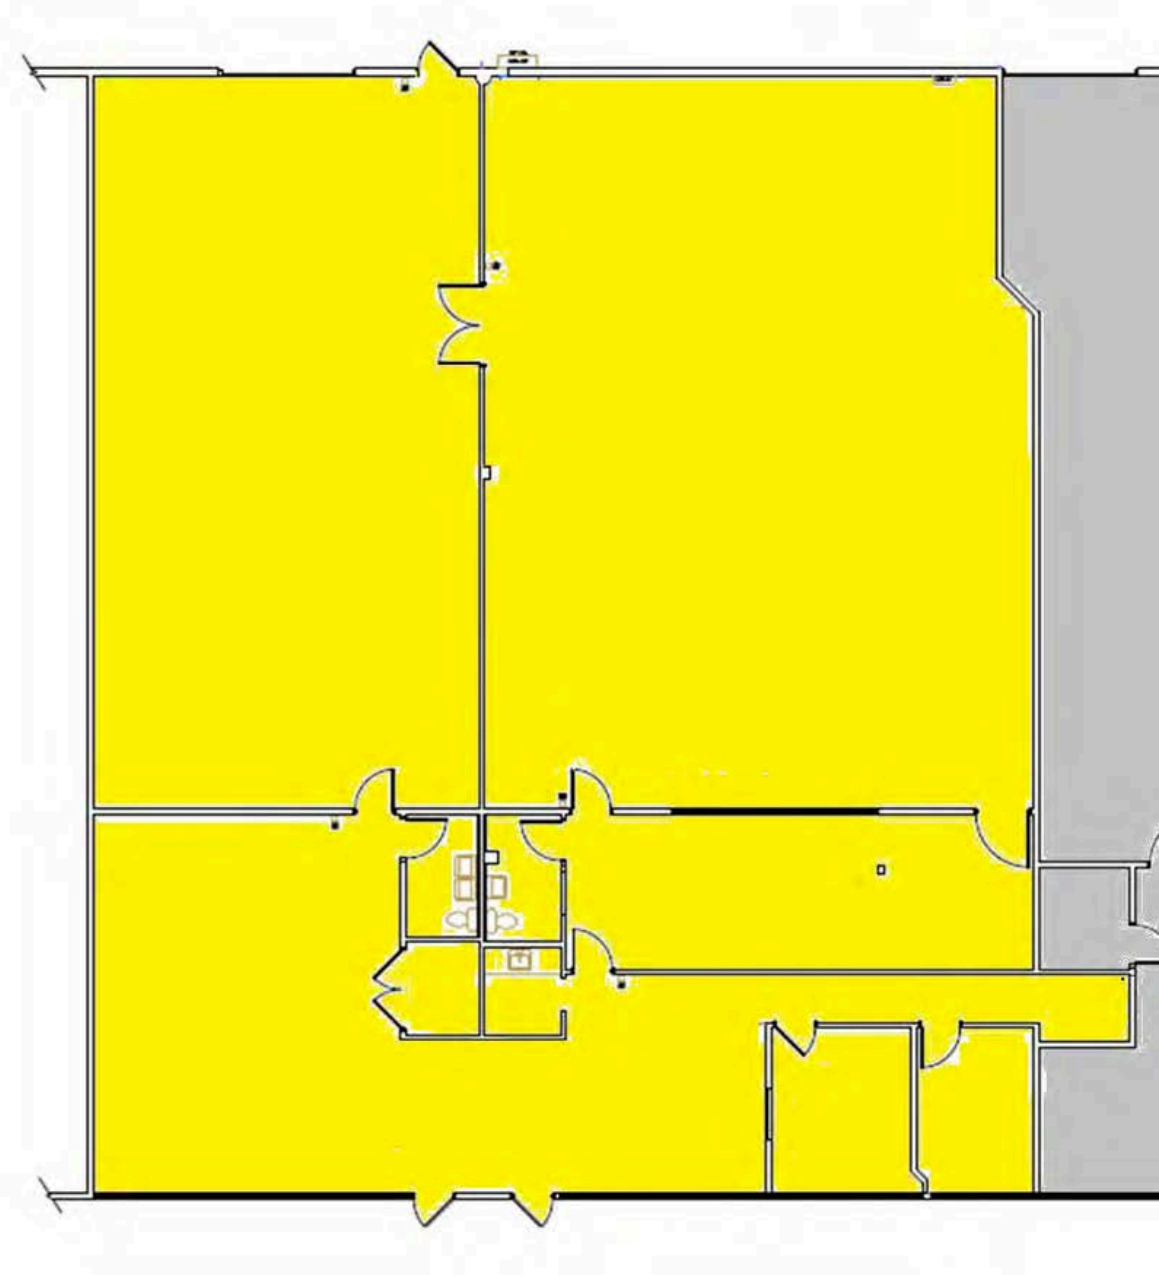



HOME

HIGHLIGHTS

AVAILABILITY

MAP