

PLANS PROVIDED BY:
P H D
1621 Alabama Street
Huntington Beach, CA 92648
TEL: (714) 330-8744
EMAIL: peterhaddad@outlook.com

OWNER:
2020 Jurupa Valley, LLC
13871 West Street
Garden Grove, California 92843
TEL: 714-606-4023

SEAL

PROJECT:
RIVER ROAD CONDOMINIUMS
449 RIVER ROAD
CORONA, CA 92880

NO.	DESCRIPTION	DATE

REVISION:


MARK	DATE	DESCRIPTION
1	11/28/24	CORRECTIONS TO COMMENTS
2	01/08/2025	CORRECTIONS TO COMMENTS
3	02/18/2025	CORRECTIONS TO COMMENTS
4	04/08/2025	CORRECTIONS TO COMMENTS
5	04/29/2025	CORRECTIONS TO COMMENTS
6	08/23/2025	CORRECTIONS TO COMMENTS
7	12/25/2025	CORRECTIONS TO COMMENTS

DRAWING BY:


1/4"=1'-0"

DRAWING TITLE
ELEVATIONS

DRAWING NO.
A-3.3

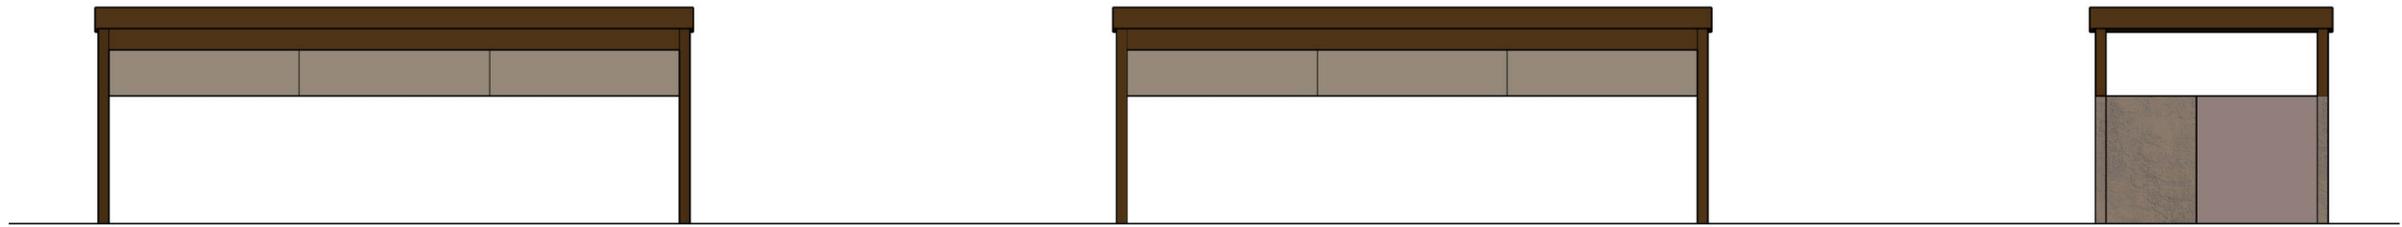


SOUTH CARPORT ELEVATION ^A

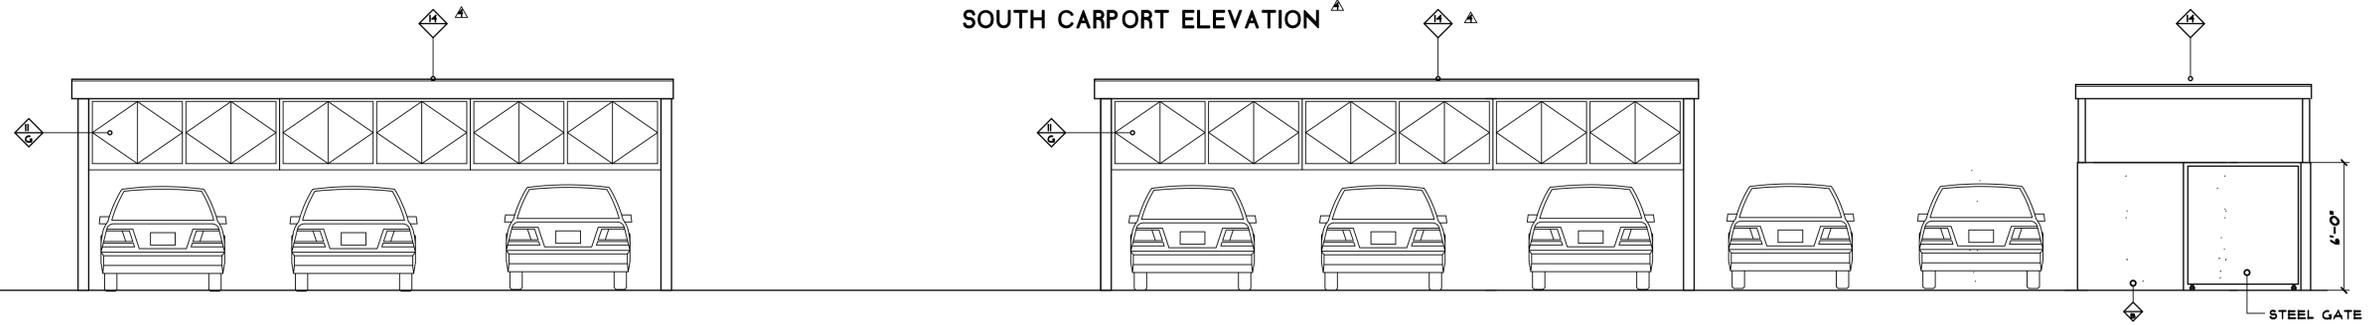


SOUTH CARPORT ELEVATION

TRASH ENCLOSURE

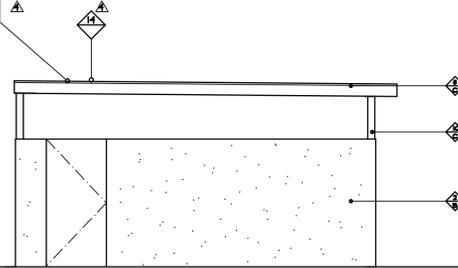


EAST CARPORT ELEVATION

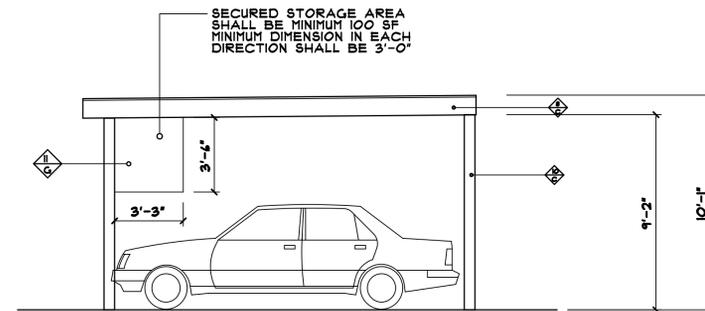


WEST CARPORT ELEVATION

SECURED STORAGE AREA
SHALL BE MINIMUM 100 SF
MINIMUM DIMENSION IN EACH
DIRECTION SHALL BE 3'-0"

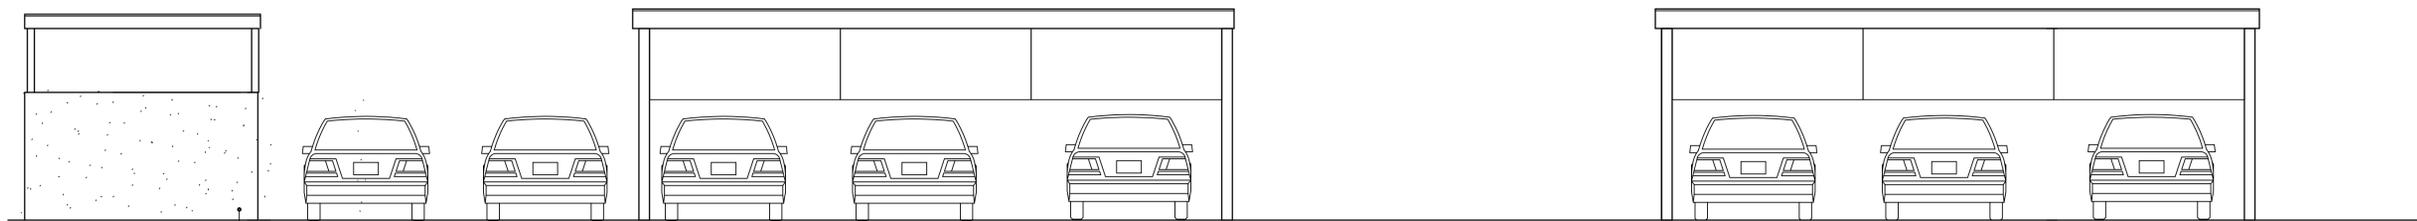

NORTH CARPORT ELEVATION

NOTE: SEE SHEET A-3.2 ^A
FOR MATERIAL &
COLOR SCHEDULE

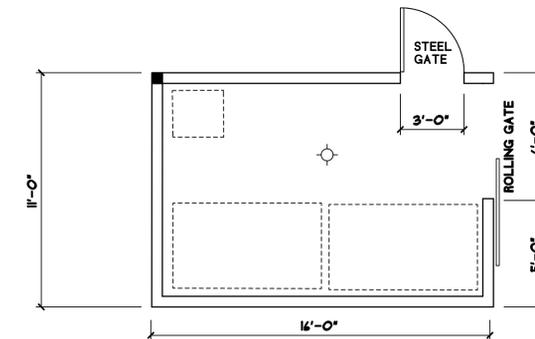

TRASH ENCLOSURE PLAN