


MON. FND.
1.5' SE

N83°02'50"W
50.00'

N=400995.9235
E=610701.5223

ADJACENT BUILDING

C.R. FND.

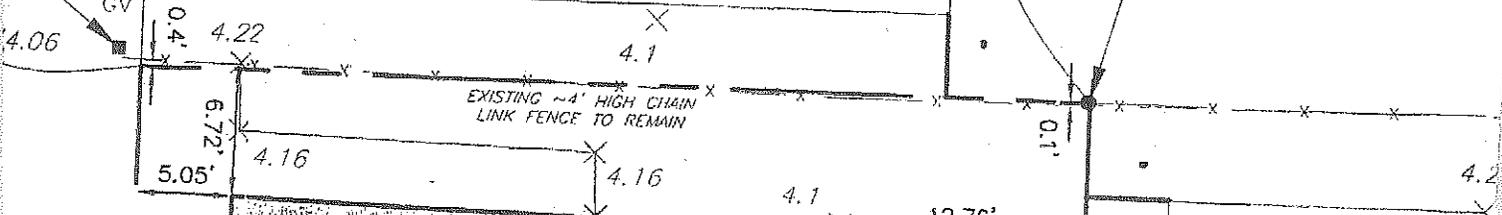

EXIST. 1-STORY
TENANT SPACE
No. 1409

NEW 4'x4'
CONC. PAD
NEW 4'x4' A/C
PLATFORM
MIN. ELEV. 8.0

ADJACENT BUILDING

AREA OF
TENANT SPACE
CHANGE OF USE

SIDEWALK
CONCRETE

BLOCK 74.01
LOT 56
(TM)
5,000 S.F.


1 STORY FRAME
NO. 1411

A/C PLATFORM
EL. 6.89

1 STORY FRAME
NO. 1415

CHIMNEY

N=401095.1881
E=610713.6274

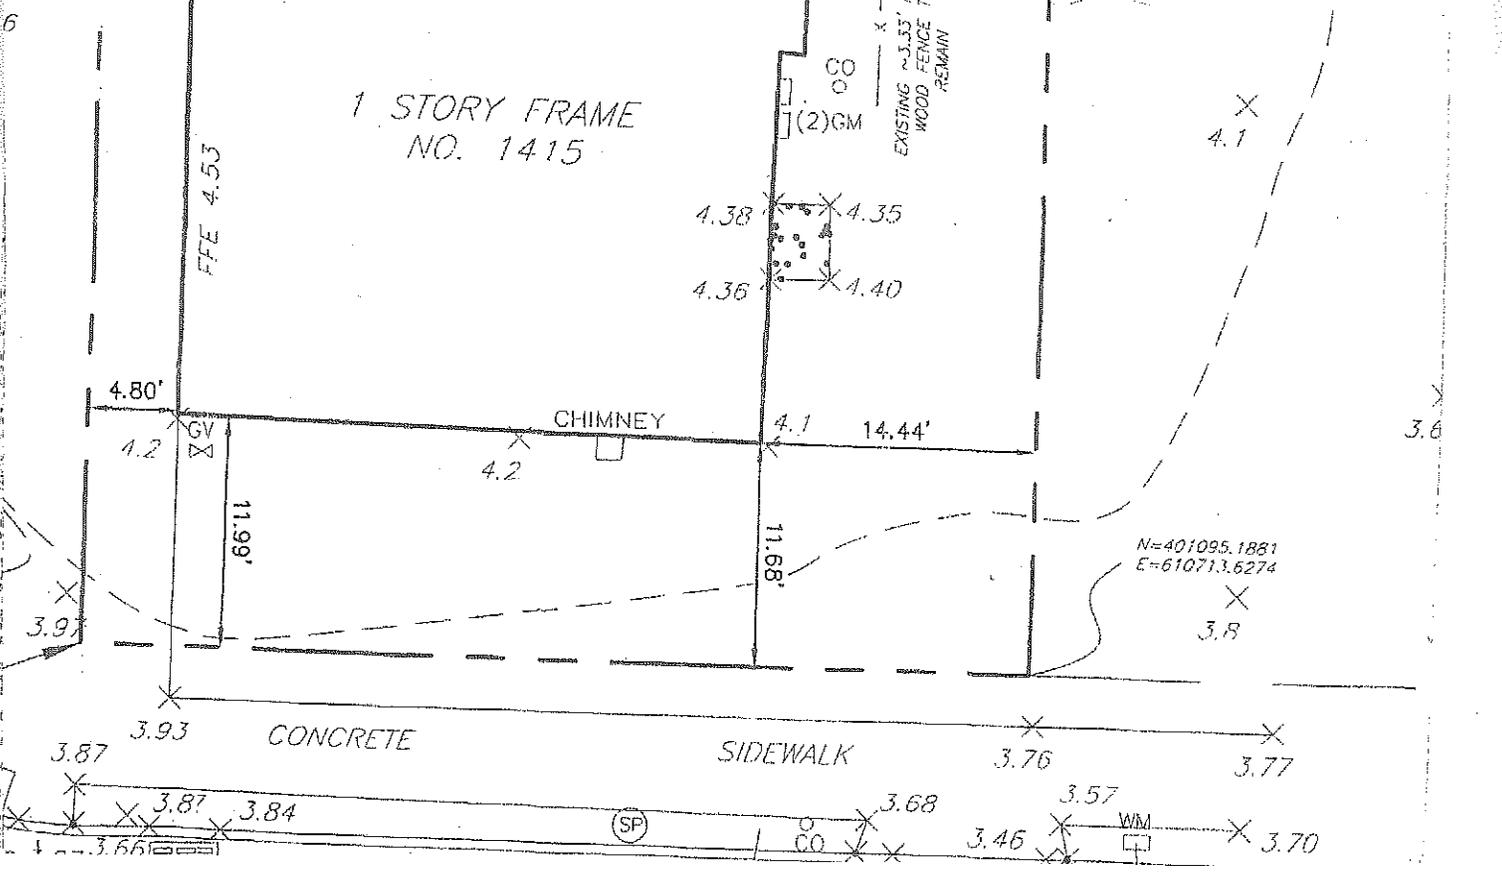

CONCRETE

SIDEWALK

(SP)

WM