


**1** 1ST FLOOR, B100  
**OPTION 4**  
 1/8" = 1'-0"

<b>INTERIOR SEATING</b>		<b>EXTERIOR SEATING</b>	
BAR/INTERACTIVE KIT.	6	PATIO	42
LOUNGE	5		
DINING	46		
<b>SUB TOTAL</b>	<b>57</b>		

**1ST FLOOR SEATING TOTALS = 99**

ADDITIONAL WAITING AREA 12  
 (not included in totals)

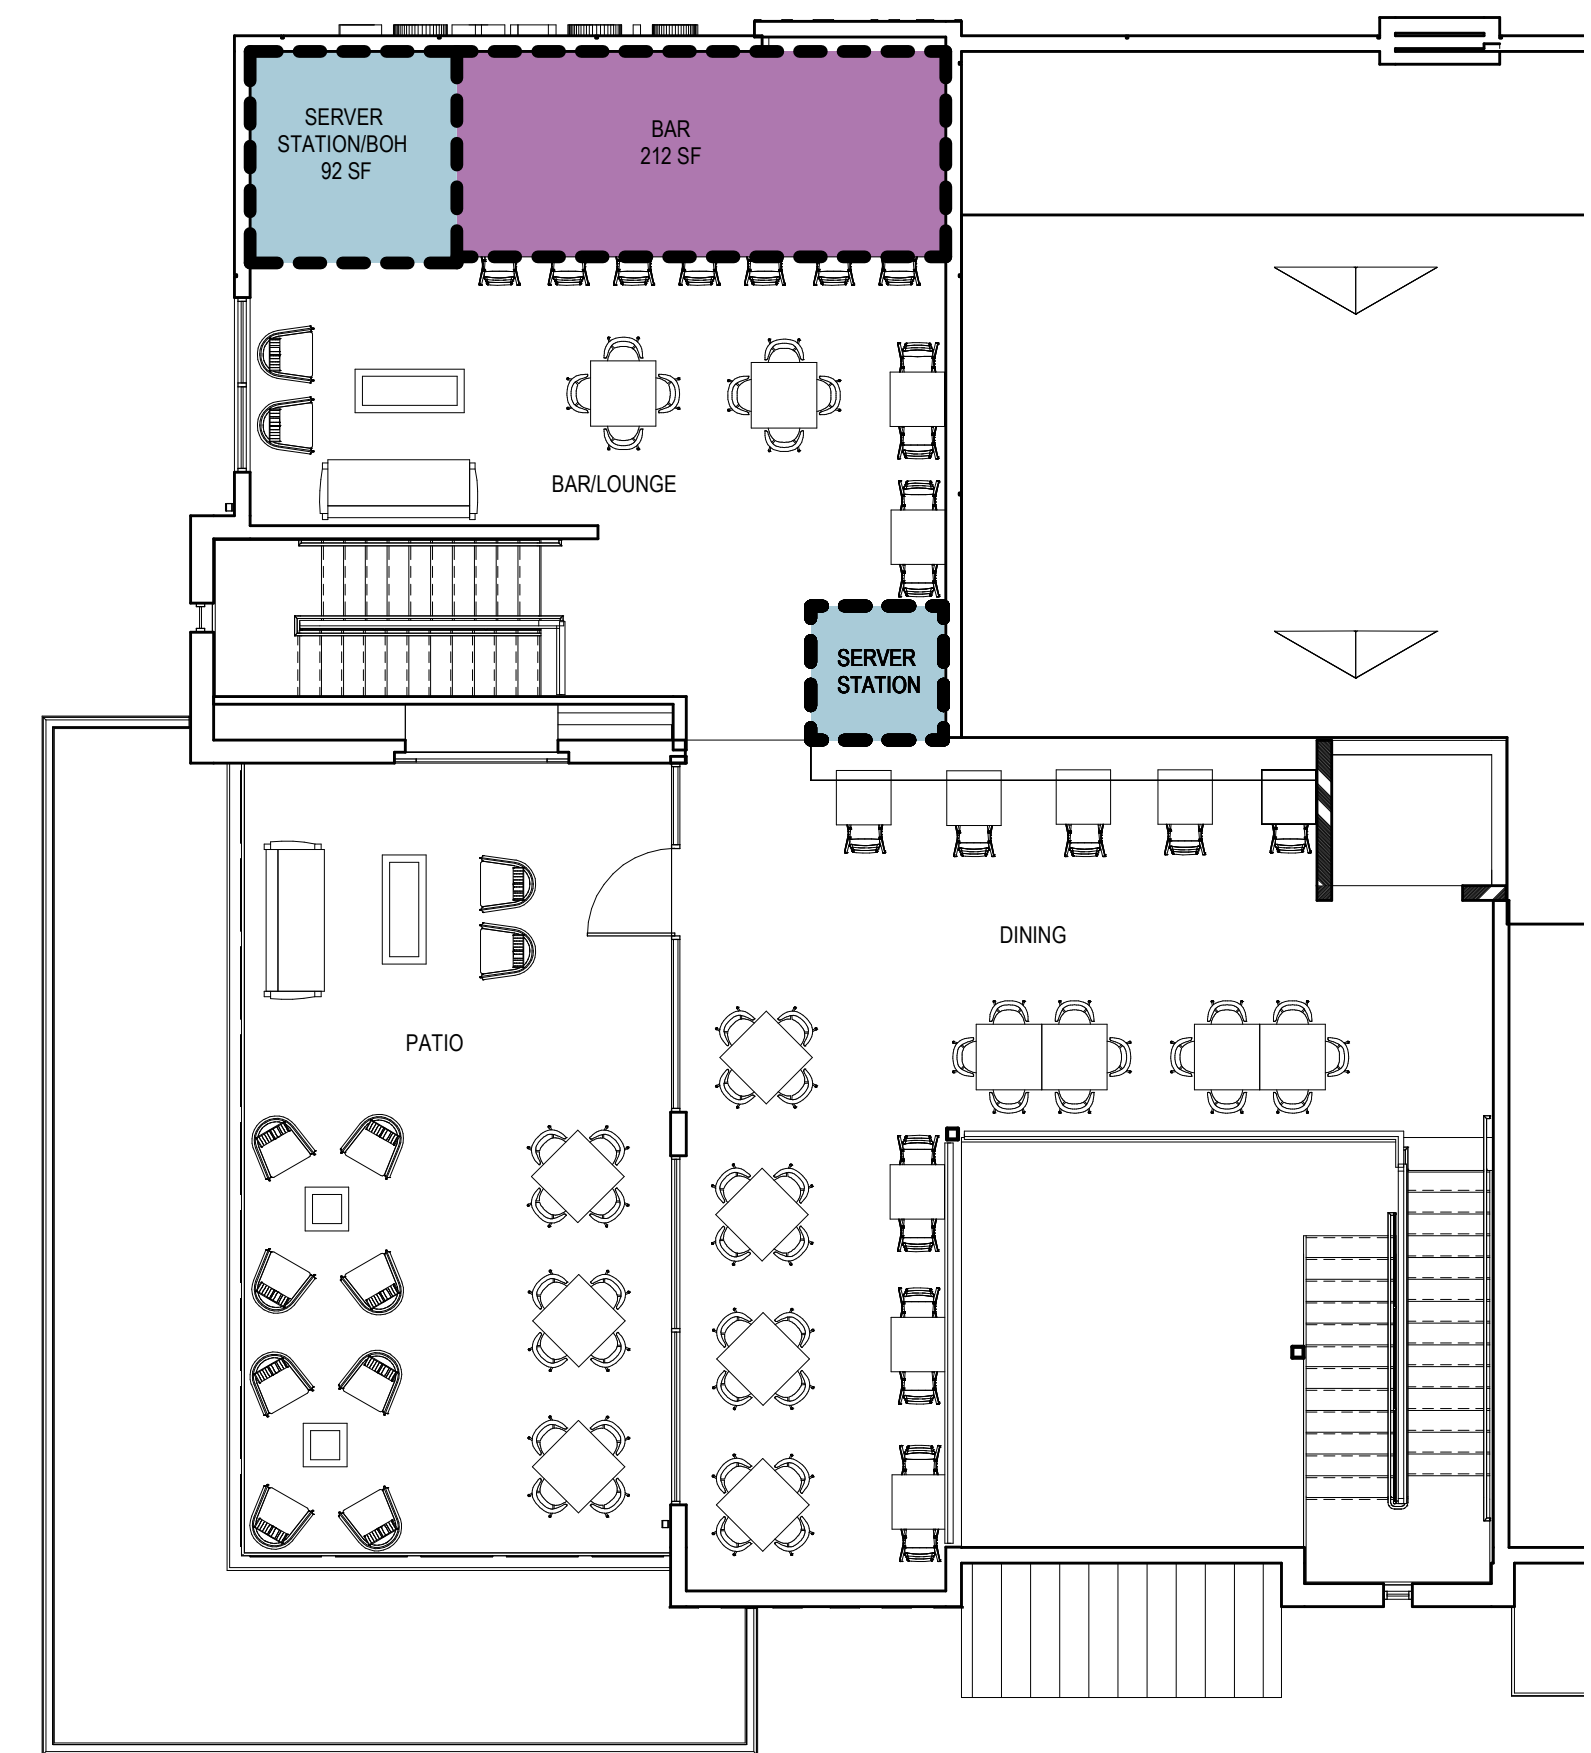

**2** 2ND FLOOR, B101  
**OPTION 4**  
 1/8" = 1'-0"

<b>INTERIOR SEATING</b>		<b>EXTERIOR SEATING</b>	
BAR/LOUNGE	24	PATIO	25
DINING	44		
<b>SUB TOTAL</b>	<b>68</b>		

**2ND FLOOR SEATING TOTALS = 93**

**TOTAL SEATS 192**

SENGER DESIGN GROUP

523 S. Cascade Avenue, Suite B  
 Colorado Springs, CO 80903

ph: 719.522.1520  
 fx: 719.522.1584

All design, documents and data prepared shall remain property of Senger Design Group and shall not be copied, changed or disclosed in any form without written consent from Senger Design Group.  
 © Senger Design Group

CREEKWALK BUILDING B - SUITE 100

EAST CHEYENNE RD COLORADO SPRINGS, CO

Revisions		
#	Date	Description


Date:  
 07/28/2022

Project Number:  
 2124

Sheet Contents:  
 SPACE PLAN OPTION 4  
 SPACE PLAN OPTION 4  
 SPACE PLAN OPTION 4

Drawn By:  
 KPI/SDG

Sheet Number:  
**ID4.0**

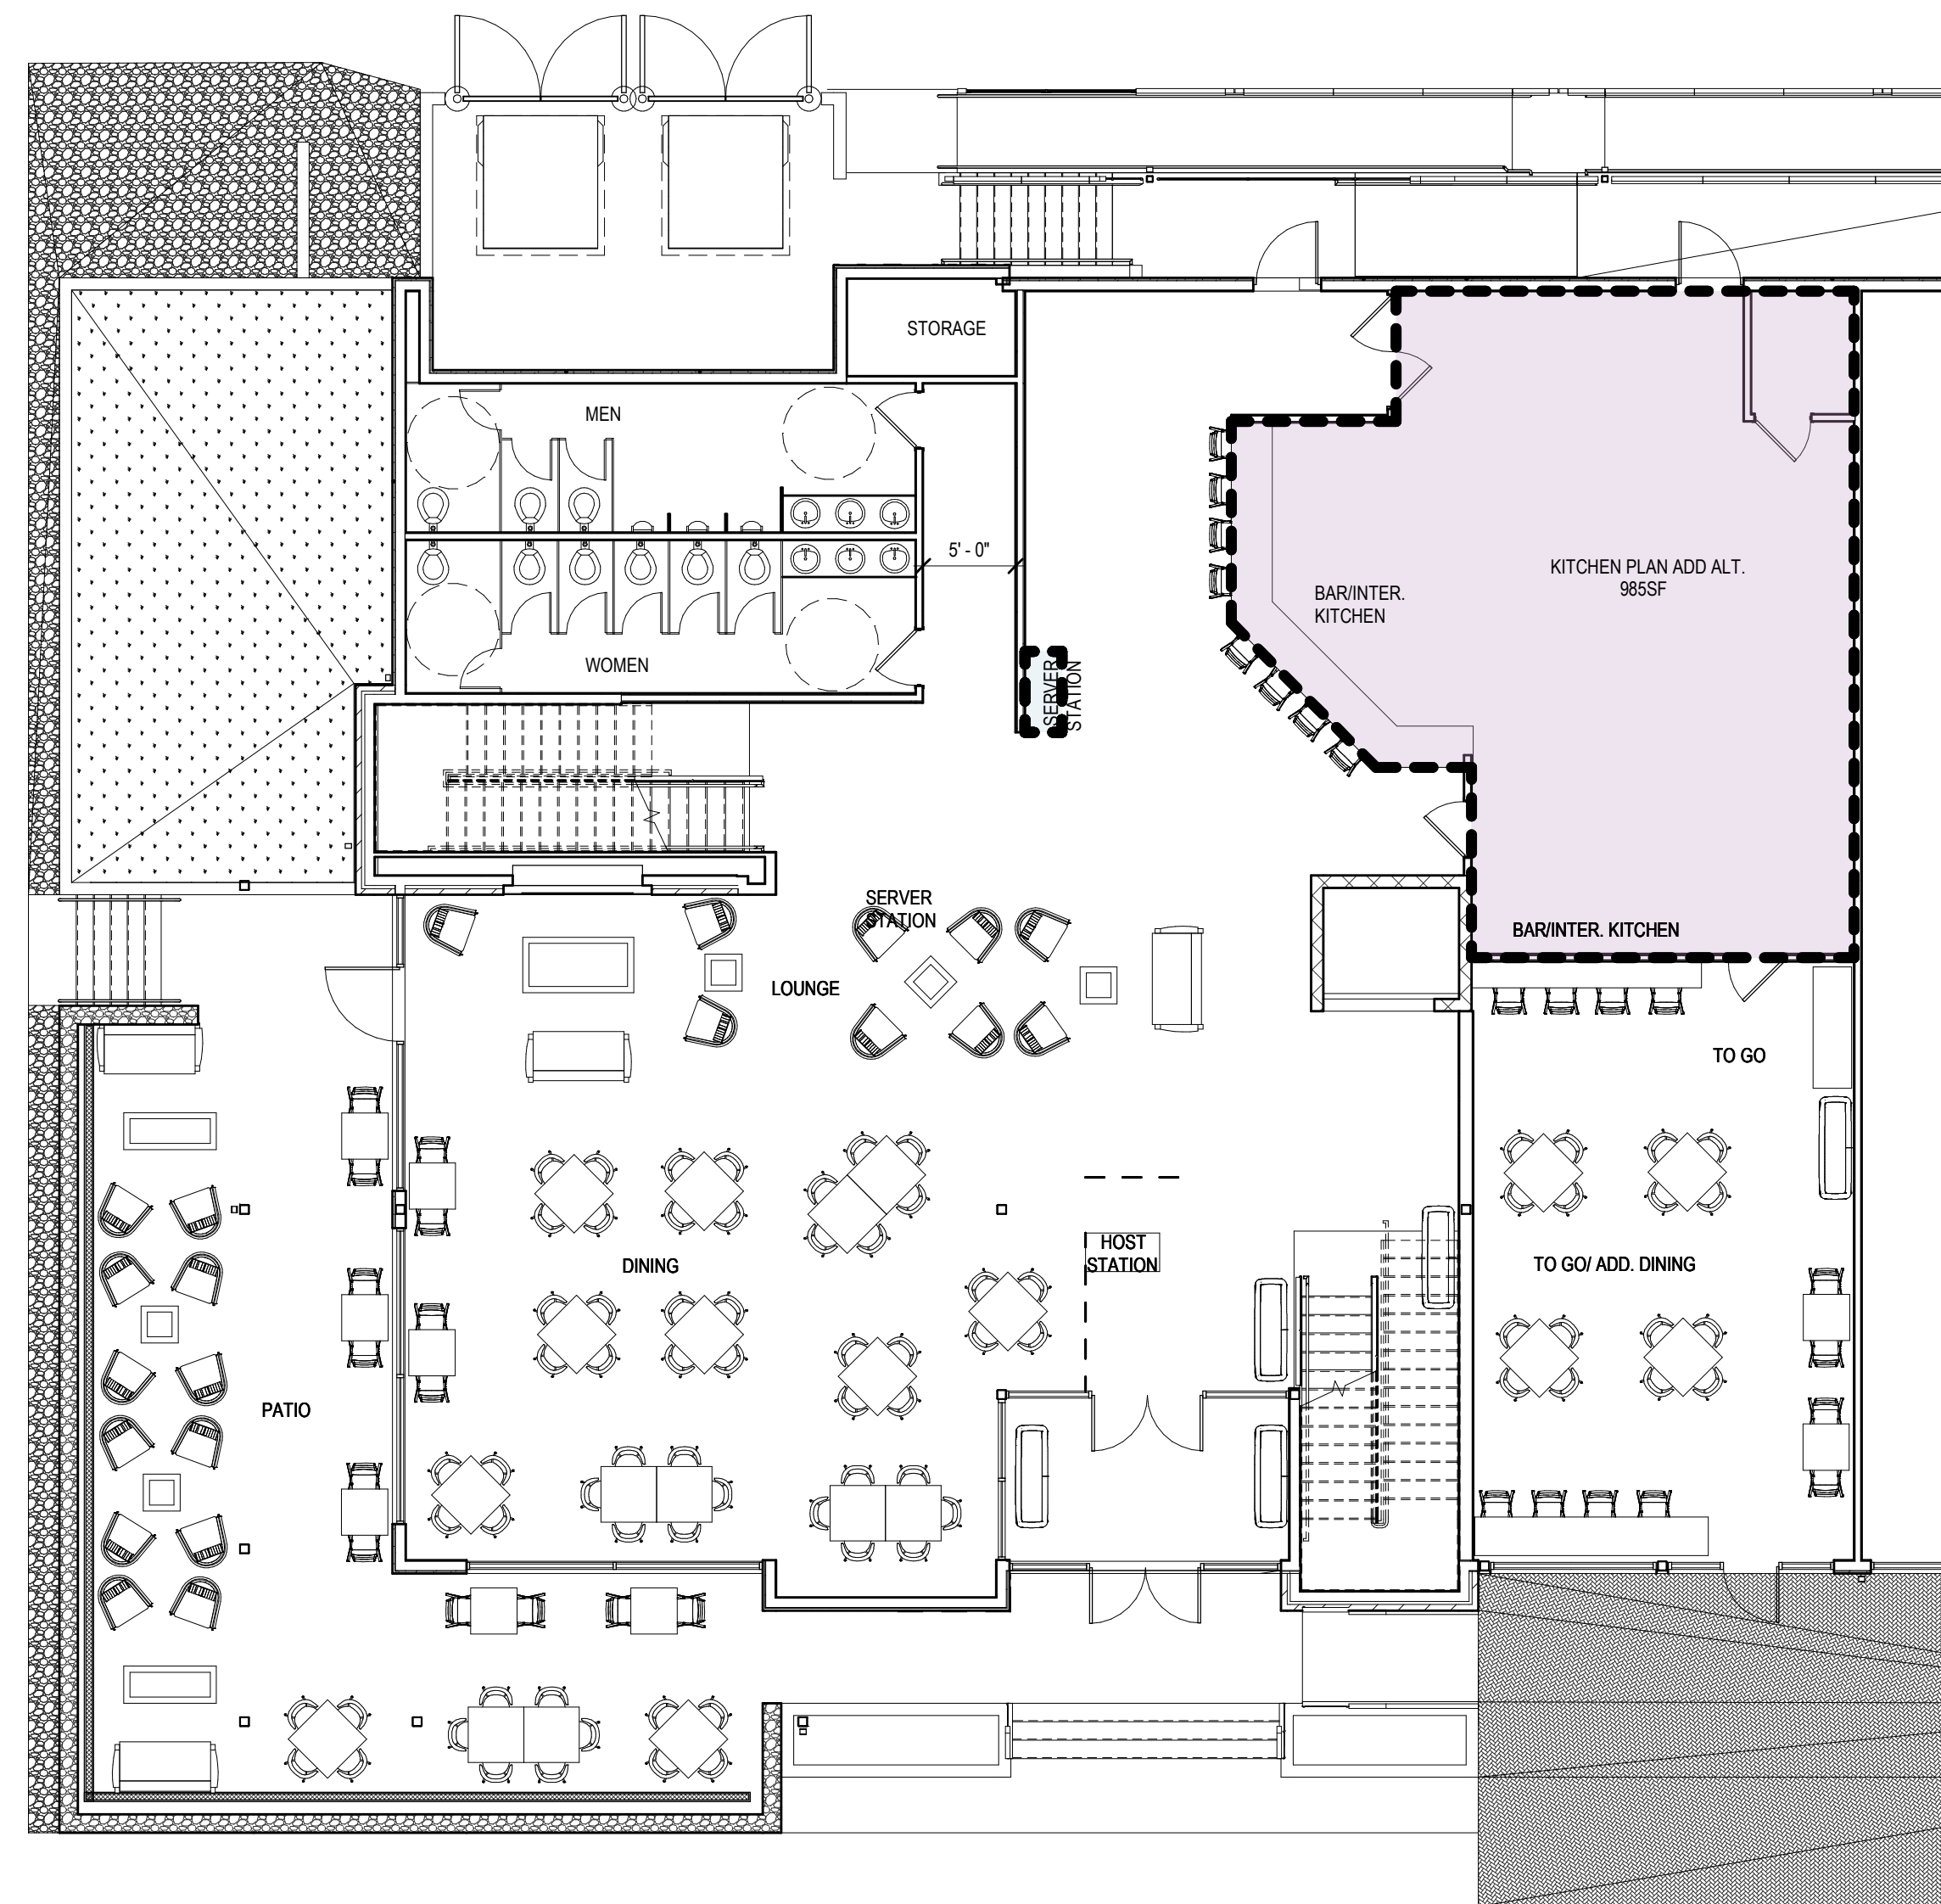

**1**  
**1ST FLOOR, B100**  
**OPTION 5**  
 1/8" = 1'-0"

INTERIOR SEATING	
BAR/INTERACTIVE KIT.	8
LOUNGE	13
DINING	50
<b>SUBTOTAL</b>	<b>71</b>


EXTERIOR SEATING	
PATIO	40

TO GO SEATING SPACE	
BAR/INTERACTIVE KIT.	4
DINING	24
<b>SUB TOTAL</b>	<b>28</b>

**1ST FLOOR SEATING TOTALS = 139**

ADDITIONAL WAITING AREA  
 (not included in totals) 12

ADDITIONAL WAITING AREA  
 (not included in totals) 3

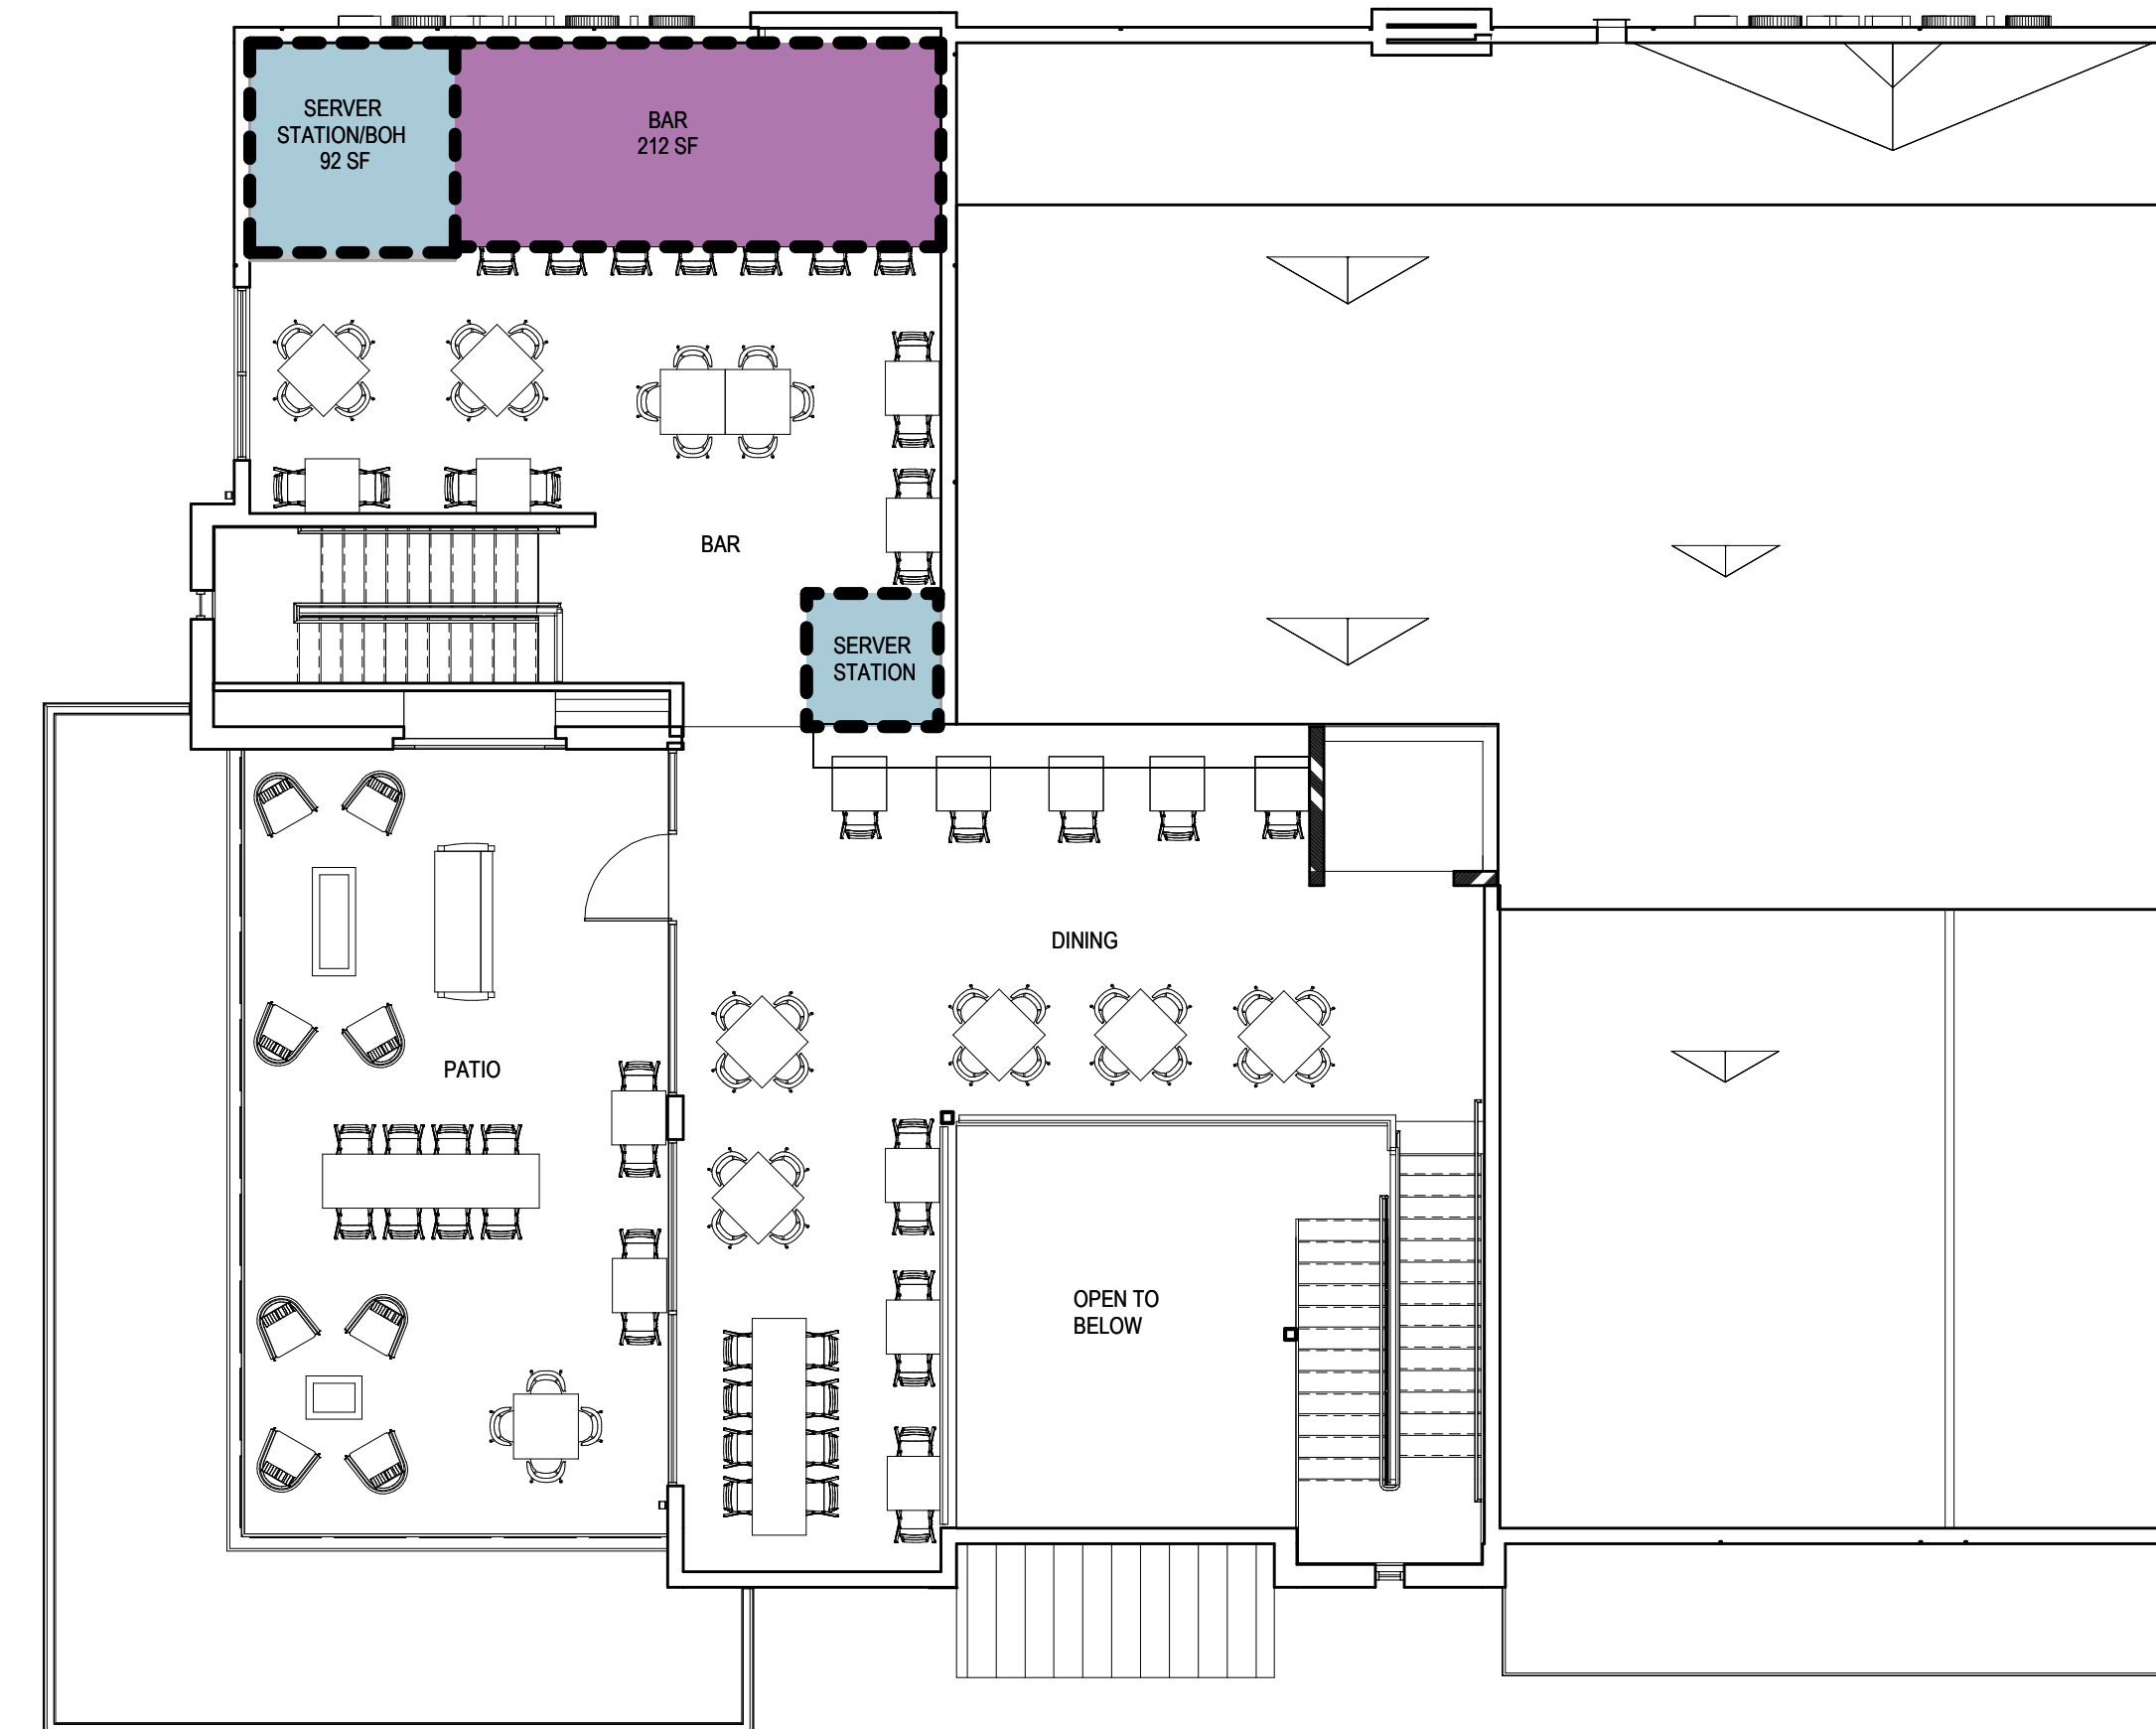

**2**  
**2ND FLOOR, B101**  
**OPTION 5**  
 1/8" = 1'-0"

INTERIOR SEATING	
BAR	29
DINING	48
<b>SUBTOTAL</b>	<b>77</b>

EXTERIOR SEATING	
PATIO	27

**2ND FLOOR SEATING TOTALS = 104**

**TOTAL SEATS 243**

SENGERDESIGNGROUP

523 S. Cascade Avenue, Suite B  
 Colorado Springs, CO 80903  
 ph: 719.522.1520  
 fx: 719.522.1584

All design, documents and data prepared shall remain property of Senger Design Group and shall not be copied, changed or disclosed in any form without written consent from Senger Design Group.  
 © Senger Design Group

CREEKWALK BUILDING B - SUITE 100

EAST CHEYENNE RD COLORADO SPRINGS, CO

Revisions		
#	Date	Description

Date: 07/28/2022  
 Project Number: 2124  
 Sheet Contents:  
 SPACE PLAN OPTION 5  
 SPACE PLAN OPTION 5  
 SPACE PLAN OPTION 5  
 Drawn By: KP/SDG  
 Sheet Number: ID5.0