


4/5/2017 7:18:39 AM

FILE PATH: C:\1-Local Revit Models 2016\16280-School of Holy Childhood Bakery_Central_REV 3-28-17_jladue.rvt

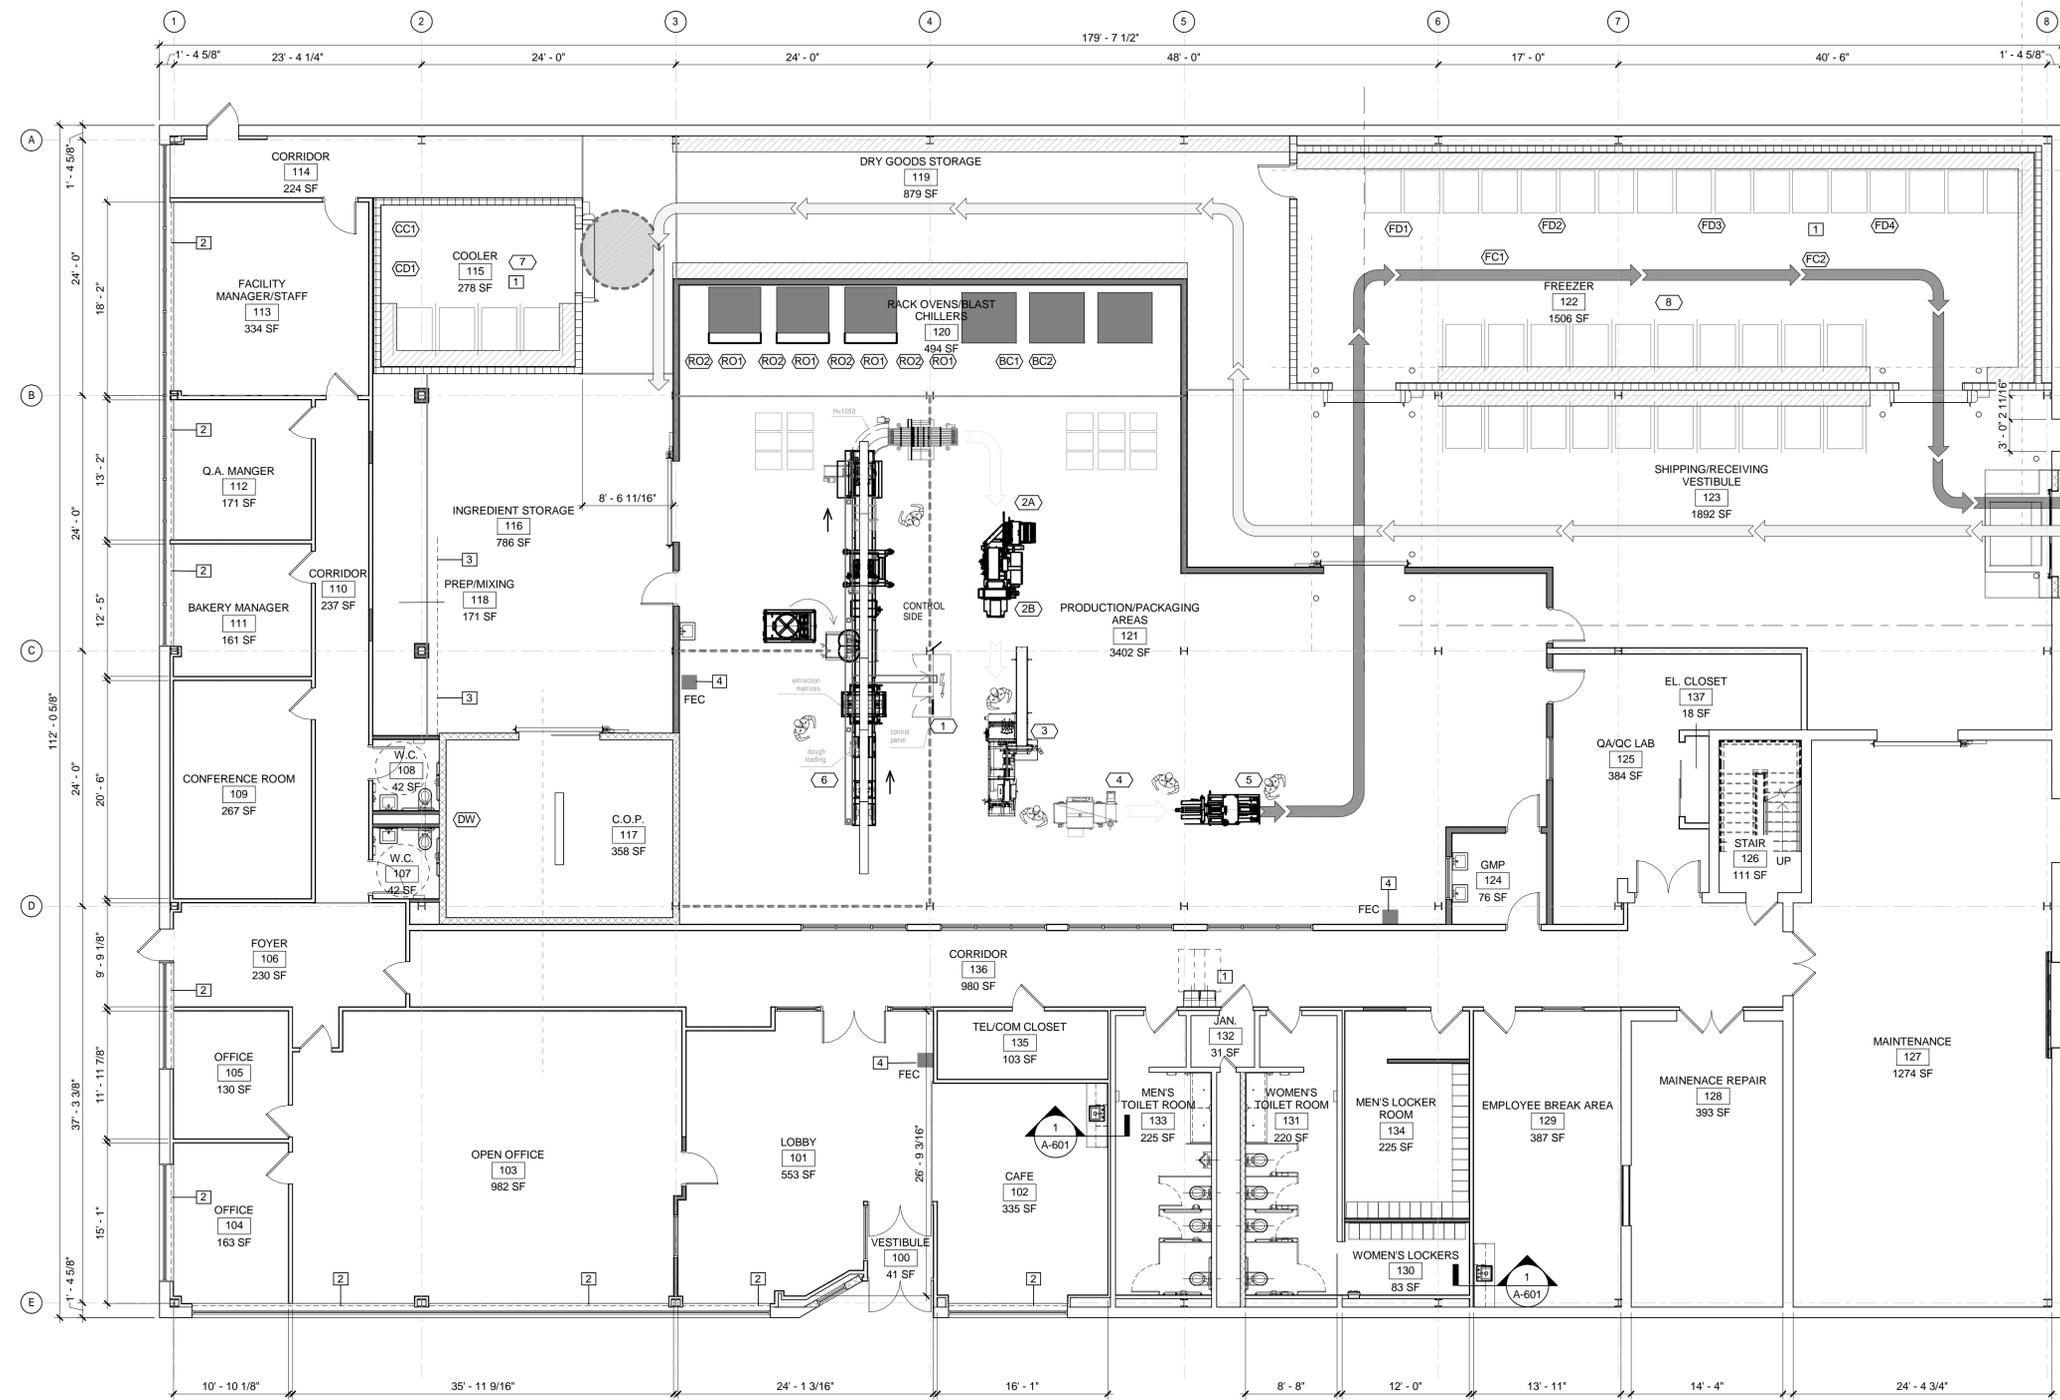

1 EQUIPMENT PLAN
1/8" = 1'-0"

EQUIPMENT LIST (FOR REFERENCE ONLY)

NO.	DESCRIPTION
1	FRONT LINE CONTROL PANEL; Equipment Contact: Pat Coakley (315) 729-3841
2A	SHRINK SYSTEM; Equipment Contact: Pat Coakley (315) 729-3841
2B	SHRINK SYSTEM
3	SPARTAN CONVEYOR; Equipment Contact: Pat Coakley (315) 729-3841
4	PACKING CONVEYOR; Equipment Contact: Pat Coakley (315) 729-3841
5	SEALER; Equipment Contact: Pat Coakley (315) 729-3841
6	COMAS UNIT; Equipment Contact: Pat Coakley (315) 729-3841
7	COOLER UNIT; Equipment Contact: John Niedzwicki (585) 247-8130
8	FREEZER UNIT; Equipment Contact: John Niedzwicki (585) 247-8130
BC1	BLAST CHILLER; Equipment Contact: Joe Niedzwicki (585) 247-8130
BC2	BLAST CHILLER CONDENSER
CC1	FREEZER CONDENSER
CD1	FREEZER CONDENSER
DW	DISHWASHER; Equipment Contact: John Willy (301) 606-1158
FC1	FREEZER CONDENSER
FC2	FREEZER CONDENSER
FD1	FREEZER DEFROST HEATER
FD2	FREEZER DEFROST HEATER
FD3	FREEZER DEFROST HEATER
FD4	FREEZER DEFROST HEATER
RO1	RACK OVEN CONTROLS
RO2	RACK OVEN; Equipment Contact: John Willy (301) 606-1158



387 East Main Street
Rochester, NY 14604-2107
Voice: 585.232.8300
Fax: 585.232.9221
www.swbr.com

THESE DOCUMENTS AND ALL THE IDEAS, ARRANGEMENTS, DESIGNS AND PLANS INDICATED THEREON OR PRESUMED THEREBY ARE OWNED BY AND REMAIN THE PROPERTY OF SWBR ARCHITECTURE, ENGINEERING & LANDSCAPE ARCHITECTURE, P.C. AND NO PART THEREOF SHALL BE UTILIZED BY ANY PERSON, FIRM OR CORPORATION FOR ANY PURPOSE WHATSOEVER EXCEPT WITH THE SPECIFIC WRITTEN PERMISSION OF SWBR ARCHITECTURE, ENGINEERING & LANDSCAPE ARCHITECTURE, P.C. ALL RIGHTS RESERVED.
ROCHESTER, NEW YORK

REVISIONS

no.	date	by	description

PROJECT:
SPECIAL TOUCH BAKERY
1999 Mt. Read Blvd.
Rochester, NY 14615

CLIENT:
SCHOOL of the HOLY CHILDHOOD
100 Groton Parkway
Rochester, NY 14623

DRAWING TITLE
EQUIPMENT PLAN

DRAWING NO.	drawn by	JML
A-104	checked	JML
	proj. mgr.	JML
	proj. no.	16280.00

STATUS: BID
ISSUE DATE: 03-22-17

EQUIPMENT KEY NOTES

NO.	DESCRIPTION
1	MAXIMUM CLEAR HEIGHT OF COOLER/FREEZER EQUIPMENT SHALL BE 15'-0" A.F.F.
2	ROLLER WINDOW SHADES AT ALL EXTERIOR WINDOWS. SEE ARCHITECTURAL SPECIFICATIONS
3	CURTAIN HUNG FROM OVERHEAD ROLLER TRACK. SEE ARCHITECTURAL SPECIFICATIONS
4	FIRE EXTINGUISHER CABINET LOCATION.

