


ARCHITECT
 RONALD E. ZOCHER
 2 BROADWAY
 NEWARK, OHIO 43102
 614-525-7500

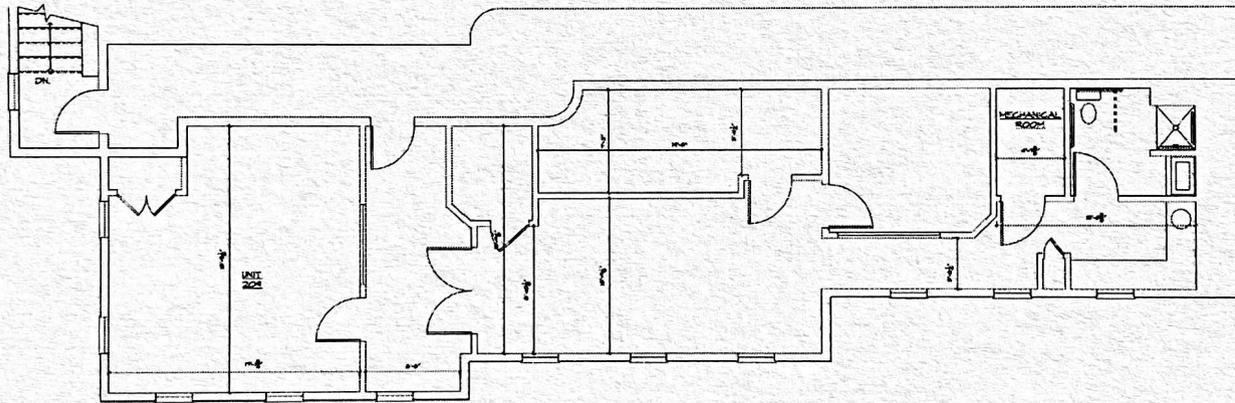

UNIT 209
245 AMITY ROAD WOODBRIDGE
SECOND FLOOR
 SCALE: 1/4" = 1'-0"

EXISTING CONDITIONS
UNIT 209
245 OFFICE SUITES
AMITY RD.
WOODBIDGE Ct

REVISIONS	NO.	DATE

TITLE:
JOB NO:
DATE: 10/30/2025
SCALE: AS NOTED

--	--

A-1

DRAWING NO