

FOR LEASE

RETAIL SPACE AVAILABLE

17228 W GRAND PARKWAY S, SUGAR LAND, TX 77479

ico
COMMERCIAL



DANNA SOSSEN

281.207.3709 | dsossen@icocommercial.com

TIMOTHY BROWN

281.207.3718 | tbrown@icocommercial.com

FOR LEASE

RETAIL SPACE AVAILABLE

17228 W GRAND PARKWAY S, SUGAR LAND, TX 77479



OVERVIEW

- Suite 2000: 1,400 SF end cap available
- Suite 2010: 1,540 SF – existing medical space available 10/1/26
- Prime, well-maintained 2nd generation retail
- Adjacent to Memorial Hermann Sugar Land Hospital
- High visibility on I-69 and 99 Grand Parkway
- Parking ratio: 5.33:1,000 SF
- Lease rate: call for pricing



KEY FACTS: 3 MILE RADIUS

265,736

Population

36.0

Median Age



3.0
Average
Household Size

\$78,855

Average Household
Income

BUSINESS



8,072
Total Businesses



63,297
Total Employees

EMPLOYMENT

64.0%

White Collar

19.9%

Blue Collar

16.1%

Services

5.4%

Unemployment
Rate

INCOME



\$78,855

Average Household
Income



\$36,928

Per Capita
Income



\$187,023

Median
Net Worth

DANNA SOSSEN

281.207.3709 | dsossen@icocommercial.com

TIMOTHY BROWN

281.207.3718 | tbrown@icocommercial.com

FOR LEASE

RETAIL SPACE AVAILABLE

17228 W GRAND PARKWAY S, SUGAR LAND, TX 77479



AVAILABILITY

For Lease

Available SF	Suite	Floor	Divisible	Lease Rate	Lease Type
1,400 SF	2000	1	No	Call for pricing	Net
1,540 SF	2010	1	No	Call for pricing	Net

DANNA SOSSEN

281.207.3709 | dsossen@icocommercial.com

TIMOTHY BROWN

281.207.3718 | tbrown@icocommercial.com


FOR LEASE

RETAIL SPACE AVAILABLE

17228 W GRAND PARKWAY S, SUGAR LAND, TX 77479



Suite 2000
1,400 SF

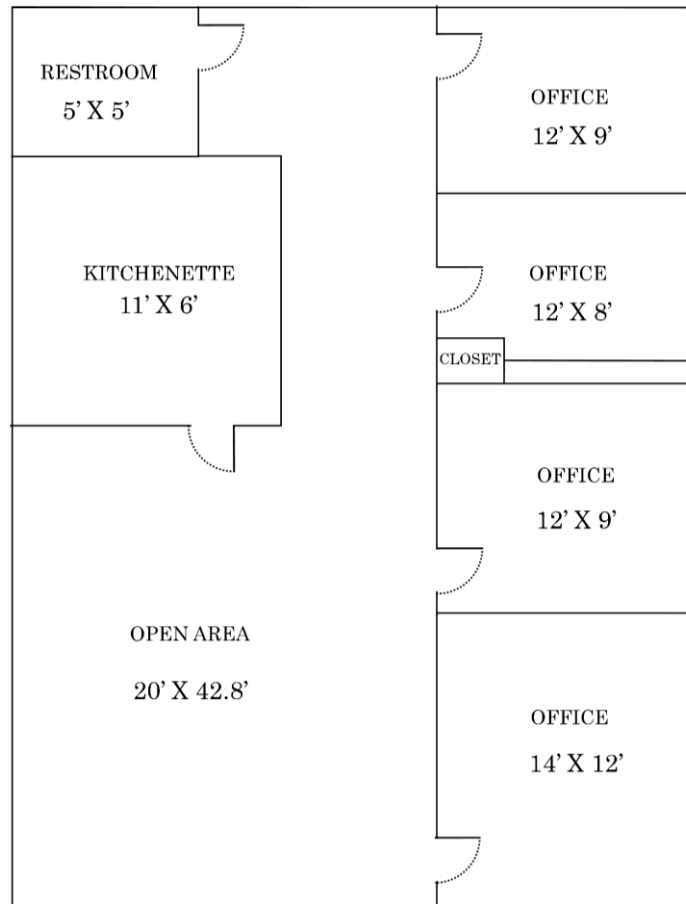

* FLOOR PLAN NOT TO SCALE

DANNA SOSSEN

281.207.3709 | dsossen@icocommercial.com


TIMOTHY BROWN

281.207.3718 | tbrown@icocommercial.com

FOR LEASE

RETAIL SPACE AVAILABLE

17228 W GRAND PARKWAY S, SUGAR LAND, TX 77479

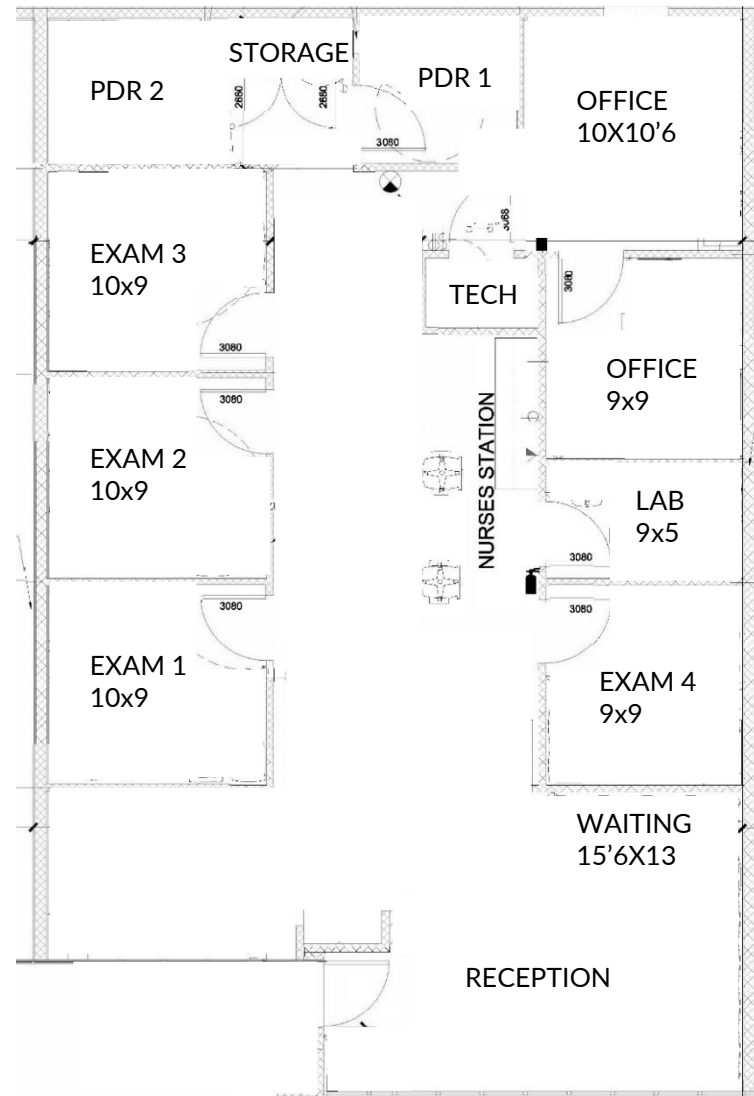

Suite 2010 – available 10/1/26
1,540 SF

DANNA SOSSEN

281.207.3709 | dsossen@icocommercial.com

TIMOTHY BROWN

281.207.3718 | tbrown@icocommercial.com

FOR LEASE

RETAIL SPACE AVAILABLE

17228 W GRAND PARKWAY S, SUGAR LAND, TX 77479

ico
COMMERCIAL

LOCAL IMAGE



DANNA SOSSEN

281.207.3709 | dsossen@icocommercial.com

TIMOTHY BROWN

281.207.3718 | tbrown@icocommercial.com


FOR LEASE

RETAIL SPACE AVAILABLE

17228 W GRAND PARKWAY S, SUGAR LAND, TX 77479

ico
COMMERCIAL

REGIONAL AERIAL

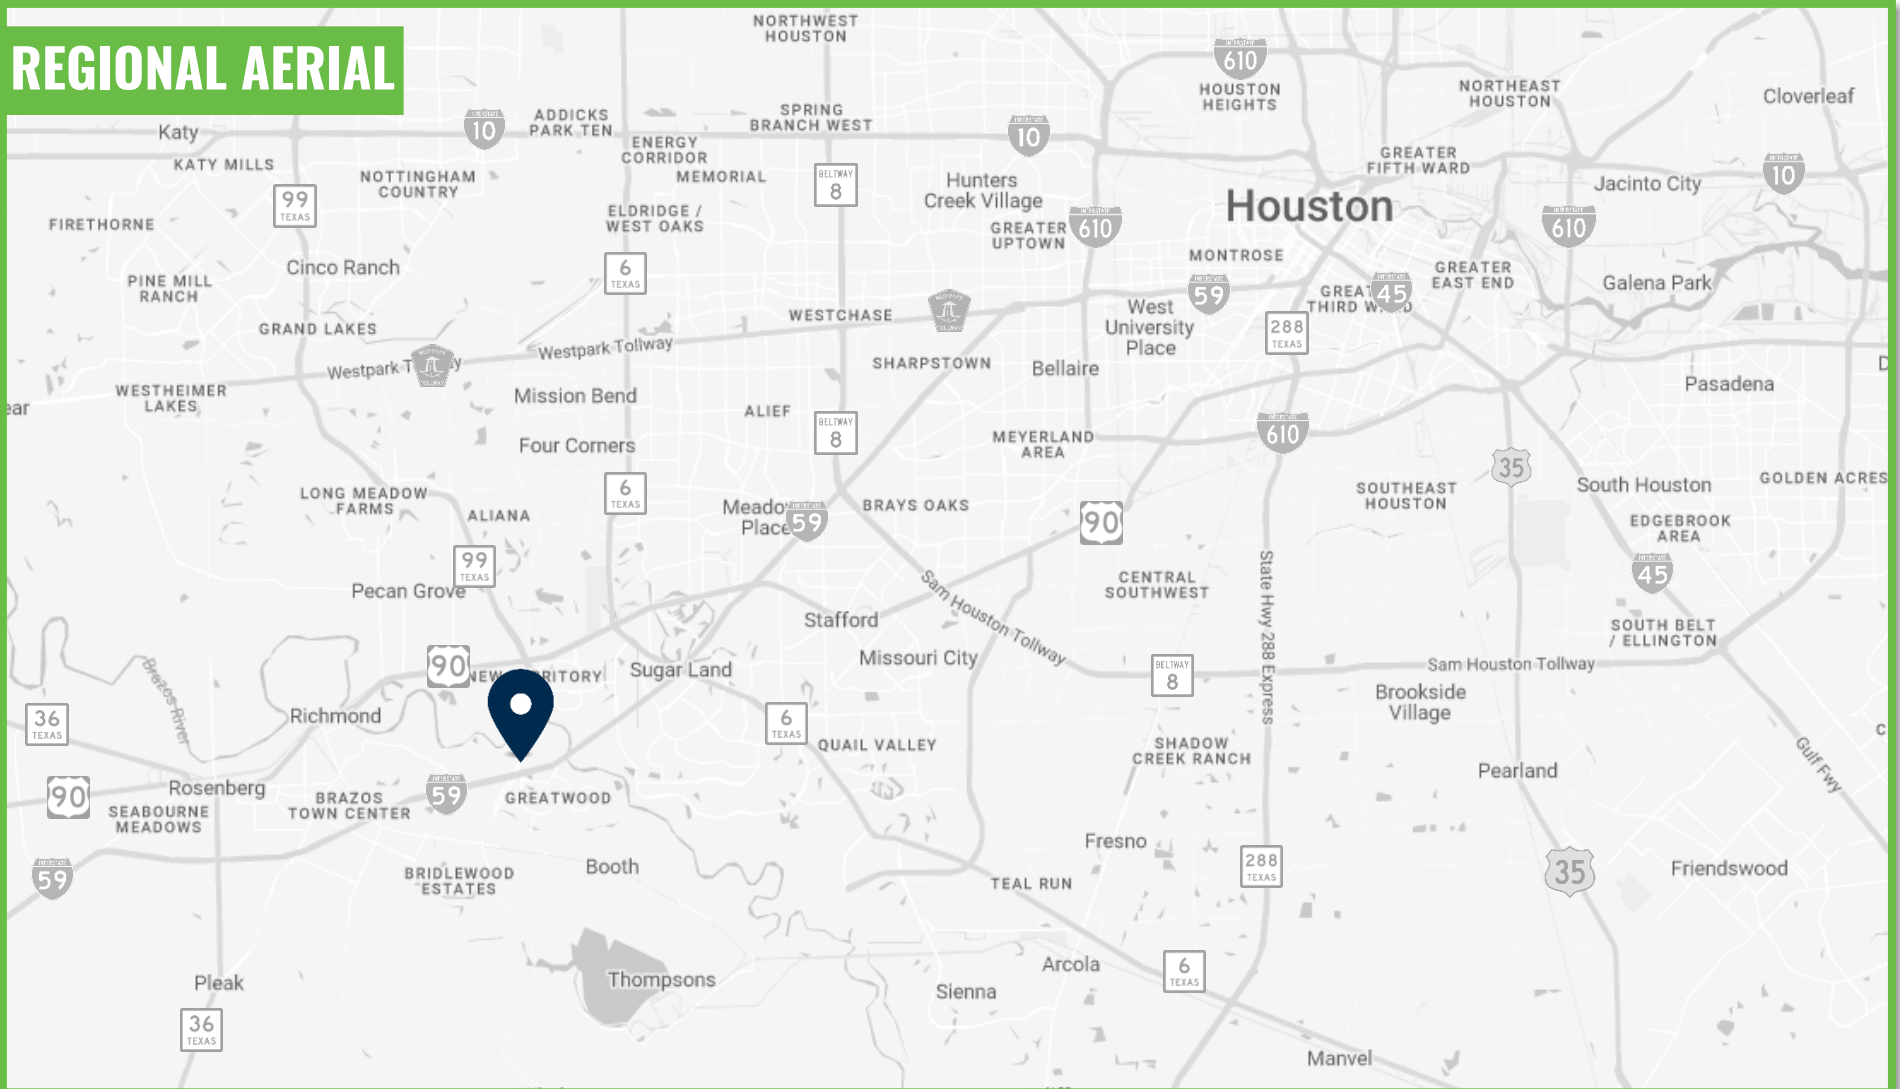

DANNA SOSSEN

281.207.3709 | dsossen@icocommercial.com

TIMOTHY BROWN

281.207.3718 | tbrown@icocommercial.com

FOR LEASE

RETAIL SPACE AVAILABLE

17228 W GRAND PARKWAY S, SUGAR LAND, TX 77479



INFORMATION ABOUT BROKERAGE SERVICES

2-10-2025

TYPES OF REAL ESTATE LICENSE HOLDERS:

- A **BROKER** is responsible for all brokerage activities, including acts performed by sales agents sponsored by the broker.
- A **SALES AGENT** must be sponsored by a broker and works with clients on behalf of the broker.

A **BROKER'S MINIMUM DUTIES REQUIRED BY LAW** (A client is the person or party that the broker represents):

- Put the interests of the client above all others, including the broker's own interests;
- Inform the client of any material information about the property or transaction received by the broker;
- Answer the client's questions and present any offer to or counter-offer from the client; and
- Treat all parties to a real estate transaction honestly and fairly.

A **LICENSE HOLDER CAN REPRESENT A PARTY IN A REAL ESTATE TRANSACTION:**

AS AGENT FOR OWNER (SELLER/LANDLORD): The broker becomes the property owner's agent through an agreement with the owner, usually in a written listing to sell or property management agreement. An owner's agent must perform the broker's minimum duties above and must inform the owner of any material information about the property or transaction known by the agent, including information disclosed to the agent or subagent by the buyer or buyer's agent. An owner's agent fees are not set by law and are fully negotiable.

AS AGENT FOR BUYER/TENANT: The broker becomes the buyer/tenant's agent by agreeing to represent the buyer, usually through a written representation agreement. A buyer's agent must perform the broker's minimum duties above and must inform the buyer of any material information about the property or transaction known by the agent, including information disclosed to the agent by the seller or seller's agent. **A buyer/tenant's agent fees are not set by law and are fully negotiable.**

AS AGENT FOR BOTH - INTERMEDIARY: To act as an intermediary between the parties the broker must first obtain the written agreement of each party to the transaction. The written agreement must state who will pay the broker and, in conspicuous bold or underlined print, set forth the broker's obligations as an intermediary. A broker who acts as an intermediary:

- Must treat all parties to the transaction impartially and fairly;
- May, with the parties' written consent, appoint a different license holder associated with the broker to each party (owner and buyer) to communicate with, provide opinions and advice to, and carry out the instructions of each party to the transaction.
- Must not, unless specifically authorized in writing to do so by the party, disclose:
 - that the owner will accept a price less than the written asking price;
 - that the buyer/tenant will pay a price greater than the price submitted in a written offer; and
 - any confidential information or any other information that a party specifically instructs the broker in writing not to disclose, unless required to do so by law.

AS SUBAGENT: A license holder acts as a subagent when aiding a buyer in a transaction without an agreement to represent the buyer. A subagent can assist the buyer but does not represent the buyer and must place the interests of the owner first.

TO AVOID DISPUTES, ALL AGREEMENTS BETWEEN YOU AND A BROKER SHOULD BE IN WRITING AND CLEARLY ESTABLISH:

- The broker's duties and responsibilities to you, and your obligations under the representation agreement.
- Who will pay the broker for services provided to you, when payment will be made and how the payment will be calculated

LICENSE HOLDER CONTACT INFORMATION: This notice is being provided for information purposes. It does not create an obligation for you to use the broker's services. Please acknowledge receipt of this notice below and retain a copy for your records.

DANNA SOSSEN

281.207.3709 | dsossen@icocommercial.com

TIMOTHY BROWN

281.207.3718 | tbrown@icocommercial.com

ICO COMMERCIAL - CORPORATE OFFICE

2333 Town Center Drive, Suite 300, Sugar Land, TX 77478