


68'-0"

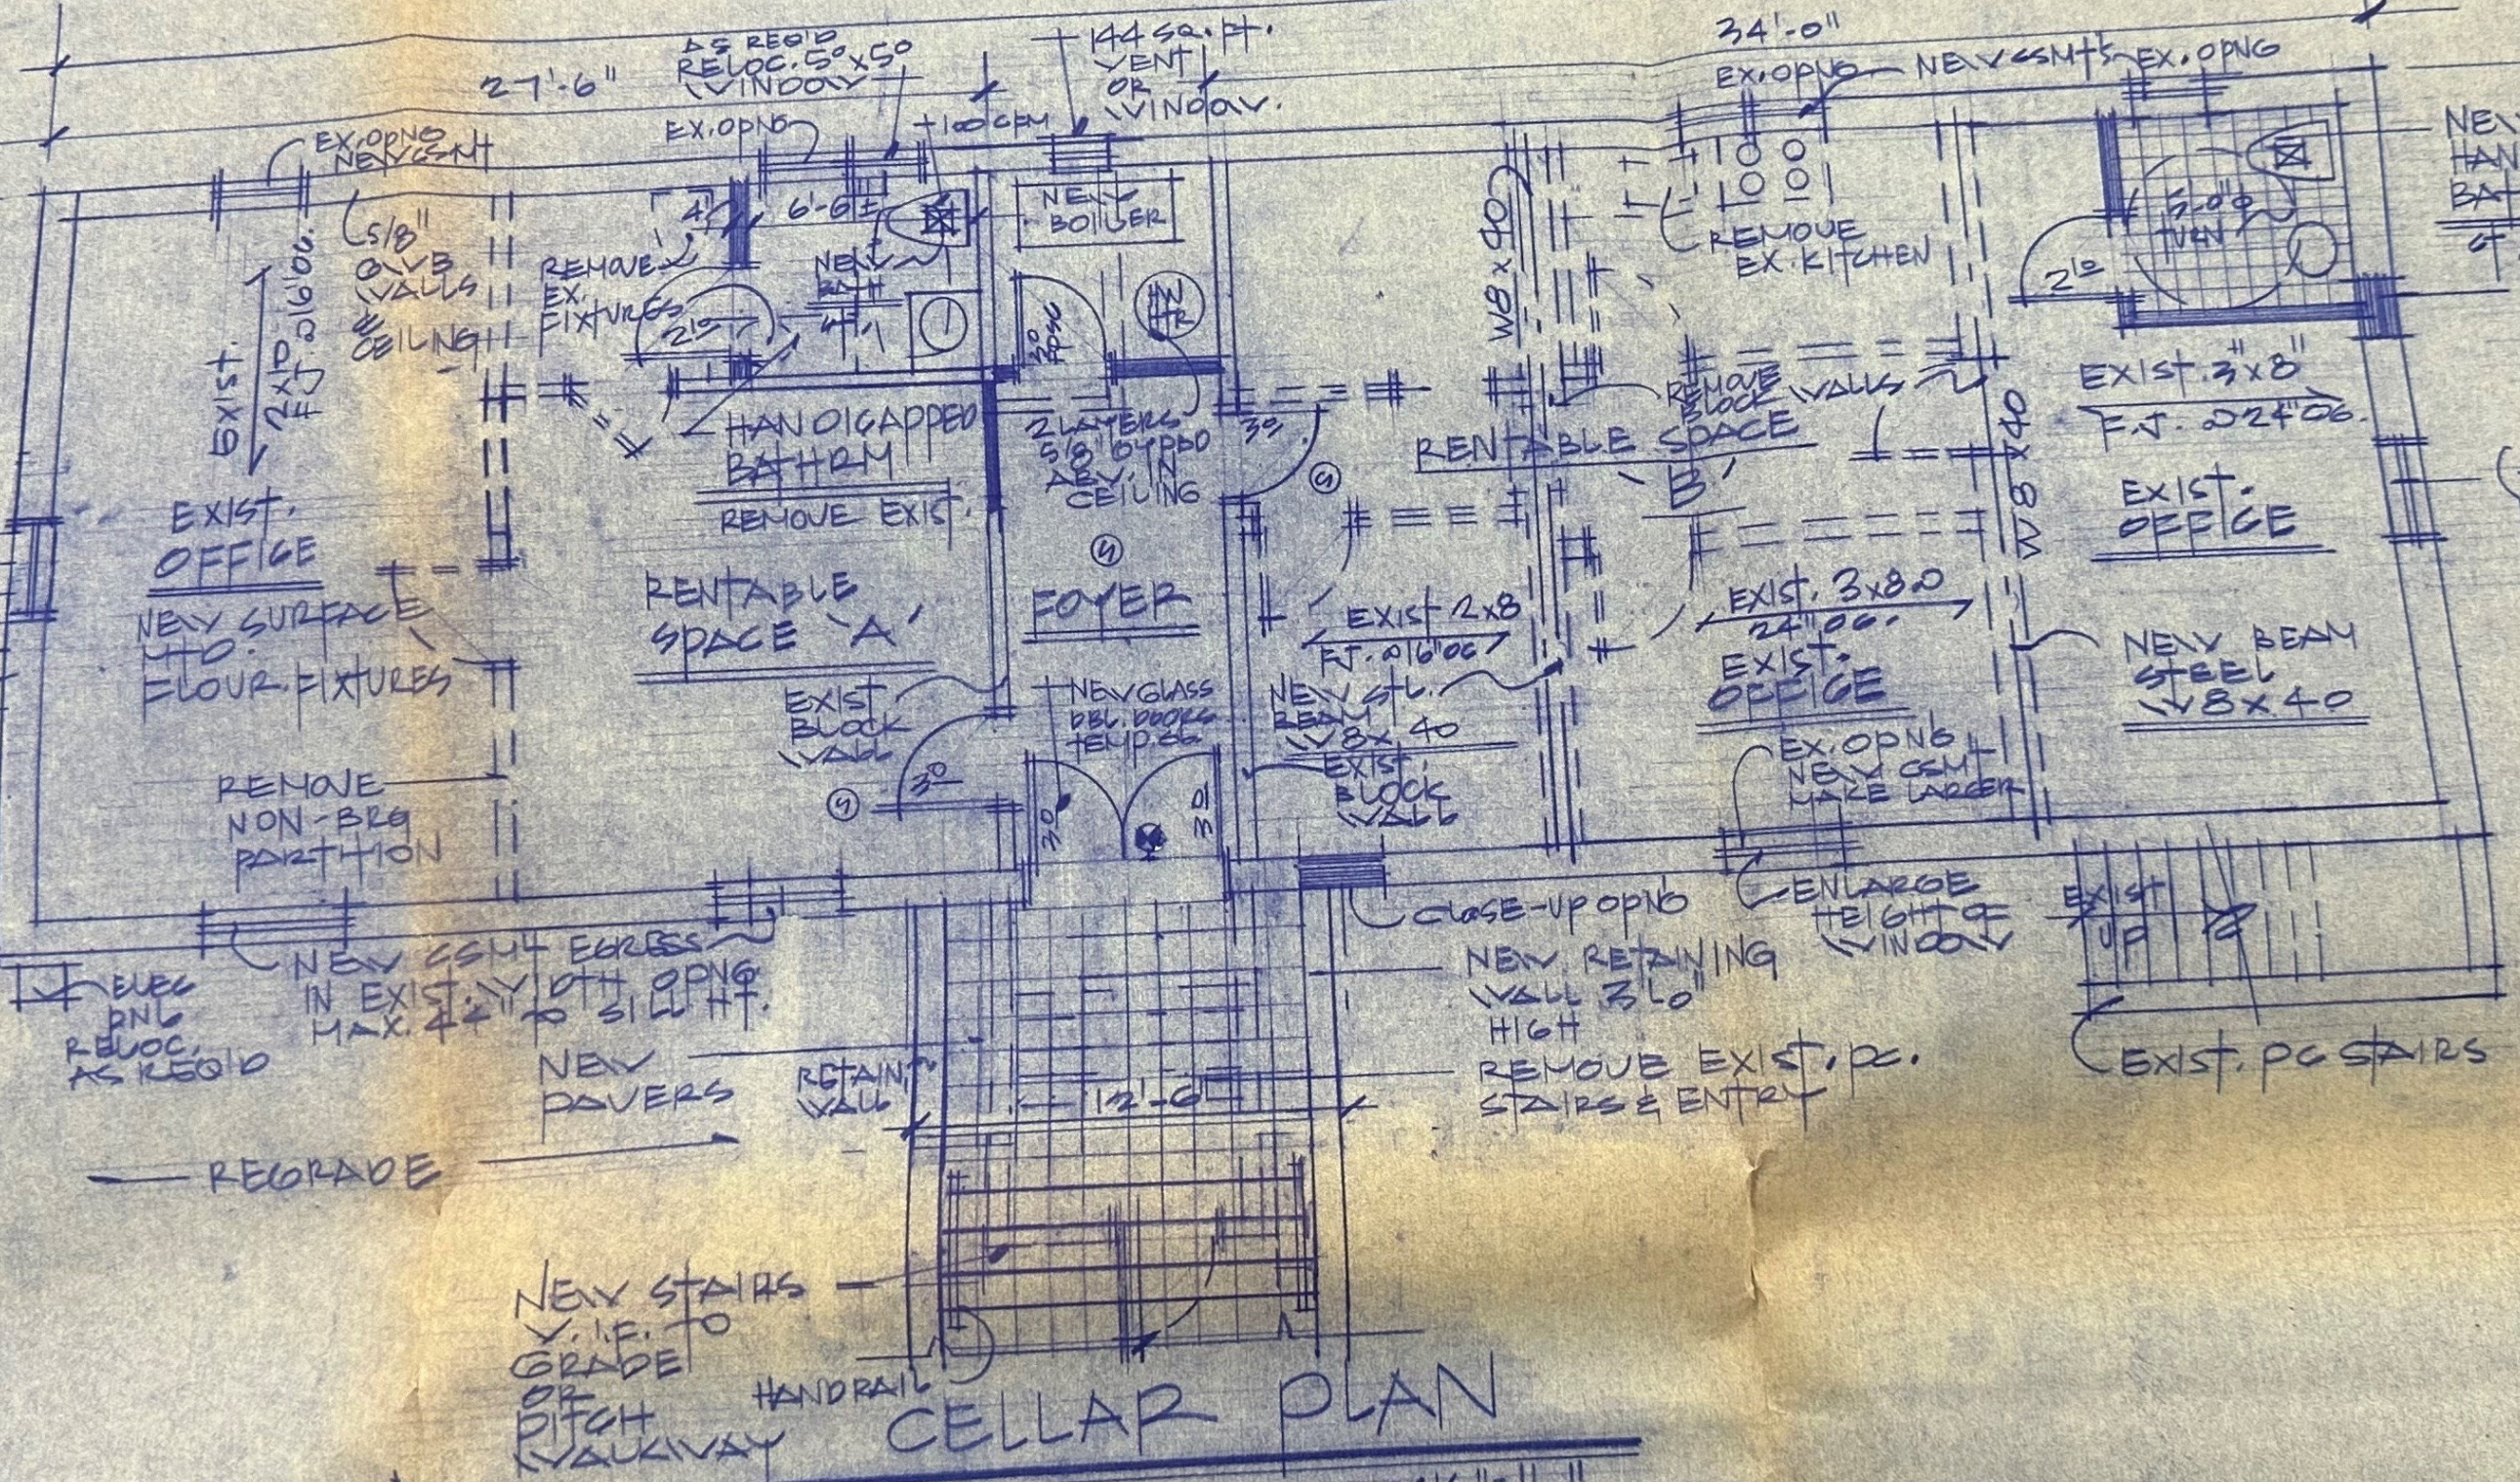

AS REQ'D
RELOC. 50' X 50'
WINDOW

144 SQ. FT.
VENT
OR
WINDOW

34'-0"

EX. OPNG
NEW CSMTS
EX. OPNG

EX. OPNG
NEW CSMT

EX. OPNG

+100 CM

NEW
BOILER

REMOVE
EX. KITCHEN

NEW
HANDIC
BATHRM
5'-10"
CL
O
N
A

EXIST.
2 1/2" X 4"
WOOD

5/8"
O.V.B
VALVS
CEILING

REMOVE
EX.
FIXTURES

NEW
BATH

HANDICAPPED
BATHRM

2 LAYERS
5/8" O.V.B
NEW
CEILING

RENTABLE SPACE

REMOVE
BLOCK VALVS

EXIST. 3' X 8"
F.T. 24" O.B.

EXIST.
OFFICE

NEW SURFACE
4" O.
FLOOR. FIXTURES

RENTABLE
SPACE 'A'

FOYER

RENTABLE SPACE
'B'

EXIST.
OFFICE

EXIST. 3' X 8" O.
24" O.B.

EXIST.
OFFICE

NEW BEAM
STEEL
W 8 X 40

REMOVE
NON-BRM
PARTITION

EXIST
BLOCK
VALV

NEW GLASS
DBL. DOOR
TEMP. EG

NEW STU.
BEAM
W 8 X 40

EXIST
BLOCK
VALV

EX. OPNG
NEW CSMT
MAKE LARGER

CLOSE-UP OPNG

ENLARGE
HEIGHT OF
WINDOW

EXIST
UP

NEW RETAINING
WALL 3' 0"
HIGH

REMOVE EXIST. PC.
STAIRS & ENTRY

EXIST. PG STAIRS

ELEC
PNS
RELOC.
AS REQ'D

NEW CSMT EXPRESS
IN EXIST. V.D.H. OPNG
MAX. 4' X 2' X 11' H.

NEW
RAVERS

RETAINING
WALL

12'-6"

REGRADE

NEW STAIRS
V. I.P. TO
GRADE
OR
DITCH
WALKWAY

HANDRAIL

CELLAR PLAN

SCALE: 1/4" = 1'-0"