


SKETCH

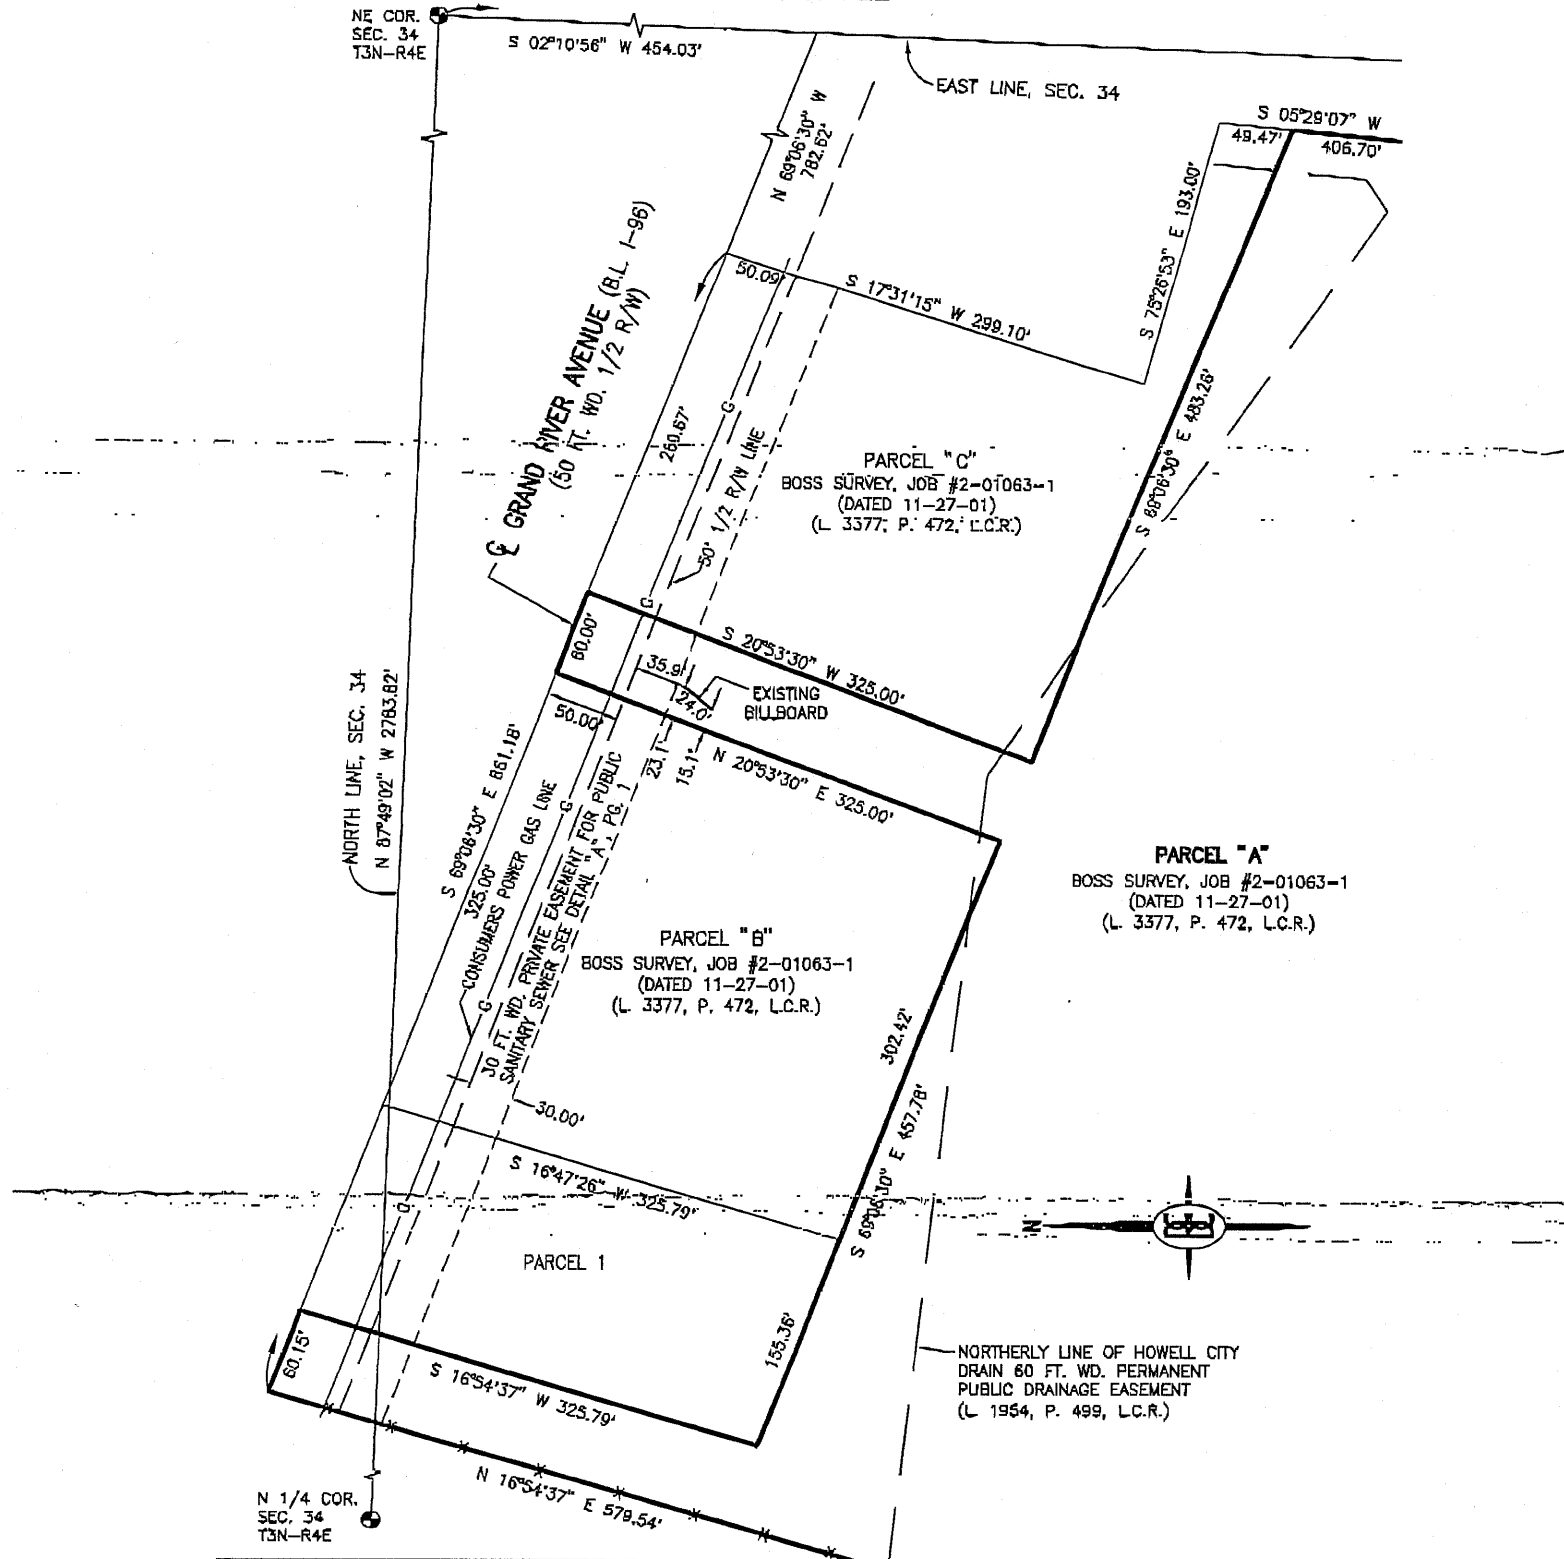

DESCRIPTION:

PART OF THE NE 1/4,
SEC. 34, T3N-R4E, CITY
OF HOWELL, LIVINGSTON
COUNTY, MICHIGAN



BOSS ENGINEERING
ENGINEERS • SURVEYORS • PLANNERS
LANDSCAPE ARCHITECTS

3121 E. GRAND RIVER AVE.
LIVON, MI 48150
(508) 246-8732 FAX (517) 548-1670

CLIENT:

LIVINGSTON COUNTY
ADMINISTRATION

JOB NO.

11-007

SHEET

1 OF 1

DATE

1-26-11

FB 503

CREW GFD

DR.

AEB

CK.

GA11-007.dwg\11-007.dwg, 1/26/2011 2:03:51 PM, andy

100 0 50 100

SCALE: 1 INCH = 100 FEET

LEGEND

- = IRON SET
- = IRON FOUND
- ⊙ = MONUMENT FOUND
- * = FENCE
- (R) = RECORDED
- (M) = MEASURED