


616 in

Modified Shell of Suite 202
Showing sprinklers and light fixtures

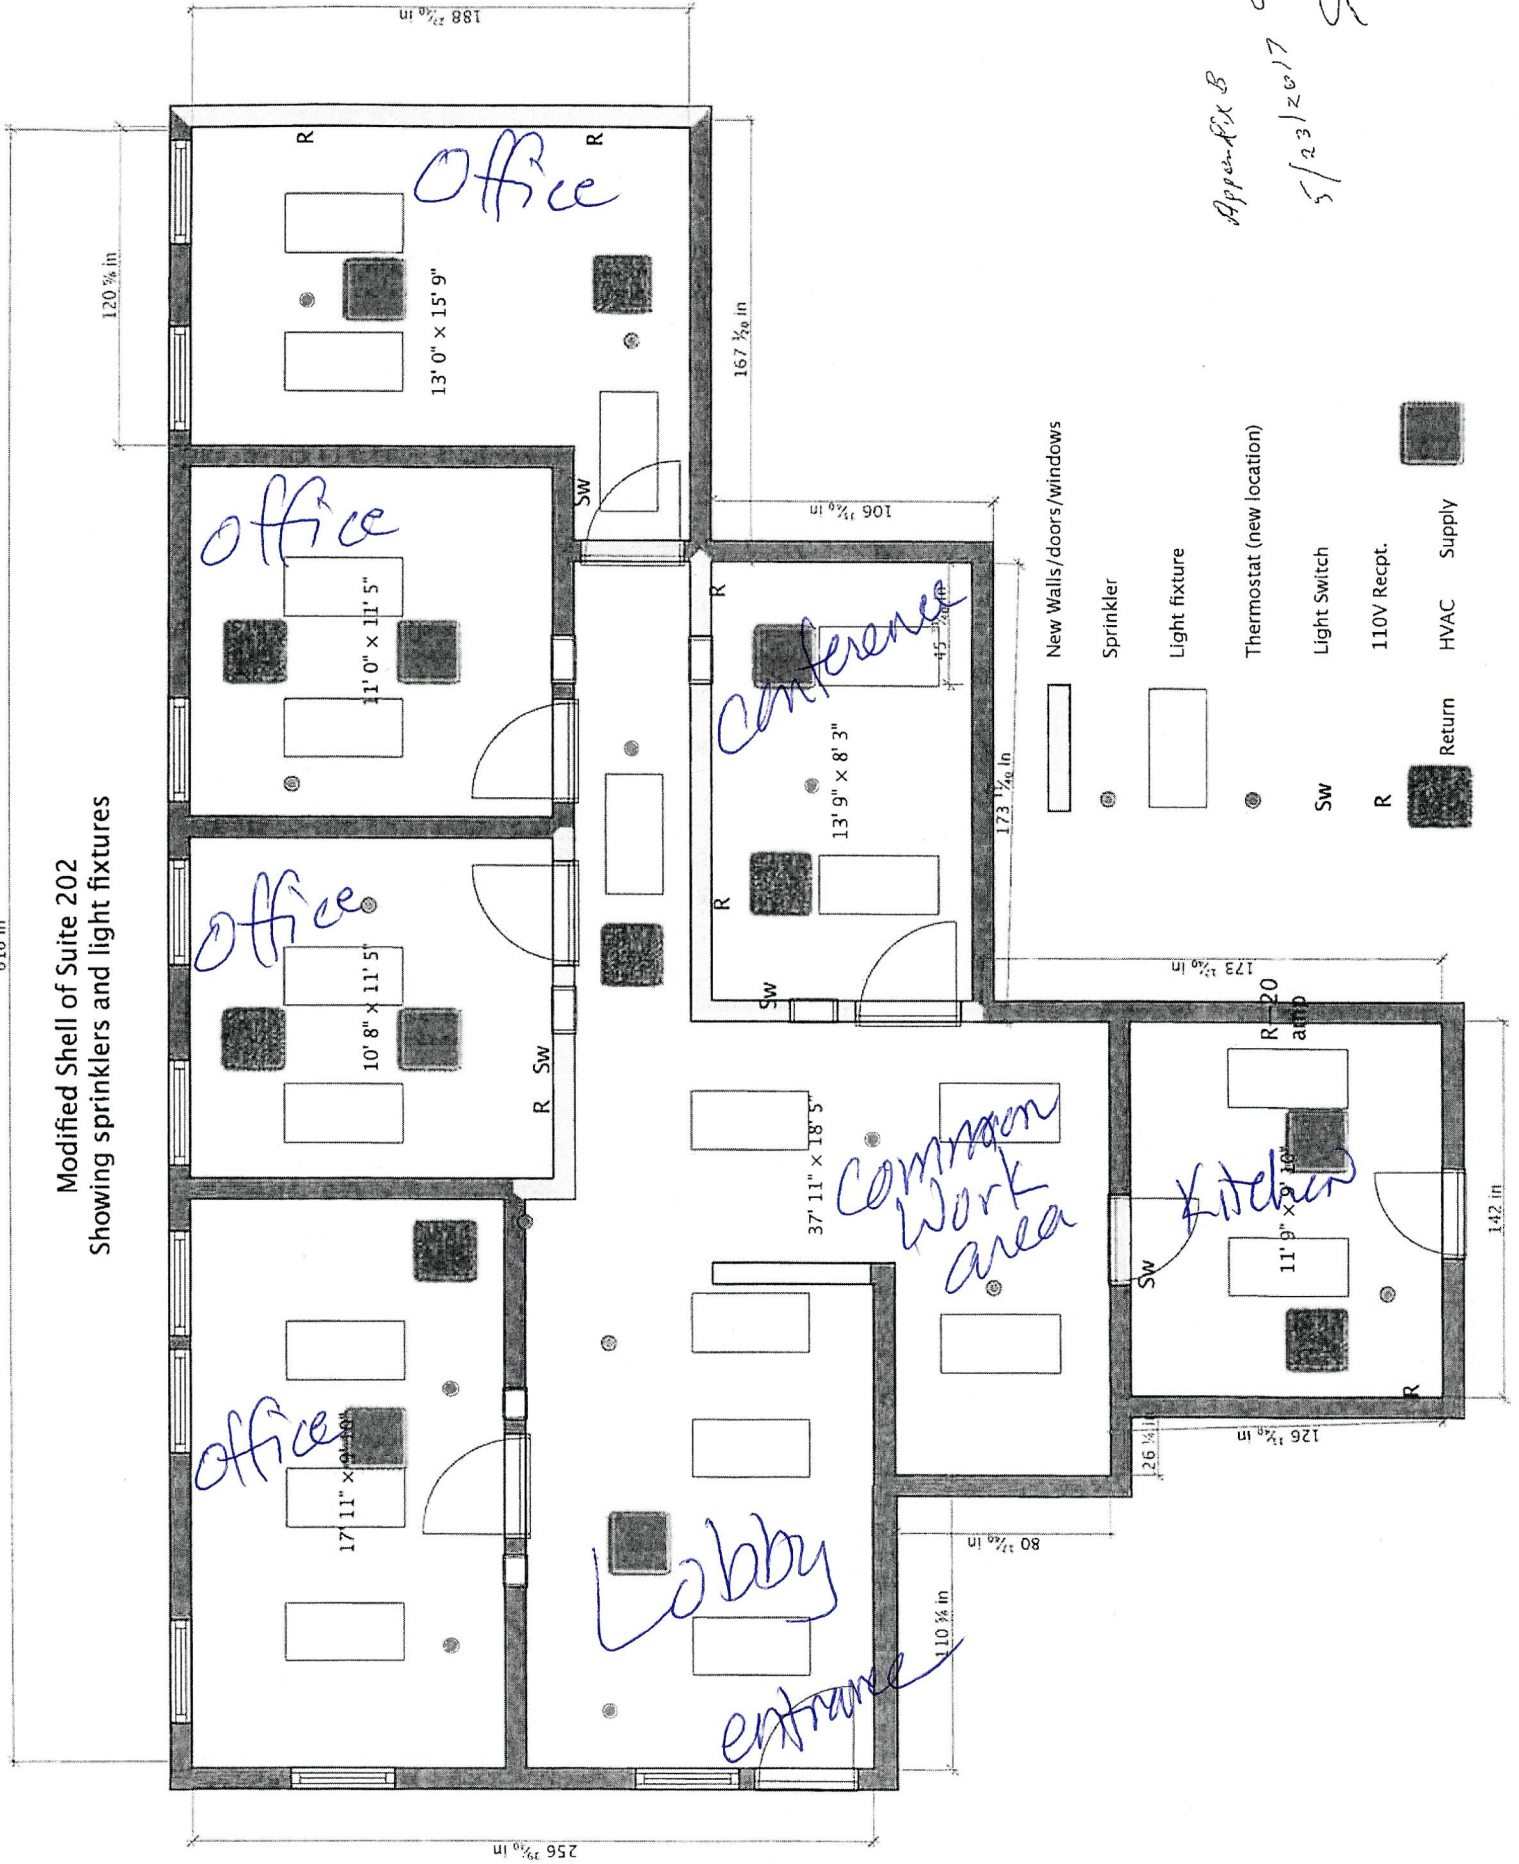

Appendix B

5/23/2017

SFW