



Century Square

170 CENTURY COURT
COLLEGE STATION, TX 77845



STAFFORD BARRETT

Barry Moore, CCIM, SIOR
979.260.5000
bmoore@staffordbarrett.com


Prepared By
Aaron Cohen
979.260.5000
acohen@staffordbarrett.com

Offering Summary

Lease Rate: \$26.00 SF/yr (NNN)
Available SF: +/- 4,408 SF
Year Built: 2018

Property Highlights



- +/- 4,408 SF Space Available
- Contemporary and Flexible Space Design
- Energy Efficient and Environmentally Friendly
- Adaptable spaces for Bio-Med, Tech and Professional Services
- Robust Data Handling and Communications Backbone

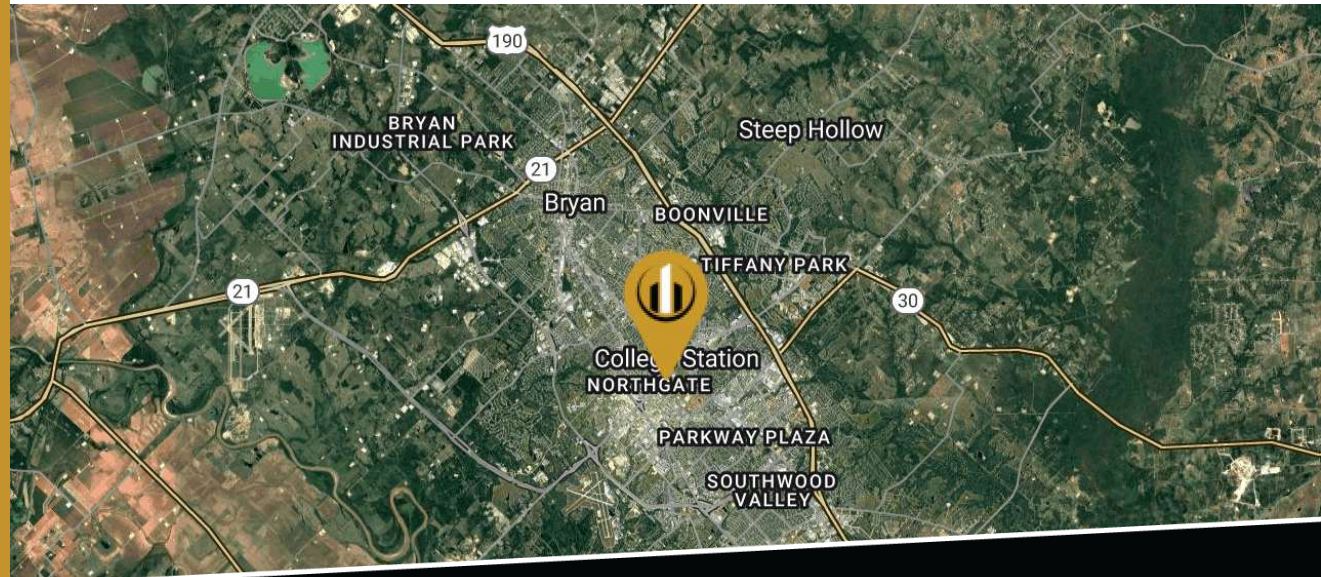

CENTURY SQUARE

Office Building For Lease
+/- 1,250 - 4,408 SF Of Office Space

Additional Photos

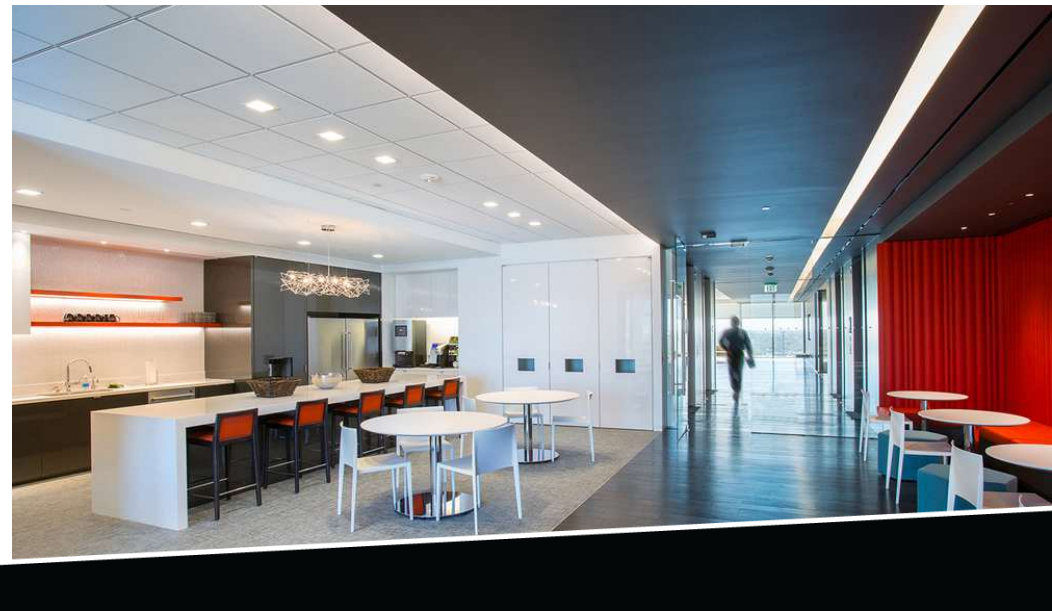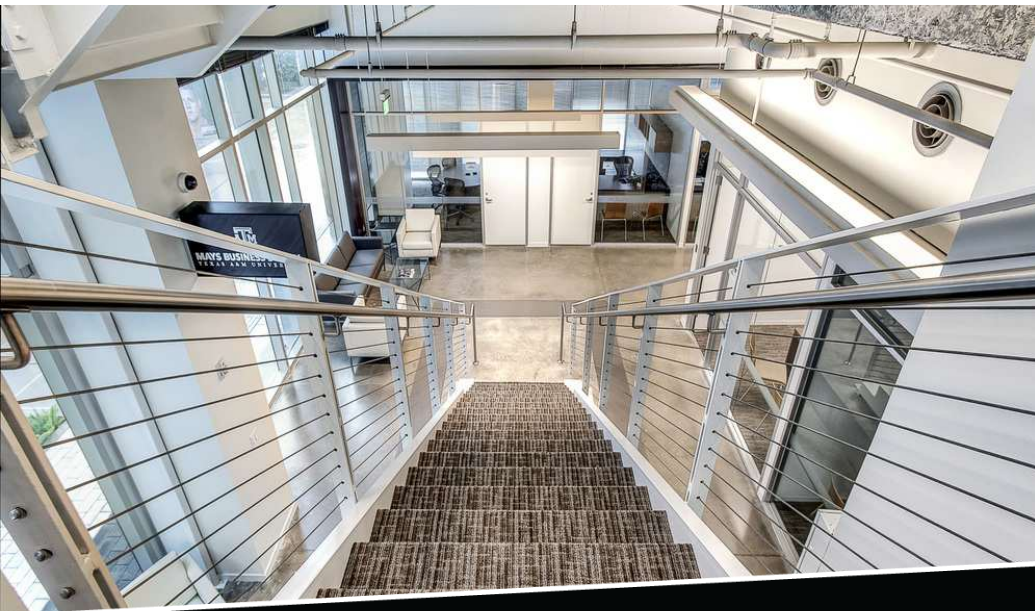

STAFFORD BARRETT


Barry Moore, CCIM, SIOR
979.260.5000
bmoore@staffordbarrett.com

Aaron Cohen
979.260.5000
acohen@staffordbarrett.com

CENTURY SQUARE

Office Building For Lease
+/- 1,250 - 4,408 SF Of Office Space

Floor Plans

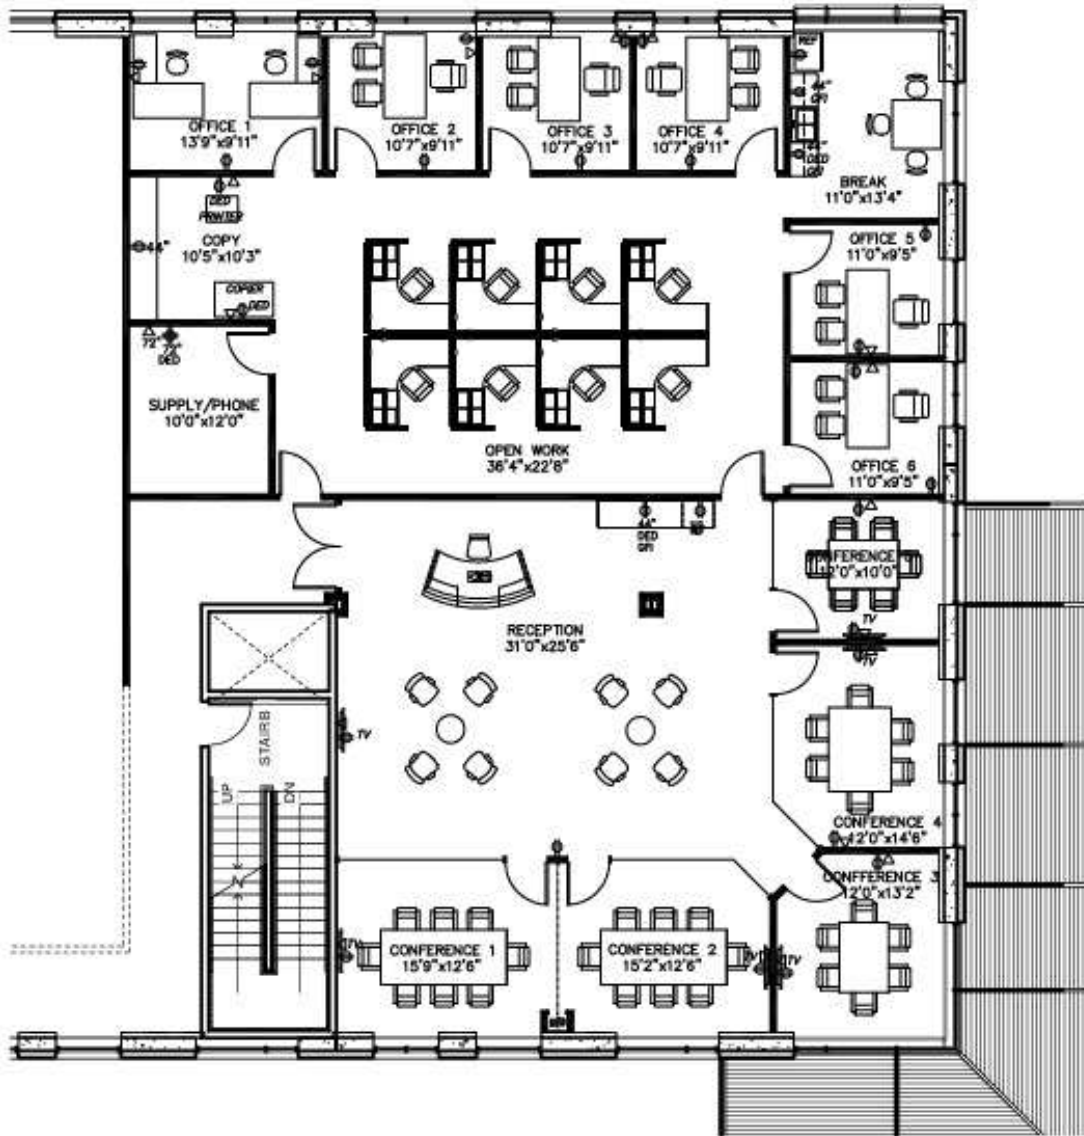

NEW PARTITIONS ARE SHOWN SHADED IN.
(TYP.)

AT ALL ITEMS CALLED OUT AS BEING DEMO'D,
CONTRACTOR MUST INVESTIGATE EXIST.
CONDITIONS TO VERIFY THAT ITEM CAN BE
REMOVED AND TO DETERMINE THE AMOUNT OF
WORK MADE NECESSARY TO REMOVE IT
(INCLUDING DEACTIVATION OR RELOCATION OF
SERVICES ASSOCIATED WITH THAT ITEM).

ALL ROOM SIZES ARE APPROXIMATE.

FURNITURE LAYOUTS ARE SCHEMATIC AND DO
NOT REPRESENT TENANT'S ACTUAL FURNITURE
SIZES OR QUANTITIES.

THESE DRAWINGS ARE FOR DESIGN INTENT ONLY
(NOT FOR CONSTRUCTION) AND MAY NOT BE TO
SCALE. ADDITIONAL CODE COMPLIANCE AND PRICING
INFORMATION WILL BE INCLUDED IN CONSTRUCTION
DRAWINGS (TO BE PROVIDED LATER)

LEGEND

- NEW DUPLEX OUTLET
- EXISTING DUPLEX OUTLET
TO REMAIN
- EXISTING FOURPLEX OUTLET
TO REMAIN
- EXISTING TELEPHONE/DATA PULL
& PLATE TO REMAIN
- NEW TELEPHONE/DATA PULL
- EXISTING OUTLET ON DEMO'D PARTITION

ALL OUTLETS IN PROXIMITY OF
PLUMBING MUST BE GFI

Frontier Title
Century Square
College Station, Texas
Building G Level 2



Issue Name	Date
SCHEME 1	05.24.18
SCH1-REV1	05.30.18
SCH1-REV2	05.30.18

Project Area:
Refer Bldg. Mgr.
Project Number:
180132
Scale:
3/32"=1'-0"
Sheet Number:

SCHEME 1



STAFFORD BARRETT


Barry Moore, CCIM, SIOR
979.260.5000
bmoore@staffordbarrett.com

Aaron Cohen
979.260.5000
acohen@staffordbarrett.com

CENTURY SQUARE

Office Building For Lease
+/- 1,250 - 4,408 SF Of Office Space

Retailer Map

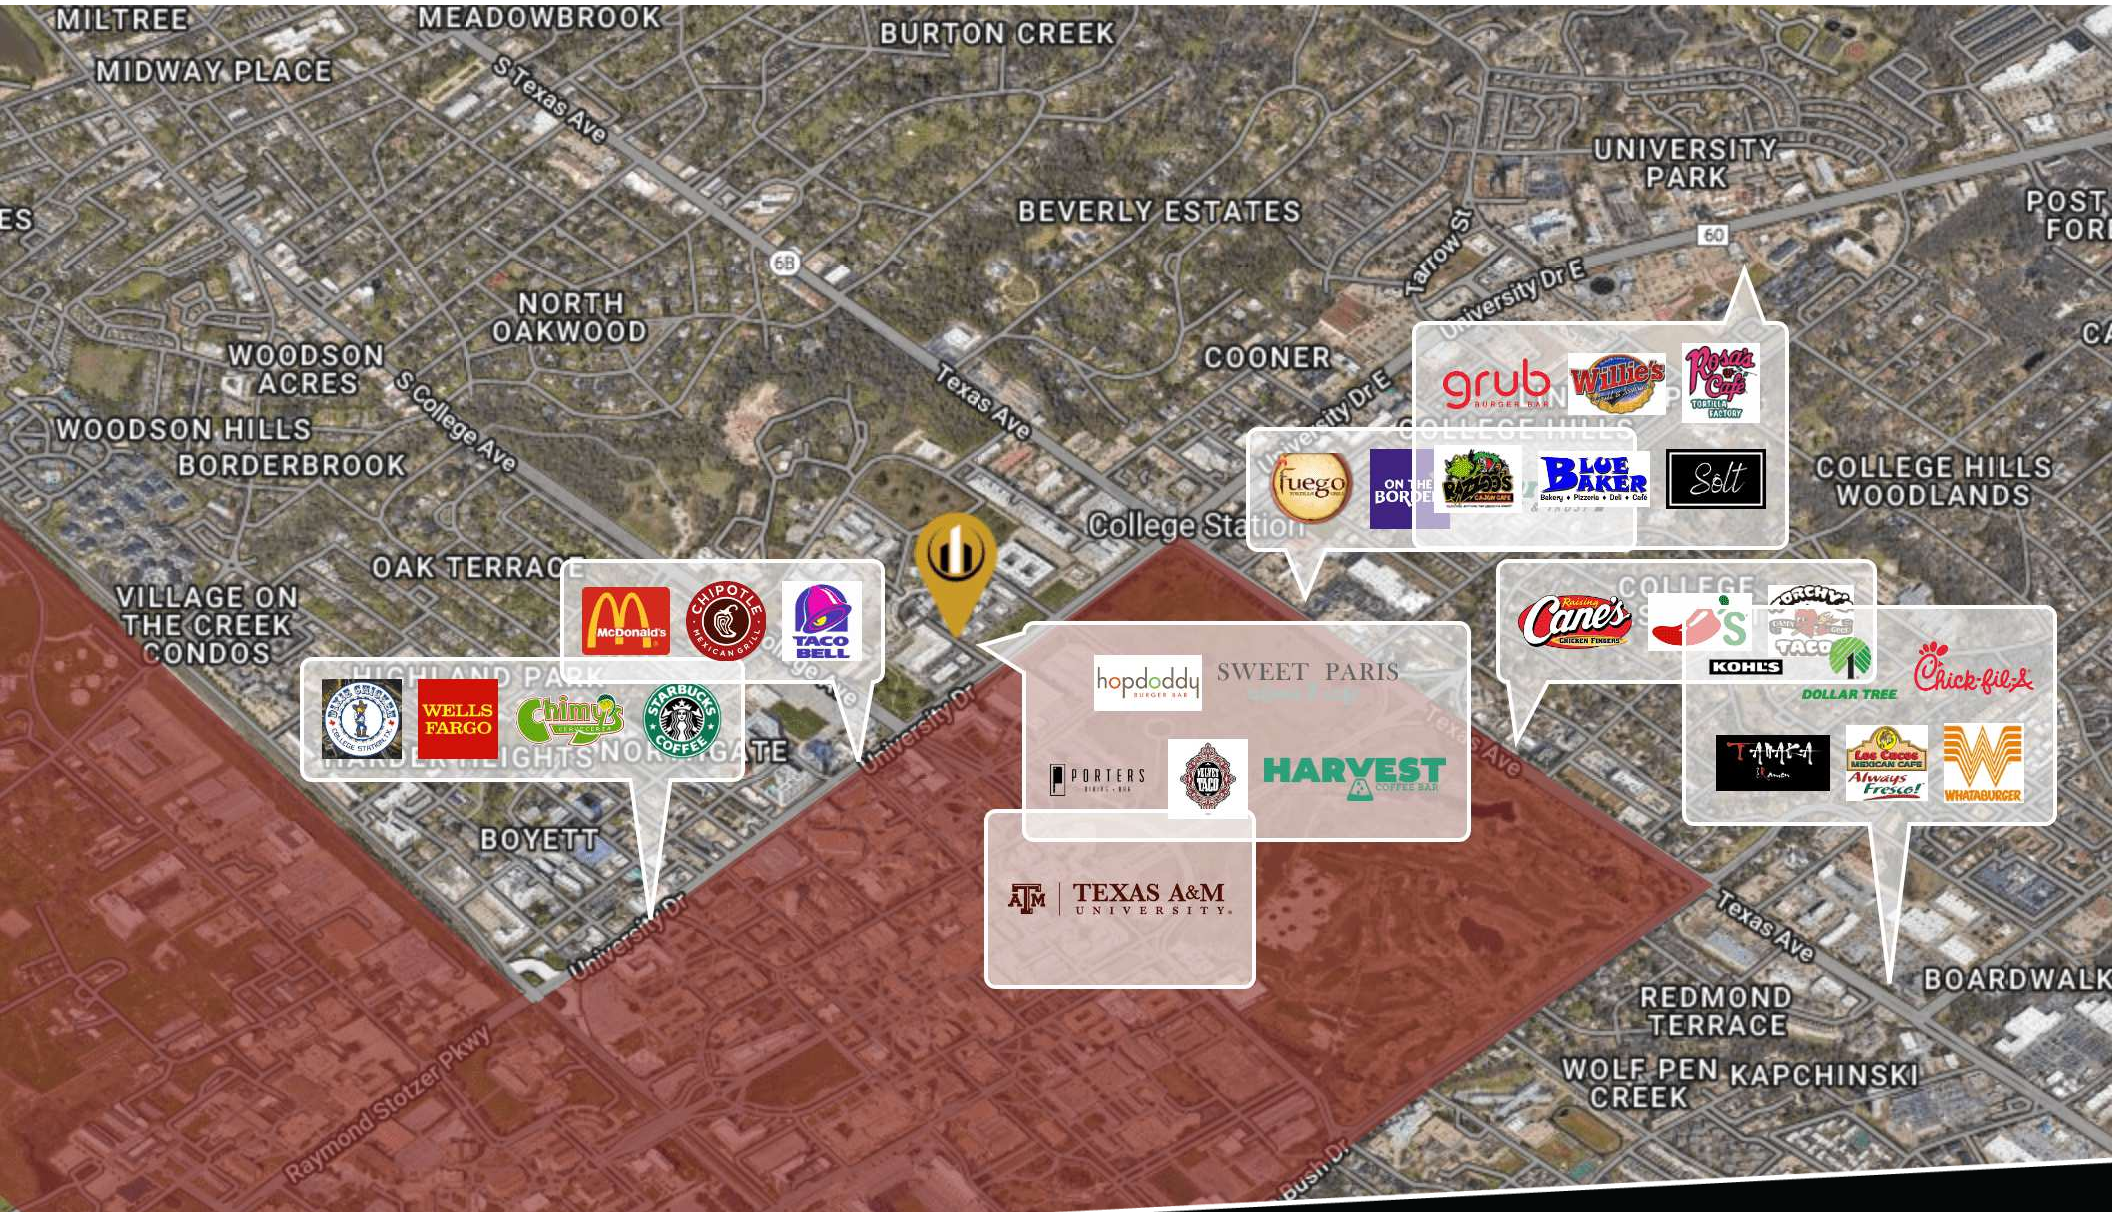

Google



STAFFORD BARRETT


Barry Moore, CCIM, SIOR
979.260.5000
bmoore@staffordbarrett.com

Aaron Cohen
979.260.5000
acohen@staffordbarrett.com

CENTURY SQUARE

Office Building For Lease
+/- 1,250 - 4,408 SF Of Office Space

Location Map

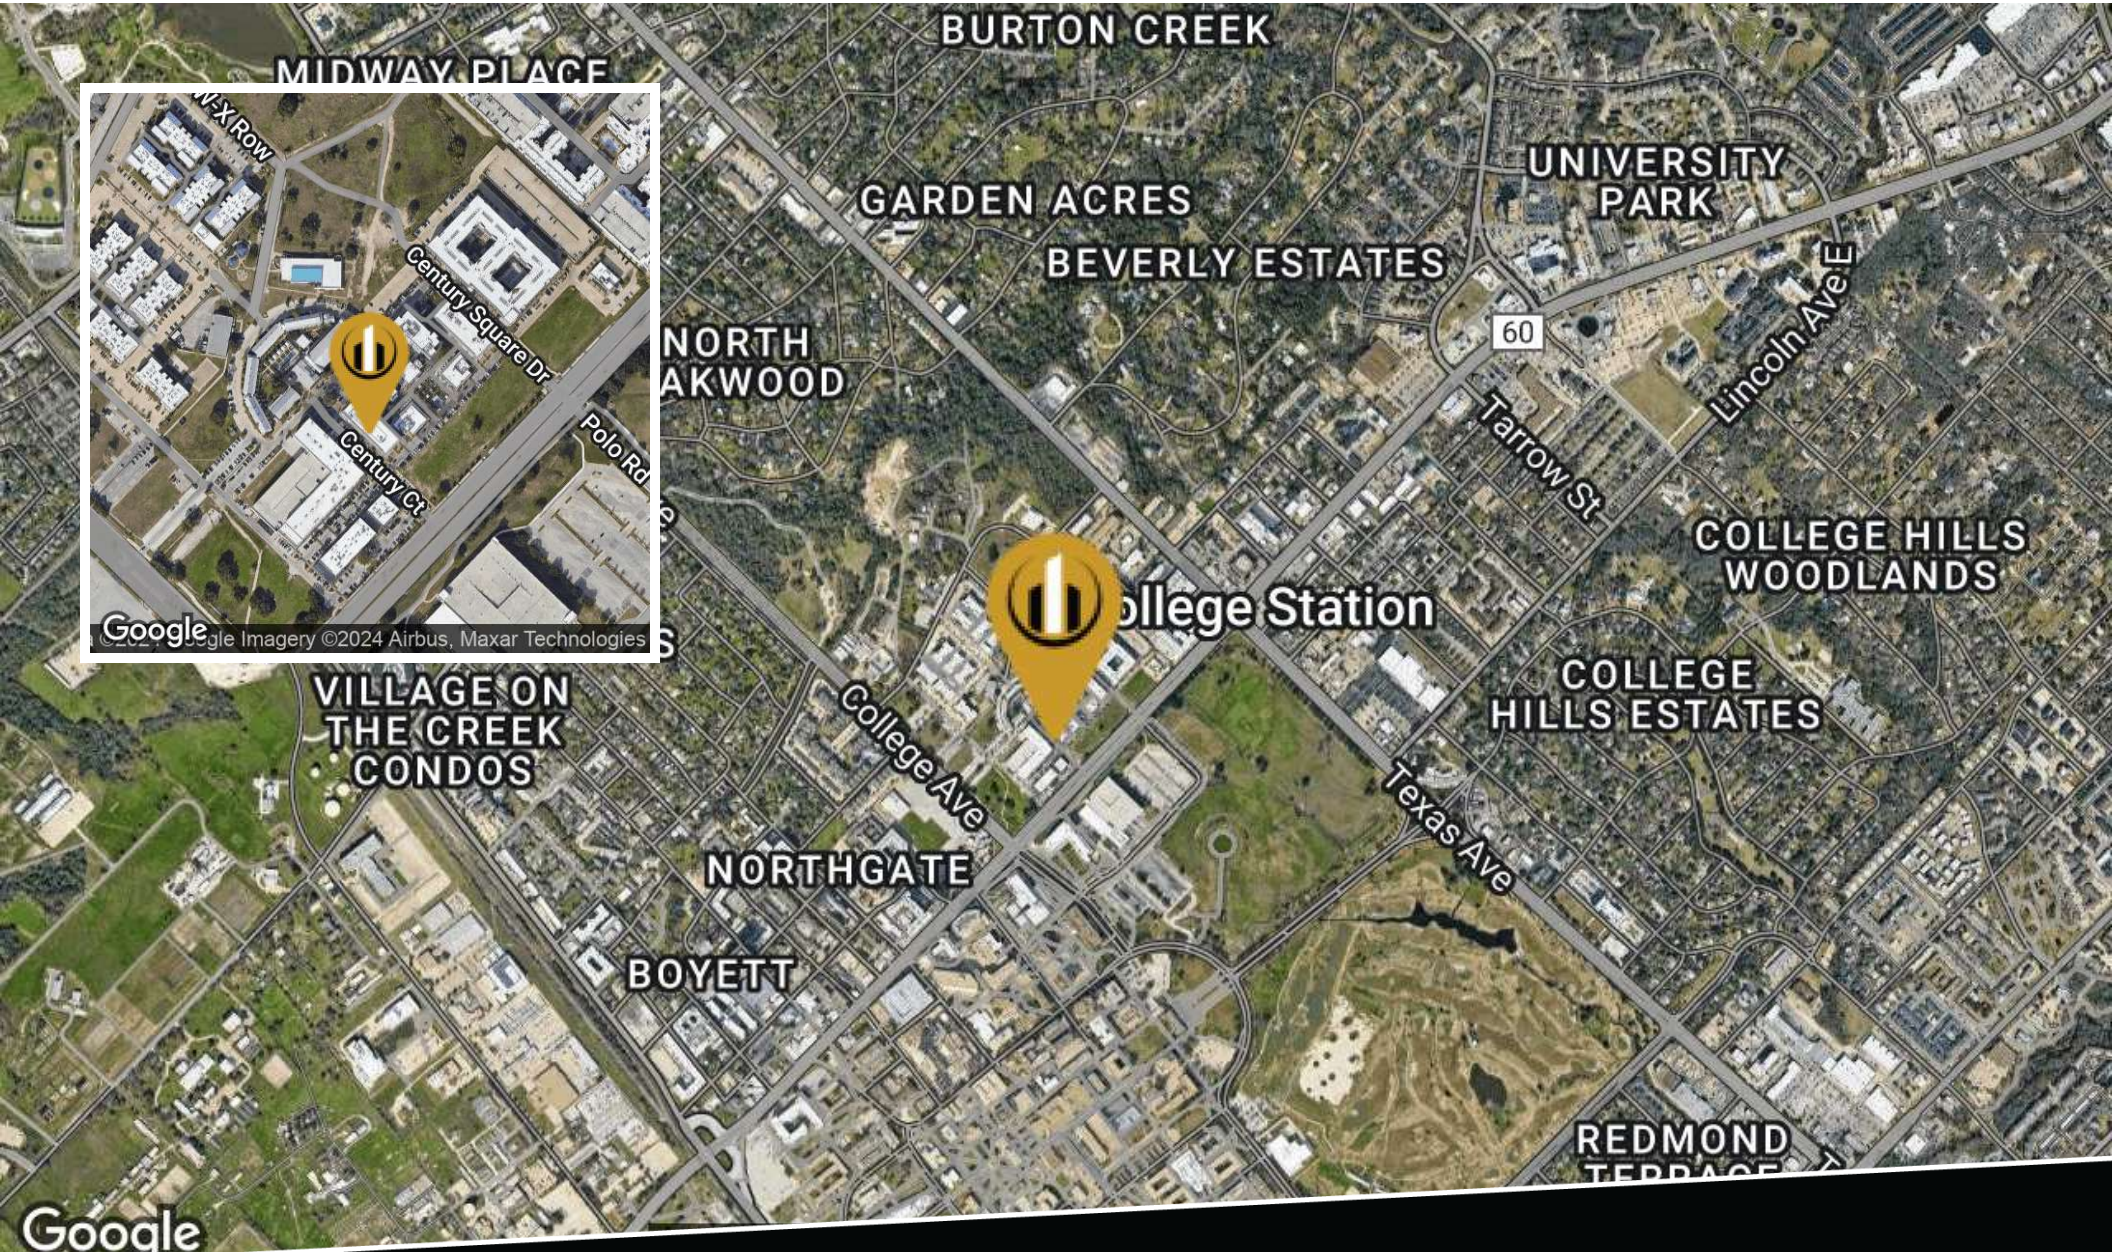

STAFFORD BARRETT

Barry Moore, CCIM, SIOR
979.260.5000
bmoore@staffordbarrett.com

Aaron Cohen
979.260.5000
acohen@staffordbarrett.com

CENTURY SQUARE


Office Building For Lease
+/- 1,250 - 4,408 SF Of Office Space

Market Overview

Population	1 Mile	3 Miles	5 Miles
Total Population	19,462	91,178	147,659
Average age	22.3	25.1	25.8
Average age (Male)	22.8	25.1	25.2
Average age (Female)	22.0	25.4	26.4

Households & Income	1 Mile	3 Miles	5 Miles
Total households	4,735	34,297	53,292
# of persons per HH	4.1	2.7	2.8
Average HH income	\$32,108	\$39,717	\$45,758
Average house value	\$139,285	\$148,366	\$170,589

* Demographic data derived from 2020 ACS - US Census

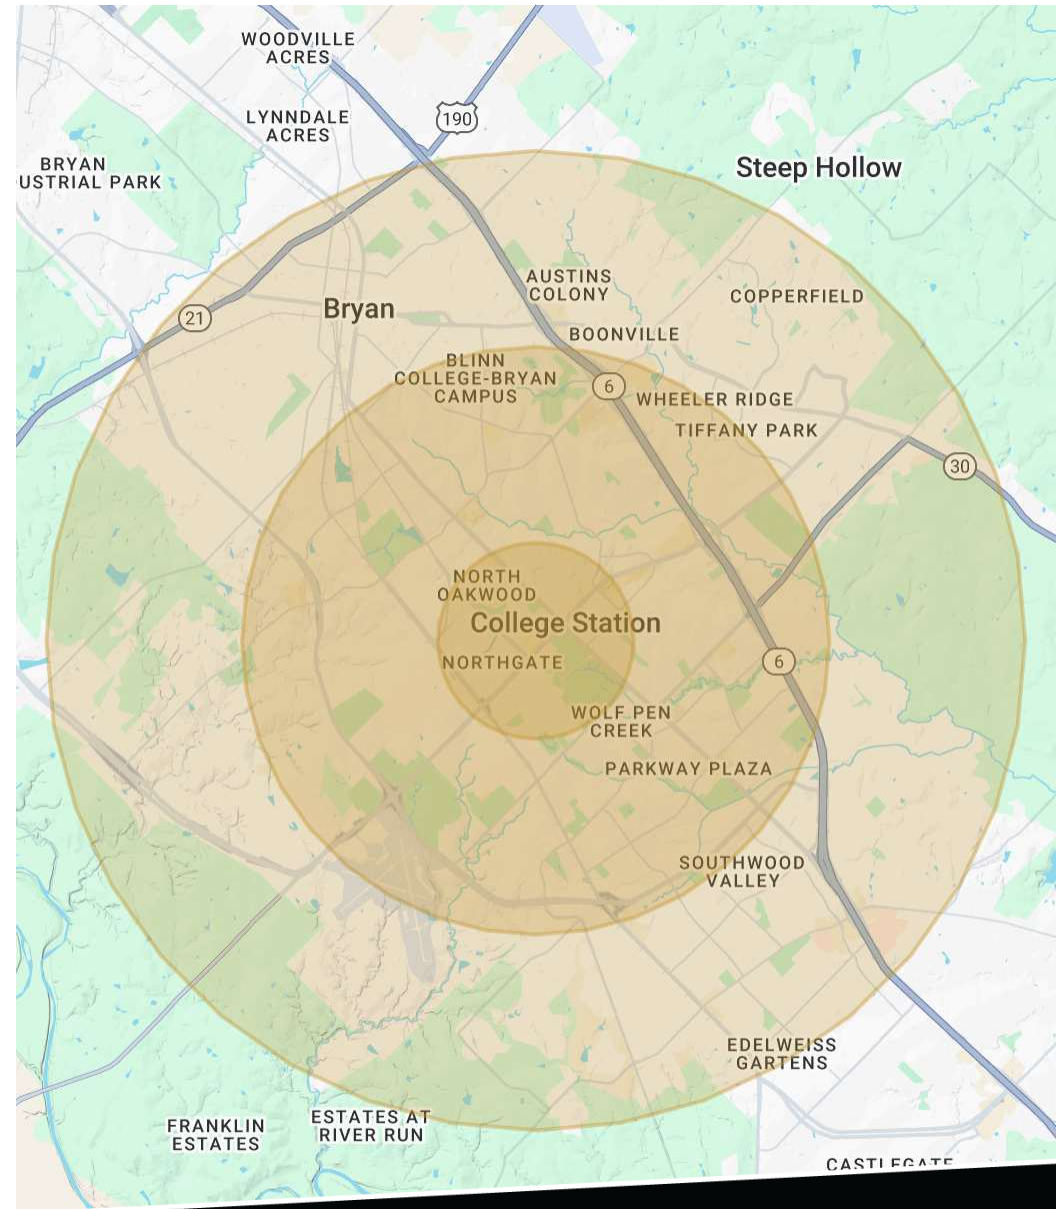



“

Stafford Barrett's communication skills were what I appreciated most about them. They always got back to me in a timely matter and communicated everything I asked and more!

Stafford Barrett Brokerage Services

Stafford Barrett brokers are connectors. We commit ourselves to not only understanding the markets in which we work, but knowing the people who make them work. Our commitment to community leadership and involvement sets us apart. Our knowledge of local real estate market trends and recent transaction data makes Stafford Barrett the clear choice for your Commercial Real Estate Brokerage needs.

Our team is focused on providing the absolute highest level of service to owners and users of Land, Retail, Office, and Industrial properties. Whether we are reducing the cost of occupancy for a tenant or maximizing return for a landlord, our focus is always on client relationships to ensure they last beyond one transaction.

Stafford Barrett's clients benefit from our constant education program. Our brokers are involved in continuing education programs that far exceed the average Commercial Broker or the industry mandated coursework. All of our brokers are candidates or designees of the prestigious Certified Commercial Investment Member (CCIM) program and are involved in the International Council of Shopping Centers (ICSC) and National Association of Industrial and Office Parks (NAIOP). We believe that our commitment to constantly improving ourselves has a direct effect on our Client's bottom line and overall satisfaction.



Types of Real Estate License Holders:

- A BROKER is responsible for all brokerage activities, including acts performed by sales agents sponsored by the broker.
- A SALES AGENT must be sponsored by a broker and works with clients on behalf of the broker.

A Broker's Minimum Duties Required by Law (A client is the person or party that the broker represents):

- Put the interests of the client above all others, including the broker's own interests;
- Inform the client of any material information about the property or transaction received by the broker;
- Answer the client's questions and present any offer or counter-offer from the client; and
- Treat all parties to a real estate transaction honestly and fairly.

A License Holder can Represent a Party in a Real Estate Transaction:

As Agent for Owner (Seller/Landlord): The broker becomes the property owner's agent through an agreement with the owner, usually in a written listing to sell or property management agreement. An owner's agent must perform the broker's minimum duties above and must inform the owner of any material information about the property or transaction known by the agent, including information disclosed to the agent or sub agent by the buyer or buyer's agent.

As Agent for Buyer/Tenant: The broker becomes the buyer/tenant's agent by agreeing to represent the buyer, usually through a written representation agreement. A buyer's agent must perform the broker's minimum duties above and must inform the buyer of any material information about the property or transaction known by the agent, including information disclosed to the agent by the seller or seller's agent.

As Agent for Both - Intermediary: To act as an intermediary between the parties, the broker must first obtain the written agreement of each party to the transaction. The written agreement must state who will pay the broker and, in conspicuous bold or underlined print, set forth the broker's obligations as an intermediary. A broker who acts as an intermediary:

- Must treat all parties to the transaction impartially and fairly;
- May, with the parties' written consent, appoint a different license holder associated with the broker to each party (owner and buyer) to communicate with, provide opinions and advice to, and carry out the instructions of each party to the transaction.
- Must not, unless specifically authorized in writing to do so by the party, disclose:

- that the owner will accept a price less than the written asking price;
- that the buyer/tenant will pay a price greater than the price submitted in a written offer; and
- any confidential information or any other information that a party specifically instructs the broker in writing not to disclose, unless required by law to do so.

As Sub Agent: A license holder acts as a sub agent when aiding a buyer in a transaction without an agreement to represent the buyer. A sub agent can assist the buyer but does not represent the buyer and must place the interests of the owner first.

To Avoid Disputes, All Agreements Between You and a Broker Should Be in Writing and Clearly Establish:

- The broker's duties and responsibilities to you, and your obligations under the representation agreement.
- Who will pay the broker for services provided to you, when payment will be made and how the payment will be calculated.

License Holder Contact Information:

This notice is being provided for information purposes. It does not create an obligation for you to use the broker's services. Please acknowledge receipt of this notice below and retain a copy for your records.

Stafford Barrett Commercial Brokerage	9004572	info@staffordbarrett.com	(979)260-5000
Licensed Broker/Broker Firm Name or Primary Assumed Business Name	License No.	E-Mail Address	Phone Number

Greg Jasper	516079	gjasper@staffordbarrett.com	979-260-5000
Designated Broker of Firm	License No.	E-Mail Address	Phone Number

Licensed Supervisor of Sales Agent/Associate	License No.	E-Mail Address	Phone Number
--	-------------	----------------	--------------

Sales Agent/Associate's Name	License No.	E-Mail Address	Phone Number
------------------------------	-------------	----------------	--------------

Texas Law requires all real estate license holders to give this information about brokerage services to prospective buyers, tenants, sellers and landlords. Regulated by the Texas Real Estate Commission Information Available at www.trec.texas.gov IABS 1-0 Date



Contact

Whether you're looking to buy or sell a property, or you need someone you can trust to manage your commercial property or portfolio, we would love the opportunity to serve you.

4501 Mills Park Circle, Suite 200
College Station, TX 77845
979.260.5000
info@StaffordBarrett.com

STAFFORDBARRETT.COM



STAFFORD BARRETT