

Medical Office



Plano Gateway Office Park

525 Shiloh Road
Building 2, Suite 2200
Plano, Texas 75074

Lease

ROCKHILL

COMMERCIAL REAL ESTATE

TONYA LABARBERA

469.323.2615

tonya@rockhillcre.com

Property Overview

PLANO GATEWAY OFFICE PARK

- 4 Buildings | Medical and Professional Office
- Superior Design, Modern Stone, Stucco Exterior, and Metal Roof
- Centrally located on the Plano/Richardson border
- Conveniently located off Central Expressway and President George Bush Turnpike
- Near Methodist Richardson Medical Center, Texas Oncology, and the Business Hub of the Telecom Corridor
- Strategically positioned to serve the Thriving Communities of Richardson, Plano, Garland, Murphy, and Sachse.

BUILDING 2 SUITE 2200



- Availability: 1,206 SF
- Lease Rate: \$34/SF - \$36/SF + NNN
- Estimated NNN: \$10.50/SF
- Condition: Fully Finished Out Medical
- Lease Term: 3 - 10 Years
- Allowed Use: Medical Office
- Parking Ratio: 4:1,000/SF
- Building and Monument Signage



TONYA LABARBERA
469.323.2615
tonya@rockhillcre.com

GATEWAY OFFICE PARK
525 Shilo Road
Plano, TX 75074

Site Plan

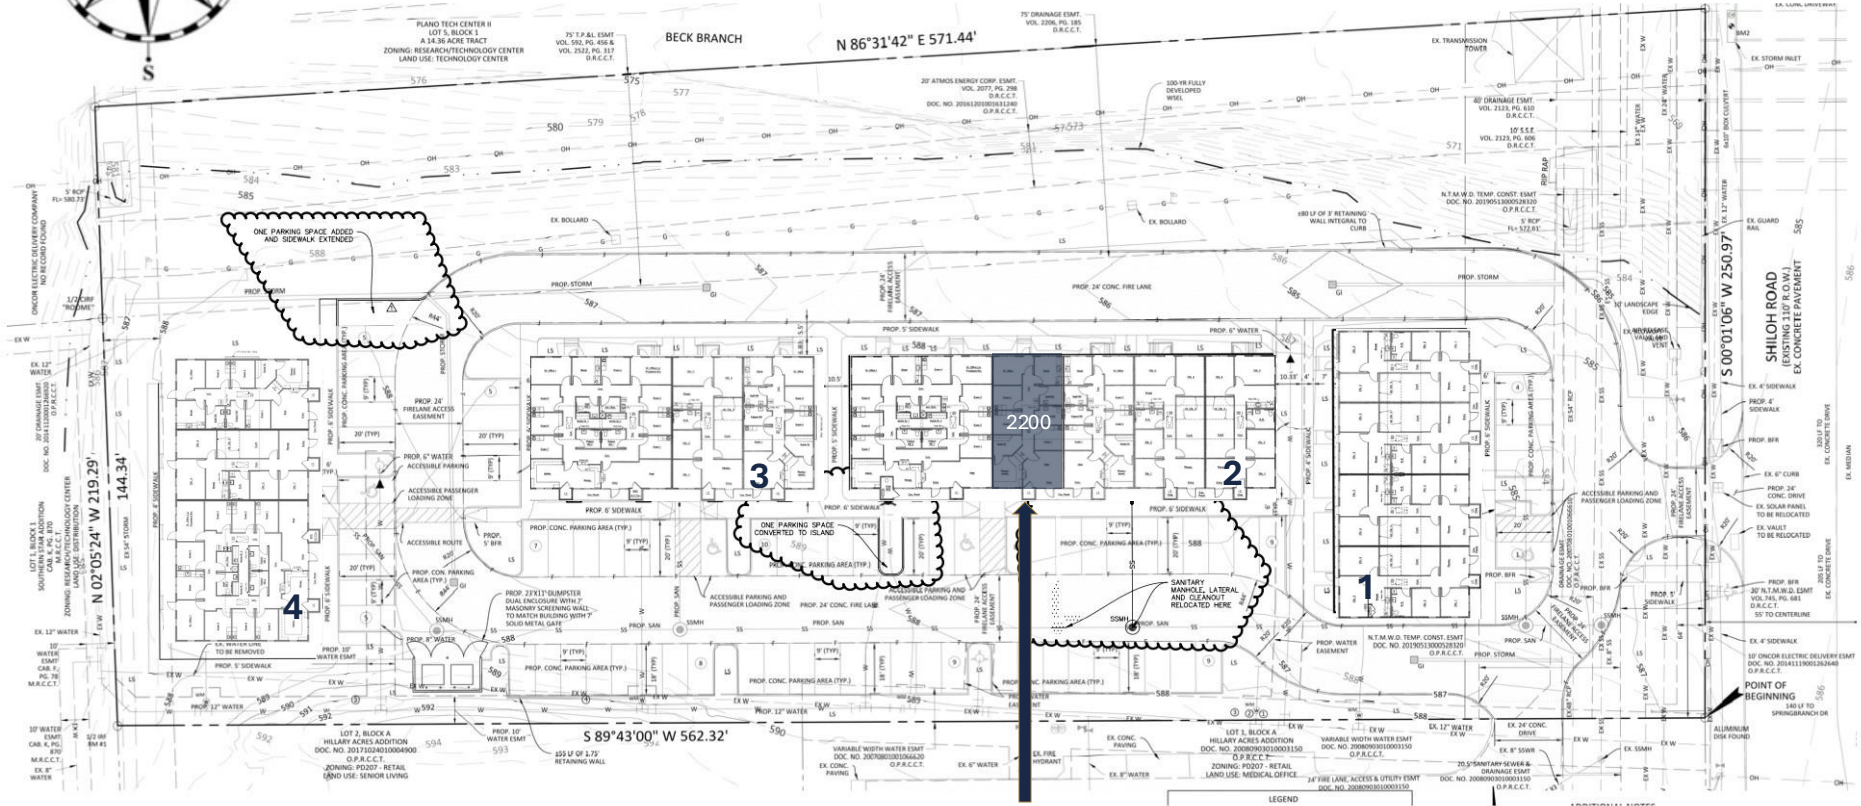
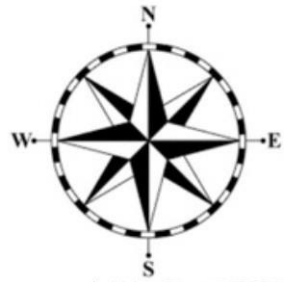


**Building 2
Suite 2200**

R TONYA LABARBERA
469.323.2615
tonya@rockhillcre.com

GATEWAY OFFICE PARK
525 Shilo Road
Plano, TX 75074

Floor Plan

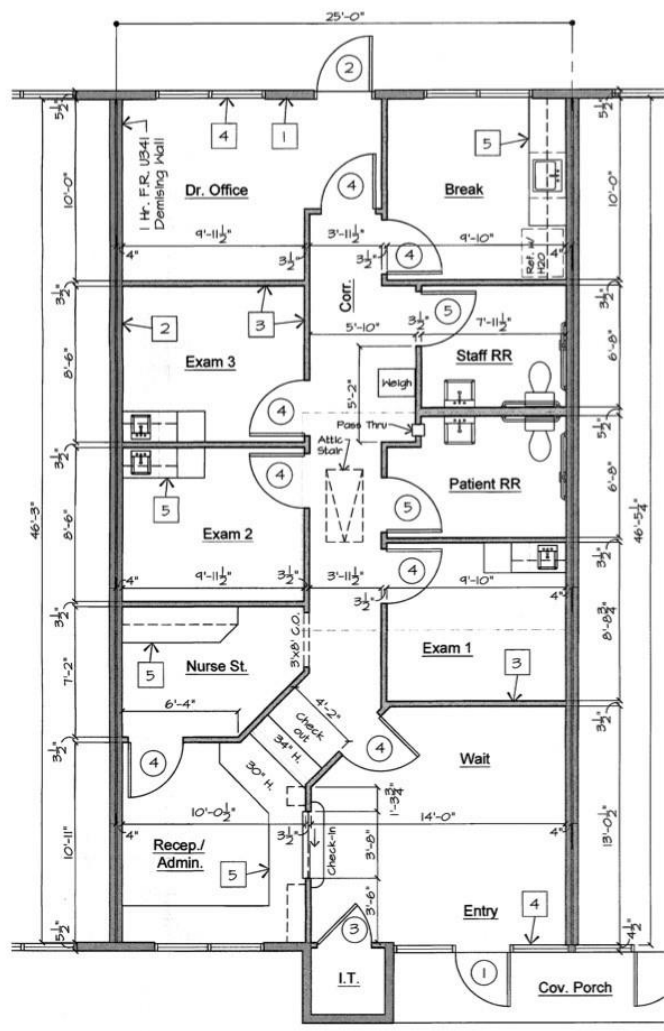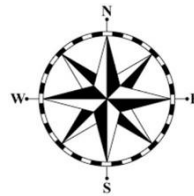

Medical Floor Plan - Single Inside Unit 1,206 RSF
 Building 2 Scale: 1/4" = 1'-0"
0 4' 8'


R TONYA LABARBERA
 469.323.2615
 tonya@rockhillcre.com

GATEWAY OFFICE PARK
 525 Shilo Road
 Plano, TX 75074

Availability

Building 2, Suite 2200

- Lease Rate: \$34/SF - \$36/SF
- Suite: 2,395 SF

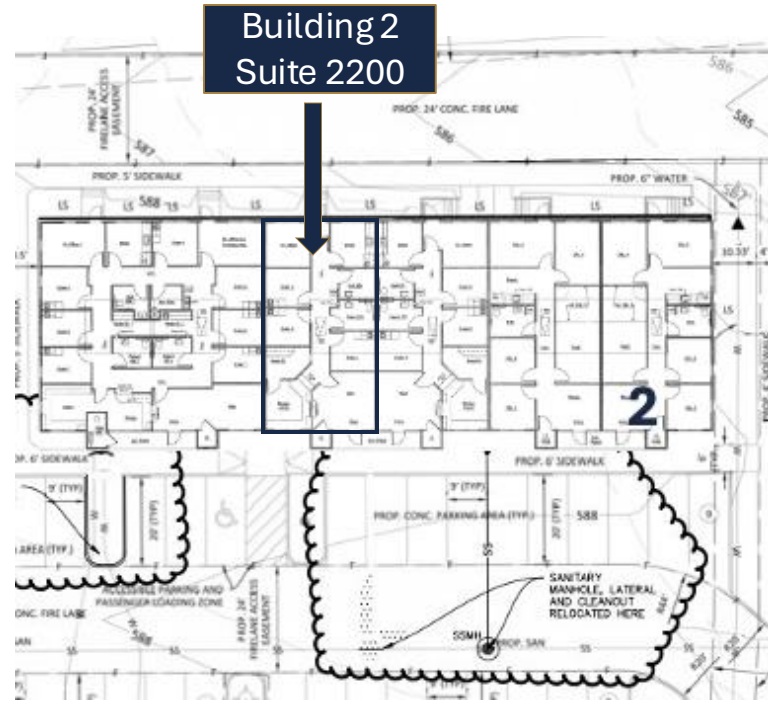

Building 1-4 Tenants

- State Farm • Royal Family Pharmacy • EPC Surgery Clinic • Hope Internal Medicine
- Physical Therapy • Medspa 33 • EPC Surgery Clinic • Core Choice Family Clinic
- Intricate Health • Skill Care Health Services • ID-Squad Infusion

Aerial



TONYA LABARBERA
469.323.2615
tonya@rockhillcre.com

GATEWAY OFFICE PARK
525 Shilo Road
Plano, TX 75074

Demographics / Traffic




Demographics

	1 MI	3 MI	5 MI
Population	9,552	102,726	285,183
Households	4,564	46,787	119,799
Average Age	37	38	39
Average HH Income	101,744	110,287	112,591
Population Growth 2024-2029	20.9%	17.1%	13.7%
Household Growth 2024-2029	21.4%	17.0%	13.9%



Average Daily Traffic

	Traffic Count	Miles From Subject
Shilo Rd. / Spring Branch Dr.	11,176	.07
E Plano Pkwy / Klein Rd	27,535	.39

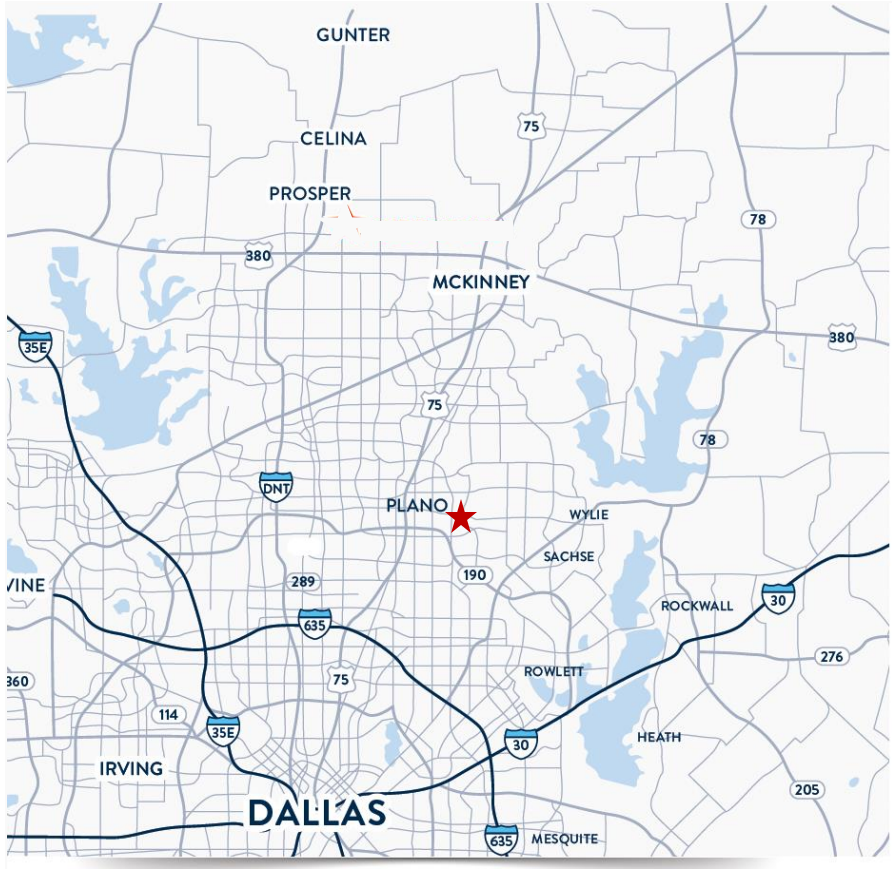



TONYA LABARBERA
469.323.2615
tonya@rockhillcre.com



INFORMATION ABOUT BROKERAGE SERVICES

TYPES OF REAL ESTATE LICENSE HOLDERS:

- **A BROKER** is responsible for all brokerage activities, including acts performed by sales agents sponsored by the broker.
- **A SALES AGENT** must be sponsored by a broker and works with clients on behalf of the broker.

A BROKER'S MINIMUM DUTIES REQUIRED BY LAW

(A client is the person or party that the broker represents):

- Put the interests of the client above all others, including the broker's own interests;
- Inform the client of any material information about the property or transaction received by the broker;
- Answer the client's questions and present any offer to or counter-offer from the client; and
- Treat all parties to a real estate transaction honestly and fairly.

AS AGENT FOR OWNER (SELLER/ LANDLORD):

The broker becomes the property owner's agent through an agreement with the owner, usually in a written listing to sell or property management agreement. An owner's agent must perform the broker's minimum duties above and must inform the owner of any material information about the property or transaction known by the agent, including information disclosed to the agent or subagent by the buyer or buyer's agent.

AS AGENT FOR BUYER/TENANT: The broker becomes the buyer/tenant's agent by agreeing to represent the buyer, usually through a written representation agreement. A buyer's agent must perform the broker's minimum duties above and must inform the buyer of any material information about the property or transaction known by the agent, including information disclosed to the agent by the seller or seller's agent.

AS SUBAGENT: A license holder acts as a subagent when aiding a buyer in a transaction without an agreement to represent the buyer. A subagent can assist the buyer but does not represent the buyer and must place the interests of the owner first.

AS AGENT FOR BOTH - INTERMEDIARY:

To act as an intermediary between the parties the broker must first obtain the written agreement of each party to the transaction. The written agreement must state who will pay the broker and, in conspicuous bold or underlined print, set forth the broker's obligations as an intermediary. A broker who acts as an intermediary:

- Must treat all parties to the transaction impartially and fairly;
- May, with the parties' written consent, appoint a different license holder associated with the broker to each party (owner and buyer) to communicate with, provide opinions and advice to, and carry out the instructions of each party to the transaction.
- Must not, unless specifically authorized in writing to do so by the party, disclose:
 - That the owner will accept a price less than the written asking price;
 - That the buyer/tenant will pay a price greater than the price submitted in a written offer; and
 - Any confidential information or any other information that a party specifically instructs the broker in writing not to disclose, unless required to do so by law.

TO AVOID DISPUTES, ALL AGREEMENTS BETWEEN YOU AND A BROKER SHOULD BE IN WRITING AND CLEARLY ESTABLISH:

- The broker's duties and responsibilities to you, and your obligations under the representation agreement.
- Who will pay the broker for services provided to you, when payment will be made and how the payment will be calculated.

LICENSE HOLDER CONTACT INFORMATION:

This notice is being provided for information purposes. It does not create an obligation for you to use the broker's services. Please acknowledge receipt of this notice below and retain a copy for your records.

<u>Licensed Broker/Broker Firm Name</u>	<u>License No.</u>	<u>Email</u>	<u>Phone</u>
Rockhill Commercial Real Estate	582592		
<u>Designated Broker of Firm</u>	<u>License No.</u>	<u>Email</u>	<u>Phone</u>
Ryan Griffin	582592	rgriffin@rockhillinvestments.com	(214) 975-0842
<u>License Broker Agent</u>	<u>License No.</u>	<u>Email</u>	<u>Phone</u>
Tonya LaBarbera	678307	tonya@rockhillcre.com	(469) 323-2615
<u>Buyer/Tenant/Seller/Landlord Initials</u>			<u>Date</u>

