



REVISIONS
16 JUN 78 1478

DRWN. BY
CHKD. BY
DATED
10 JUN 78 1978
PROJECT
7728
SHEET NO.

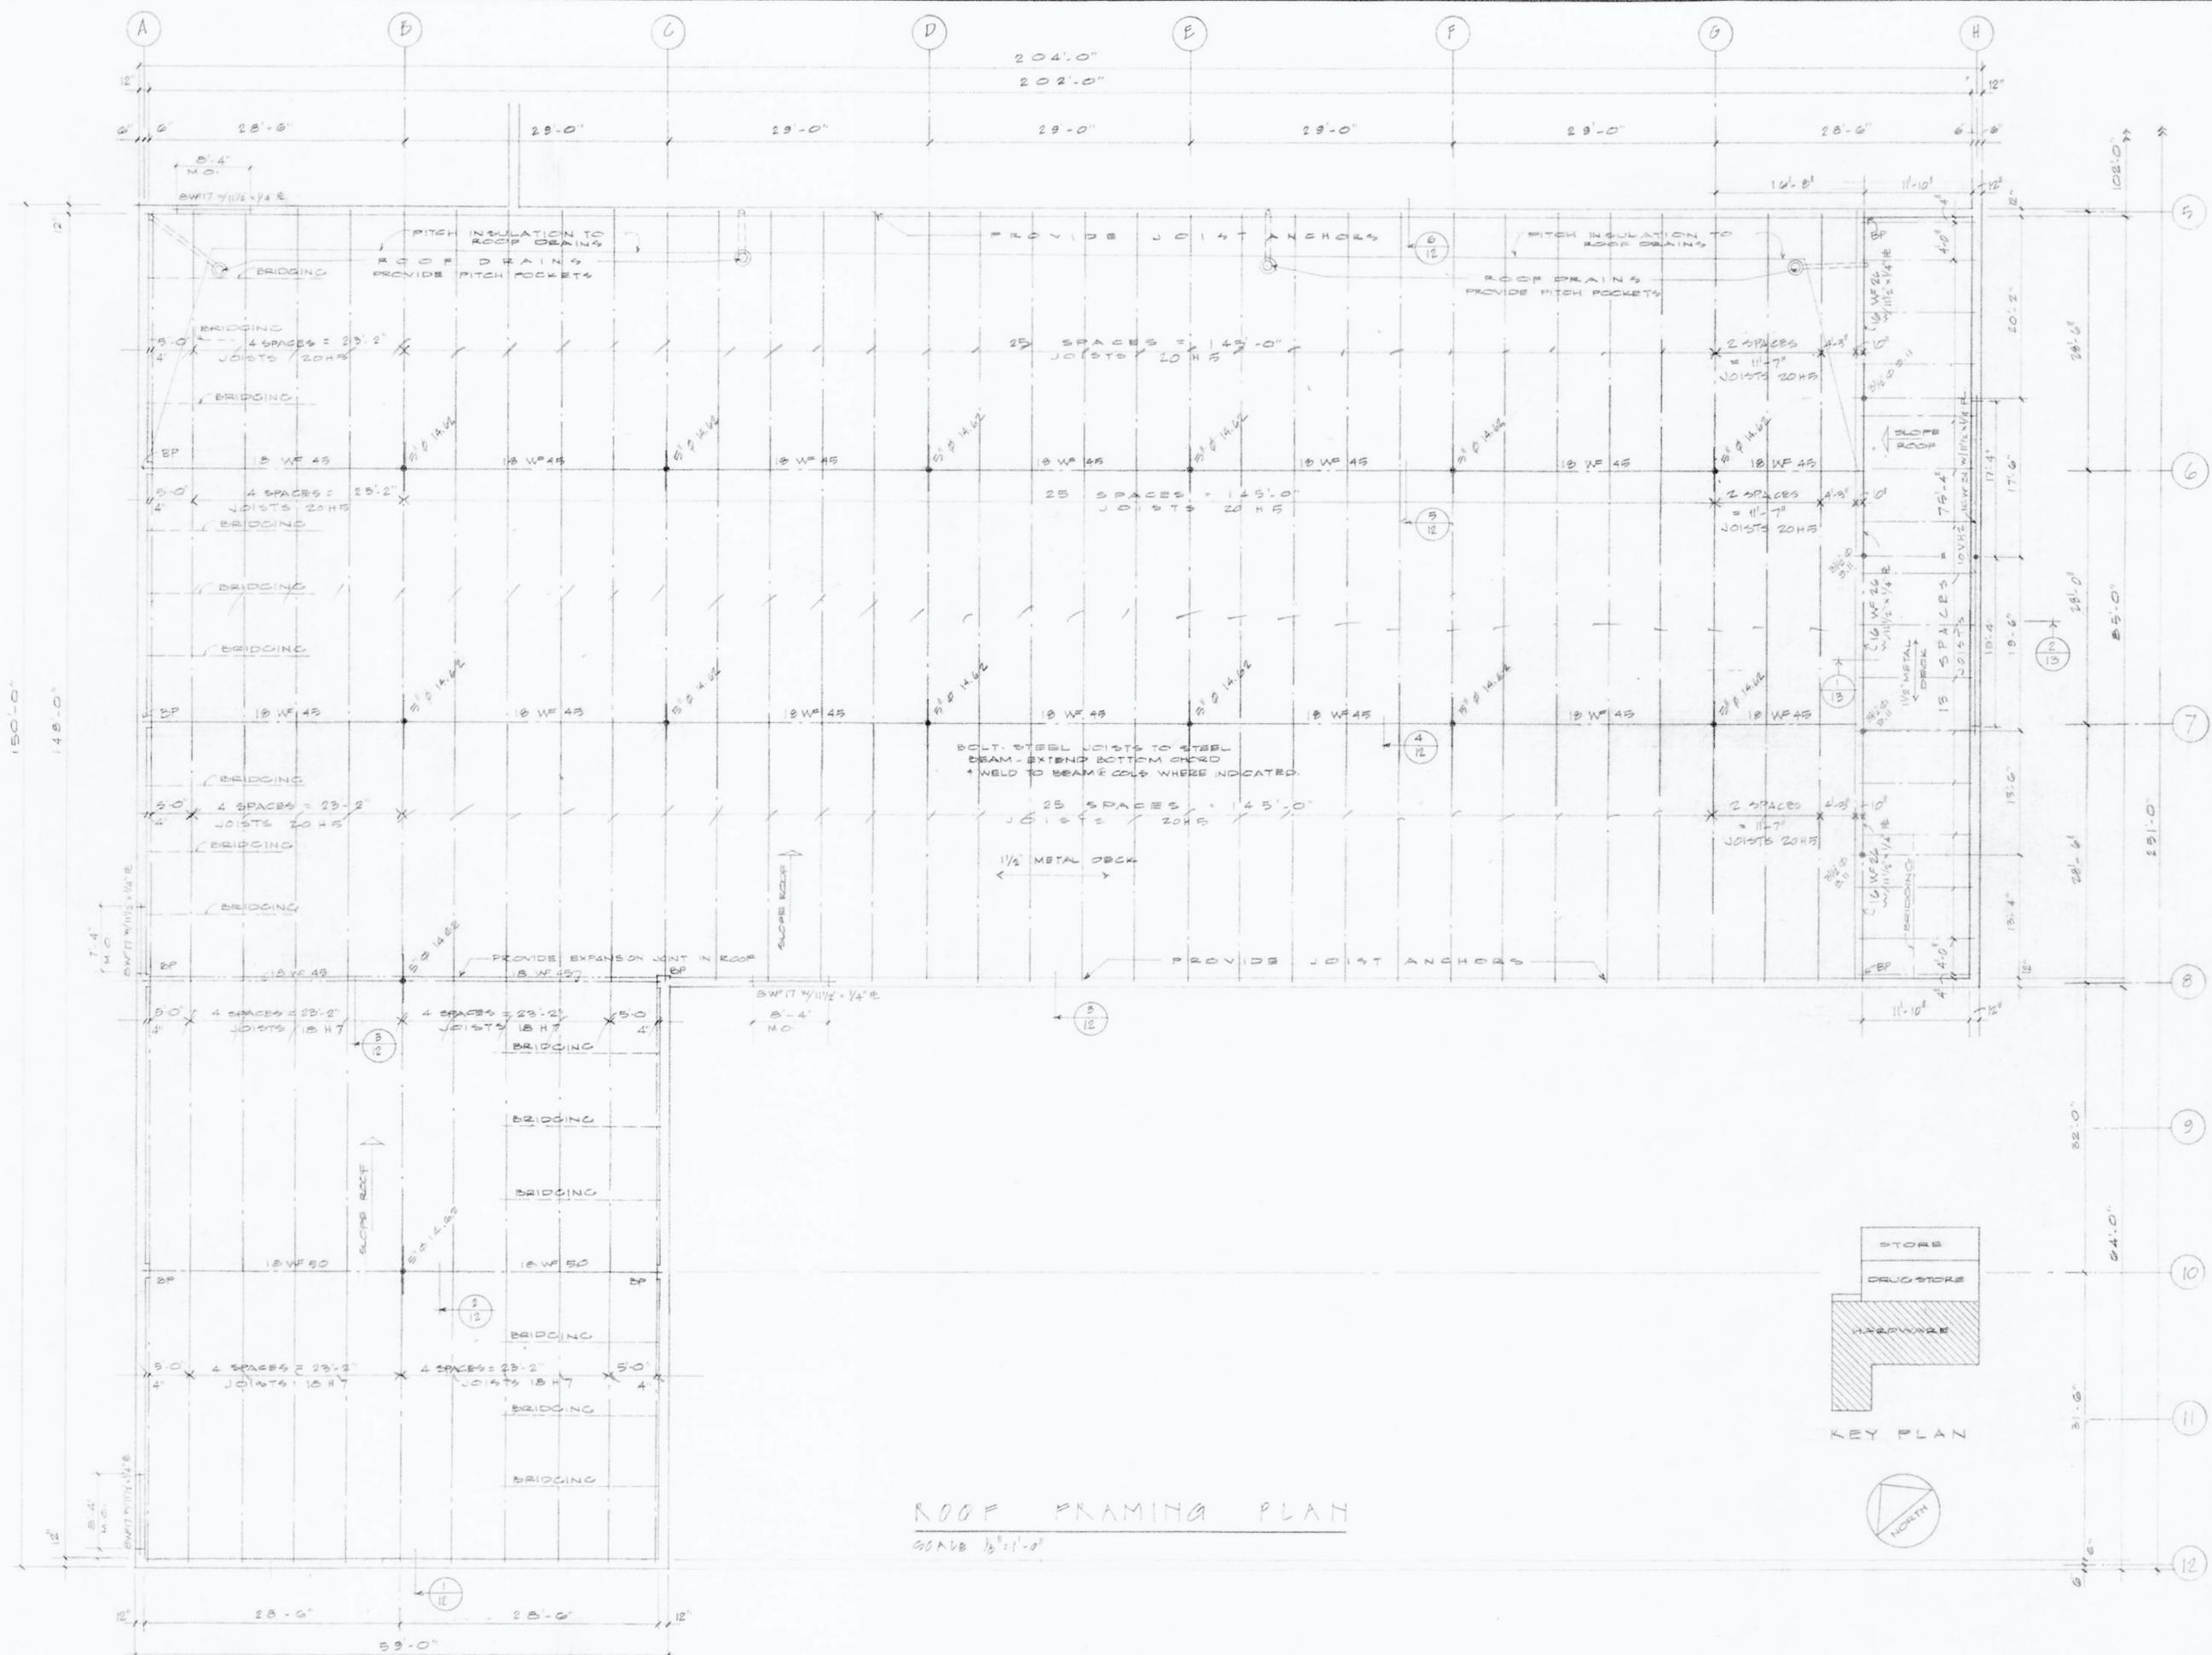


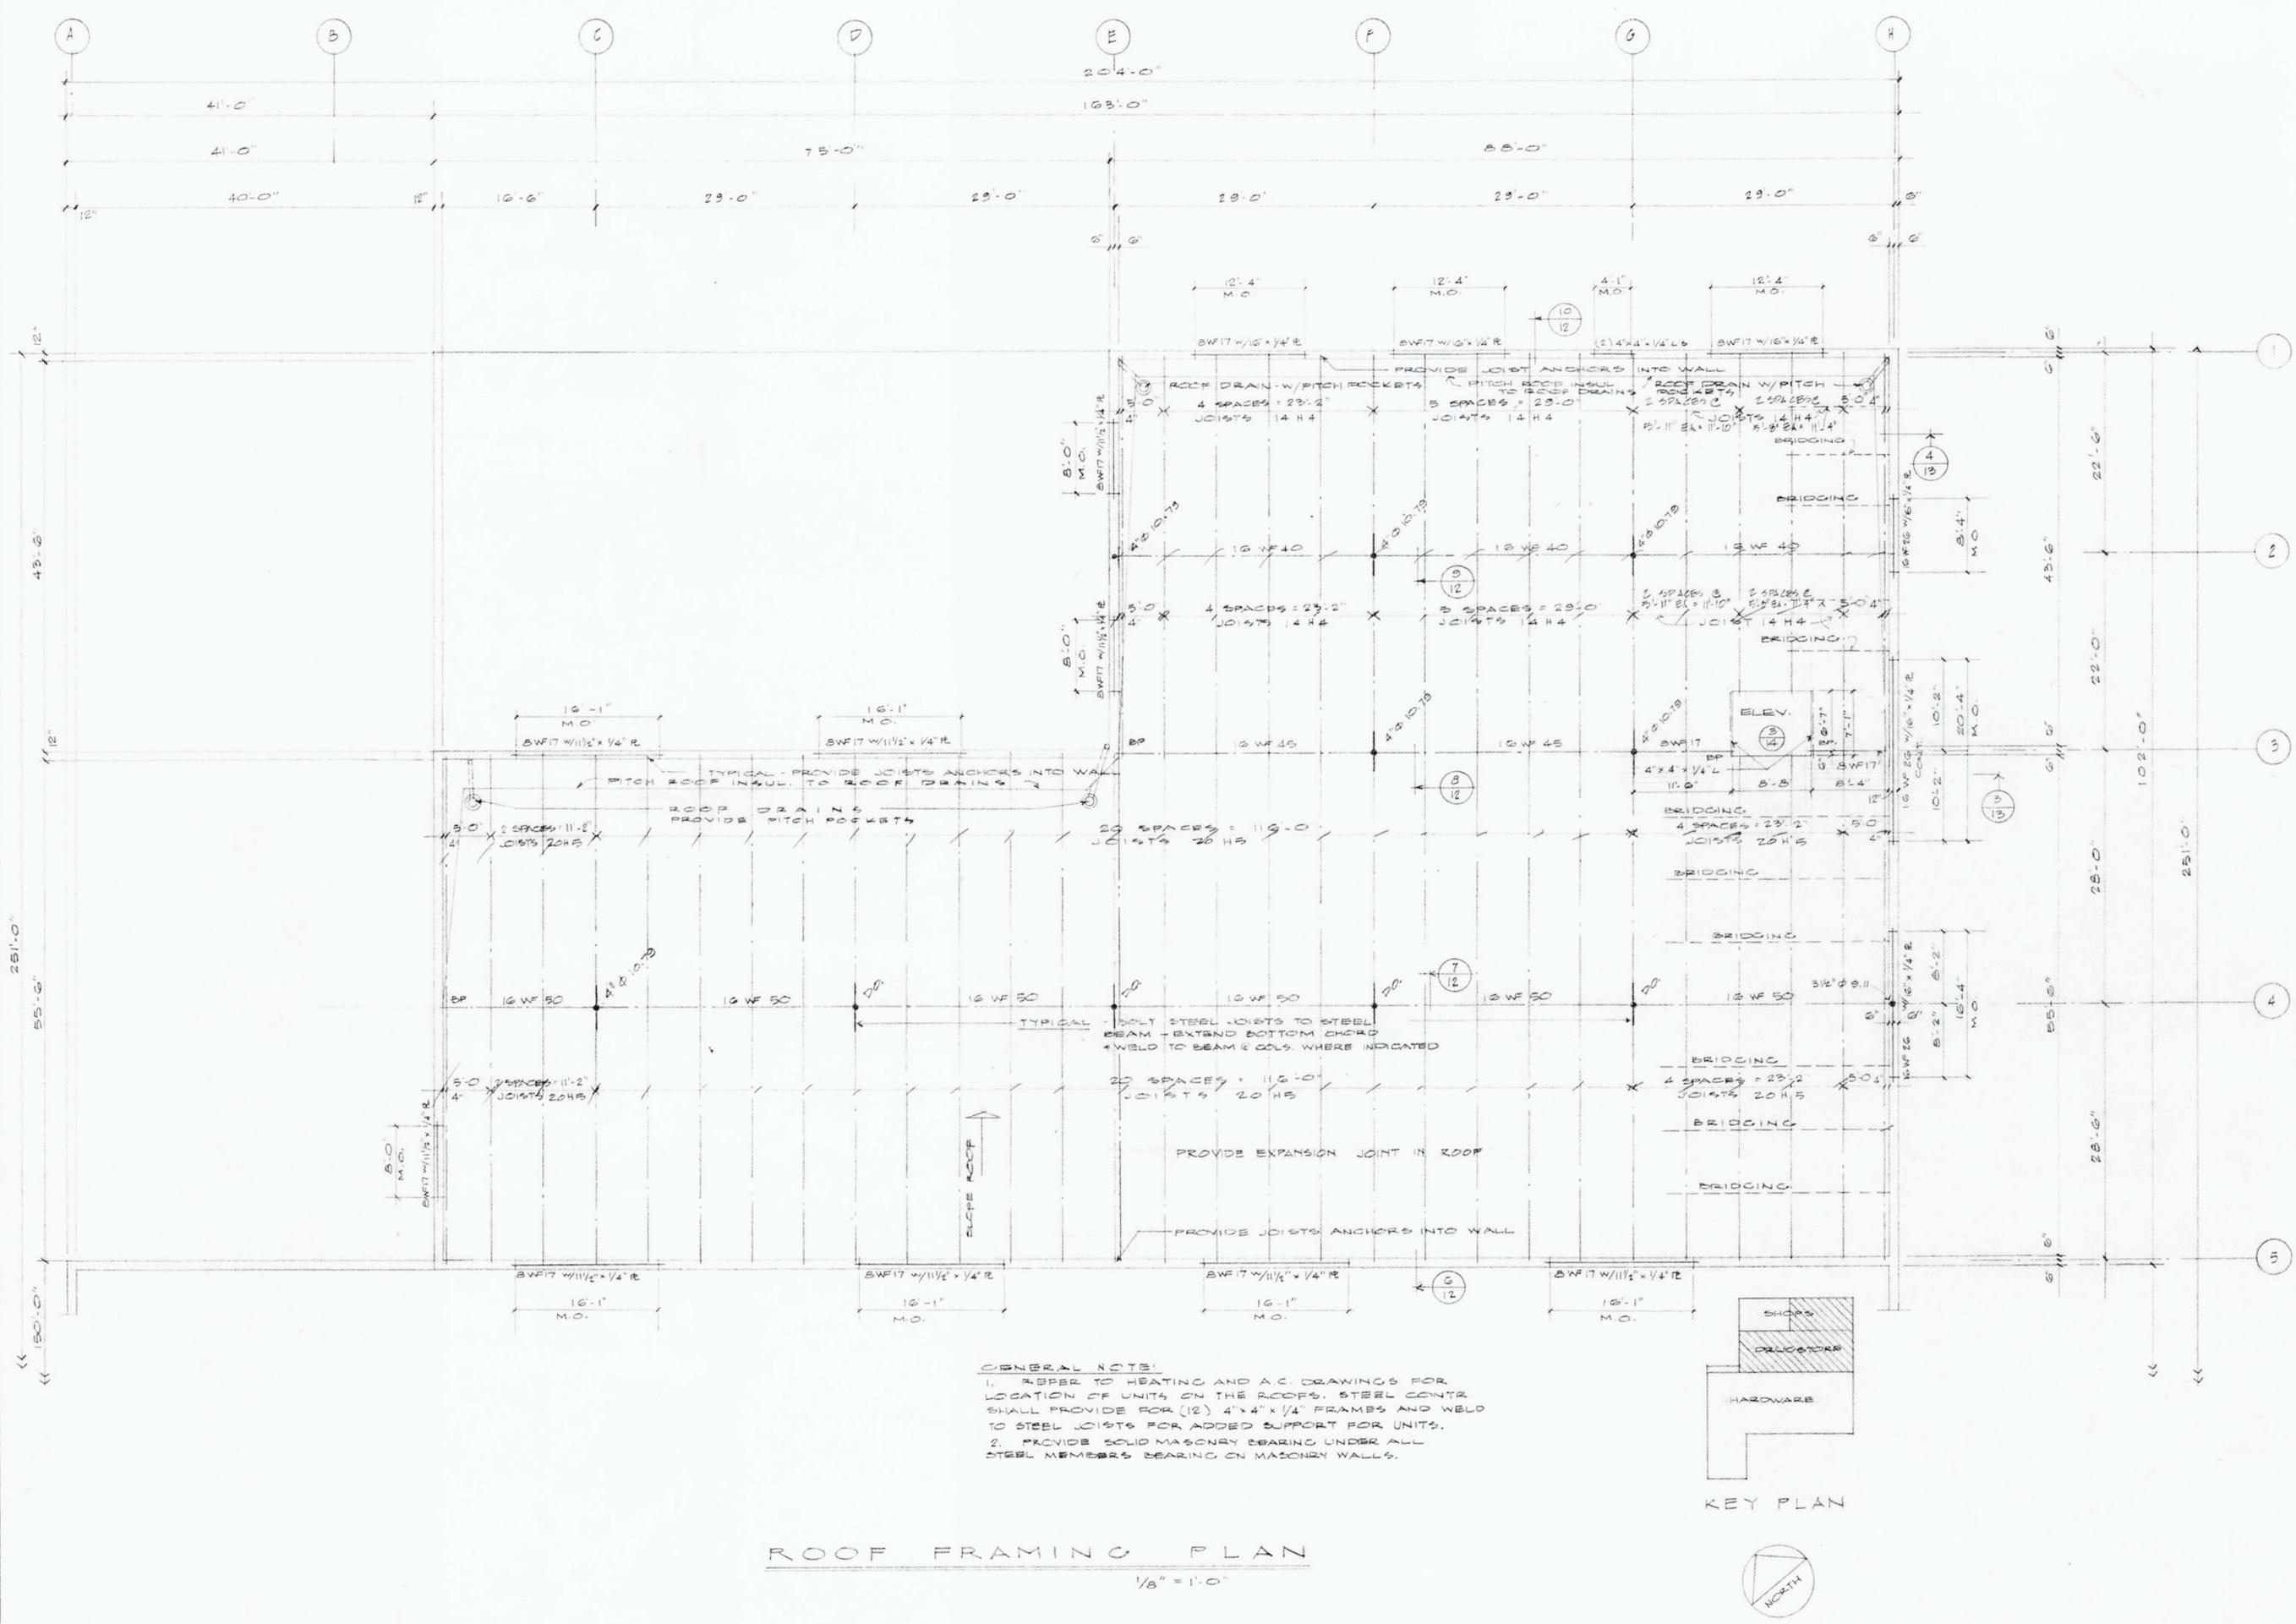

GENERAL NOTE:
 1. REFER TO HEATING AND A.C. DRAWINGS FOR LOCATION OF UNITS ON THE ROOFS. STEEL CONTR SHALL PROVIDE FOR (12) 4"x4"x 1/4" FRAMES AND WELD TO STEEL JOISTS FOR ADDED SUPPORT FOR UNITS.
 2. PROVIDE SOLID MASONRY BEARING UNDER ALL STEEL MEMBERS BEARING ON MASONRY WALLS.

ROOF FRAMING PLAN

1/8" = 1'-0"

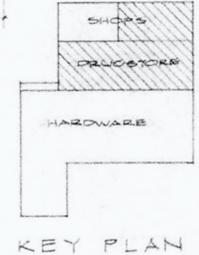

KEY PLAN



REVISIONS
16 JUN 8 1978

DRWN. BY
 CHKD. BY
 DATED 16 JUN 8 1978
 PROJECT 7728
 SHEET NO. 10