


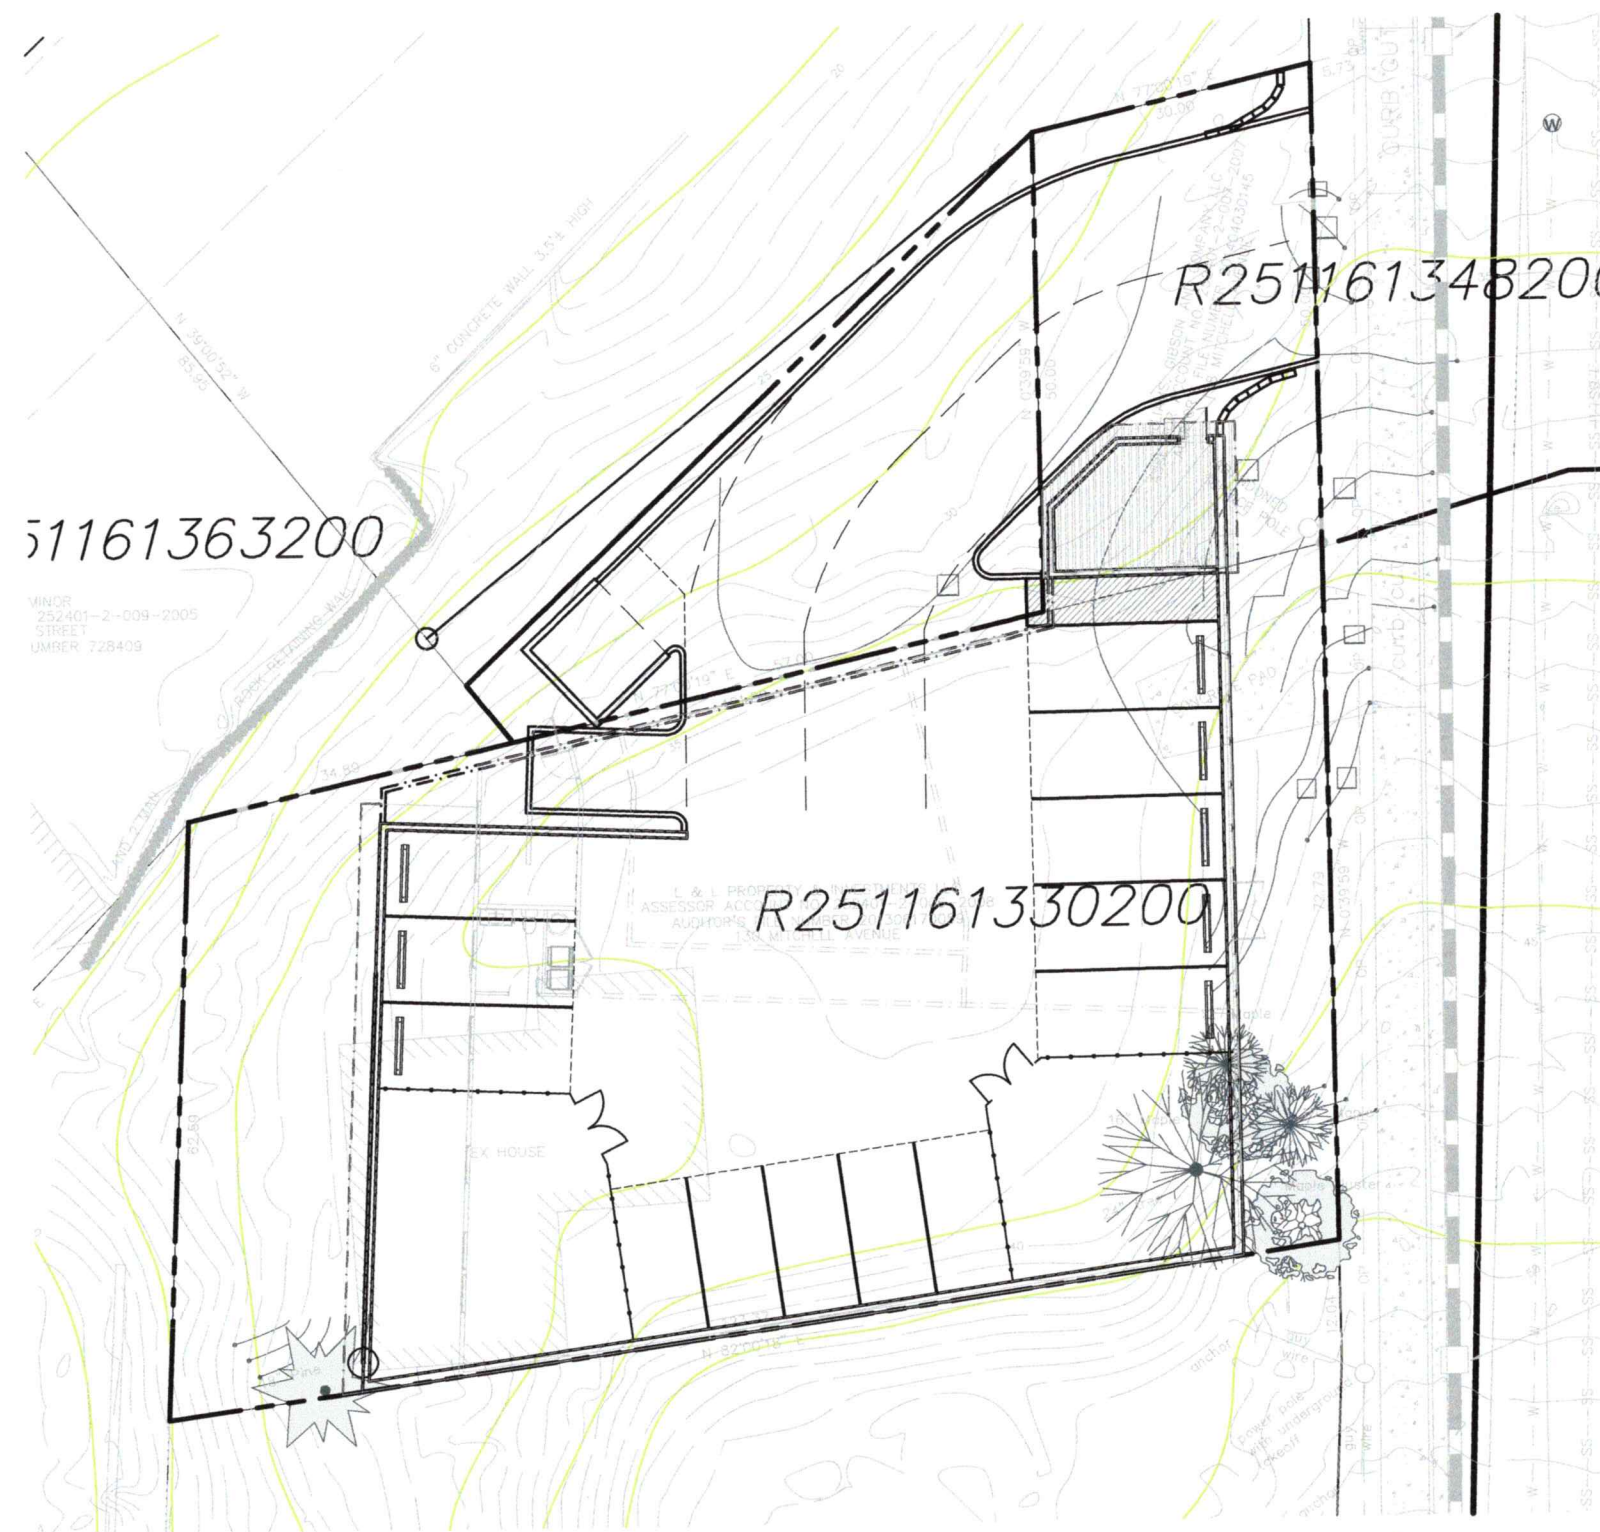


SITE PLAN
1"=20'
(11x17)

ADM #22-117
OMR Mixed Use

04.26.23




ADM Architecture
5819 NE Minder Rd., Suite C
Poulsbo, WA 98370
360-881-0282 | ADM-architecture.com

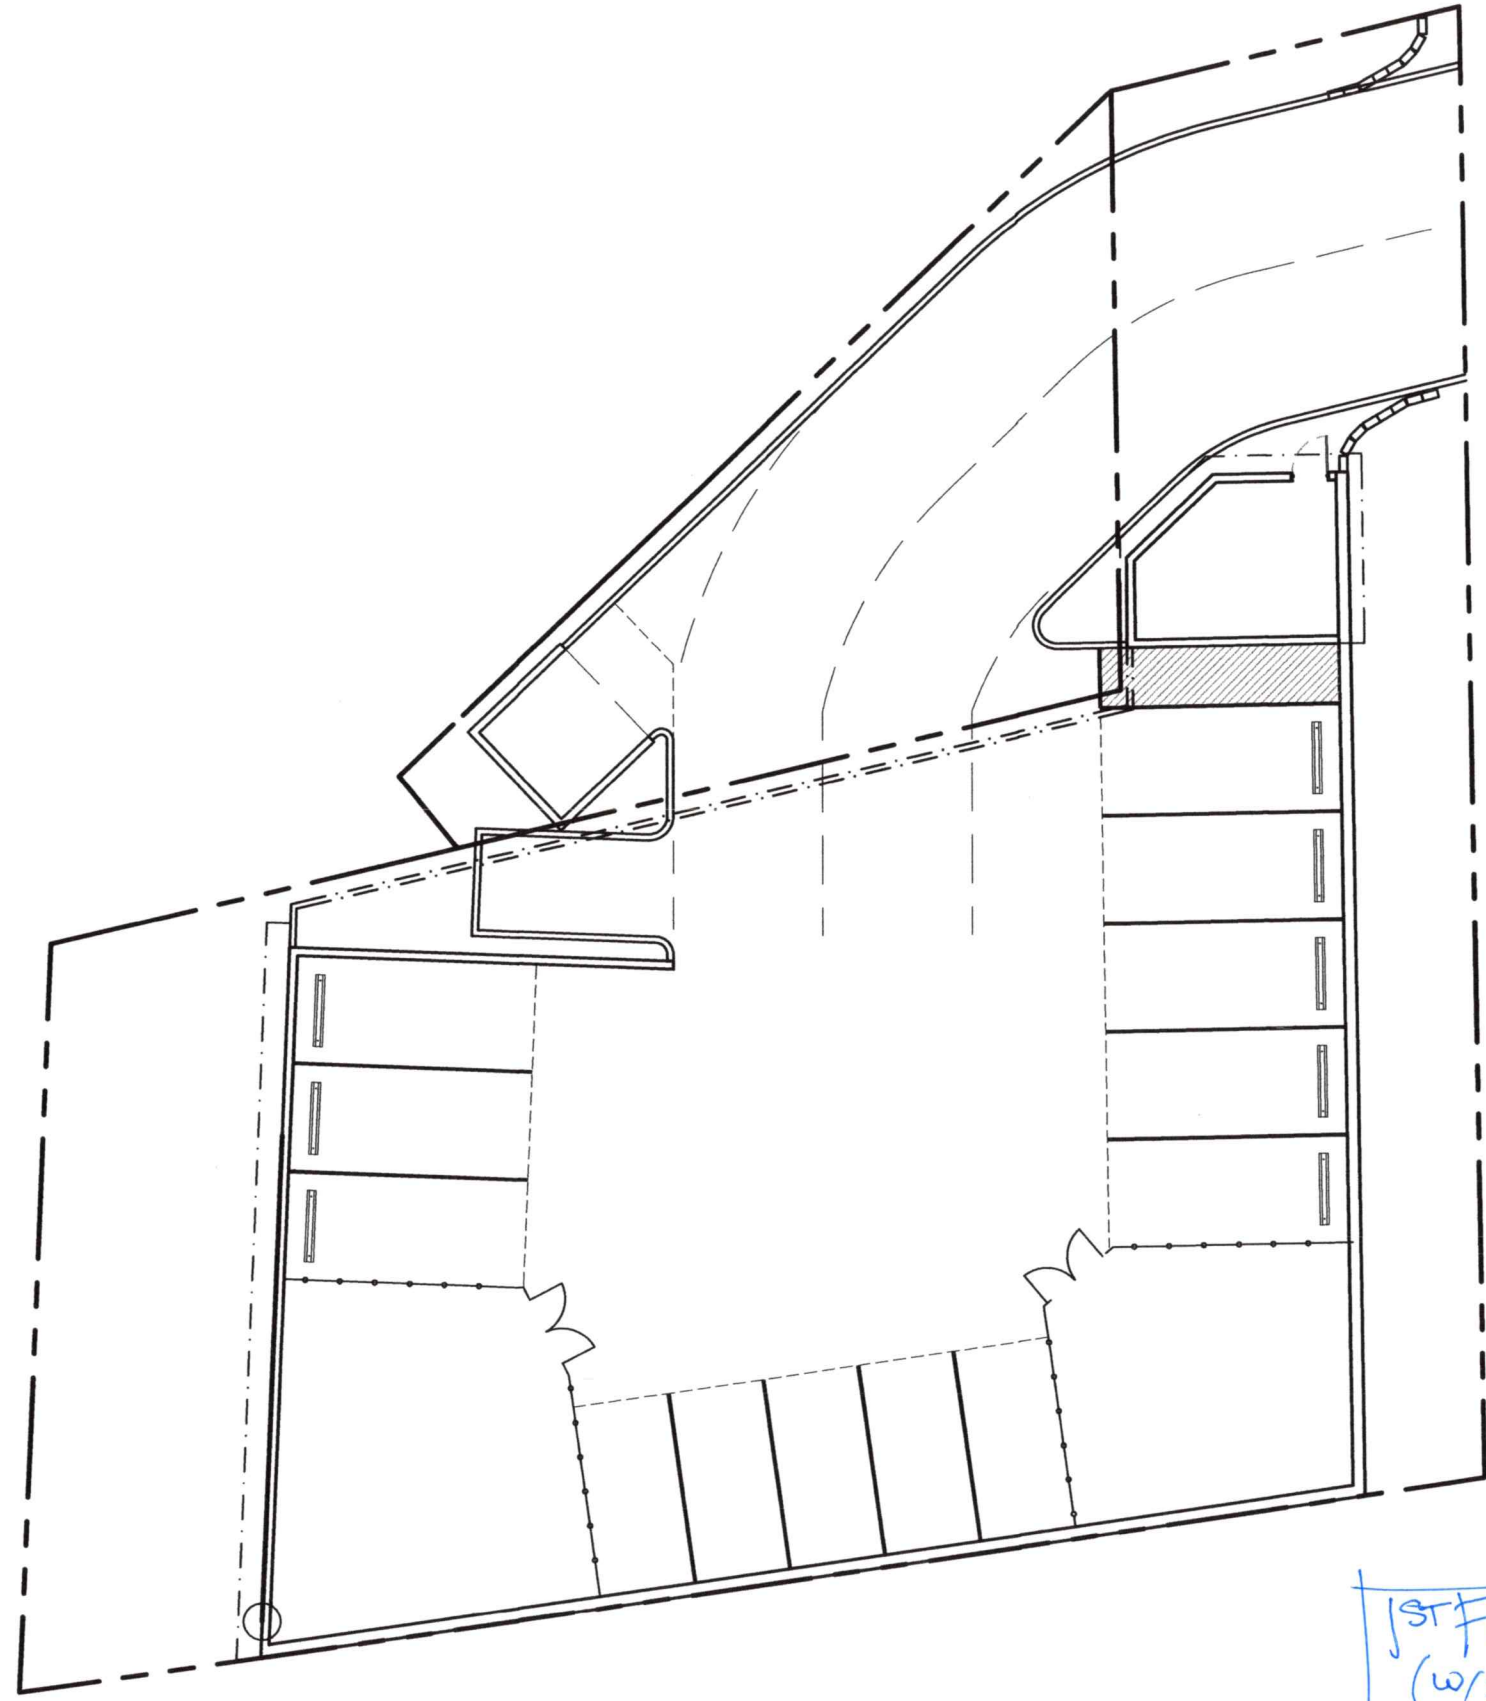

1ST FLOOR PLAN
(W/SITE REF. INFO)
1/16" = 1'-0"
(11x17)

ADM #22-117
CMR 04.26.23

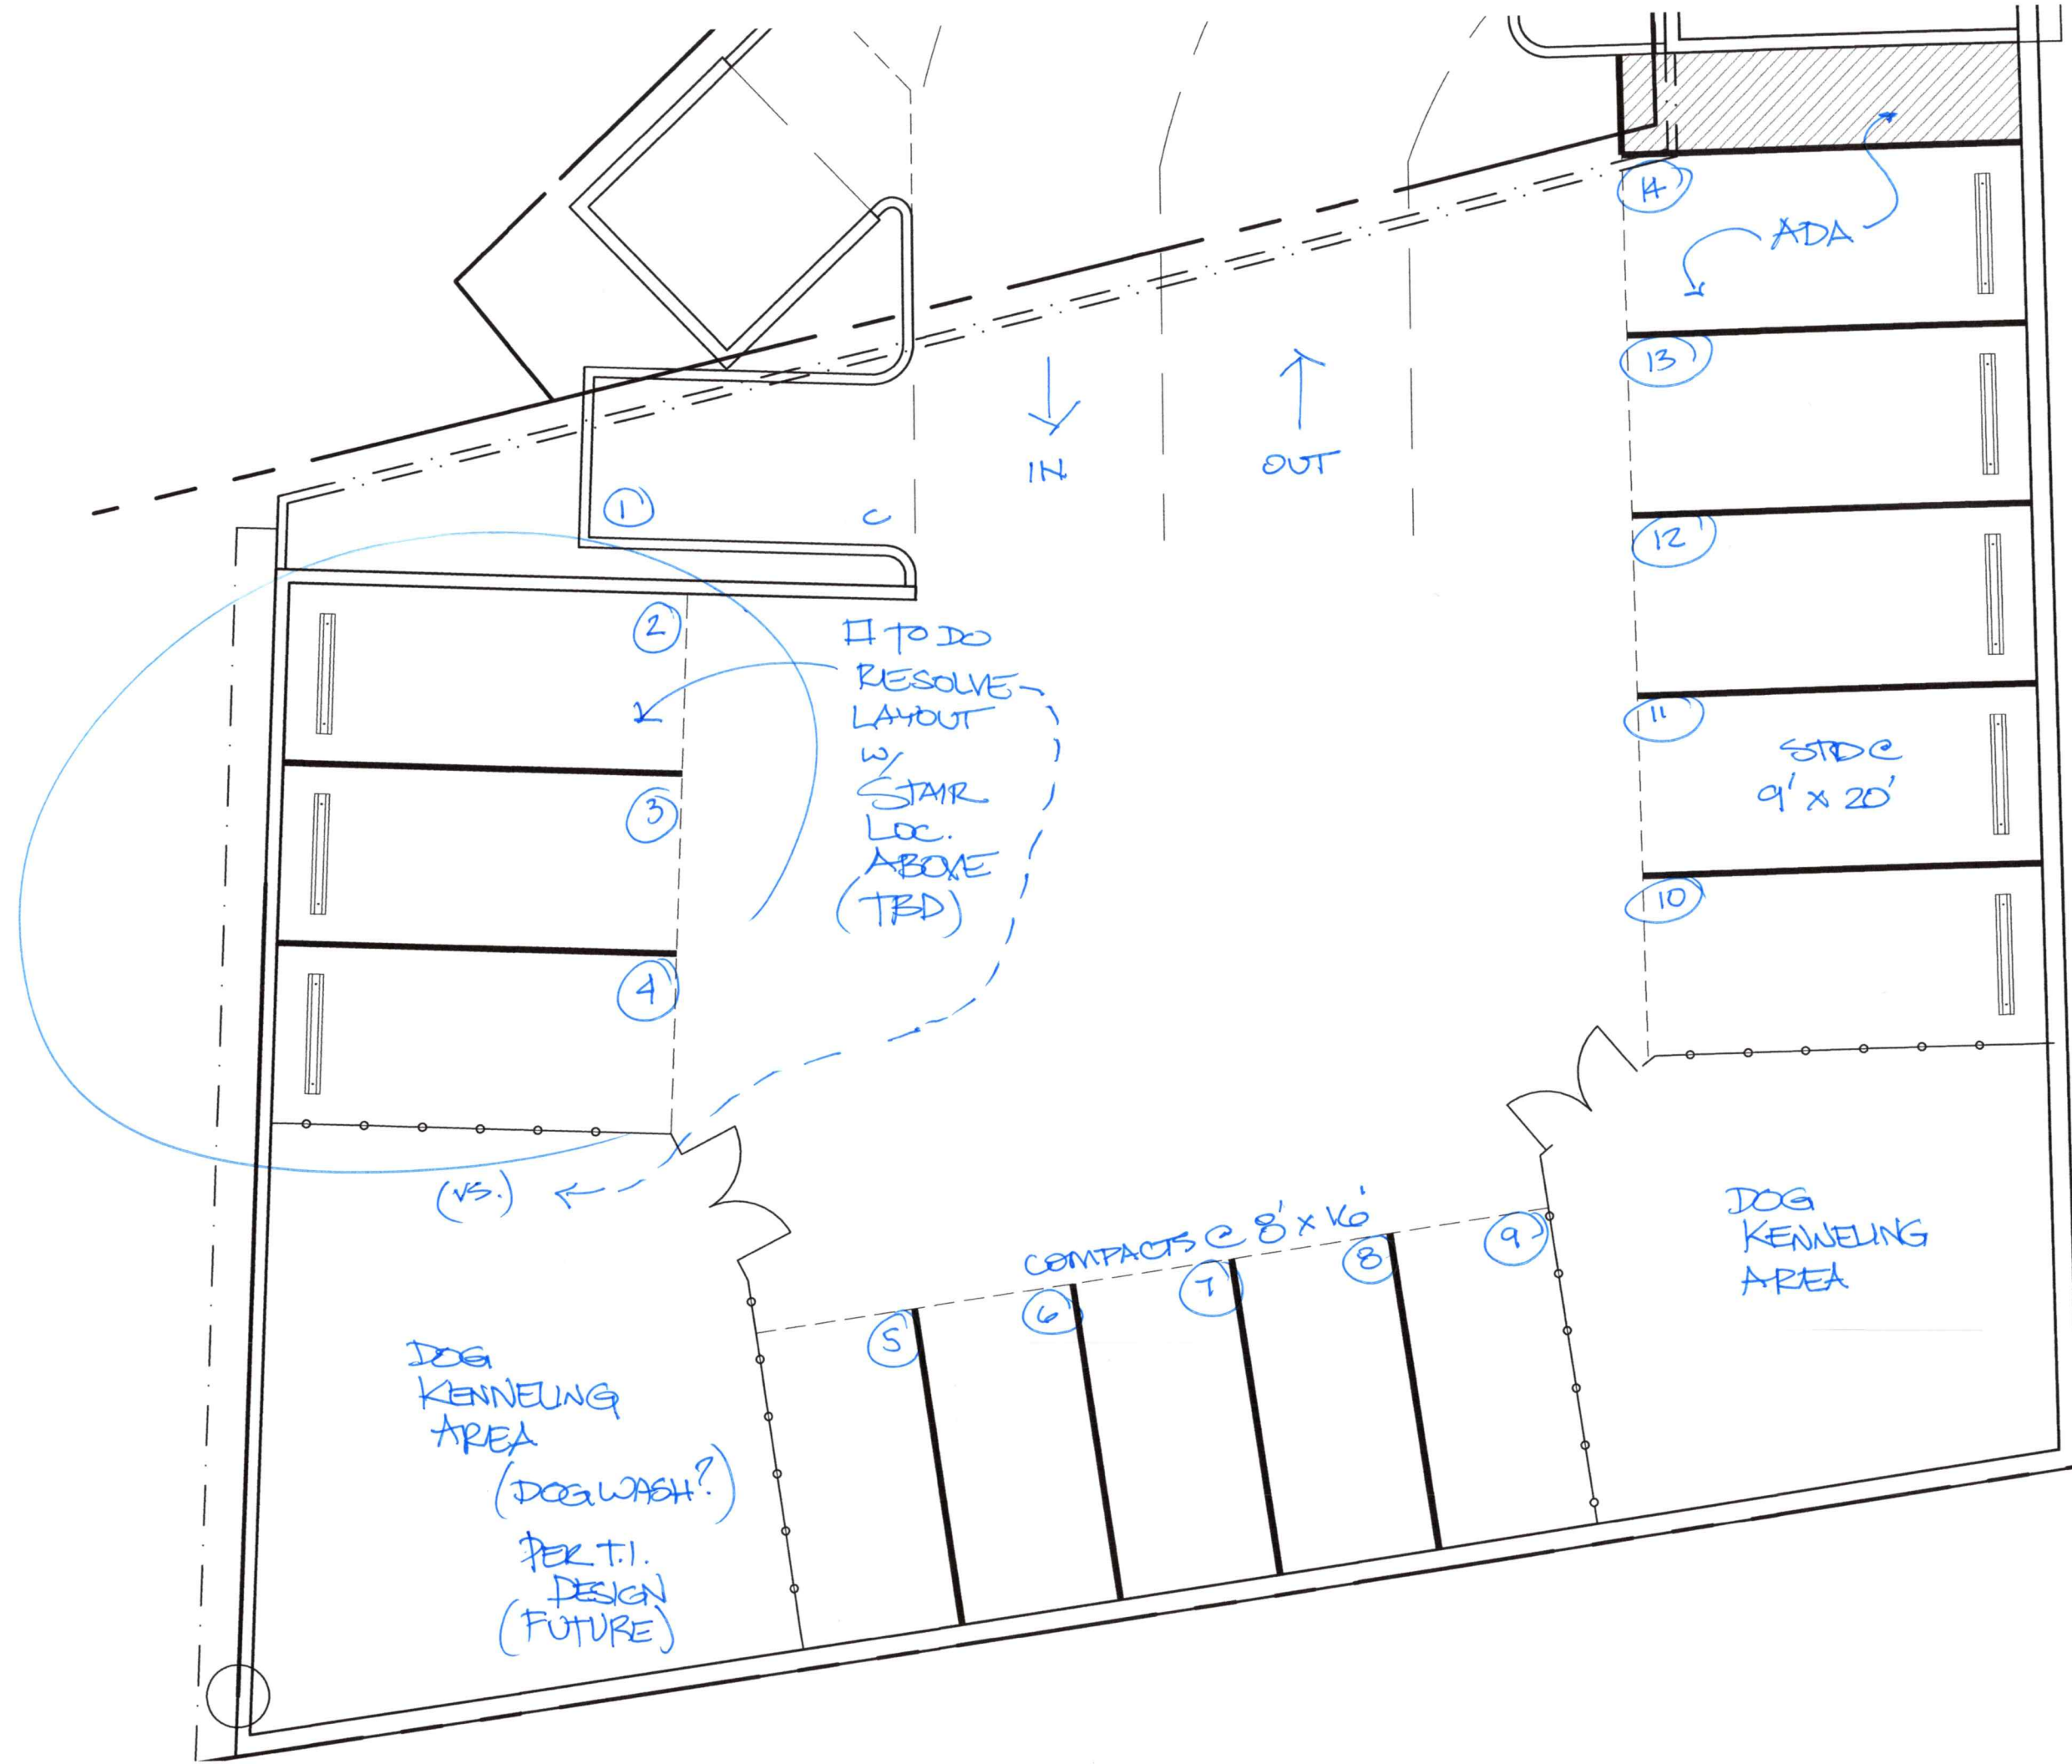


4
STALLS

ADM#22-117
CMR


1/8" = 1'-0"
1st Floor
PLAN
04.26.23

405

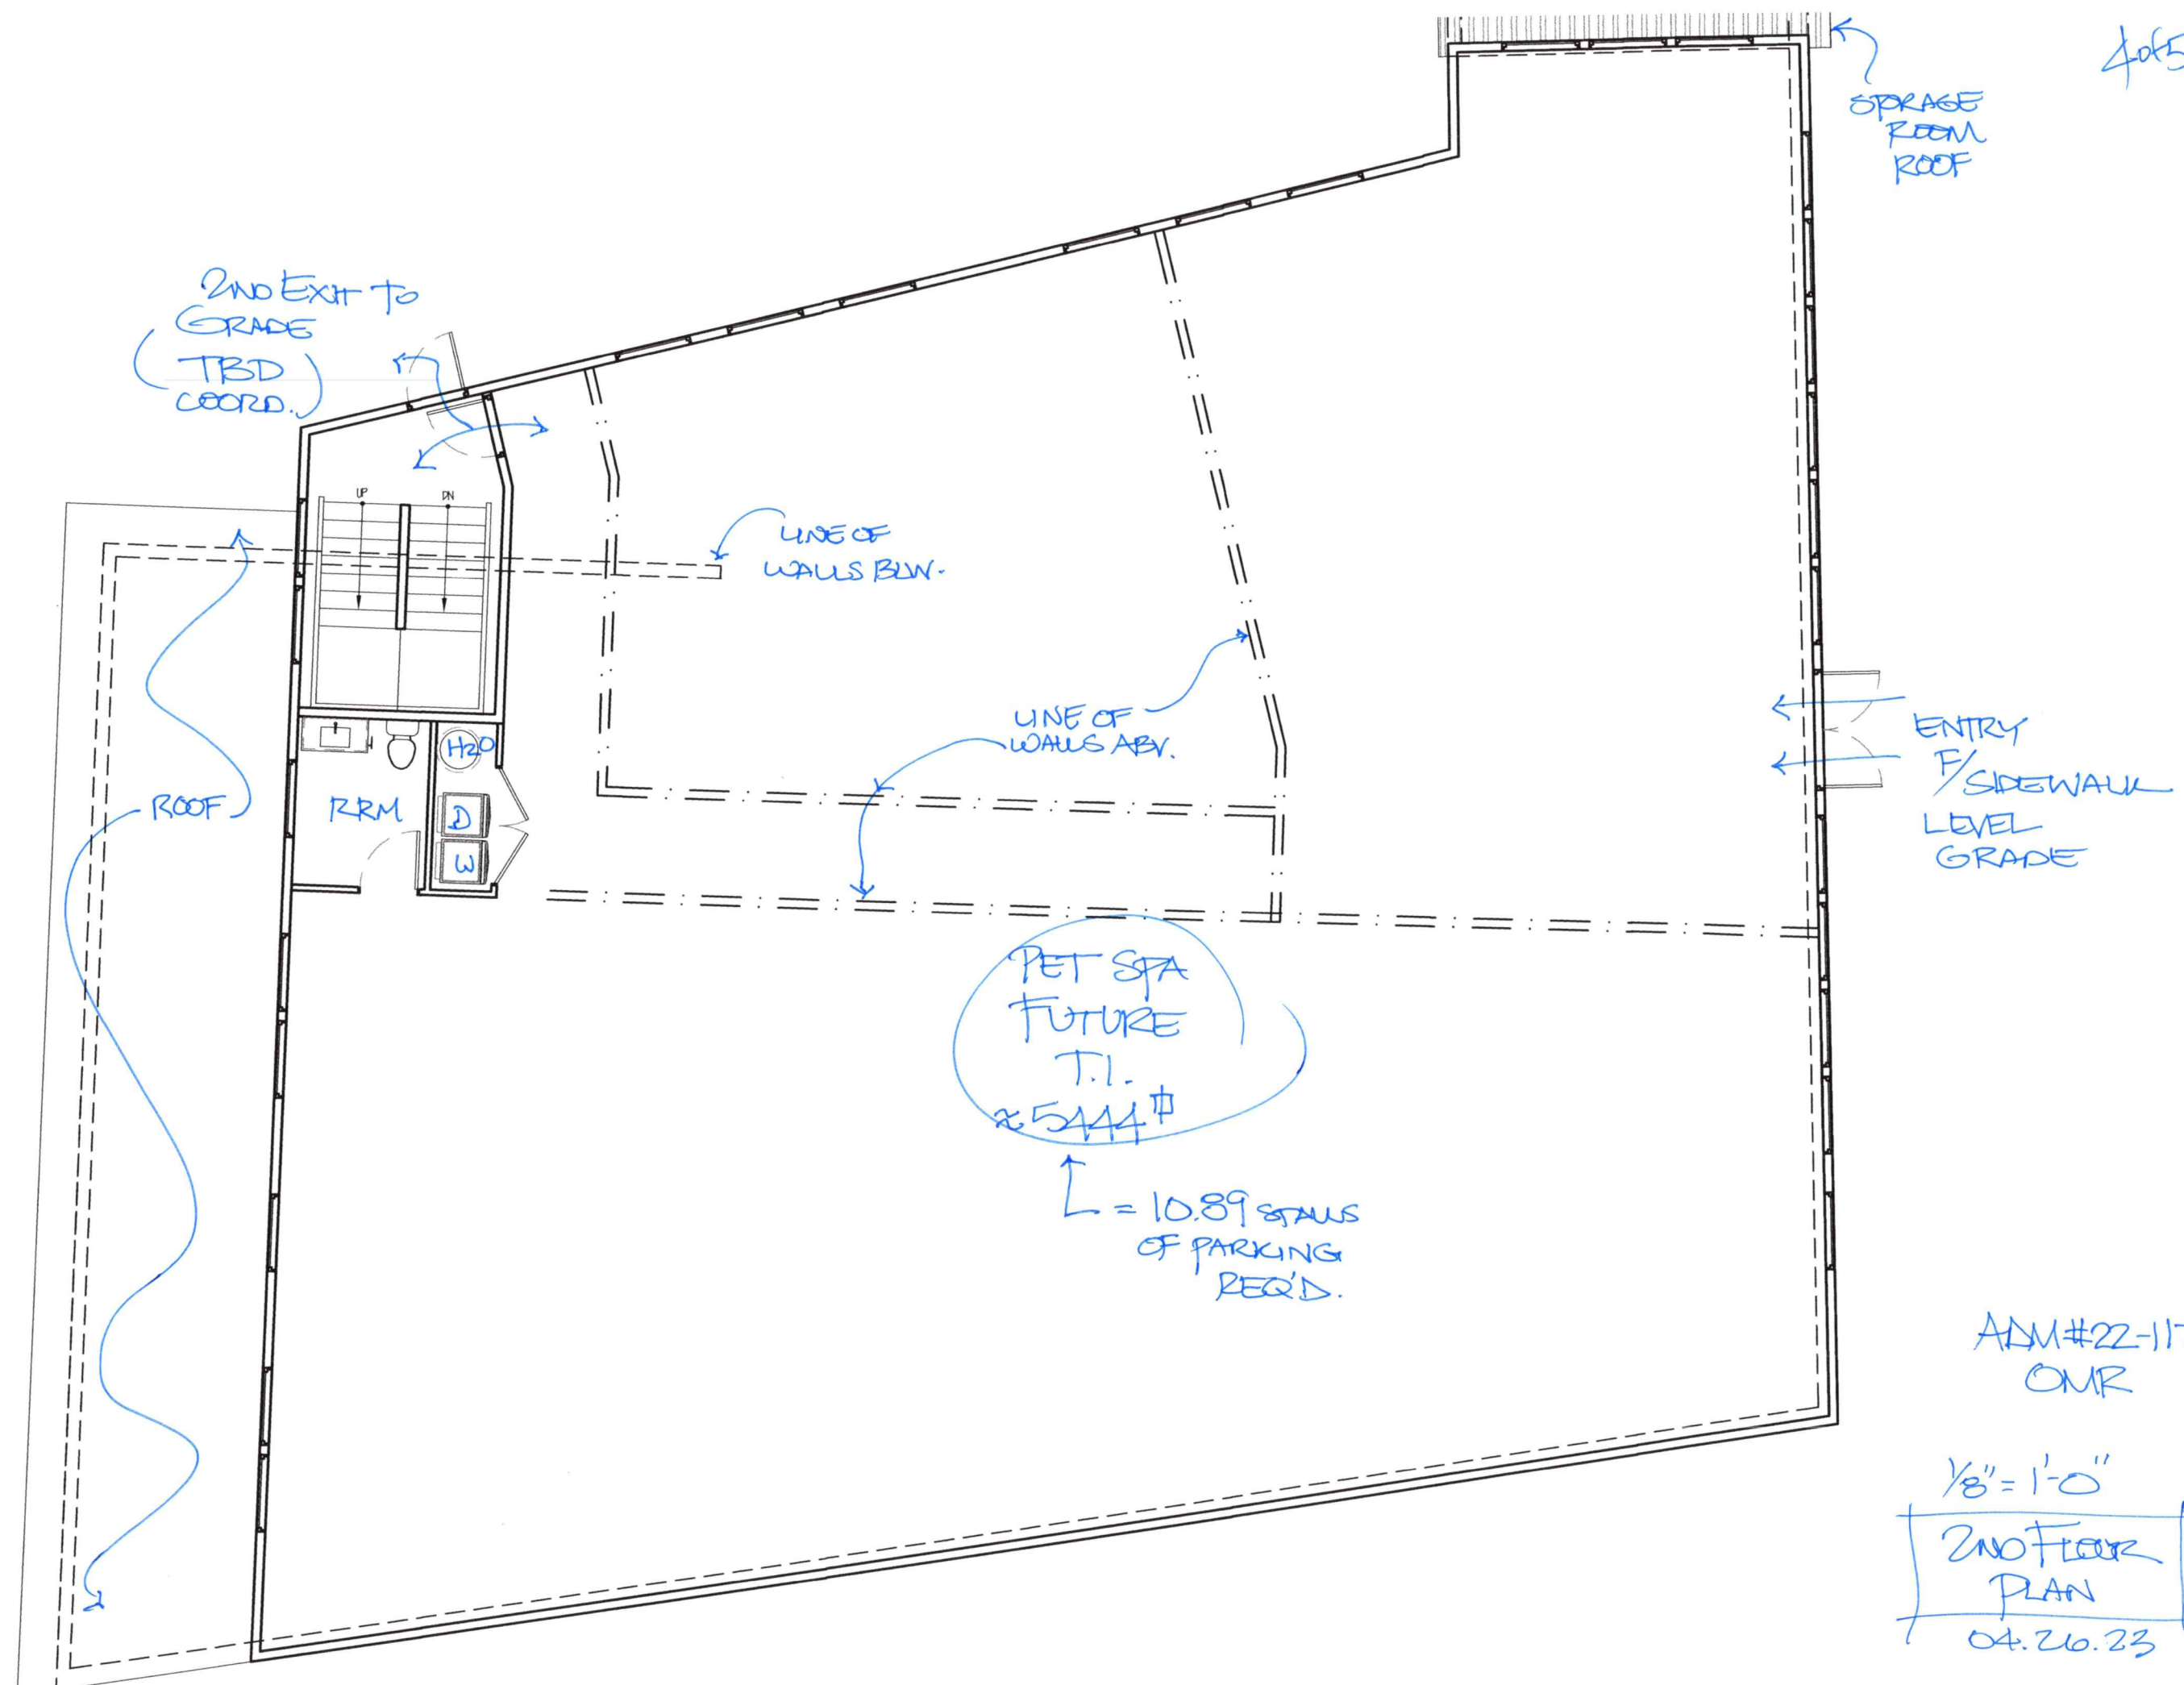

ADM#22-117
CMR

1/8" = 1'-0"
2ND FLOOR
PLAN
04.26.23

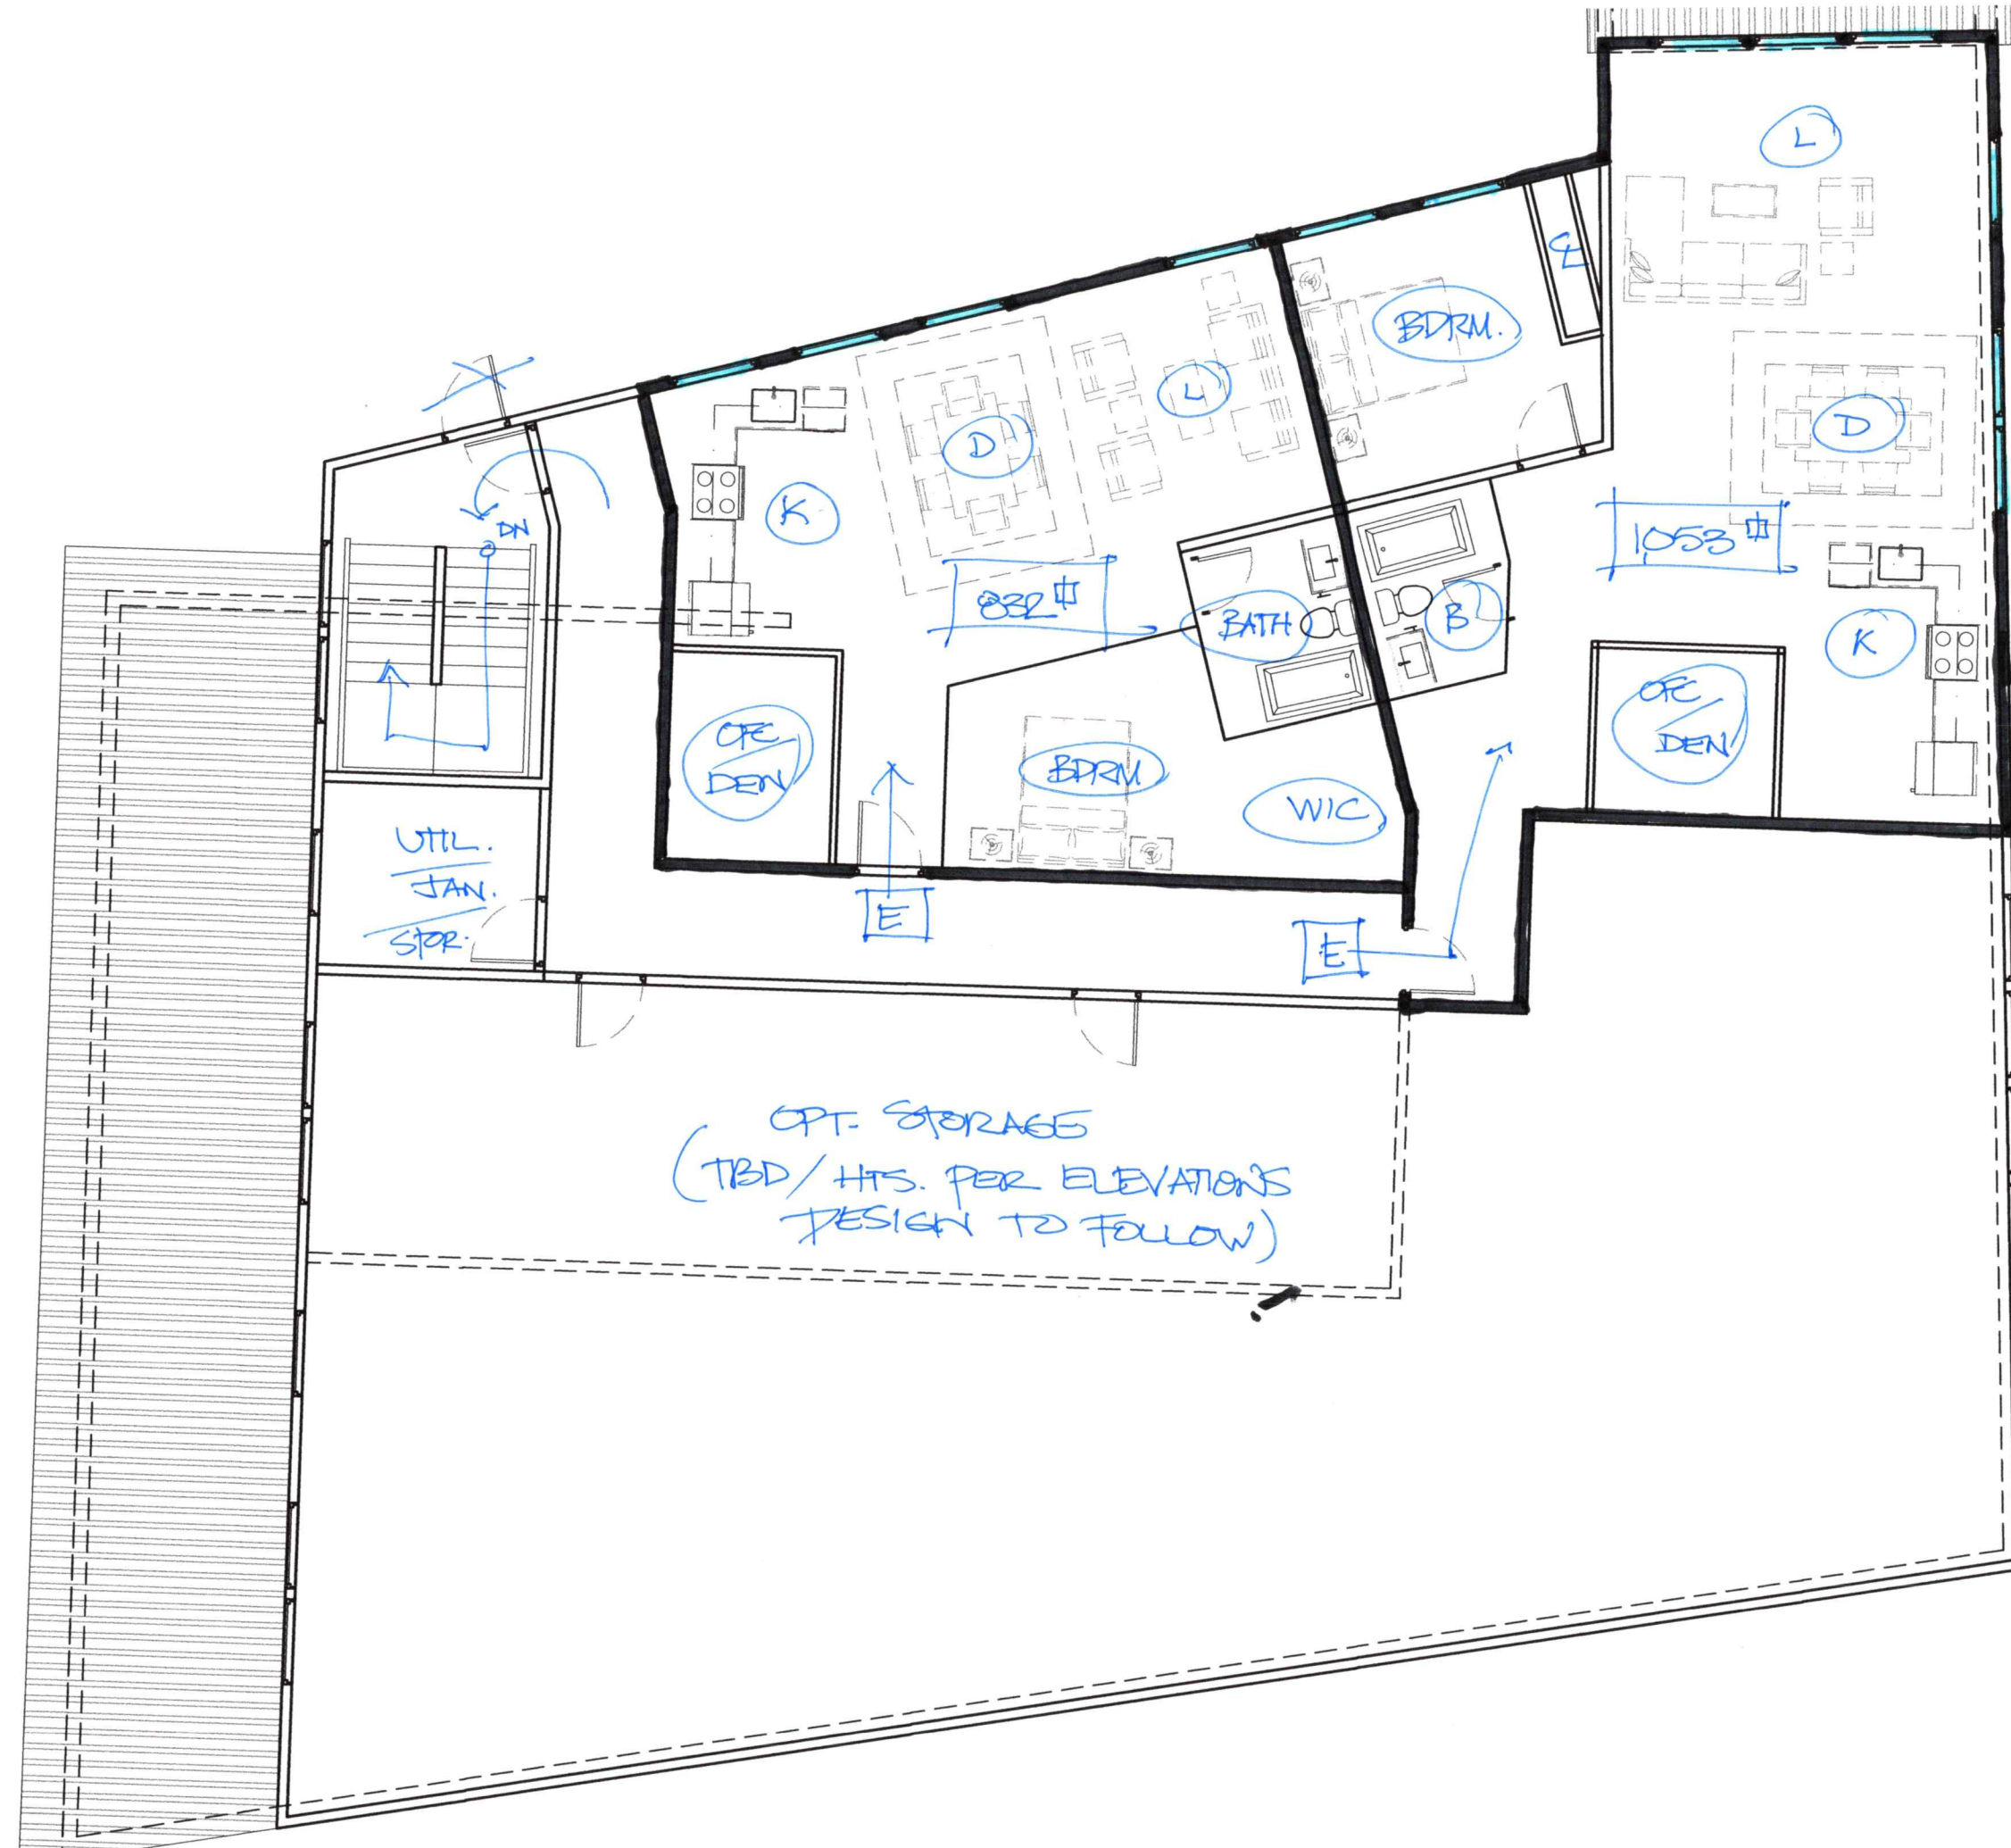

UNIT LAYOUTS
"JUST BEGINNING"
SCHEMATIC DESIGN

UNITS
2 @ 1 bdrm.
= 2 x 1.5 STALS
PARKING
REQUIRED
3 STALS

ADM#22-17
OMR
1/8" = 1'-0"
3RD FLOOR
PLAN
Oct. 26.23