



FOR
LEASE

*Rarely available, the 2nd floor of 415 Jackson Street
is the premier creative office opportunity in
Jackson Square*

415 JACKSON STREET, SECOND FLOOR
SAN FRANCISCO, CA 94111

 **Kidder
Mathews**

415 JACKSON STREET

Second Floor Features

±20,121 RSF

Turnkey full-floor with elevator identity

Quintessential brick and timber construction with soaring ceiling heights

High-end finishes throughout

Extensive window line and numerous skylights

One boardroom, seven conference rooms, five huddle rooms, six phone rooms, one wellness room, and ample open space with room for 120+ workstations

Two kitchens: one team kitchen and one guest/client kitchen

Dramatic reception and lounge ideal for hosting guests and clients

"Speakeasy bar"

Operable windows and HVAC

LOW \$90s


IG ASKING

AUG '26

AVAILABLE



415 JACKSON STREET

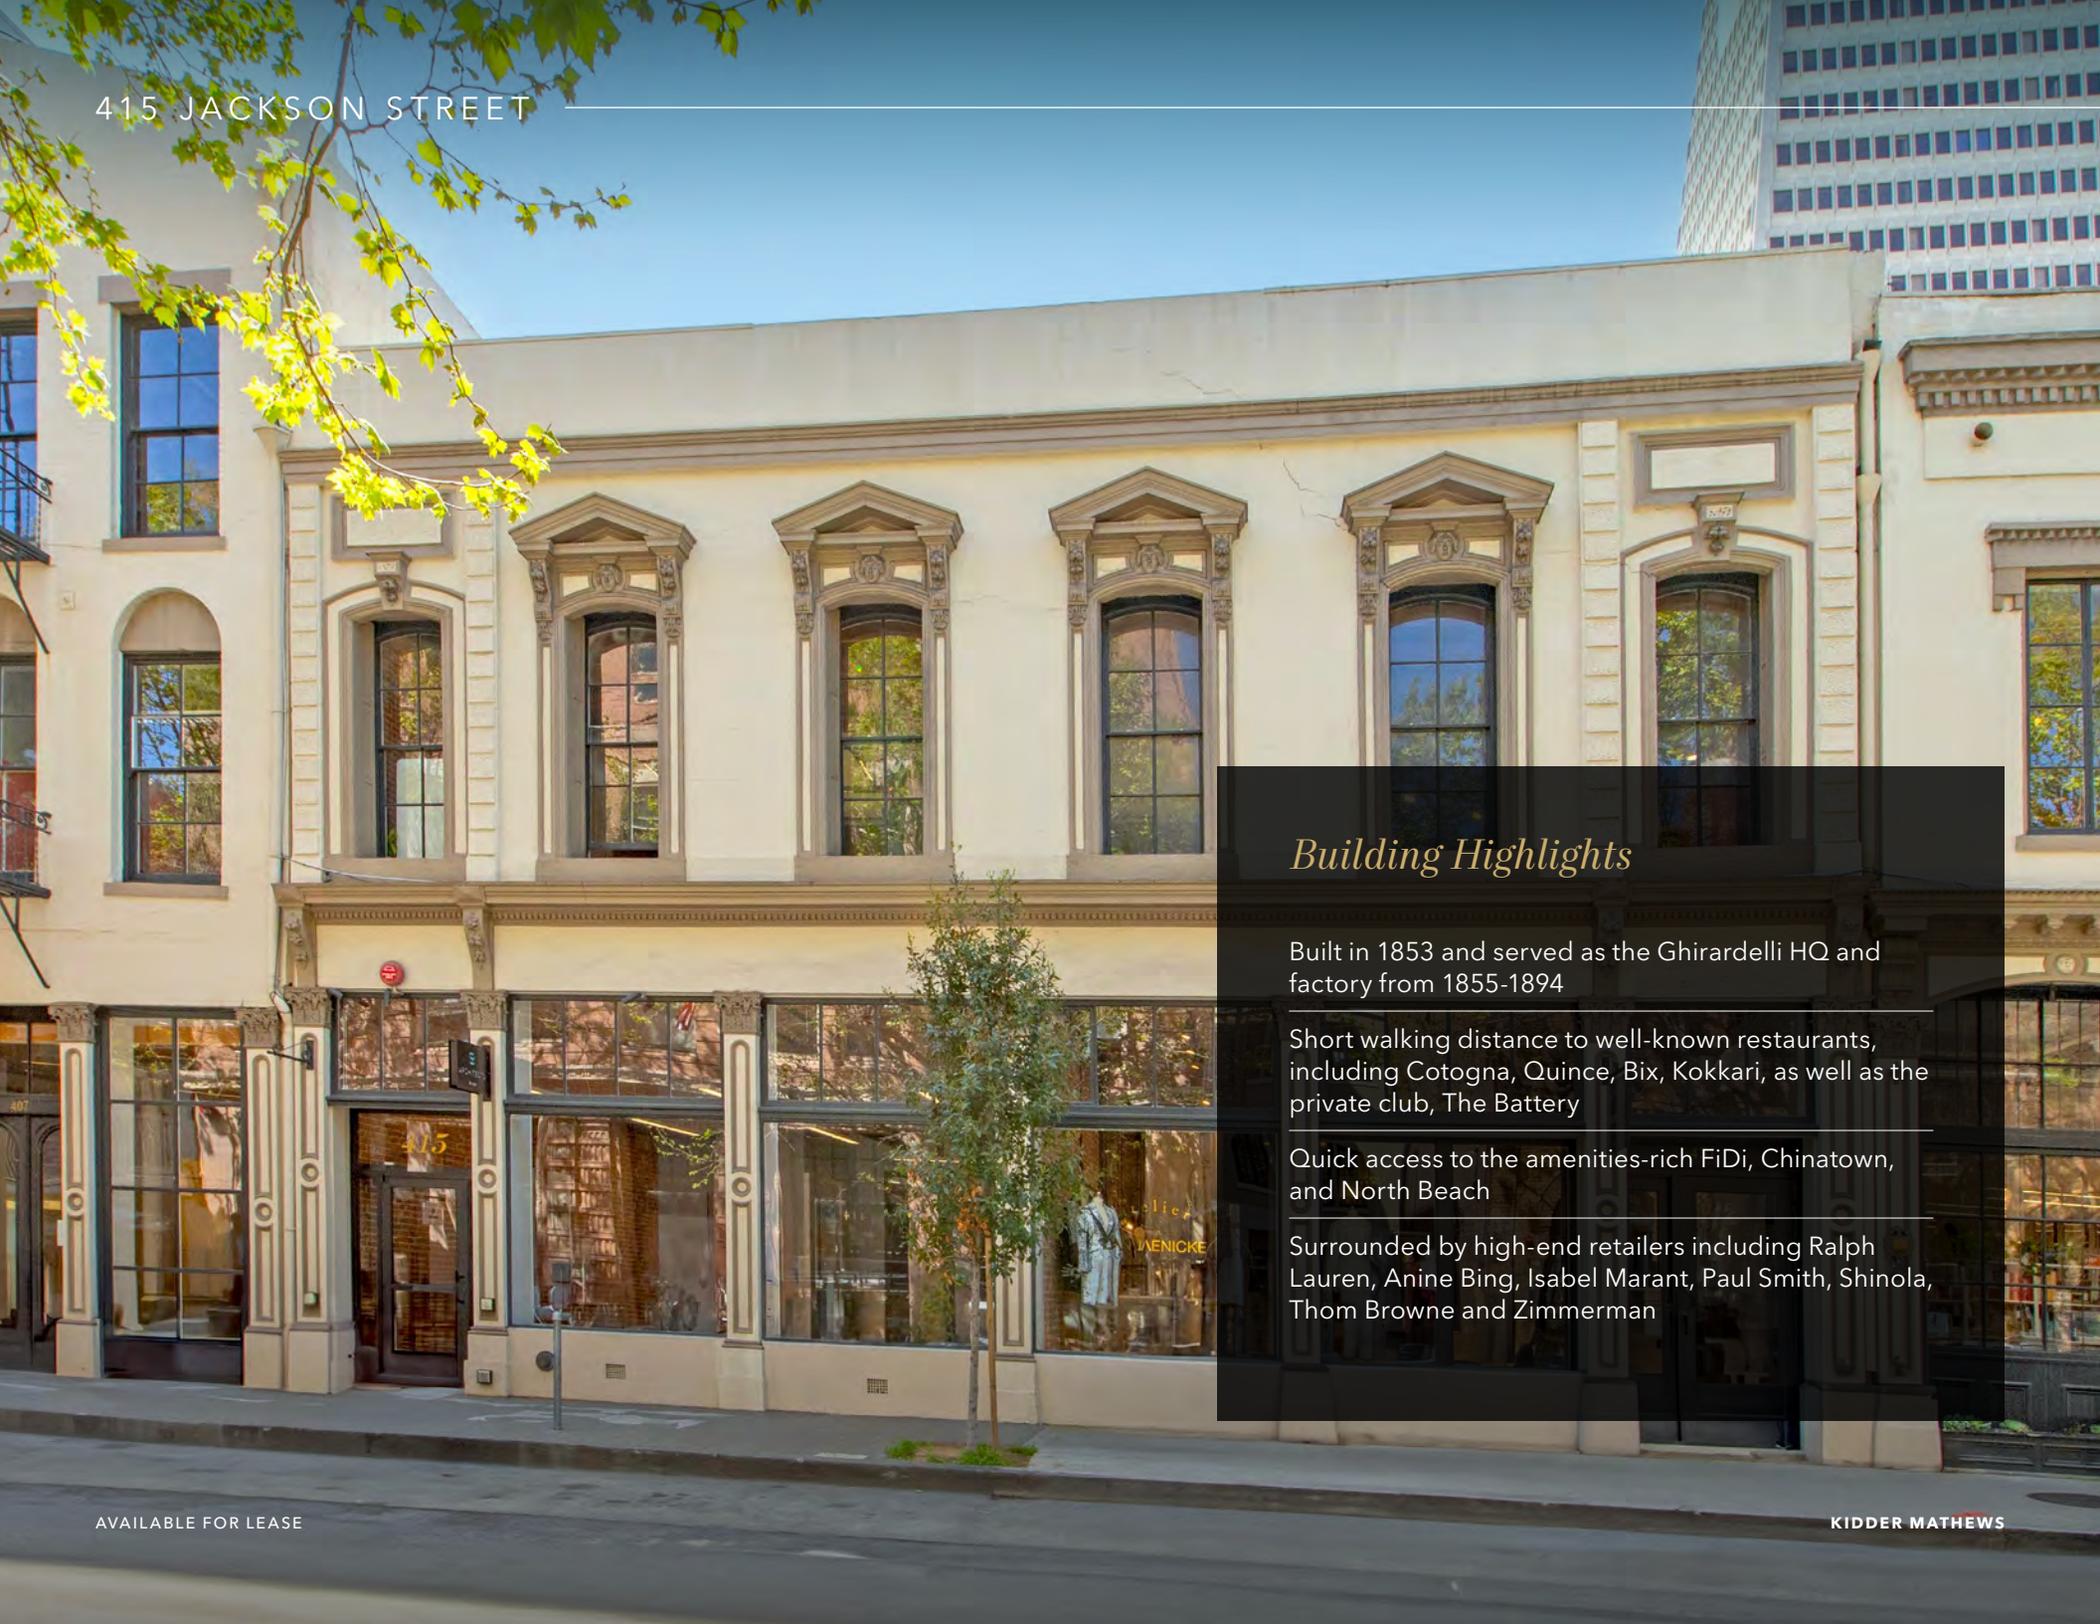

Building Highlights

Built in 1853 and served as the Ghirardelli HQ and factory from 1855-1894

Short walking distance to well-known restaurants, including Cotogna, Quince, Bix, Kokkari, as well as the private club, The Battery

Quick access to the amenities-rich FiDi, Chinatown, and North Beach

Surrounded by high-end retailers including Ralph Lauren, Anine Bing, Isabel Marant, Paul Smith, Shinola, Thom Browne and Zimmerman




415 JACKSON STREET



AVAILABLE FOR LEASE

KIDDER MATHEWS

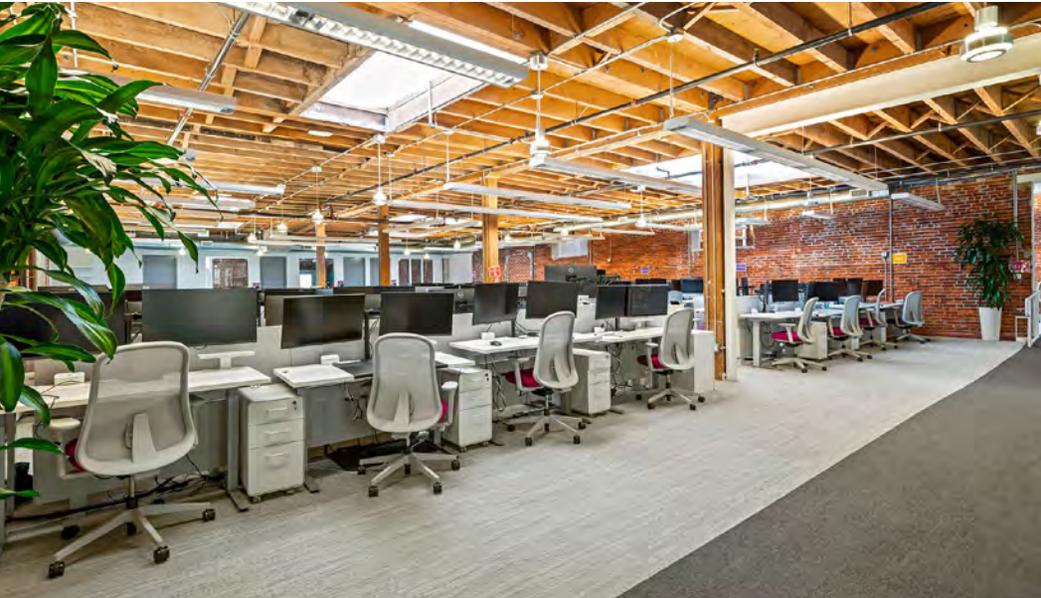


415 JACKSON STREET



AVAILABLE FOR LEASE

KIDDER MATHEWS

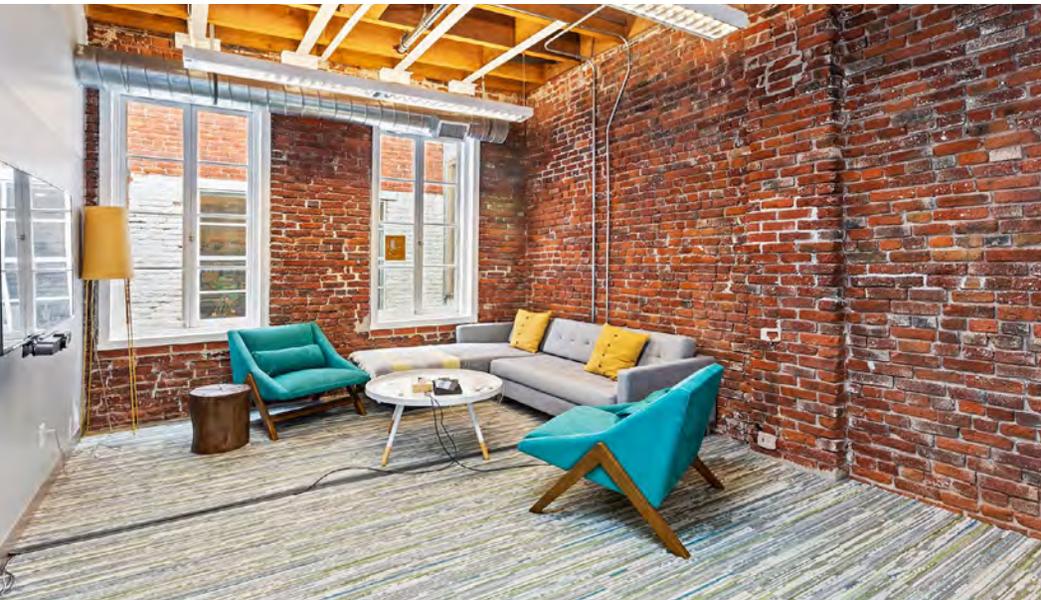

415 JACKSON STREET



AVAILABLE FOR LEASE

KIDDER MATHEWS

SECOND FLOOR PLAN



±20,121 RSF

TOTAL AVAILABLE


LOW \$90s

IG ASKING

AUG 2026

AVAILABLE

FLOOR PLAN NOT TO SCALE

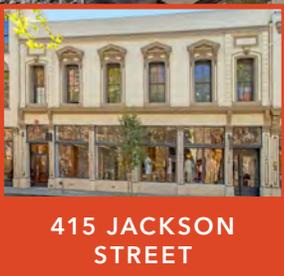

Exclusively listed by

MICHAEL GSCHWEND
415.229.8908
michael.gschwend@kidder.com
LIC N° 01406626

TIMOTHY MASON
415.229.8918
timothy.mason@kidder.com
LIC N° 00832545

BLAKE LUGAR
415.229.8982
blake.lugar@kidder.com
LIC N° 01848972

CAMERON SHAFER
415.229.8980
cameron.shafer@kidder.com
LIC N° 01945141

KIDDER.COM

This information supplied herein is from sources we deem reliable. It is provided without any representation, warranty, or guarantee, expressed or implied as to its accuracy. Prospective Buyer or Tenant should conduct an independent investigation and verification of all matters deemed to be material, including, but not limited to, statements of income and expenses. Consult your attorney, accountant, or other professional advisor. All Kidder Mathews designs are the sole property of Kidder Mathews. Branded materials and layouts are not authorized for use by any other firm or person.