



# 6760 NORTH ORACLE ROAD

TUCSON, ARIZONA 85704

- 3,890 Square Feet Available, Suite 200
- Lease Rate: \$20.00 PSF, Modified Gross
- North Oracle Professional Offices
- Located in North Tucson/Oro Valley Submarket
- Building and Monument Signage Available
- Covered Parking Available
- Close Proximity to Major Retailers (Natural Grocers, TJ Maxx, Dollar Tree, Hobby Lobby, CVS and More)
- Less than 1 Mile South of Ina Road

DEMOGRAPHICS	1 MILE	3 MILES	5 MILES
AVERAGE AGE:	41	44.5	40.2
POPULATION:	7,076	51,881	164,977
AVERAGE HH INCOME:	\$107,474	\$106,453	\$85,564

TRAFFIC COUNTS	VPD
N ORACLE ROAD:	38,218
W ORANGE GROVE RD:	16,289

YEAR BUILT	1999
LOT SIZE	1.11 AC
ZONING	CB-1, County
PARCEL NUMBER	102-03-150G

## Matt Harper, CCIM

Senior Vice President  
 623.692.9435  
 matt@citywidecre.com

## Leah Motsinger

Senior Associate  
 602.423.3619  
 leah@citywidecre.com

2122 East Highland Avenue, Suite 225 • Phoenix, Arizona 85016 • 602.313.1000 • citywidecre.com



**Matt Harper, CCIM**

Senior Vice President

623.692.9435

[matt@citywidecre.com](mailto:matt@citywidecre.com)

**Leah Motsinger**

Senior Associate

602.423.3619

[leah@citywidecre.com](mailto:leah@citywidecre.com)

2122 East Highland Avenue, Suite 225 • Phoenix, Arizona 85016 • 602.313.1000 • [citywidecre.com](http://citywidecre.com)



SUITE	TENANT	SF
120A	MAXWELL & MORGAN, PC	1,935
120B	TITLE SECURITY/FIRST AMERICAN TITLE	2,734
130-150	REGUS	6,962
<b>200</b>	<b>AVAILABLE 1/31/26</b>	<b>3,890</b>
250	ARCHWAY ENTERPRISES	2,876

**Matt Harper, CCIM**


Senior Vice President  
 623.692.9435  
 matt@citywidecre.com

**Leah Motsinger**

Senior Associate  
 602.423.3619  
 leah@citywidecre.com

2122 East Highland Avenue, Suite 225 • Phoenix, Arizona 85016 • 602.313.1000 • citywidecre.com

**SUITE 200 | 3,890 SF**

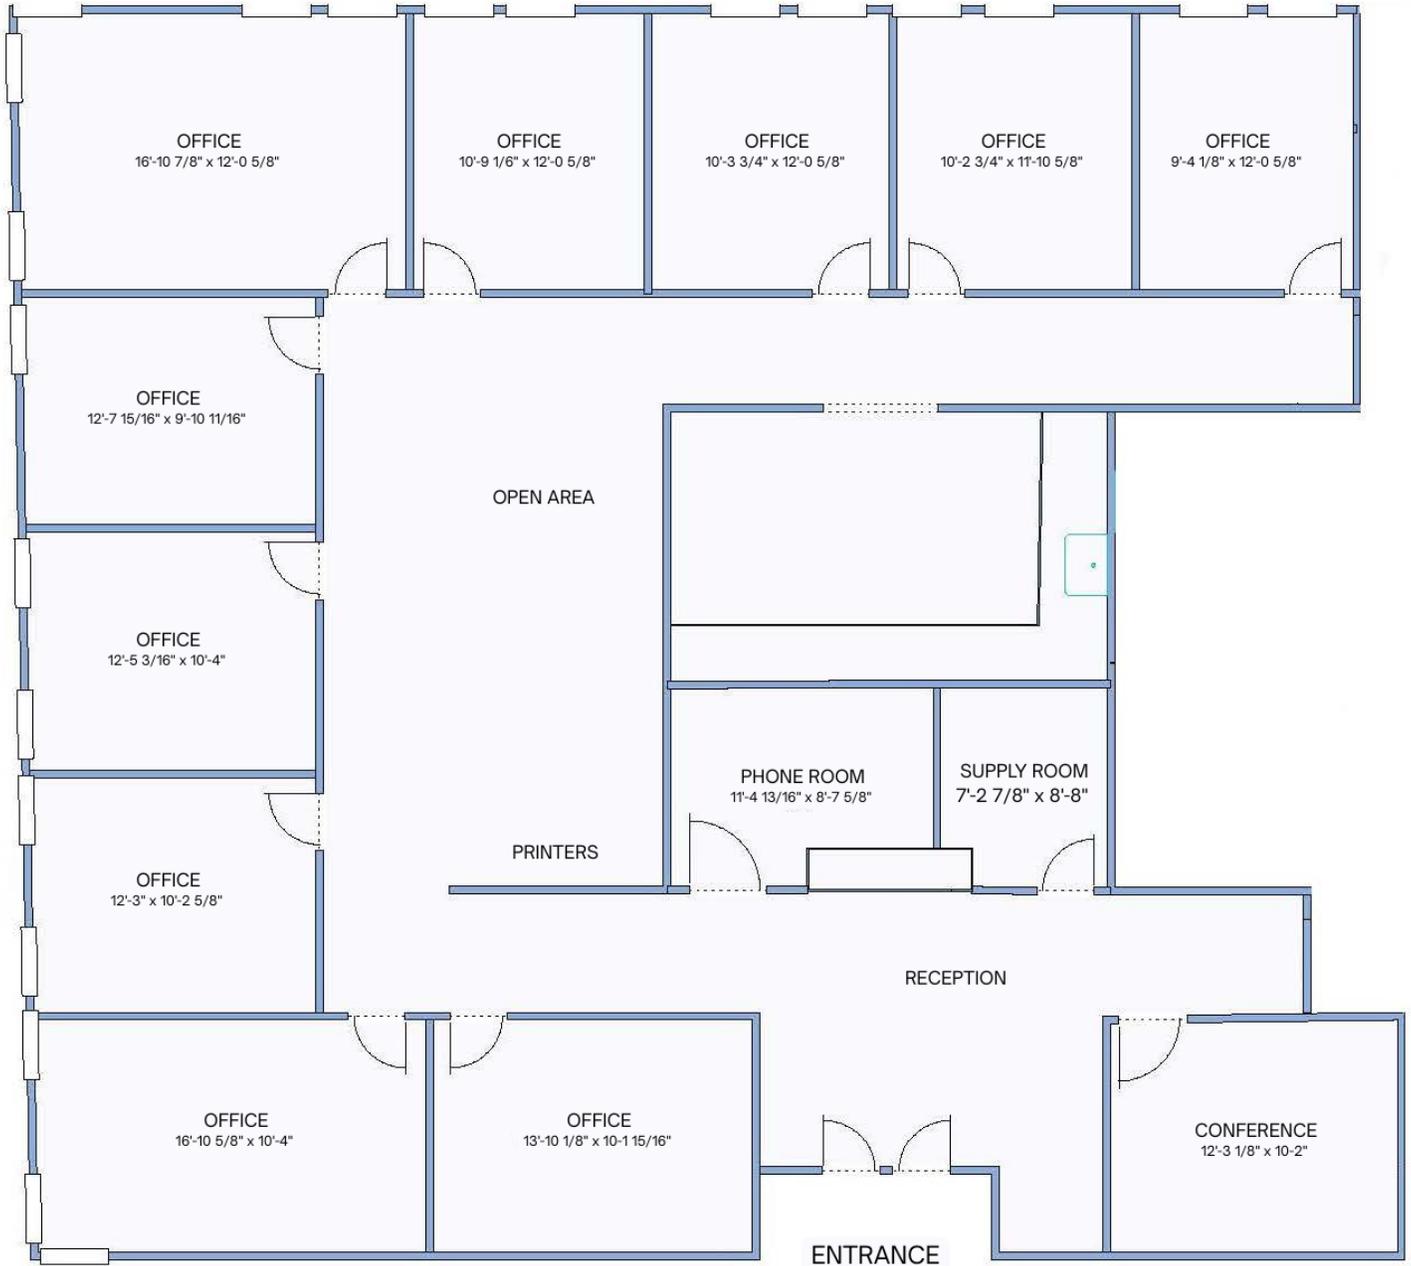

NOT TO SCALE

**Matt Harper, CCIM**

Senior Vice President  
623.692.9435  
matt@citywidecre.com

**Leah Motsinger**

Senior Associate  
602.423.3619  
leah@citywidecre.com

2122 East Highland Avenue, Suite 225 • Phoenix, Arizona 85016 • 602.313.1000 • citywidecre.com




**Matt Harper, CCIM**

Senior Vice President  
623.692.9435  
matt@citywidecre.com

**Leah Motsinger**

Senior Associate  
602.423.3619  
leah@citywidecre.com

2122 East Highland Avenue, Suite 225 • Phoenix, Arizona 85016 • 602.313.1000 • citywidecre.com

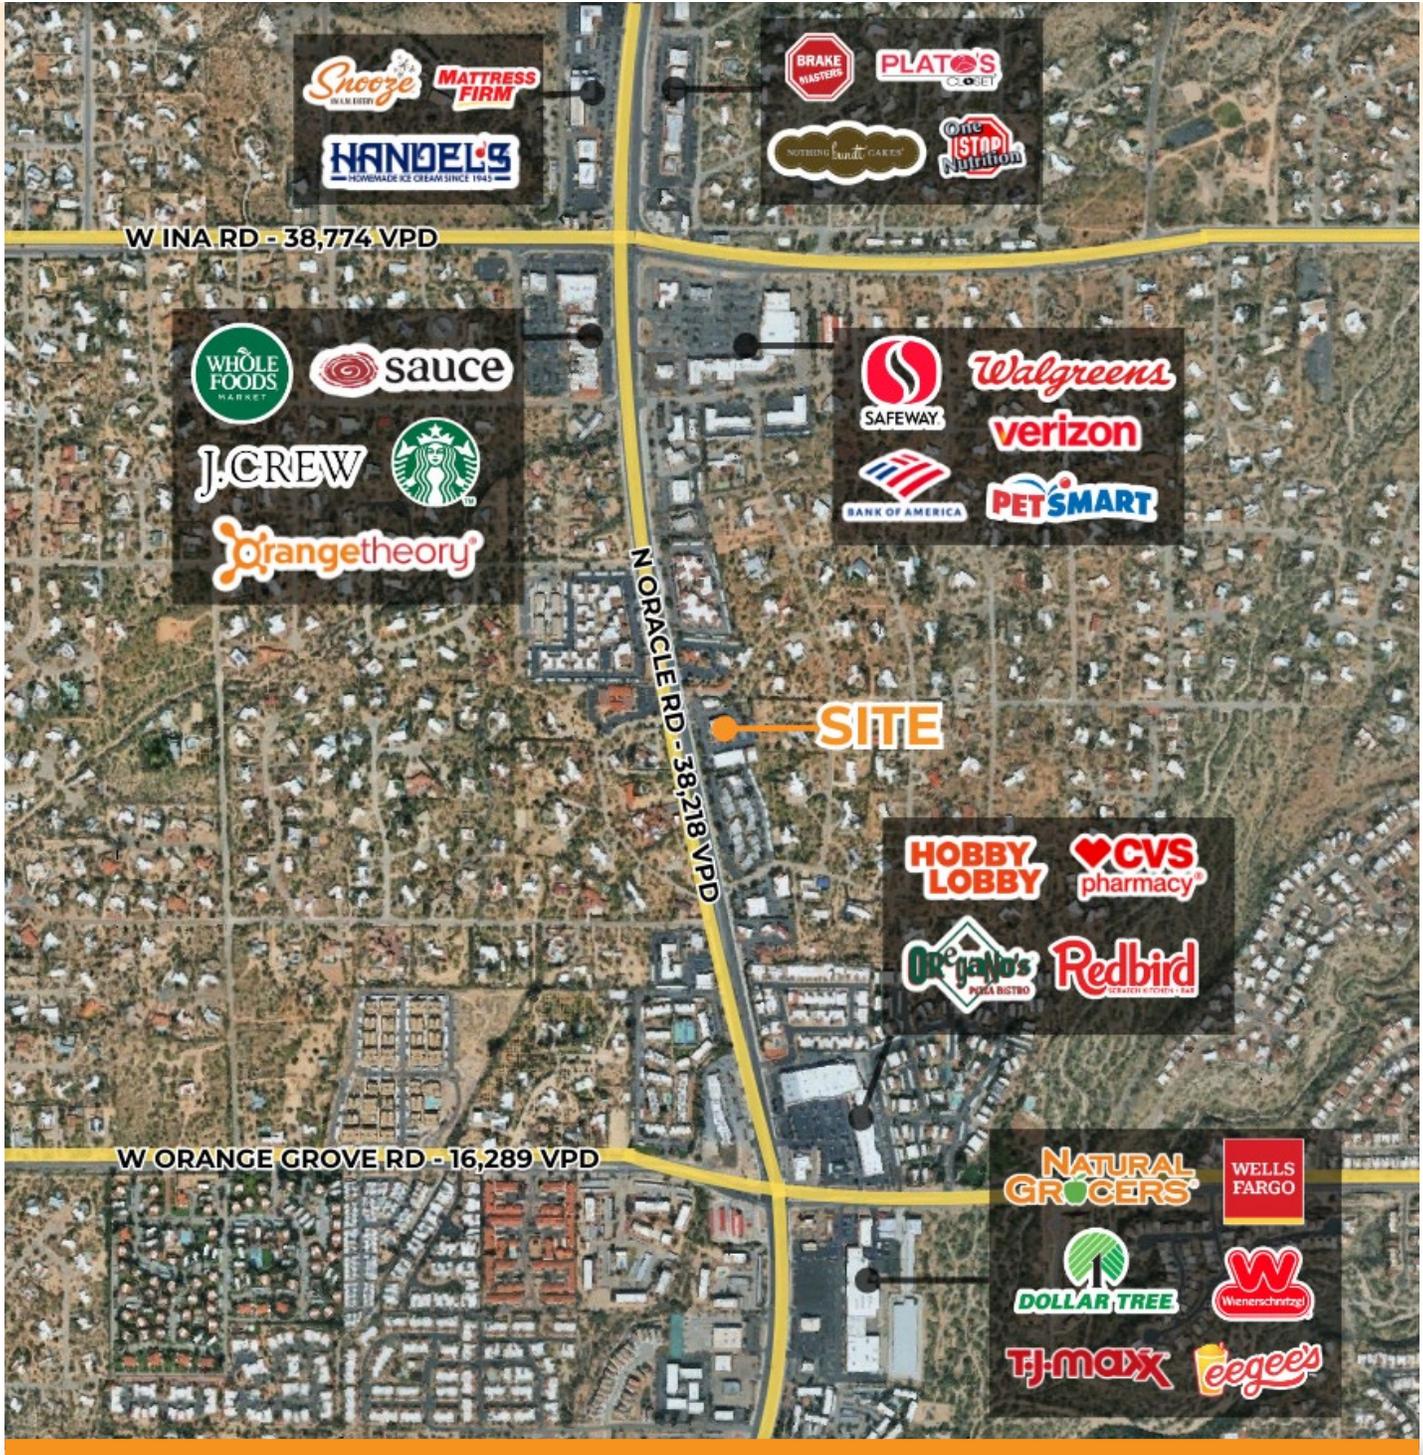

**Matt Harper, CCIM**

Senior Vice President  
623.692.9435  
matt@citywidecre.com

**Leah Motsinger**

Senior Associate  
602.423.3619  
leah@citywidecre.com

2122 East Highland Avenue, Suite 225 • Phoenix, Arizona 85016 • 602.313.1000 • citywidecre.com