



FOR LEASE

BUILDING SIZE
6,294 SF

**CALL LISTING AGENT FOR
MORE INFORMATION**

Sergio Tinajero
Sergio@REPcre.com
915.886.8608

PROPERTY HIGHLIGHTS

This property is located on the corner of Alameda Ave. and Concepcion Dr. directly across from the Texas Tech Paul L. Foster School of Medicine, a block away from the University Medical Center of El Paso and El Paso Children’s Hospital. Other schools and businesses in that area include Jefferson High, Silva Magnet High, Family Dollar, Subway, Sunflower Bank, McDonald’s, O’Reilly Auto, Starbucks and many more.

The Spaces available are as follows:

5012-5016 Alameda with a total of 6,300 Sf. Ft., it is ideal for any trade or nursing school, medical or professional office. This space was recently remodeled to include all walls, ceiling, LED lights, tile floors and ADA approved restrooms and is available for immediate occupancy.



AREA TRAFFIC GENERATORS



DEMOGRAPHIC SNAPSHOT 2024



29,255
POPULATION
3-MILE RADIUS



\$43,273
AVG HH INCOME
3-MILE RADIUS




\$29,474
MEDIAN HH INCOME
3-MILE RADIUS



TRAFFIC COUNTS
E PASIANO DR: 17,300 AADT
ALAMEDA AVE: 10,000 AADT (TDT)

The information contained herein was obtained from sources deemed reliable; however, REPcre makes no guaranties, warranties or representations to the completeness or accuracy thereof. The presentation of this real estate information is subject to errors; omissions; change of price; prior sale or lease; or withdrawal without notice. REPcre, which provides real estate brokerage services, is a affiliate of RESOLUT RE.



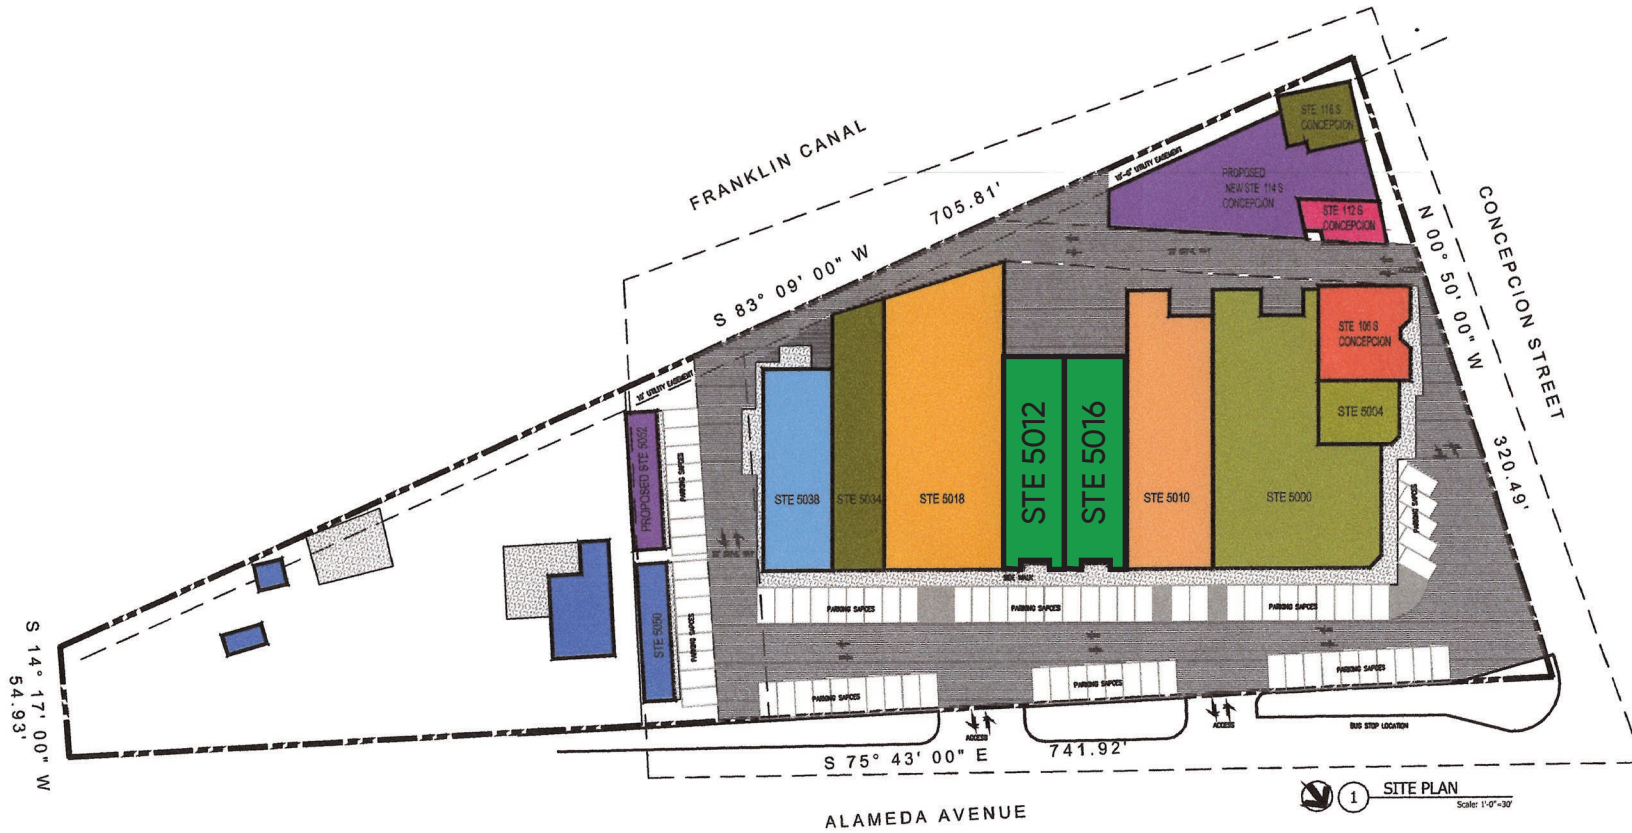

SUITE


SF AVAILABLE

SUITE 5012

3,147 SF

SUITE 5016

3,147 SF

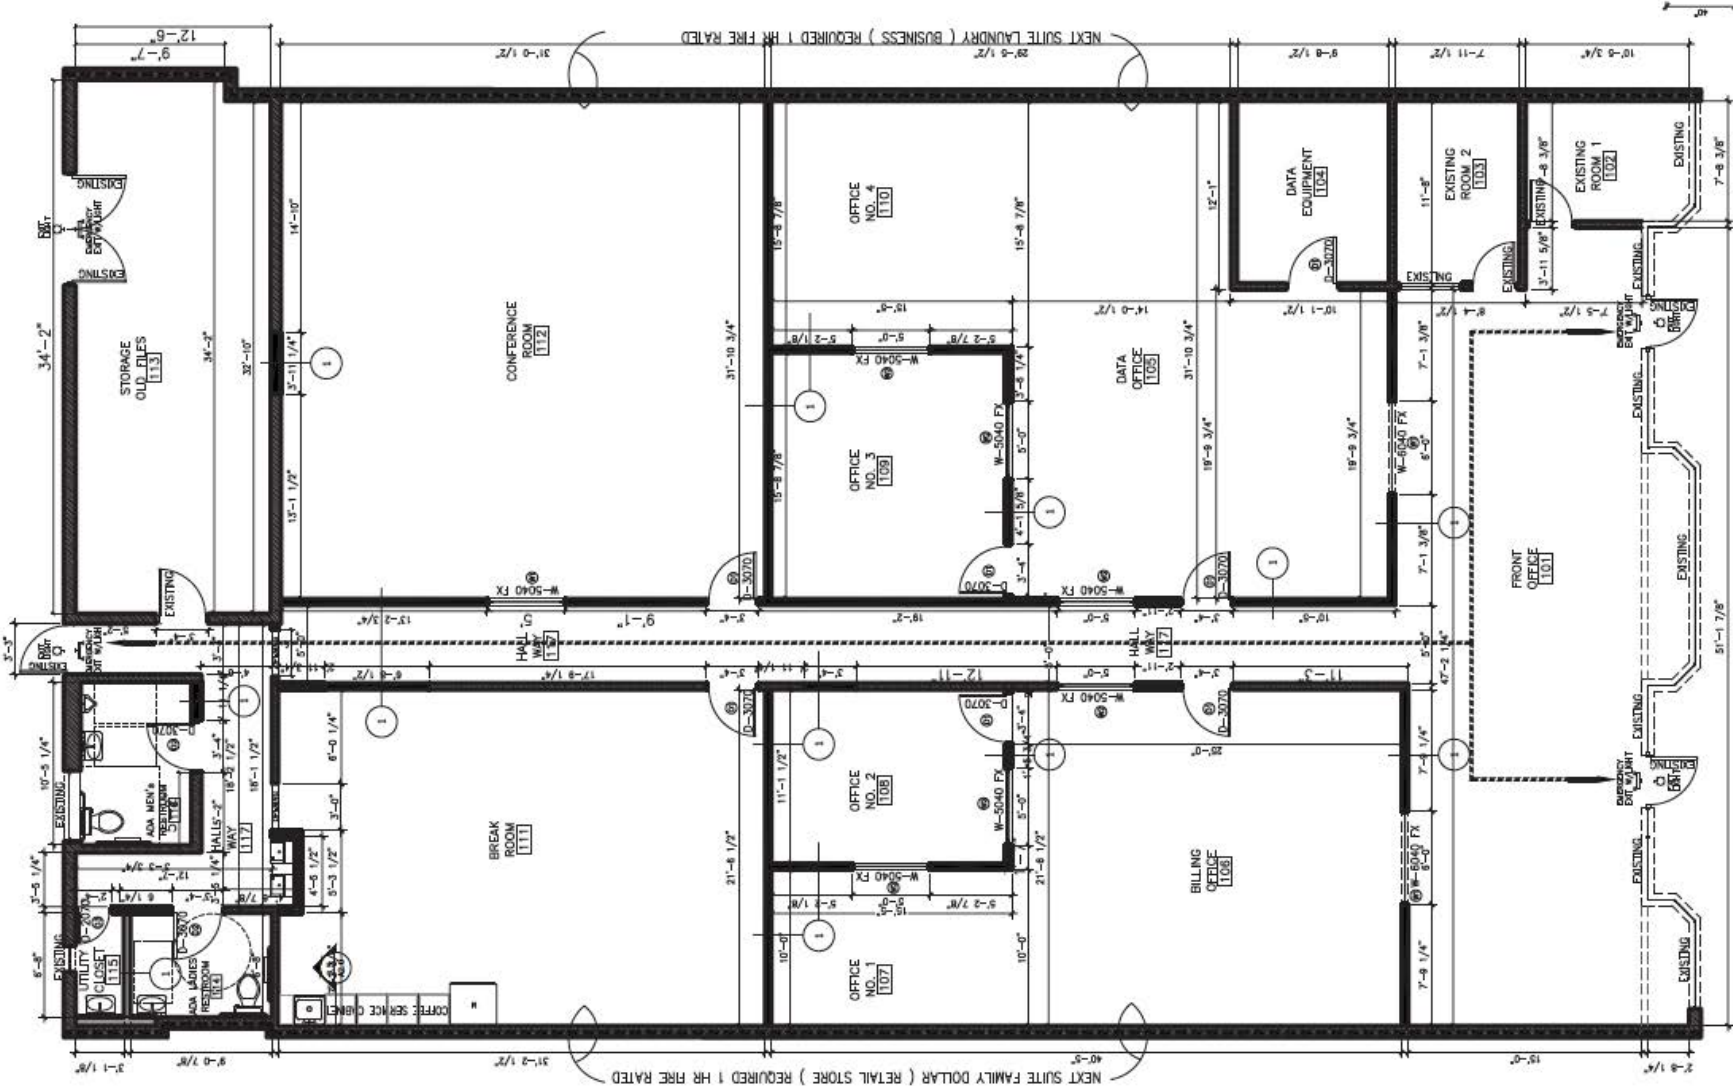

WALL LEGEND

- EXISTING WALL TO REMAIN
- NEW WALL

3 FLOOR PLAN Scale: 3/8"=1'-0"

3.1

AERIAL



INFORMATION ABOUT BROKERAGE SERVICES



11-2-2015

TEXAS LAW REQUIRES ALL REAL ESTATE LICENSEES TO GIVE THE FOLLOWING INFORMATION ABOUT BROKERAGE SERVICES TO PROSPECTIVE BUYERS, TENANTS, SELLERS AND LANDLORDS.

TYPES OF REAL ESTATE LICENSE HOLDERS:

- A BROKER is responsible for all brokerage activities, including acts performed by sales agents sponsored by the broker.
- A SALES AGENT must be sponsored by a broker and works with clients on behalf of the broker.

A BROKER'S MINIMUM DUTIES REQUIRED BY LAW (A client is the person or party that the broker represents):

- Put the interests of the client above all others, including the broker's own interests;
- Inform the client of any material information about the property or transaction received by the broker;
- Answer the client's questions and present any offer to or counter-offer from the client; and
- Treat all parties to a real estate transaction honestly and fairly.

A LICENSE HOLDER CAN REPRESENT A PARTY IN REAL ESTATE TRANSACTION:

AS AGENT FOR OWNER (SELLER/LANDLORD): The broker becomes the property owner's agent through an agreement with the owner, usually in a written listing to sell or property management agreement. An owner's agent must perform the broker's minimum duties above and must inform the owner of any material information about the property or transaction known by the agent, including information disclosed to the agent or subagent by the buyer or buyer's agent.

AS AGENT FOR BUYER/TENANT: The broker becomes the buyer/tenant's agent by agreeing to represent the buyer, usually through a written representation agreement. A buyer's agent must perform the broker's minimum duties above and must inform the buyer of any material information about the property or transaction known by the agent, including information disclosed to the agent by the seller or seller's agent.

AS AGENT FOR BOTH - INTERMEDIARY: To act as an intermediary between the parties the broker must first obtain the written agreement of each party to the transaction. The written agreement must state who will pay the broker and, in conspicuous bold or underlined print, set forth the broker's obligations as an intermediary. A broker who acts as an intermediary:

- Must treat all parties to the transaction impartially and fairly;
- May, with the parties' written consent, appoint a different license holder associated with the broker to each party (owner and buyer) to communicate with, provide opinions and advice to, and carry out the instructions of each party to the transaction.
- Must not, unless specifically authorized in writing to do so by the party, disclose:
 - * that the owner will accept a price less than the written asking price;
 - * that the buyer/tenant will pay a price greater than the price submitted in a written offer; and
 - * any confidential information or any other information that a party specifically instructs the broker in writing not to disclose, unless required to do so by law.

AS SUBAGENT: A license holder acts as a subagent when aiding a buyer in a transaction without an agreement to represent the buyer. A subagent can assist the buyer but does not represent the buyer and must place the interests of the owner first.

TO AVOID DISPUTES, ALL AGREEMENTS BETWEEN YOU AND A BROKER SHOULD BE IN WRITING AND CLEARLY ESTABLISH:

- The broker's duties and responsibilities to you, and your obligations under the representation agreement.

| | | | |
|---|-------------------------------|------------------------------------|------------------------------|
| <u>ELP REAL ESTATE GROUP LLC DBA REPCRE</u> Broker Firm Name | <u>9010492</u> License No. | <u>CDUNCAN@REPCRE.COM</u> Email | <u>915.422.2242</u> Phone |
| <u>CHRIS DUNCAN</u> Designated Broker of Firm | <u>611880</u> License No. | <u>CDUNCAN@REPCRE.COM</u> Email | <u>915.422.2242</u> Phone |
| _____ Associate's Name | _____ License No. | _____ Email | _____ Phone |

6006 N. Mesa Ste 110

| El Paso, TX 79912

| 915.422.2242

Buyer/Tenant/Seller/Landlord Initials

Date

Regulated by the Texas Real Estate Commission

Information available at www.trec.texas.gov