




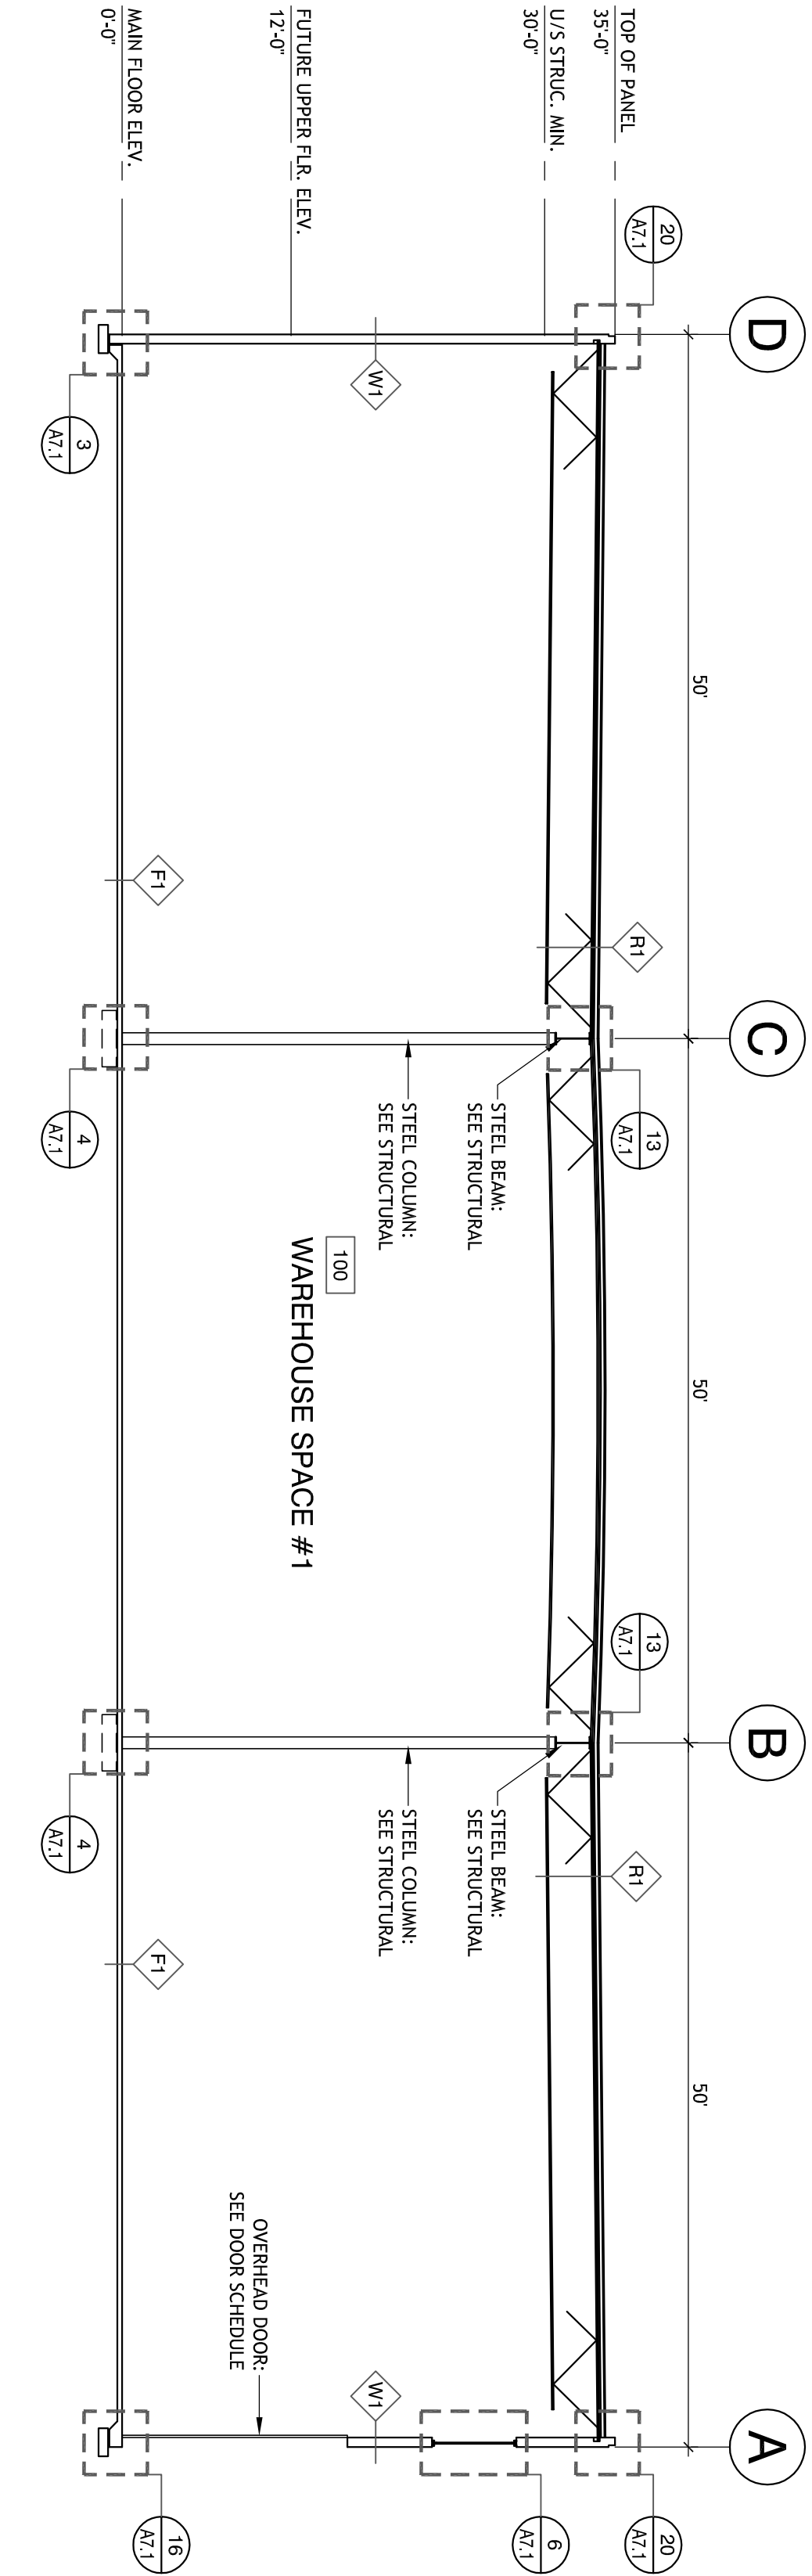


1  
A5.0  
BUILDING SECTION  
SCALE: 3/32" = 1'-0"

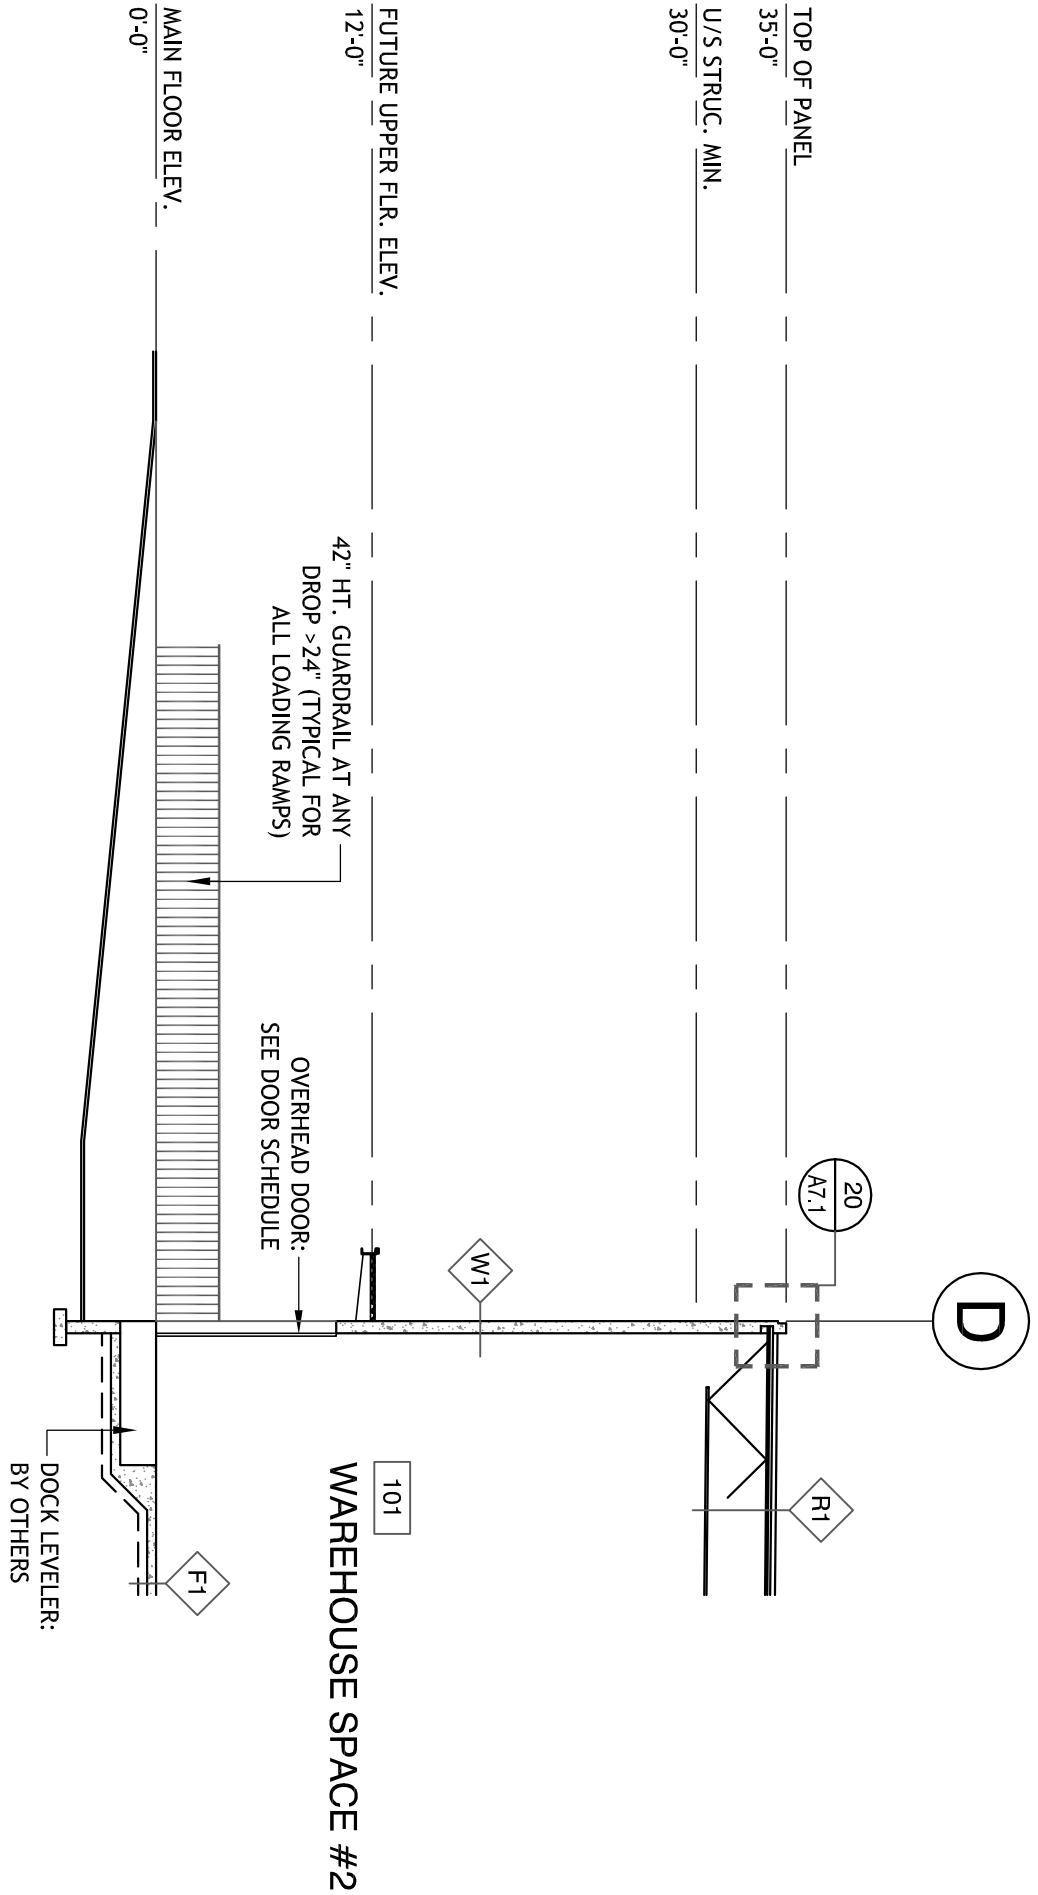


4  
A5.0  
BUILDING SECTION  
SCALE: 3/32" = 1'-0"

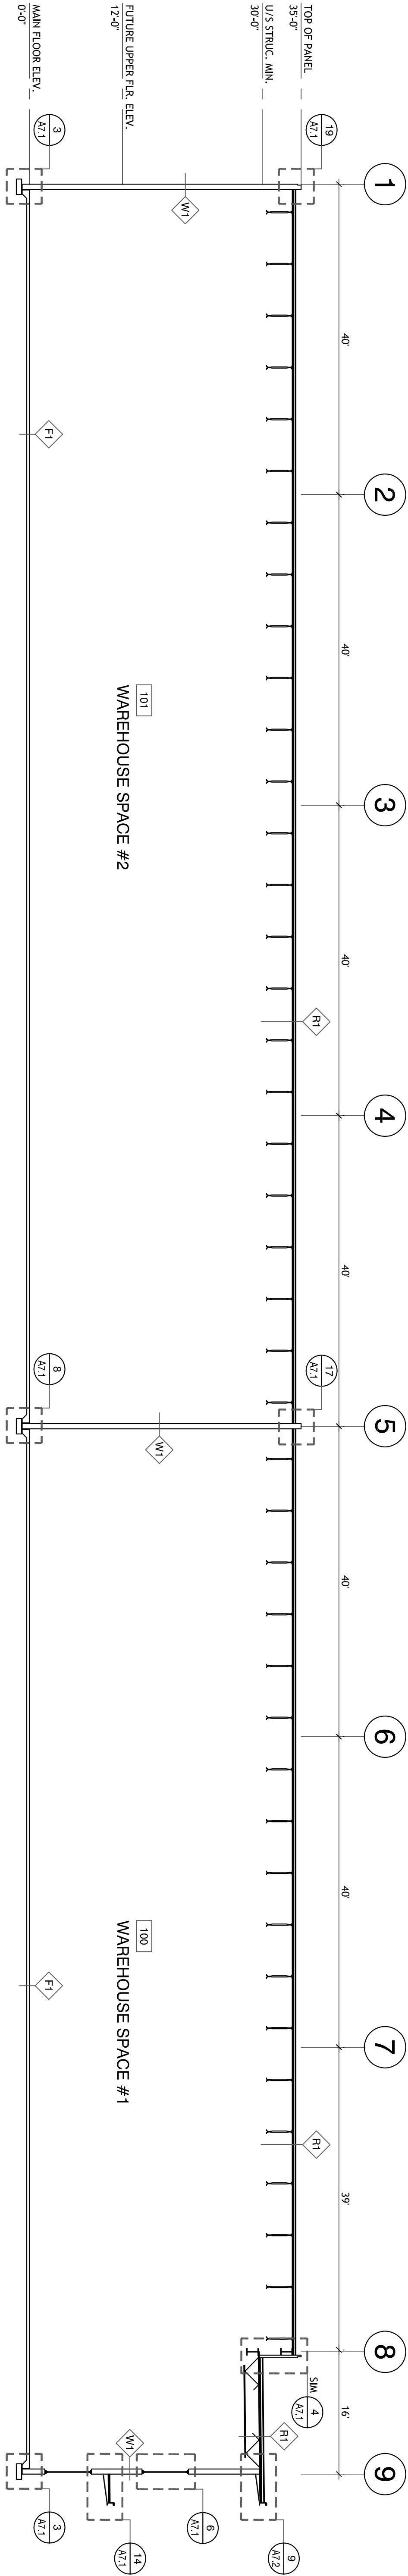

2  
A5.0  
BUILDING SECTION  
SCALE: 3/32" = 1'-0"

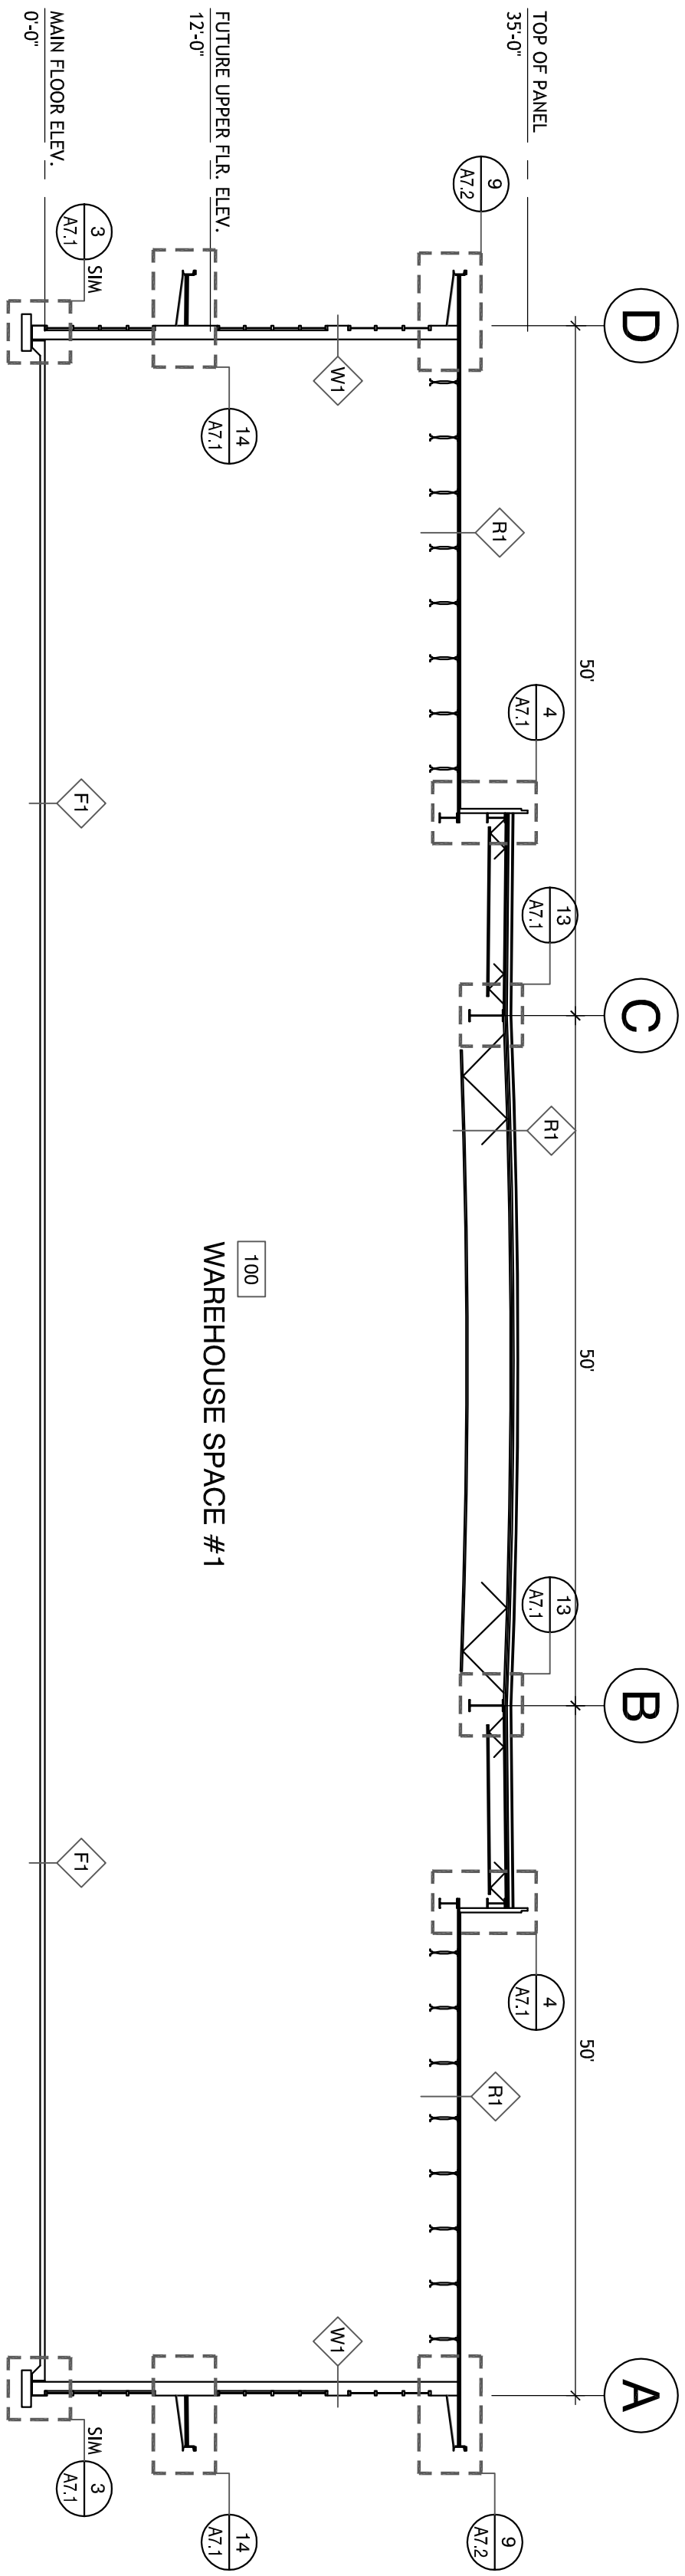

3  
A5.0  
BUILDING SECTION  
SCALE: 3/32" = 1'-0"
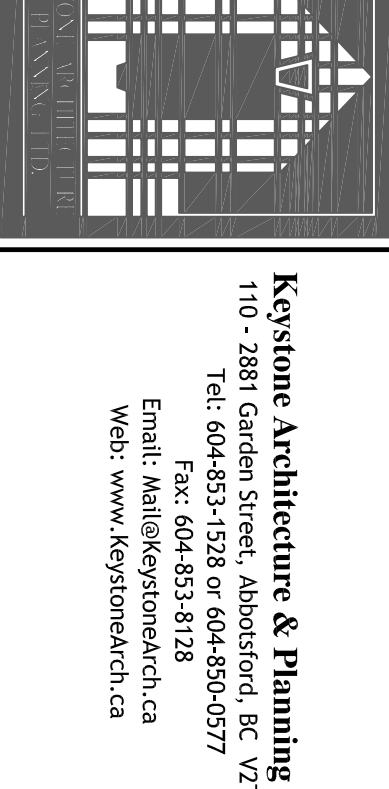
|   |                        |             |
|---|------------------------|-------------|
|   |                        |             |
| <b>KeyStone Architecture &amp; Planning Ltd.</b><br>110 - 2881 Garden Street, Abbotsford, BC V2T 4X1<br>Tel: 604-853-1528 or 604-850-0577<br>Fax: 604-853-8128<br>Email: Mail@keystonearch.ca<br>Web: www.keystonearch.ca |                        |             |
| <b>Issues &amp; Revisions List</b>   |                        |             |
| No.   | Description            | Date        |
| 1.   | DESIGN                 | OCT 5, 06   |
| 2.   | BP APPLICATION         | DEC 12, 06  |
| 3.   | SITE REVISION          | MAR 12, 07  |
| 4.   | BP RESUBMISSION        | APR 30, 07  |
| 5.   | BP RESUBMISSION        | JUL 13, 07  |
| 6.   | ISSUE FOR CONSTRUCTION | JUL 2, 08   |
| <b>Project</b>   |                        |             |
| <b>WHEEL AVENUE<br/>WAREHOUSE</b><br>(BUILDING SHELL ONLY.)   |                        |             |
| 31035 WHEEL AVENUE,<br>ABBOTSFORD, B.C.   |                        |             |
| <b>Drawing Title</b>   |                        |             |
| <b>BUILDING SECTIONS</b>   |                        |             |
| Job No.: 06-103   |                        | <b>A5.0</b> |
| Scale: AS NOTED   |                        |             |
| Start Date: OCT, 06   |                        |             |
| Drawn: LW   |                        |             |