



SHELLIOTT'S SQUARE



SUITE A-101
±7,950 SF

SUITE B-104
±1,235 SF

SUITE B-101
±1,000 SF

PRESENTED BY:



JOHNNY WEHMANN

919.287.3218 | johnny.wehmann@svn.com

RETAIL/OFFICE SPACES FOR LEASE
1555 NC-56 HIGHWAY
CREEDMOOR, NC 27522

PROPERTY SUMMARY



LEASE RATE(S)

SEE NEXT PAGE

OFFERING SUMMARY

VACANT SPACES: Three

AVAILABLE SF: $\pm 1,000 - 7,950$ SF

LOT SIZE: ± 3.02 Acres

PARCEL ID: 088703212823

LEASE TYPE: NNN


PROPERTY OVERVIEW

SVN | Real Estate Associates is pleased to offer for lease **Suite A-101 ($\pm 7,950$ SF), B-101 ($\pm 1,000$ SF), and B-104 ($\pm 1,235$ SF) at Shelliott's Square**, a small retail/office center located at 1555 NC-56 Highway in Creedmoor, which is just off I-85 in the Butner/Creedmoor corridor.

PROPERTY HIGHLIGHTS

- Positioned in a busy retail corridor with immediate access to I-85 ($\pm 19,260$ VPD)
- Excellent frontage and visibility, suitable for both office/retail users
- Flexible 12-month lease option available for qualified tenants

AVAILABLE LEASE SPACES

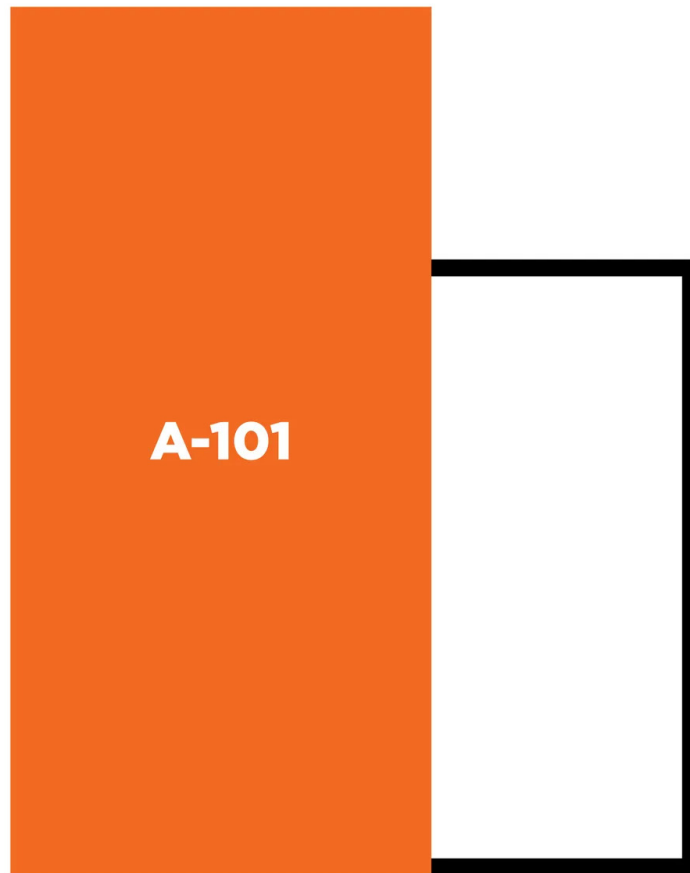

A-101

±7,950 SF

\$7.75/SF + \$2.75/SF TICAM

±1,235 SF
\$13.50/SF + \$2.91/SF TICAM



B-104

B-101


±1,000 SF

\$15.00/SF + \$2.91/SF TICAM

SUITE B-101 PHOTOS




FLOOR PLAN (SUITE B-101)

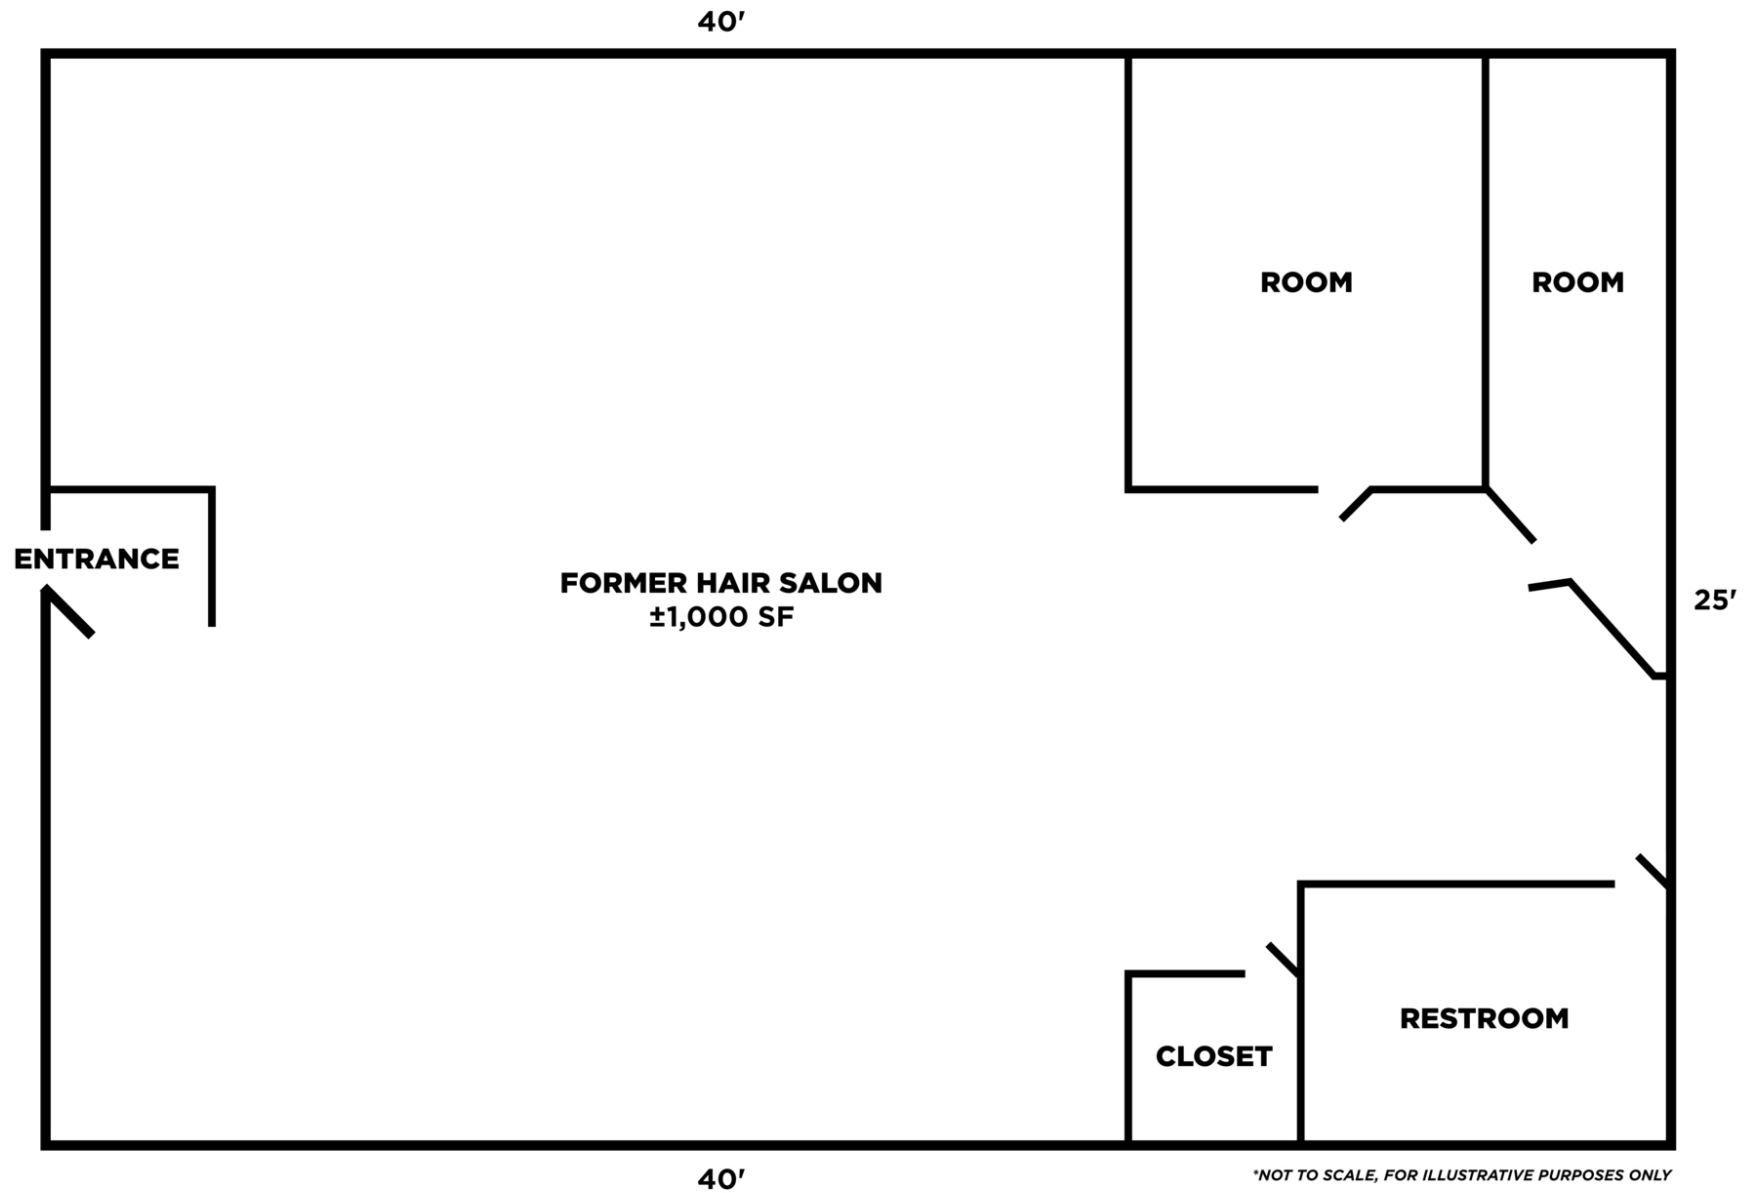

SUITE B-104 PHOTOS



FLOOR PLAN (SUITE B-104)

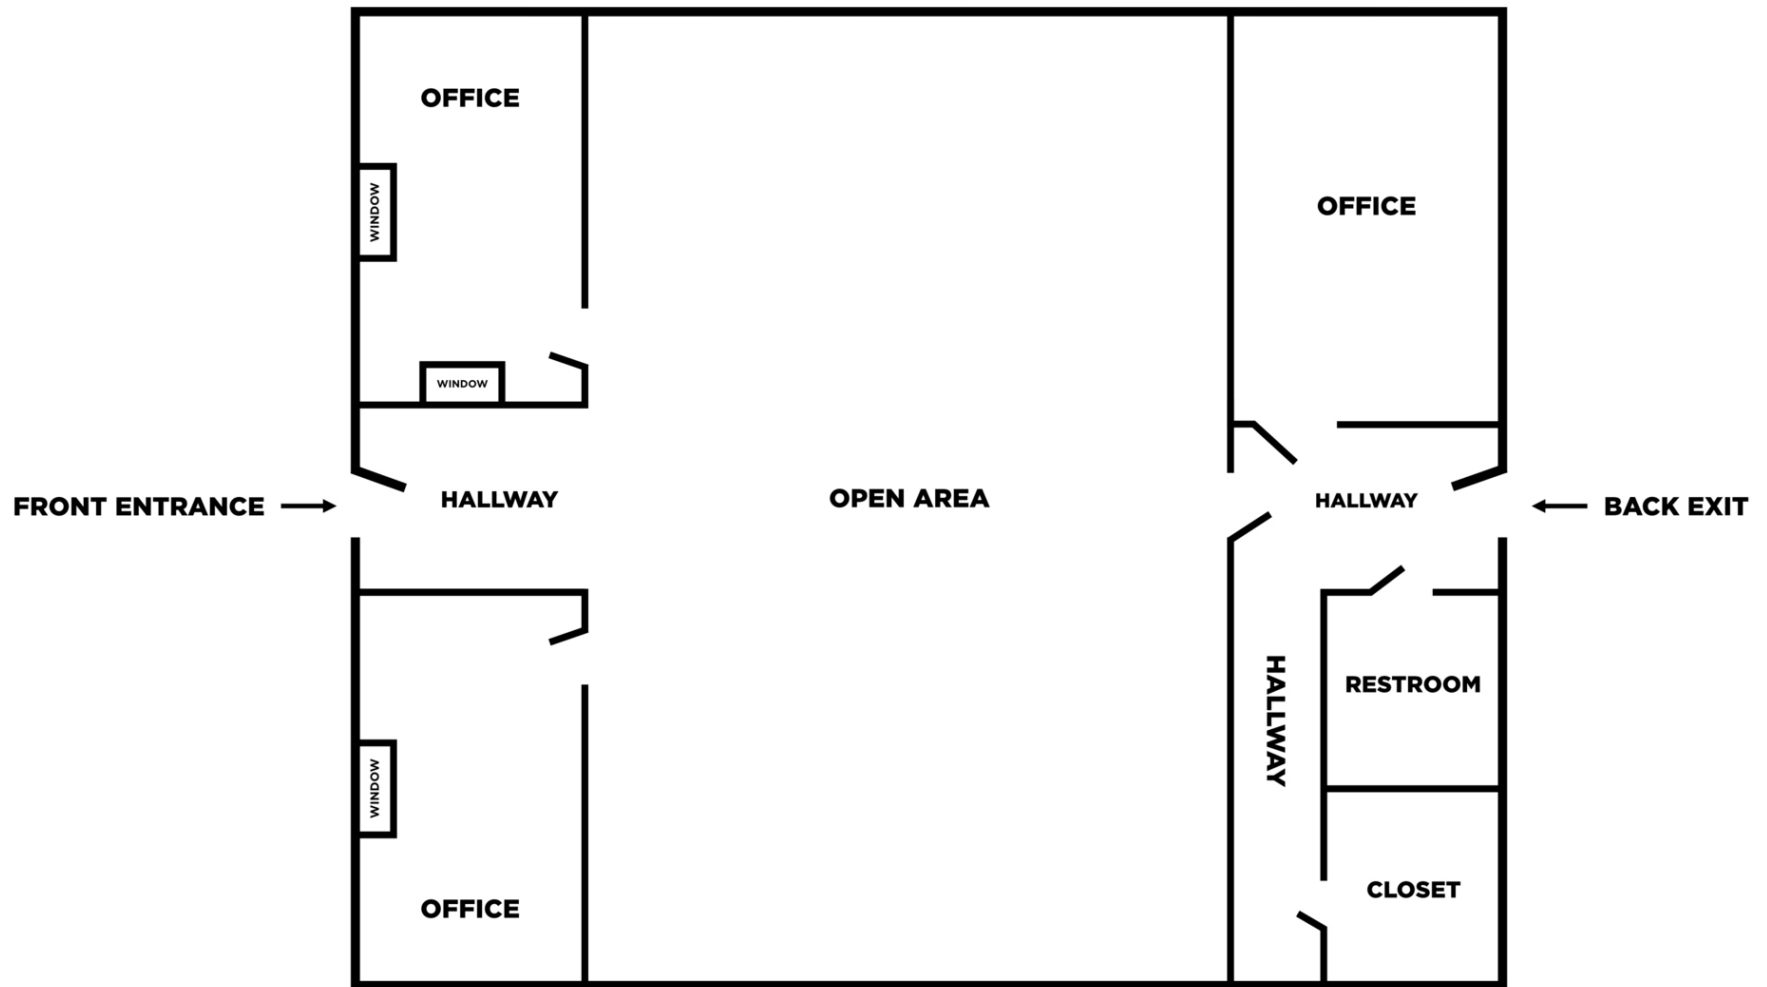


**NOT TO SCALE, FOR ILLUSTRATIVE PURPOSES ONLY*

SUITE A-101 PHOTOS



FLOOR PLAN (SUITE A-101)

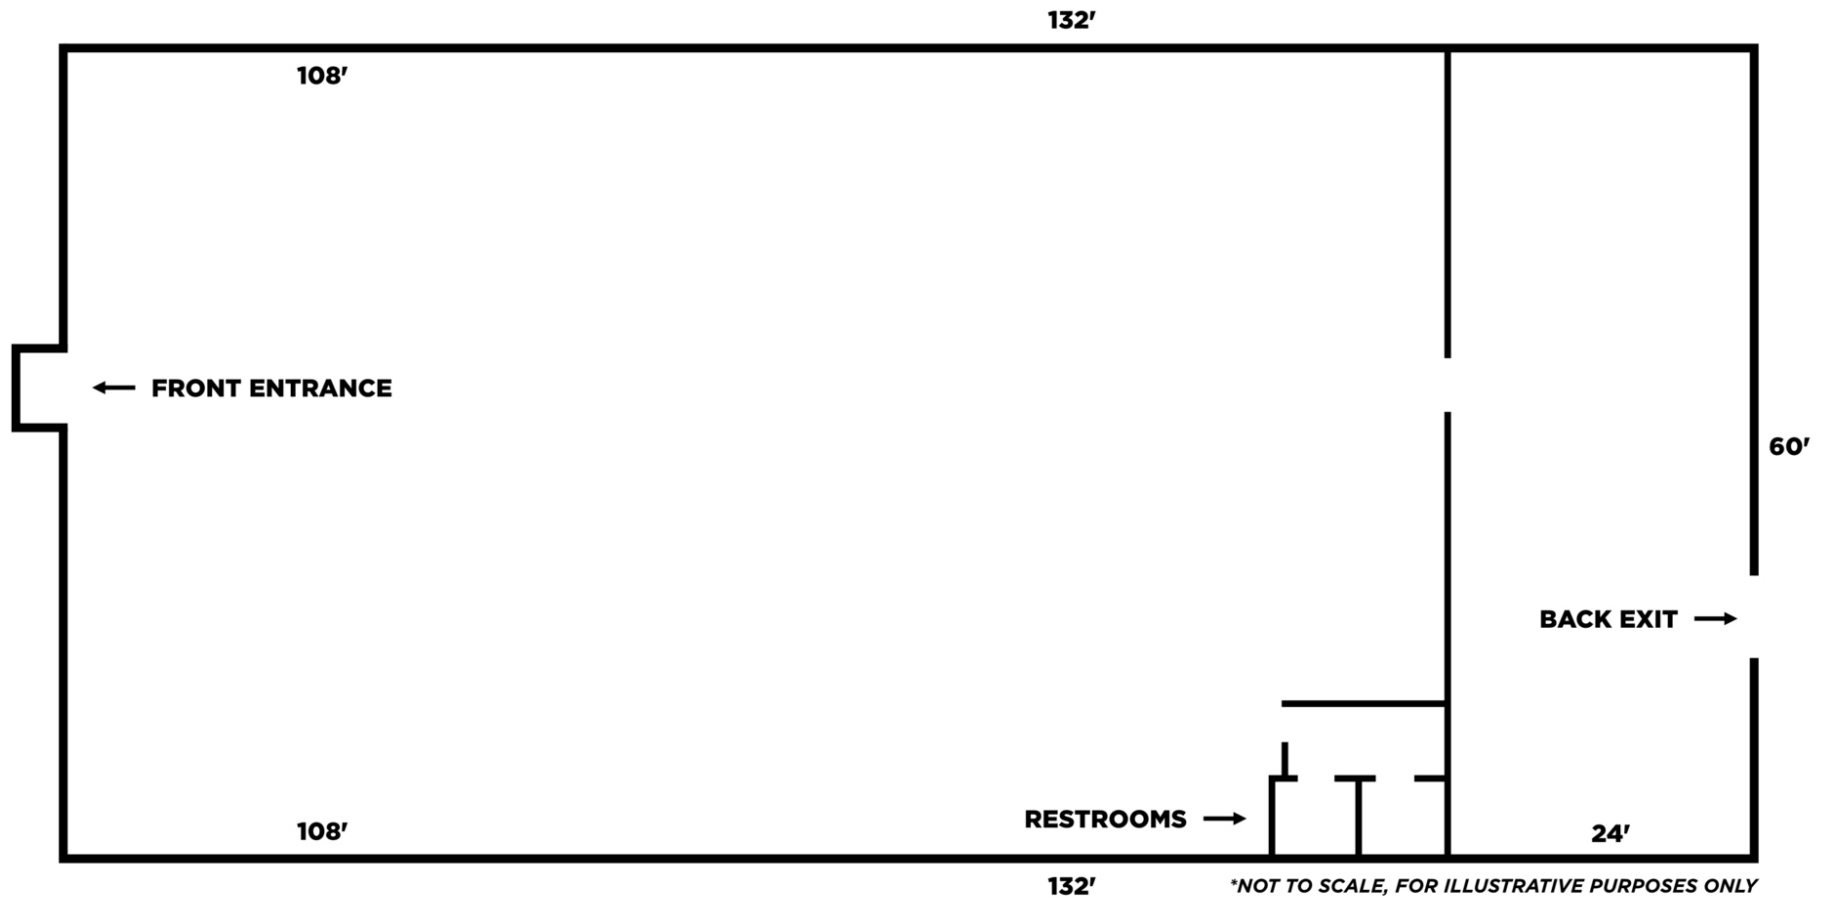

AREA OVERVIEW



LOCATION MAP





Local Expertise.
National Reach.

SVN | Real Estate Associates

3333 Durham-Chapel Hill Blvd, Suite C | Durham, NC 27707