



**CUSHMAN &
WAKEFIELD**
Edmonton

FOR LEASE

84 AVENUE INDUSTRIAL BAY

3909 84 Avenue, Leduc, AB

NEW UNIT AVAILABLE

EXTENSIVE YARD UPGRADES

NEW OFFICE RENOVATIONS

ONE VACANCY REMAINING - 7,200 SF BAY FOR LEASE

PROPERTY HIGHLIGHTS

- 7,200 SF bay available
- Dedicated fenced yard area
- Office upgrades underway including paint, flooring, LED lighting. Warehouse upgrades include automatic grade doors and new LED lighting
- Sprinklers and sump in the warehouse
- Adjacent to Nisku Industrial Park, with quick access to QEII Highway via Airport Road, and 5 minutes to the Edmonton International Airport
- Large marshalling and exclusive yard area, concrete drive aisles and wrap around truck access

Kennedy Munro
Associate
780-966-2315
kennedy.munro@cwedm.com

Chris Sieben
Partner
780 720 0227
chris.sieben@cwedm.com

Zeshan Qureshi CPA, CA
Partner
780 238 4576
zeshan.qureshi@cwedm.com

CUSHMAN & WAKEFIELD
Edmonton
Suite 2700, TD Tower
10088 - 102 Avenue
Edmonton, AB T5J 2Z1
www.cwedm.com

Cushman & Wakefield Edmonton is independently owned and operated / A Member of the Cushman & Wakefield Alliance. No warranty or representation, express or implied, is made to the accuracy or completeness of the information contained herein, and same is submitted subject to errors, omissions, change of price, rental or other conditions, withdrawal without notice, and to any special listing conditions imposed by the property owner(s). As applicable, we make no representation as to the condition of the property (or properties) in question. OCTOBER 2025

PROPERTY DETAILS


Neighbourhood:	Leduc Business Park
Zoning:	IL - Light Industrial
Space Size:	Bay 109 & 110: 7,200 SF Availability: Immediately
Ceiling Height:	24' clear

Power Service:	208 Volt, 200 Amp, 3 Phase/ bay (TBC by the Tenant)
Lease Rate:	Starting at \$14.00 per SF
Operating Costs:	\$4.75 per SF (2025)
Monthly Lease Cost:	Starting at \$11,250.00 + GST

PROPERTY PHOTOS




3,600 SF SINGLE BAY*

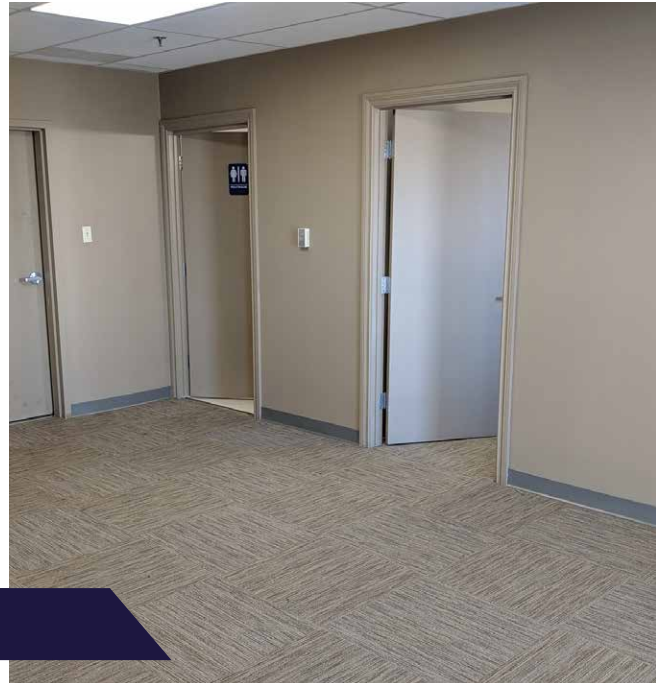

PROPERTY PHOTO




FLOOR PLAN

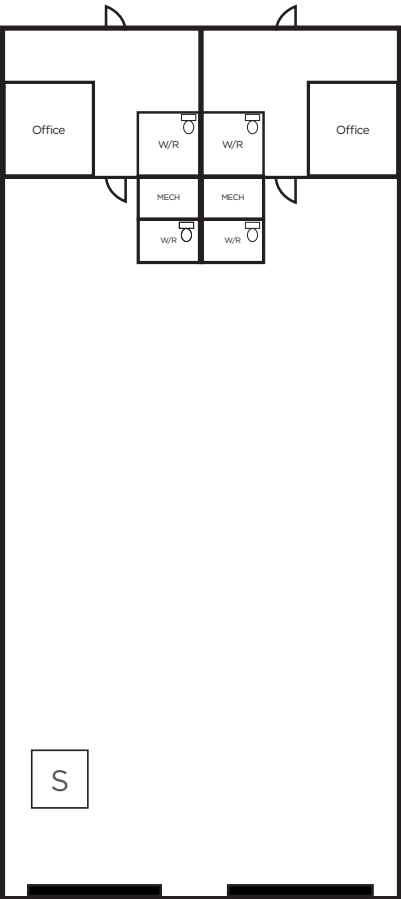


* Sample floor plan for 7,200 SF (not to scale)

SITE PLAN

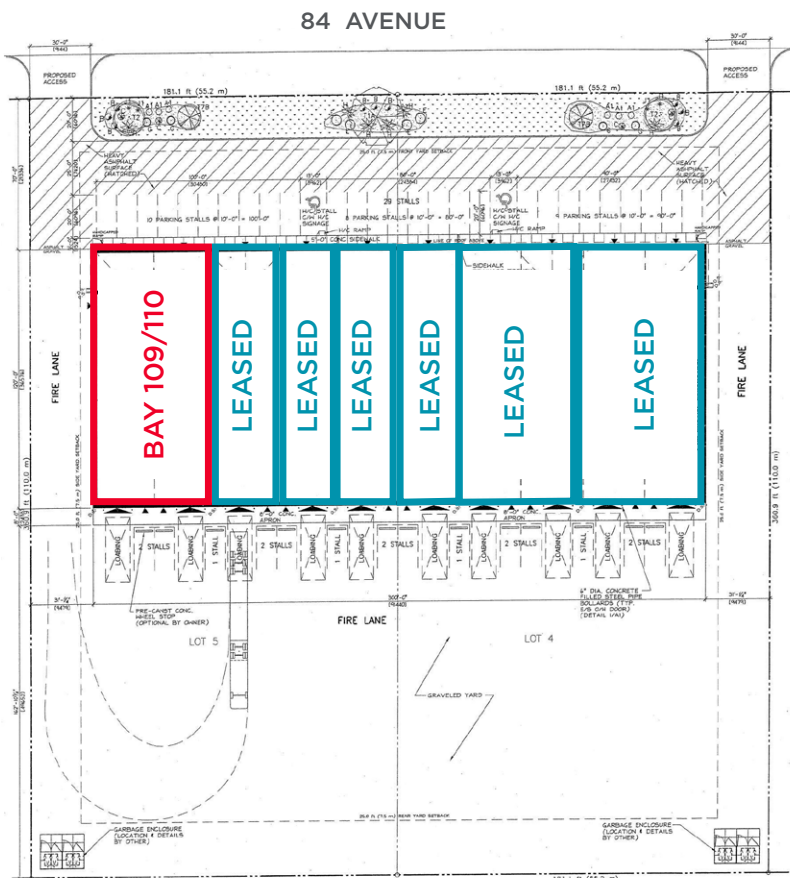

KEEP IN TOUCH

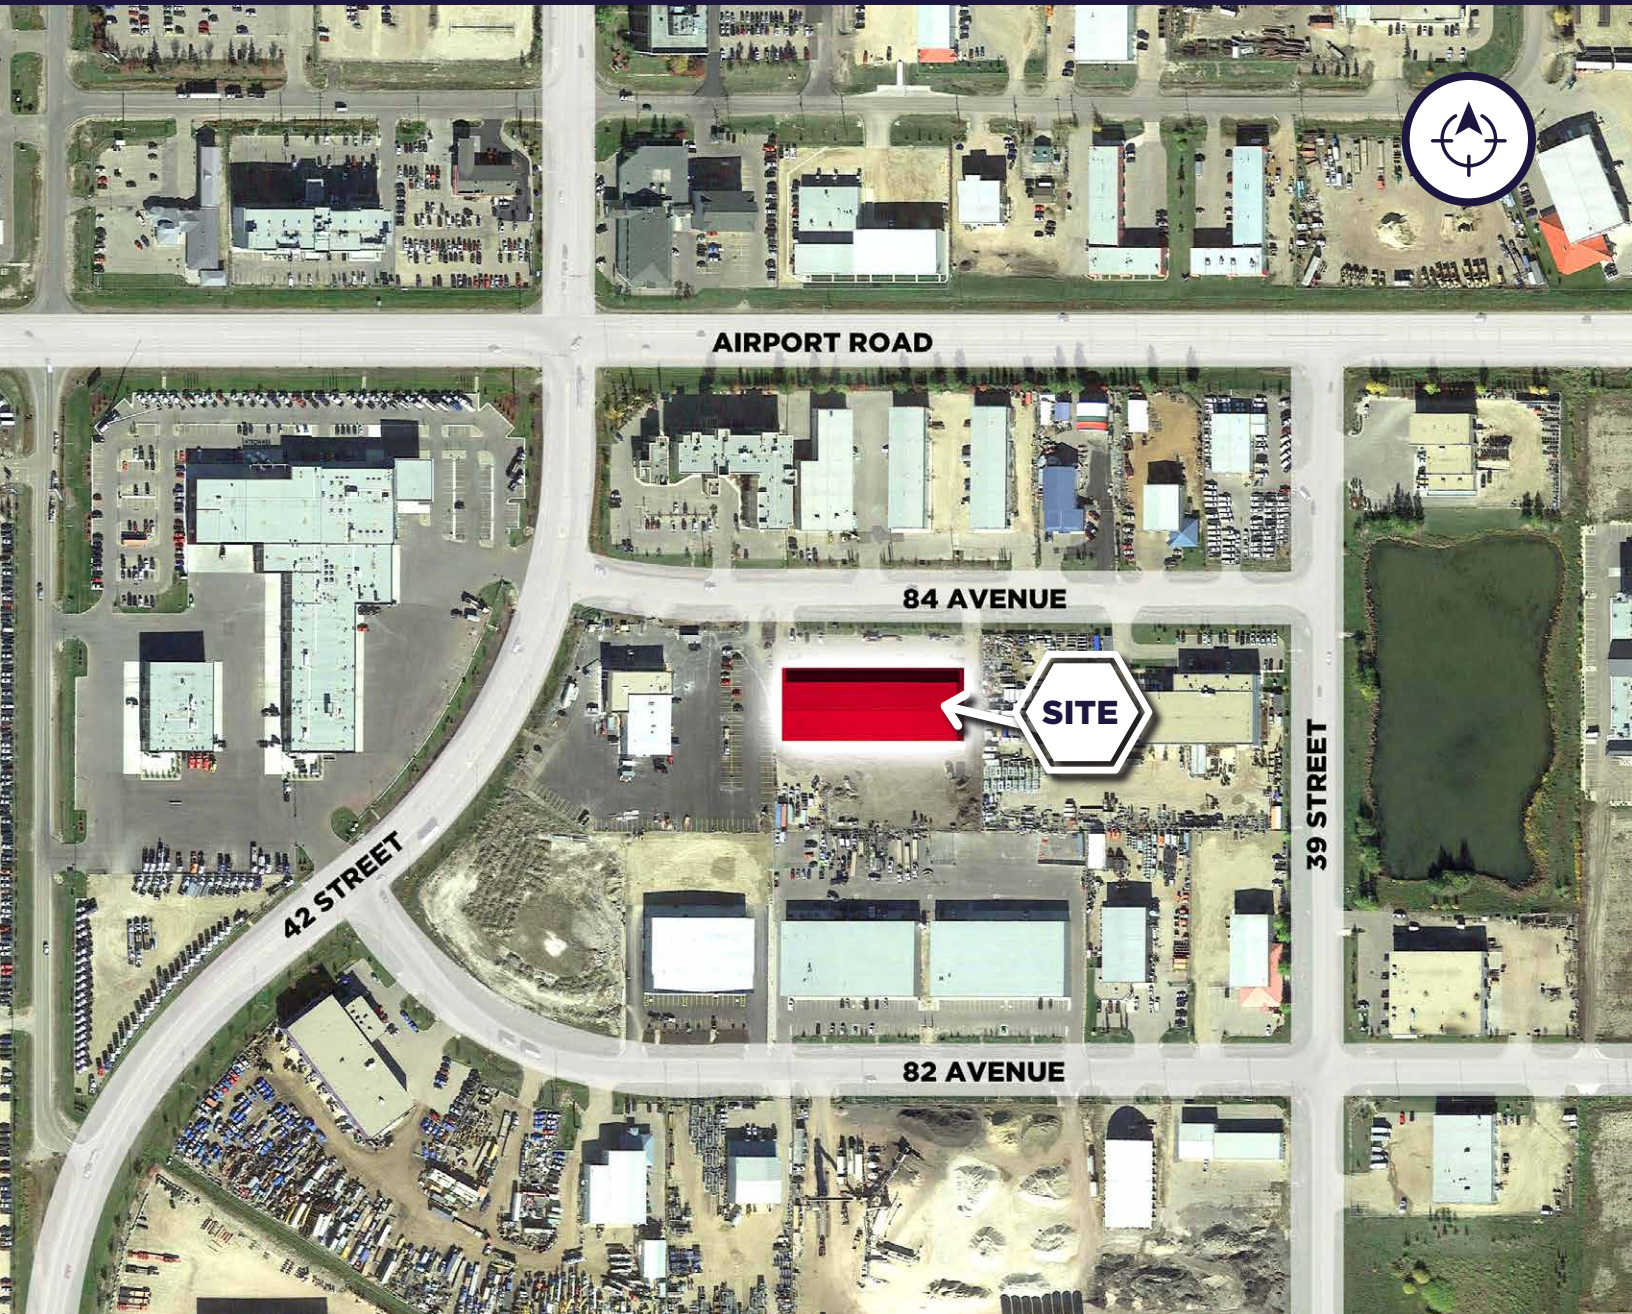

Kennedy Munro
Associate
780-966-2315
kennedy.munro@cwedmonton.com

Chris Sieben
Partner
780 720 0227
chris.sieben@cwedmonton.com

Zeshan Qureshi CPA, CA
Partner
780 238 4576
zeshan.qureshi@cwedmonton.com