


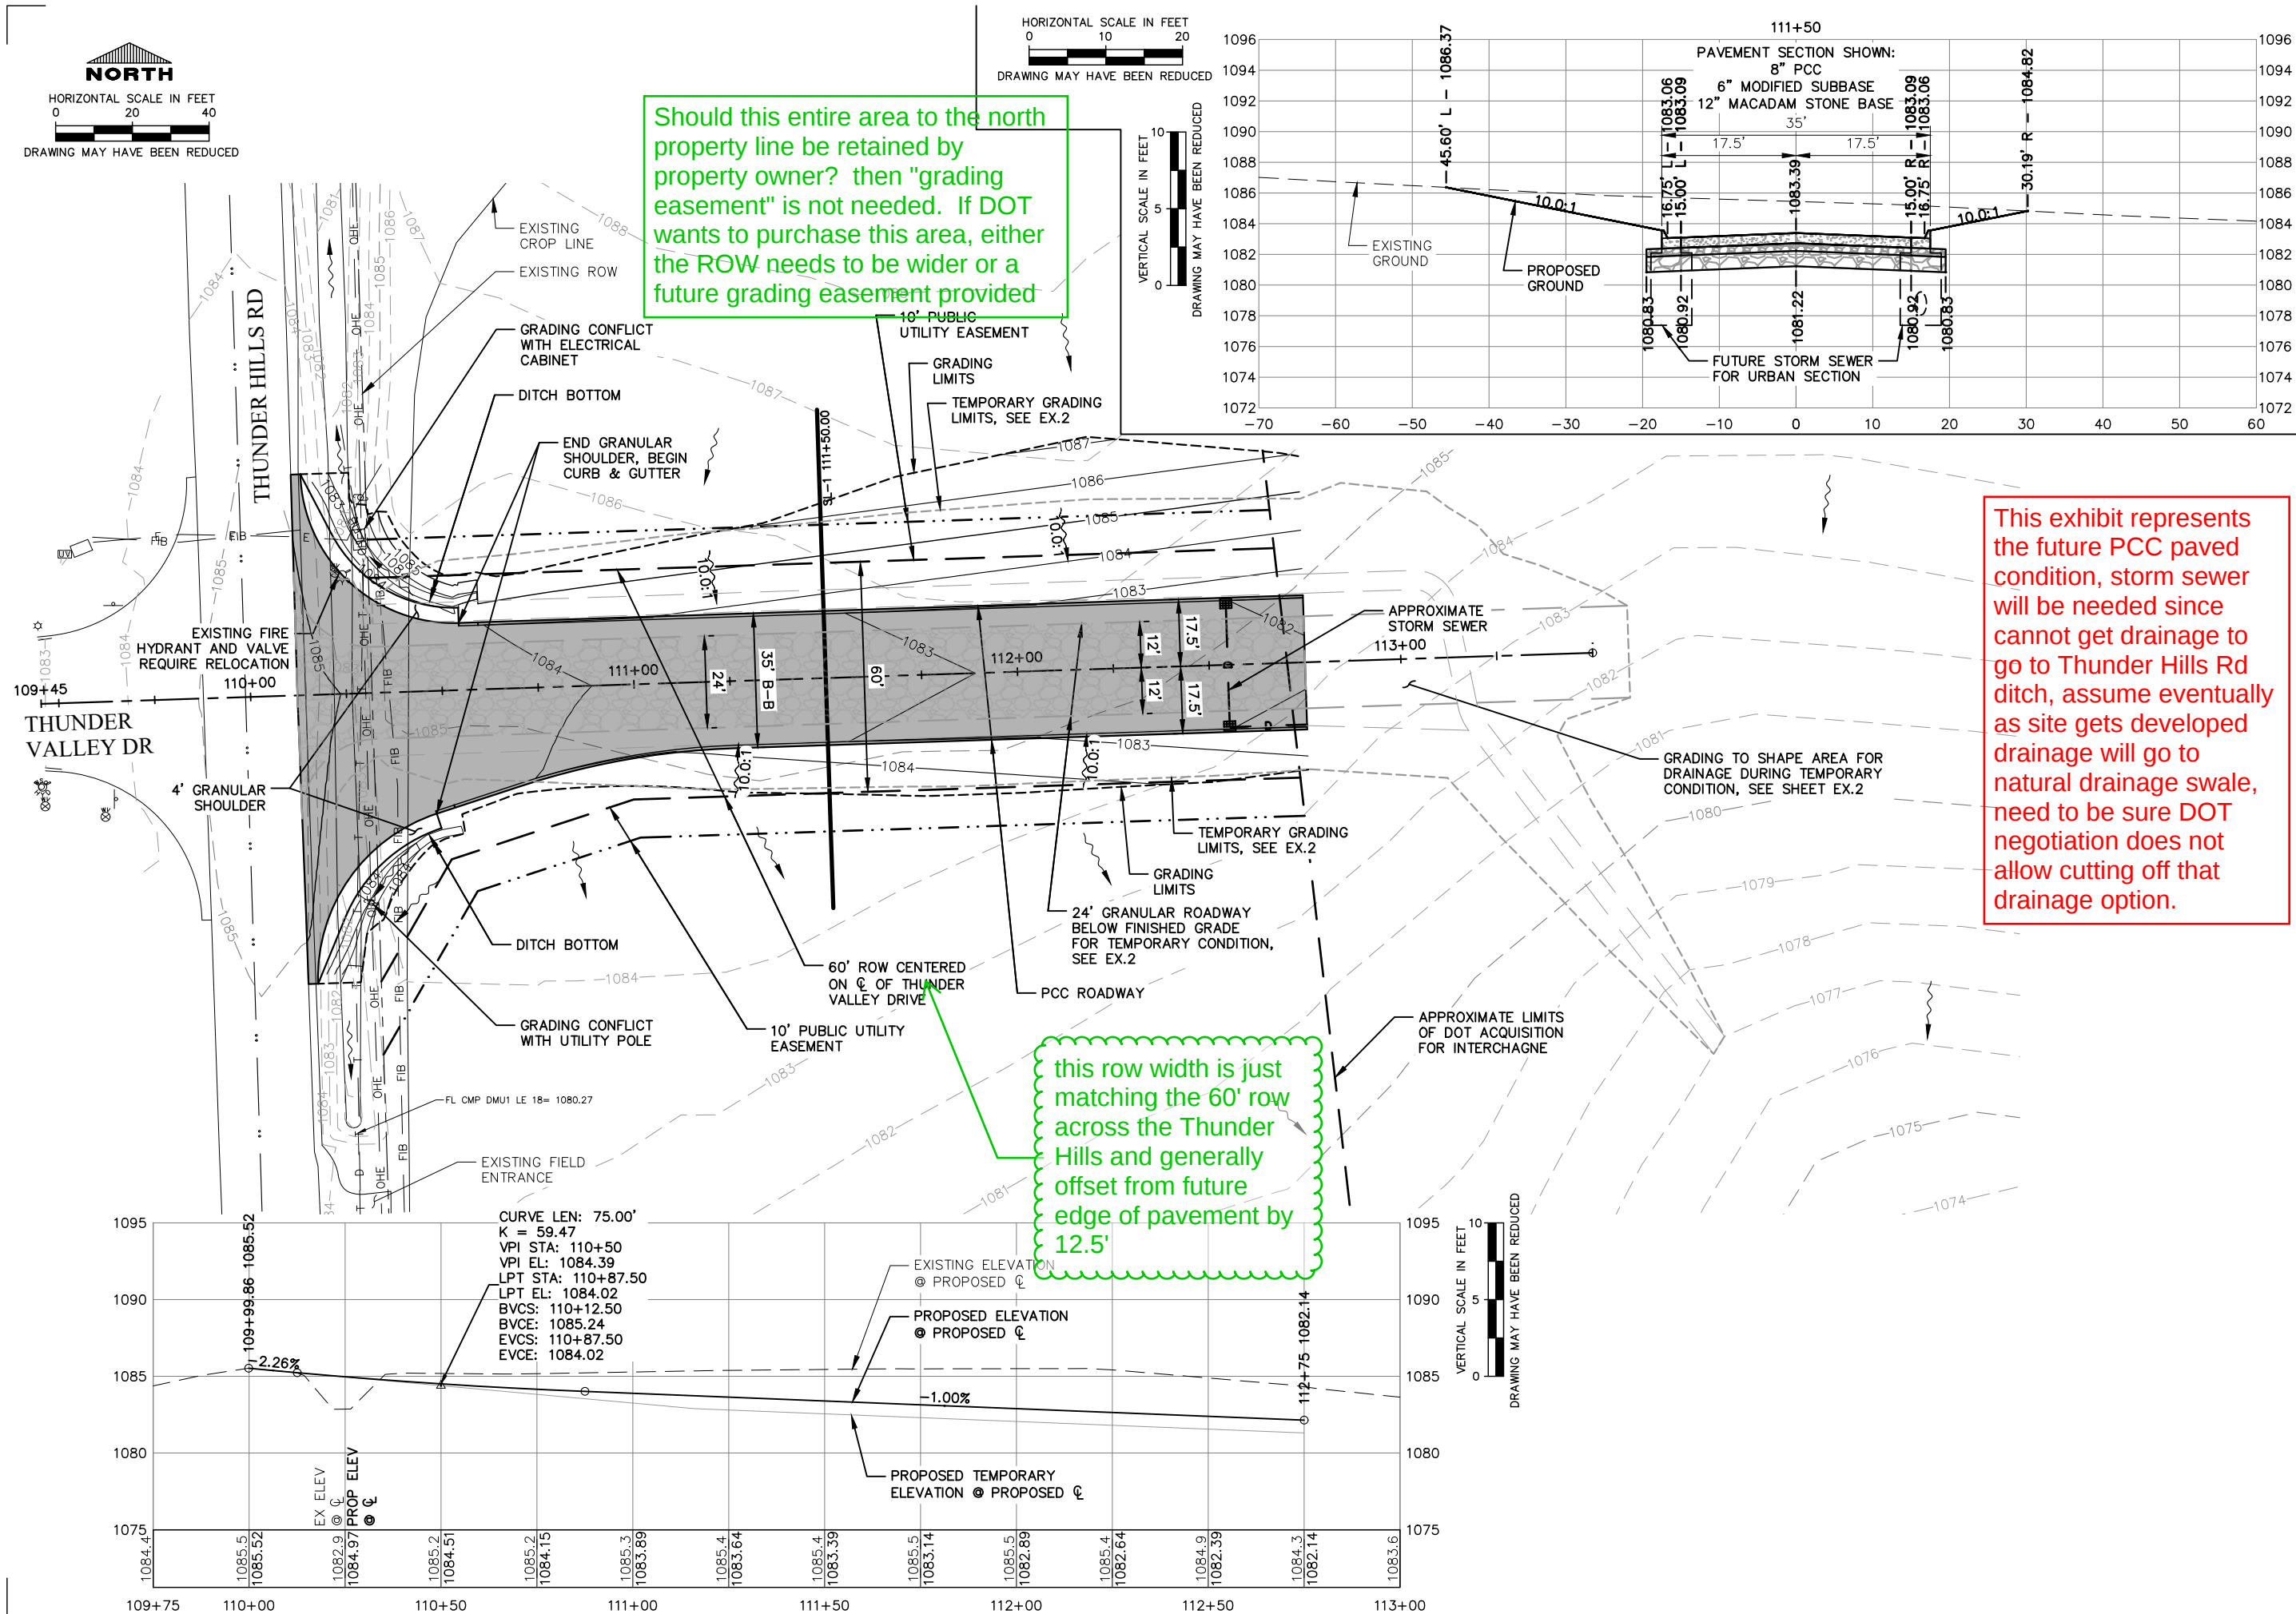

Client Name
B&C LLC

Project Name
INTERSECTION AT THUNDER HILLS RD



Location / Description
THUNDER HILLS RD, PEOSTA, IA

Revisions	Rev	Description	Date
	1	Project Number 23102	
	2	Issued For Bidding:	
	3	Project Manager	
	4	Issued For Construction:	
	5	7/4/2023 12:55 PM ERM UFE	

Sheet Title



GRADING
CONCEPT
(FUTURE)

EX.1

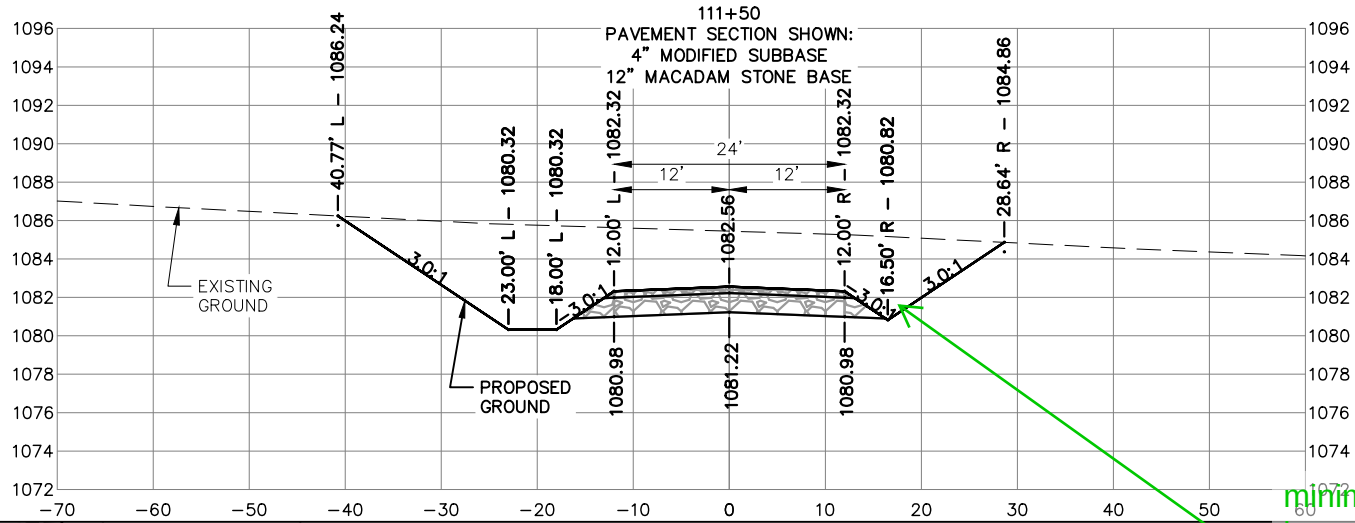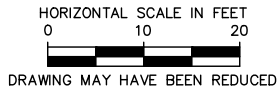

minimal ditch
because only 12'
width draining to here

This exhibit represents the proposed granular driveway prior to development condition, ditch drainage shown, drains to the east since cannot get drainage to go to Thunder Hills Rd ditch, assume eventually as site gets developed drainage will go to natural drainage swale, need to be sure DOT negotiation does not allow cutting off that drainage option.

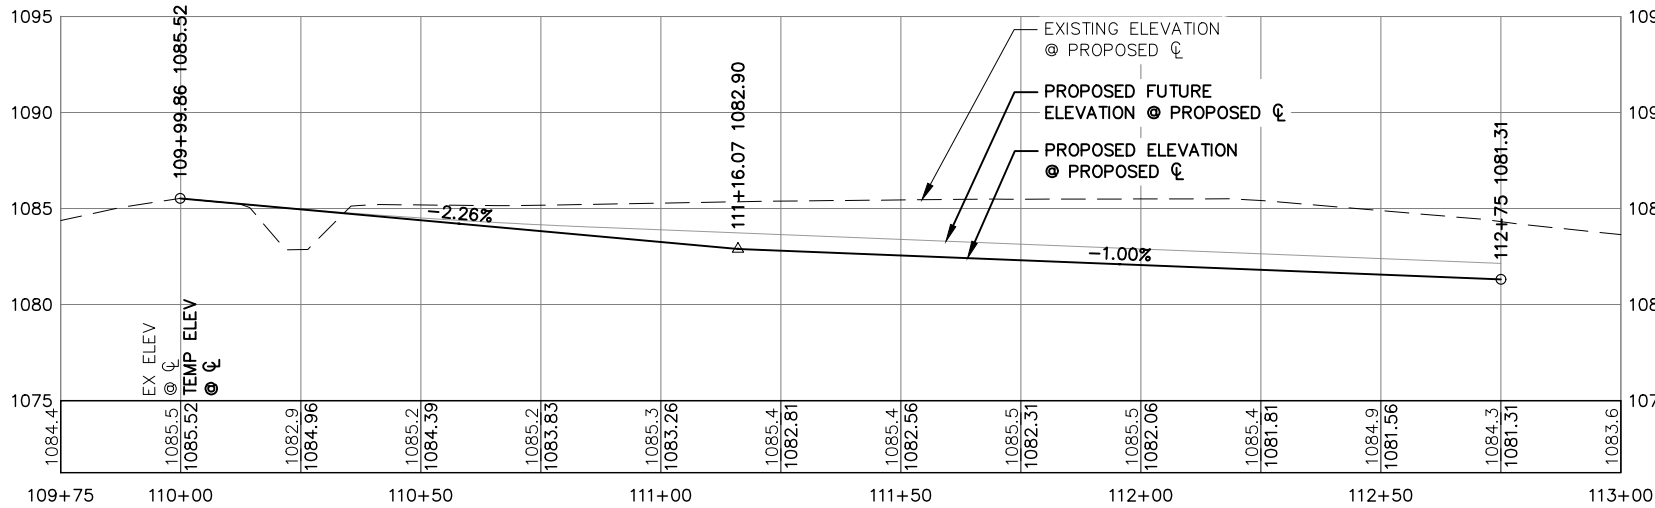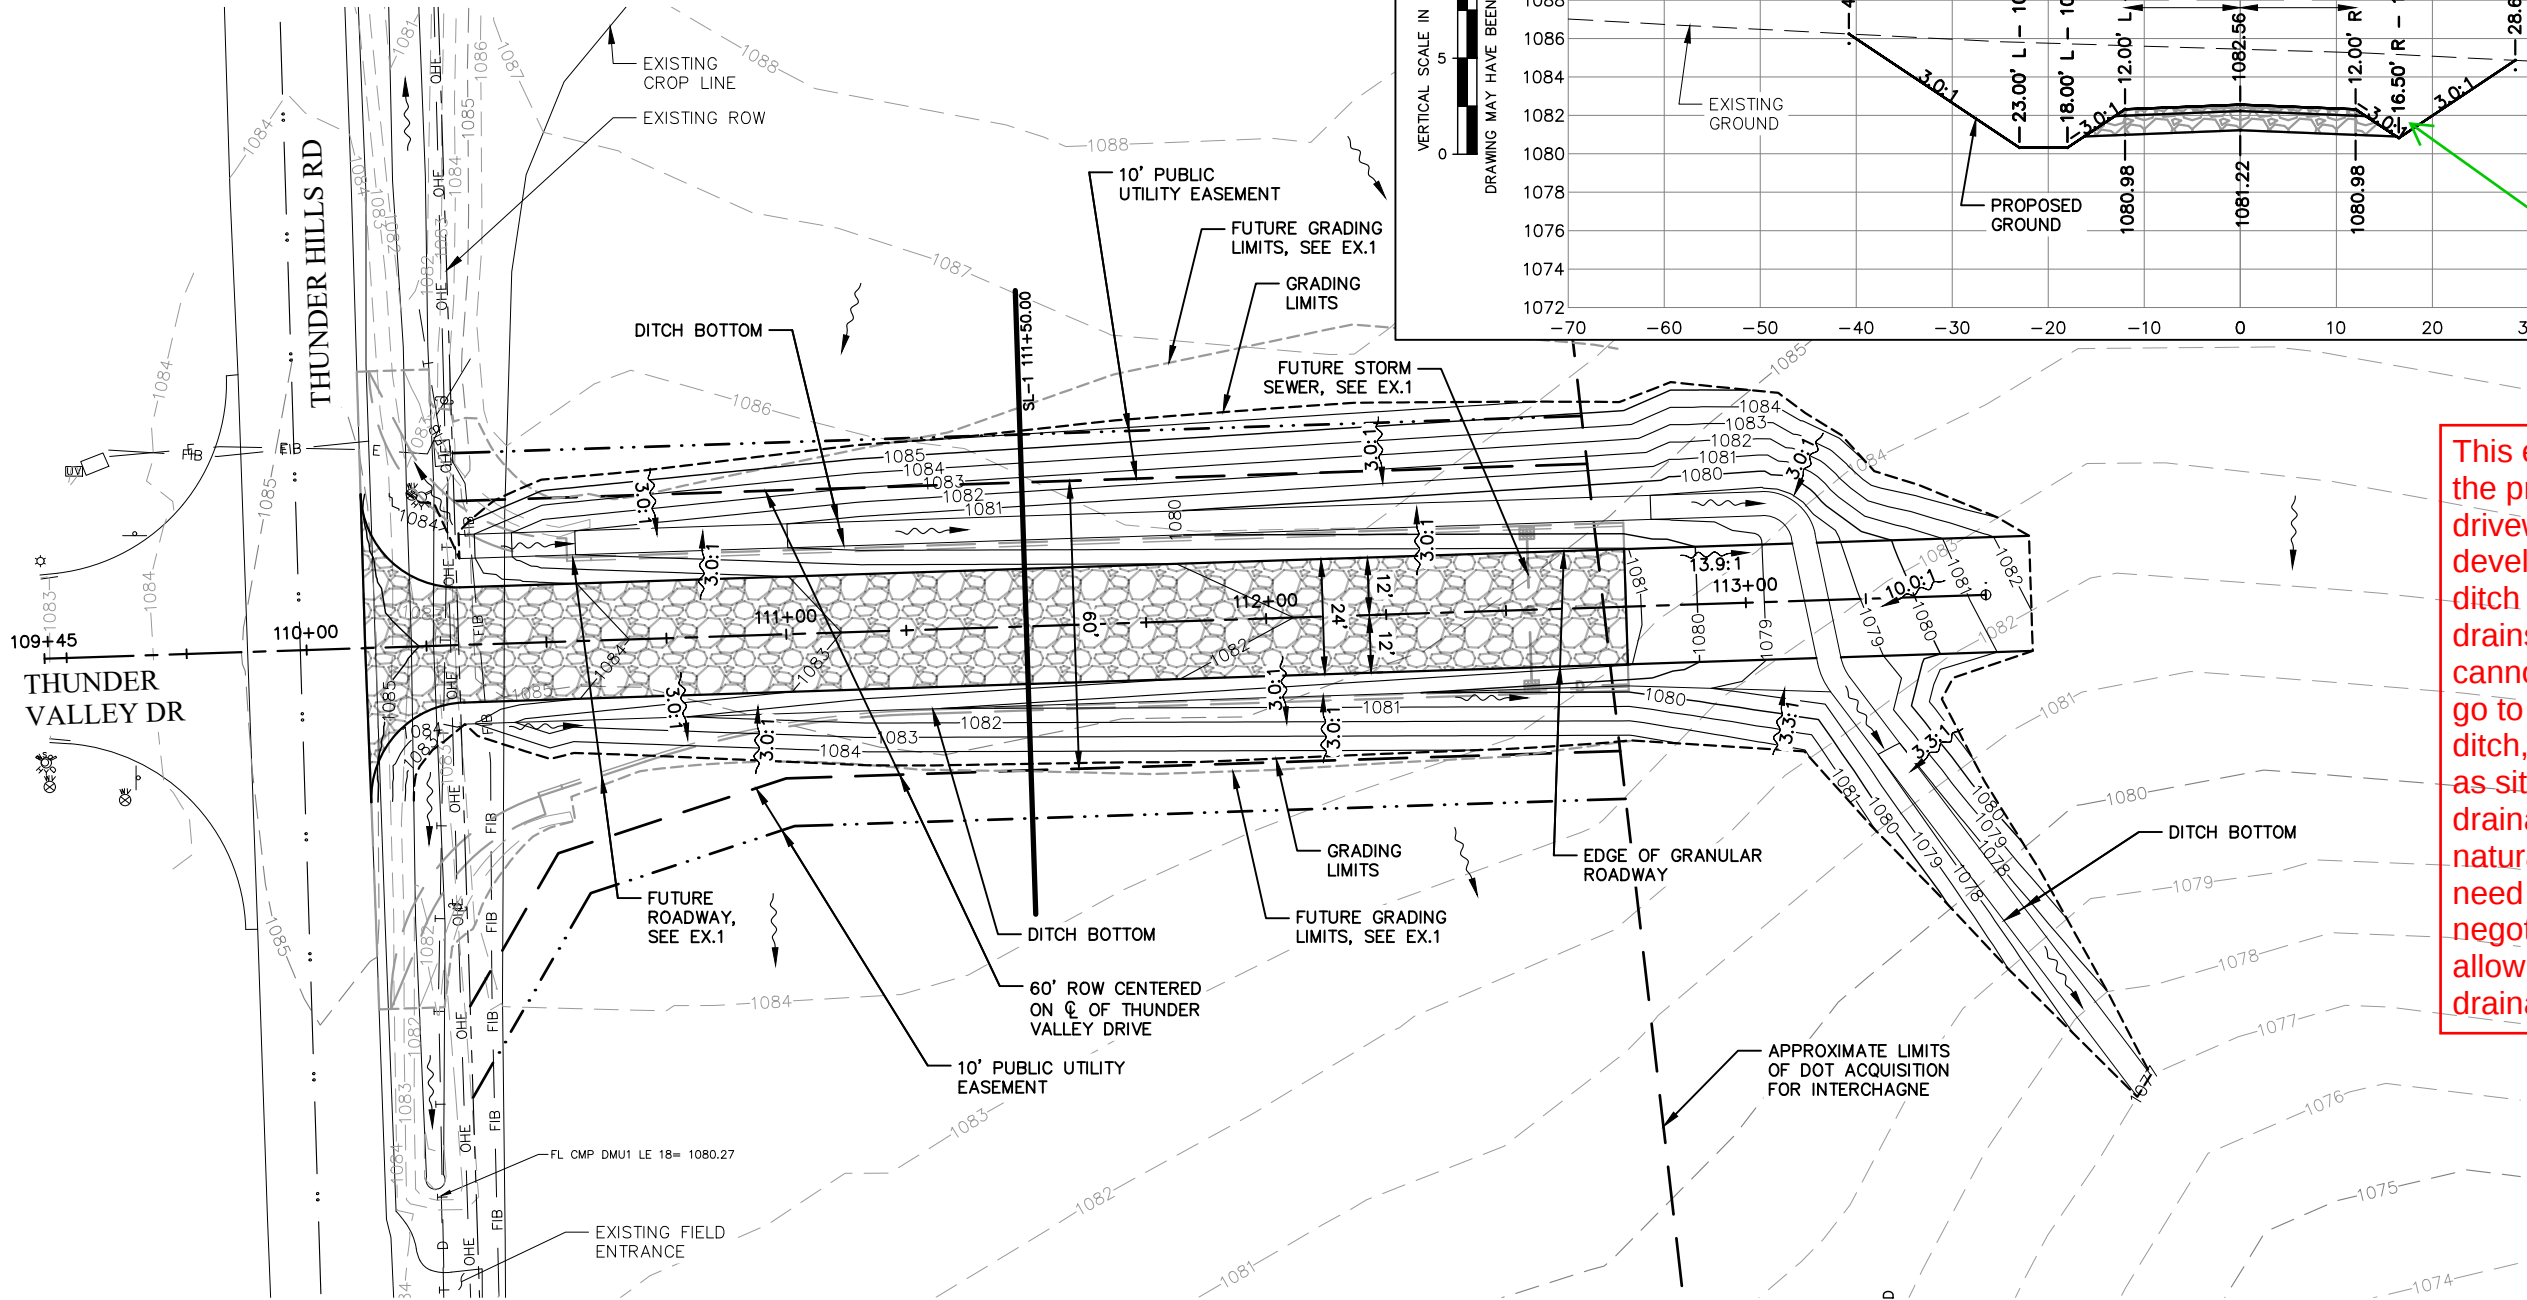

Client Name

B&C LLC

Project Name

INTERSECTION AT
THUNDER HILLS RD

Location / Description





THUNDER HILLS
RD, PEOSTA, IA

Revisions	Rev	Description	Date
	1	Project Number 23102	Issued For Bidding:
	2	Project Manager	Issued For Construction:
	3	P:\23102\UPR\WISCONSIN\23102 22-29 THE INTERSECTION GRADING OVERVIEW.DWG	7/4/2023 12:56 PM ERM USE

Sheet Title

GRADING
CONCEPT
(TEMPORARY)

EX.2

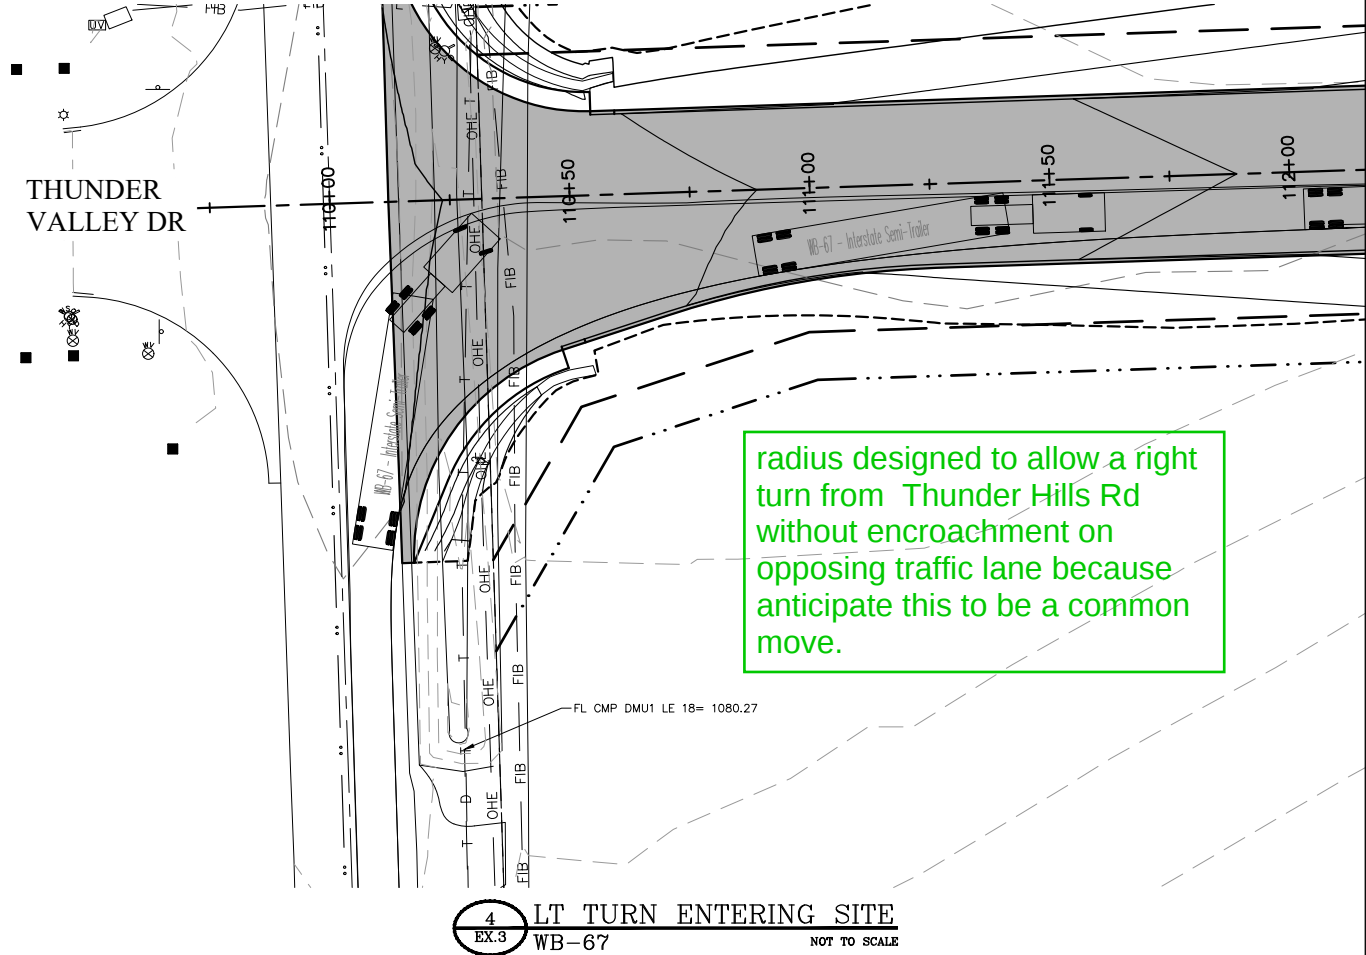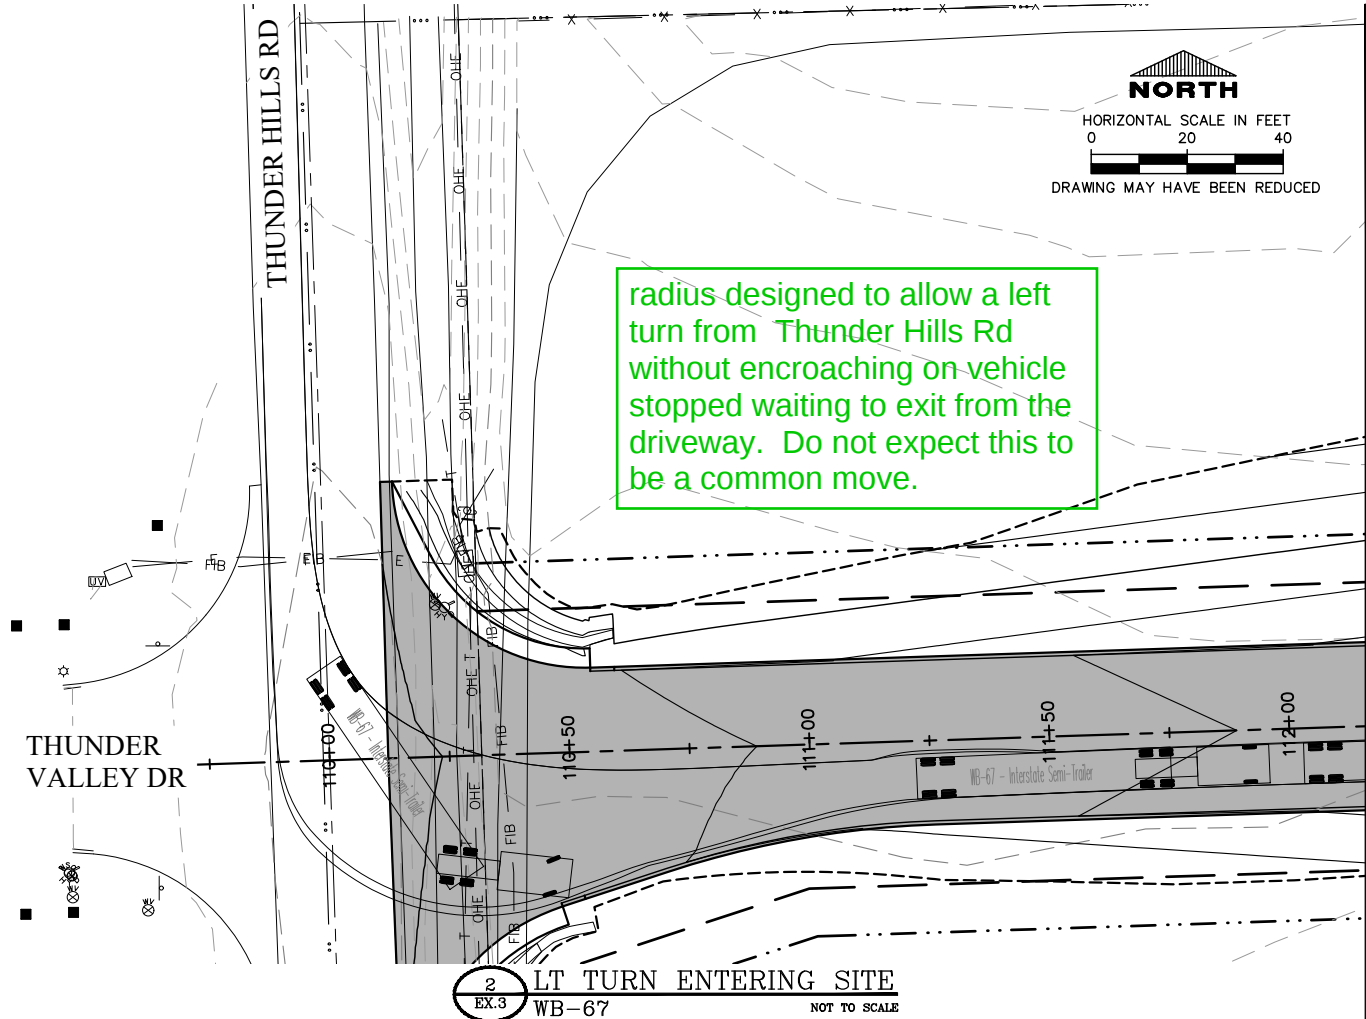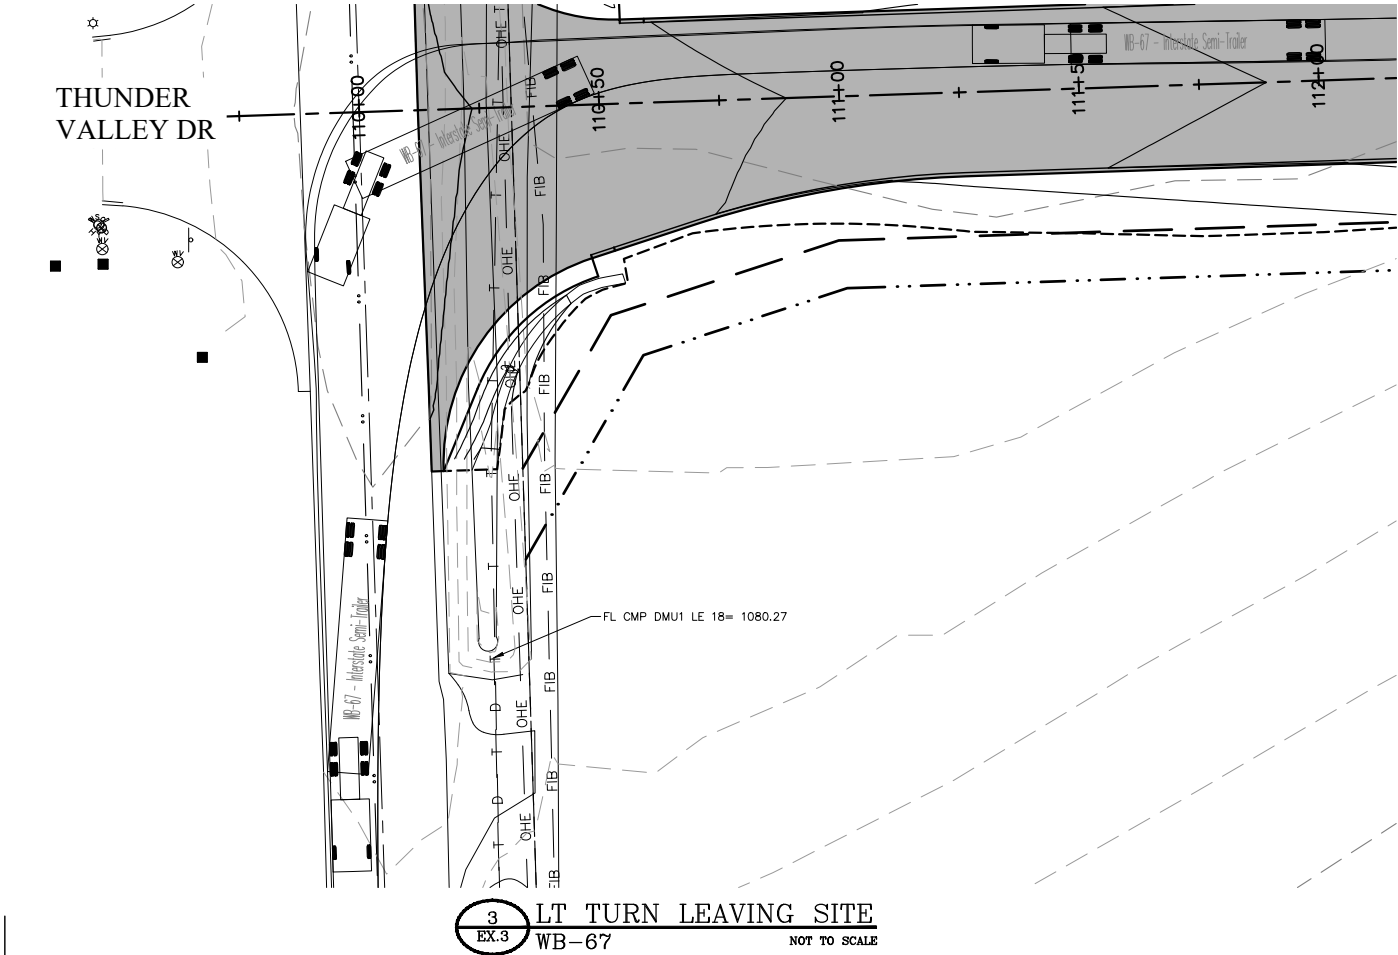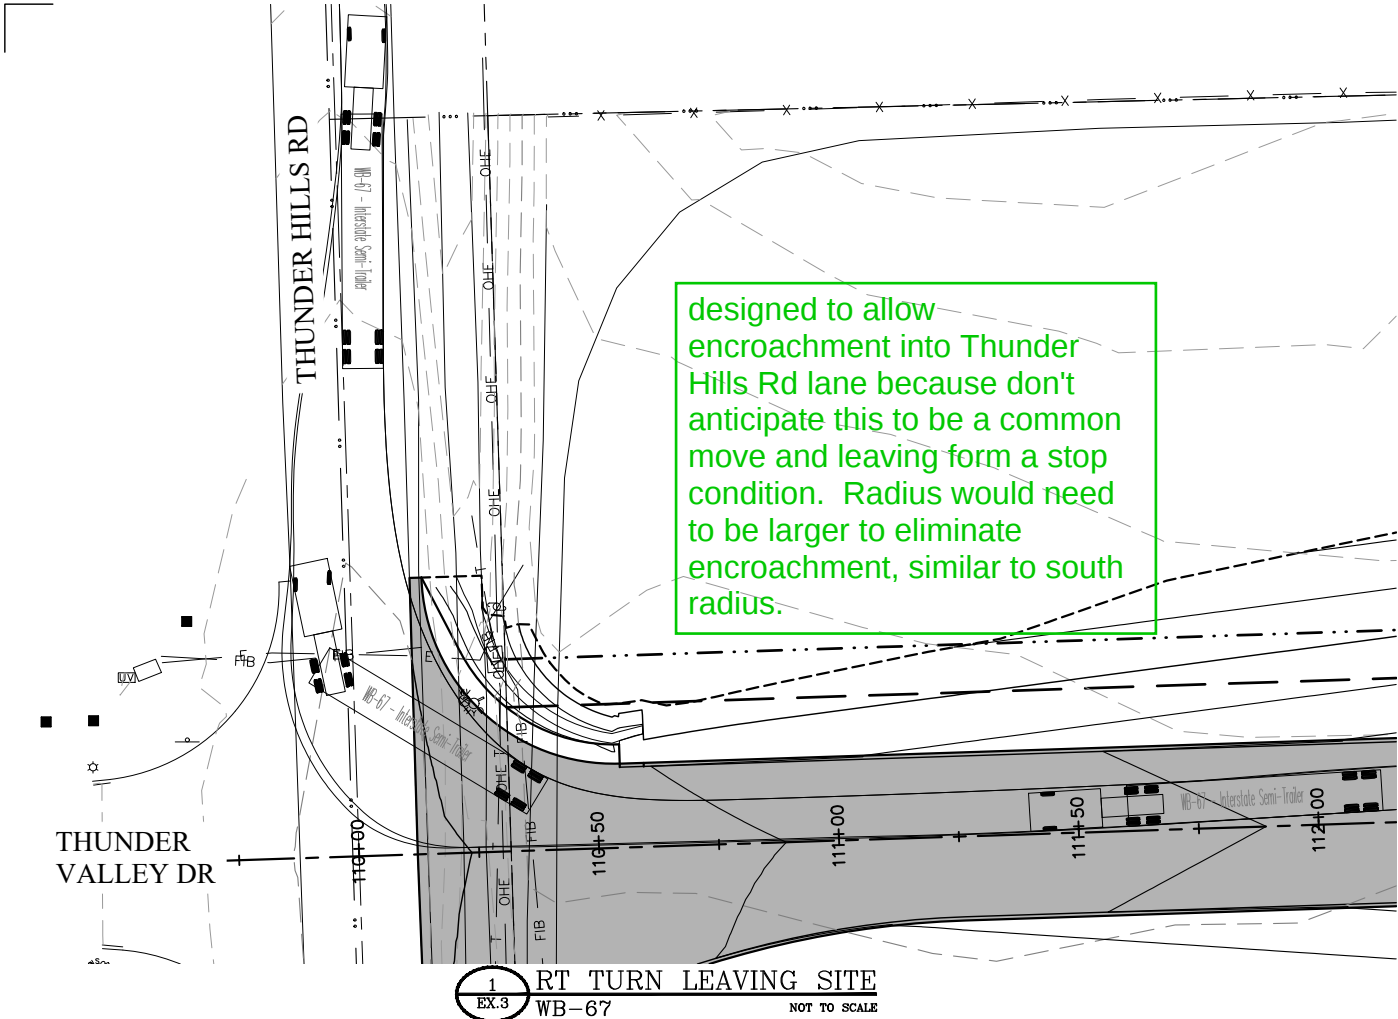

Revisions	Rev	Description	Date
	1	Project Number 23102	Issued For Bidding:
	2	Project Manager	Issued For Construction:
		P:\23102\UPR\AWIS\03\VAL23102 22-30 THR INTERSECTION TURN TEMPLATES.DWG	7/4/2023 12:56 PM ERN UFE