

**FOR LEASE**

**Only 3 Suites left in this newly  
built retail/restaurant space**

**14241 SH-29,  
Liberty Hill, TX  
78642**



**Riley Perry**

936.615.2662  
RiPerry@asterra.com

**Monique Rivera**

210.286.7705  
MRivera@asterra.com

 **ASTERRA™**

# Executive Summary

This brand new retail center is highlighted by its prime location off of Highway 29. The rapid growth in the surrounded areas provides a large upside to this location and would be great for retail and restaurant development. There is currently an additional 6,000 SF being built which is available for lease. Suite 302, 304 and 305 are available, which are 1,025 SF, 1,250 SF and 1,250 SF respectfully.

This location has premium accessibility and visibility from Highway 29. In this developing area 2,200 residential lots are in progress within the city limits, and over 11,000 residential lots platted in the ETJ. This growth displays great upside to this location.

---

## Highlights

- New Construction
- Major Thoroughfare
- High Visibility Property
- In Ground Grease Trap

**Riley Perry**

936.615.2662  
RiPerry@asterra.com

**Monique Rivera**

210.286.7705  
MRivera@asterra.com

**FOR LEASE:** 14241 SH-29, Liberty Hill, TX 78642



# Listing Details

---

Lease Rate: Contact for Rate

Property Type: Retail/Restaurant

Building SF: 6,000 SF

Available SF: Suite 302 - 1,025 SF  
Suite 304 - 1,250 SF  
Suite 305 - 1,250 SF

Land Area: 2 AC

Zoning: C3

Year Built: 2024




New  
6,000 SF Building



PHOTOS

FOR LEASE: 14241 SH-29, Liberty Hill, TX 78642




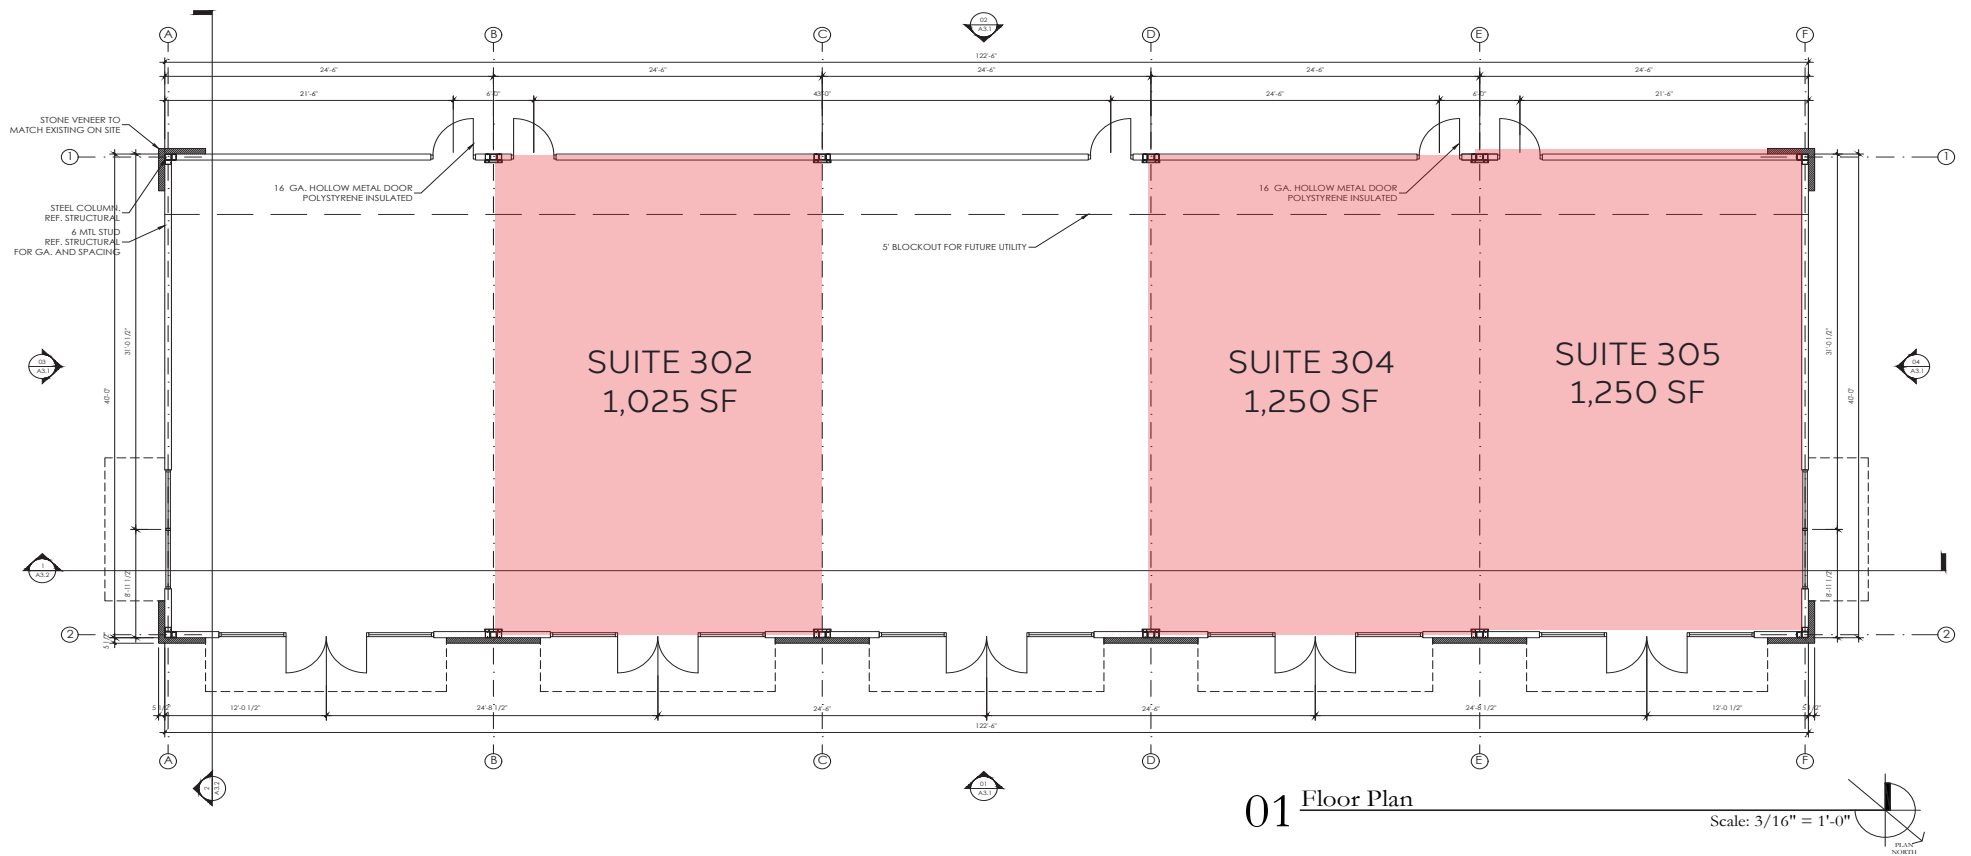


## FLOOR PLAN

FOR LEASE: 14241 SH-29, Liberty Hill, TX 78642




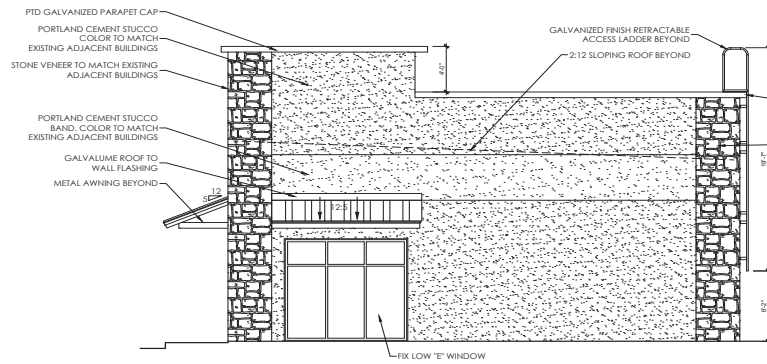

04 North Elevation Scale: 3/16" = 1'-0"

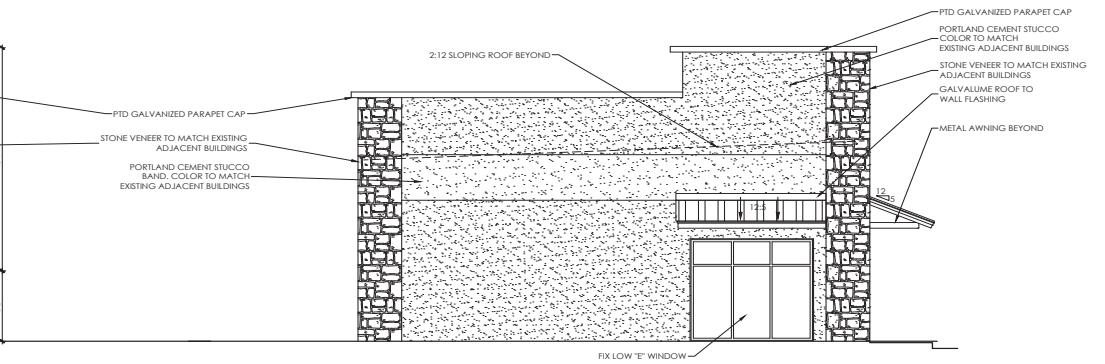

03 South Elevation Scale: 3/16" = 1'-0"

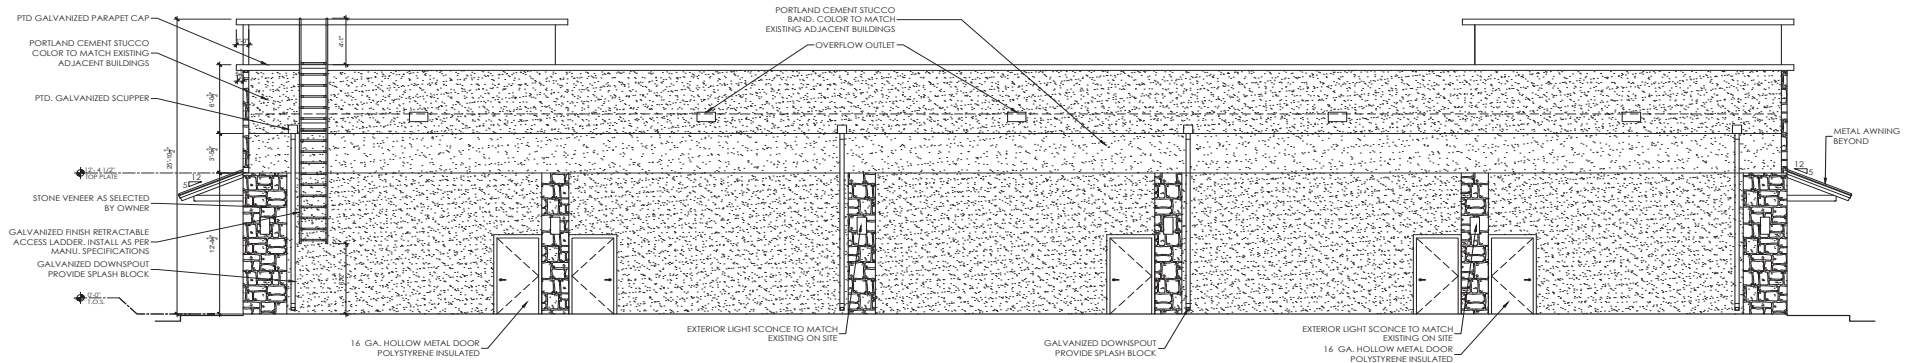

02 West Elevation Scale: 3/16" = 1'-0"





01 East Elevation Scale: 3/16" = 1'-0"

ELEVATION

FOR LEASE: 14241 SH-29, Liberty Hill, TX 78642



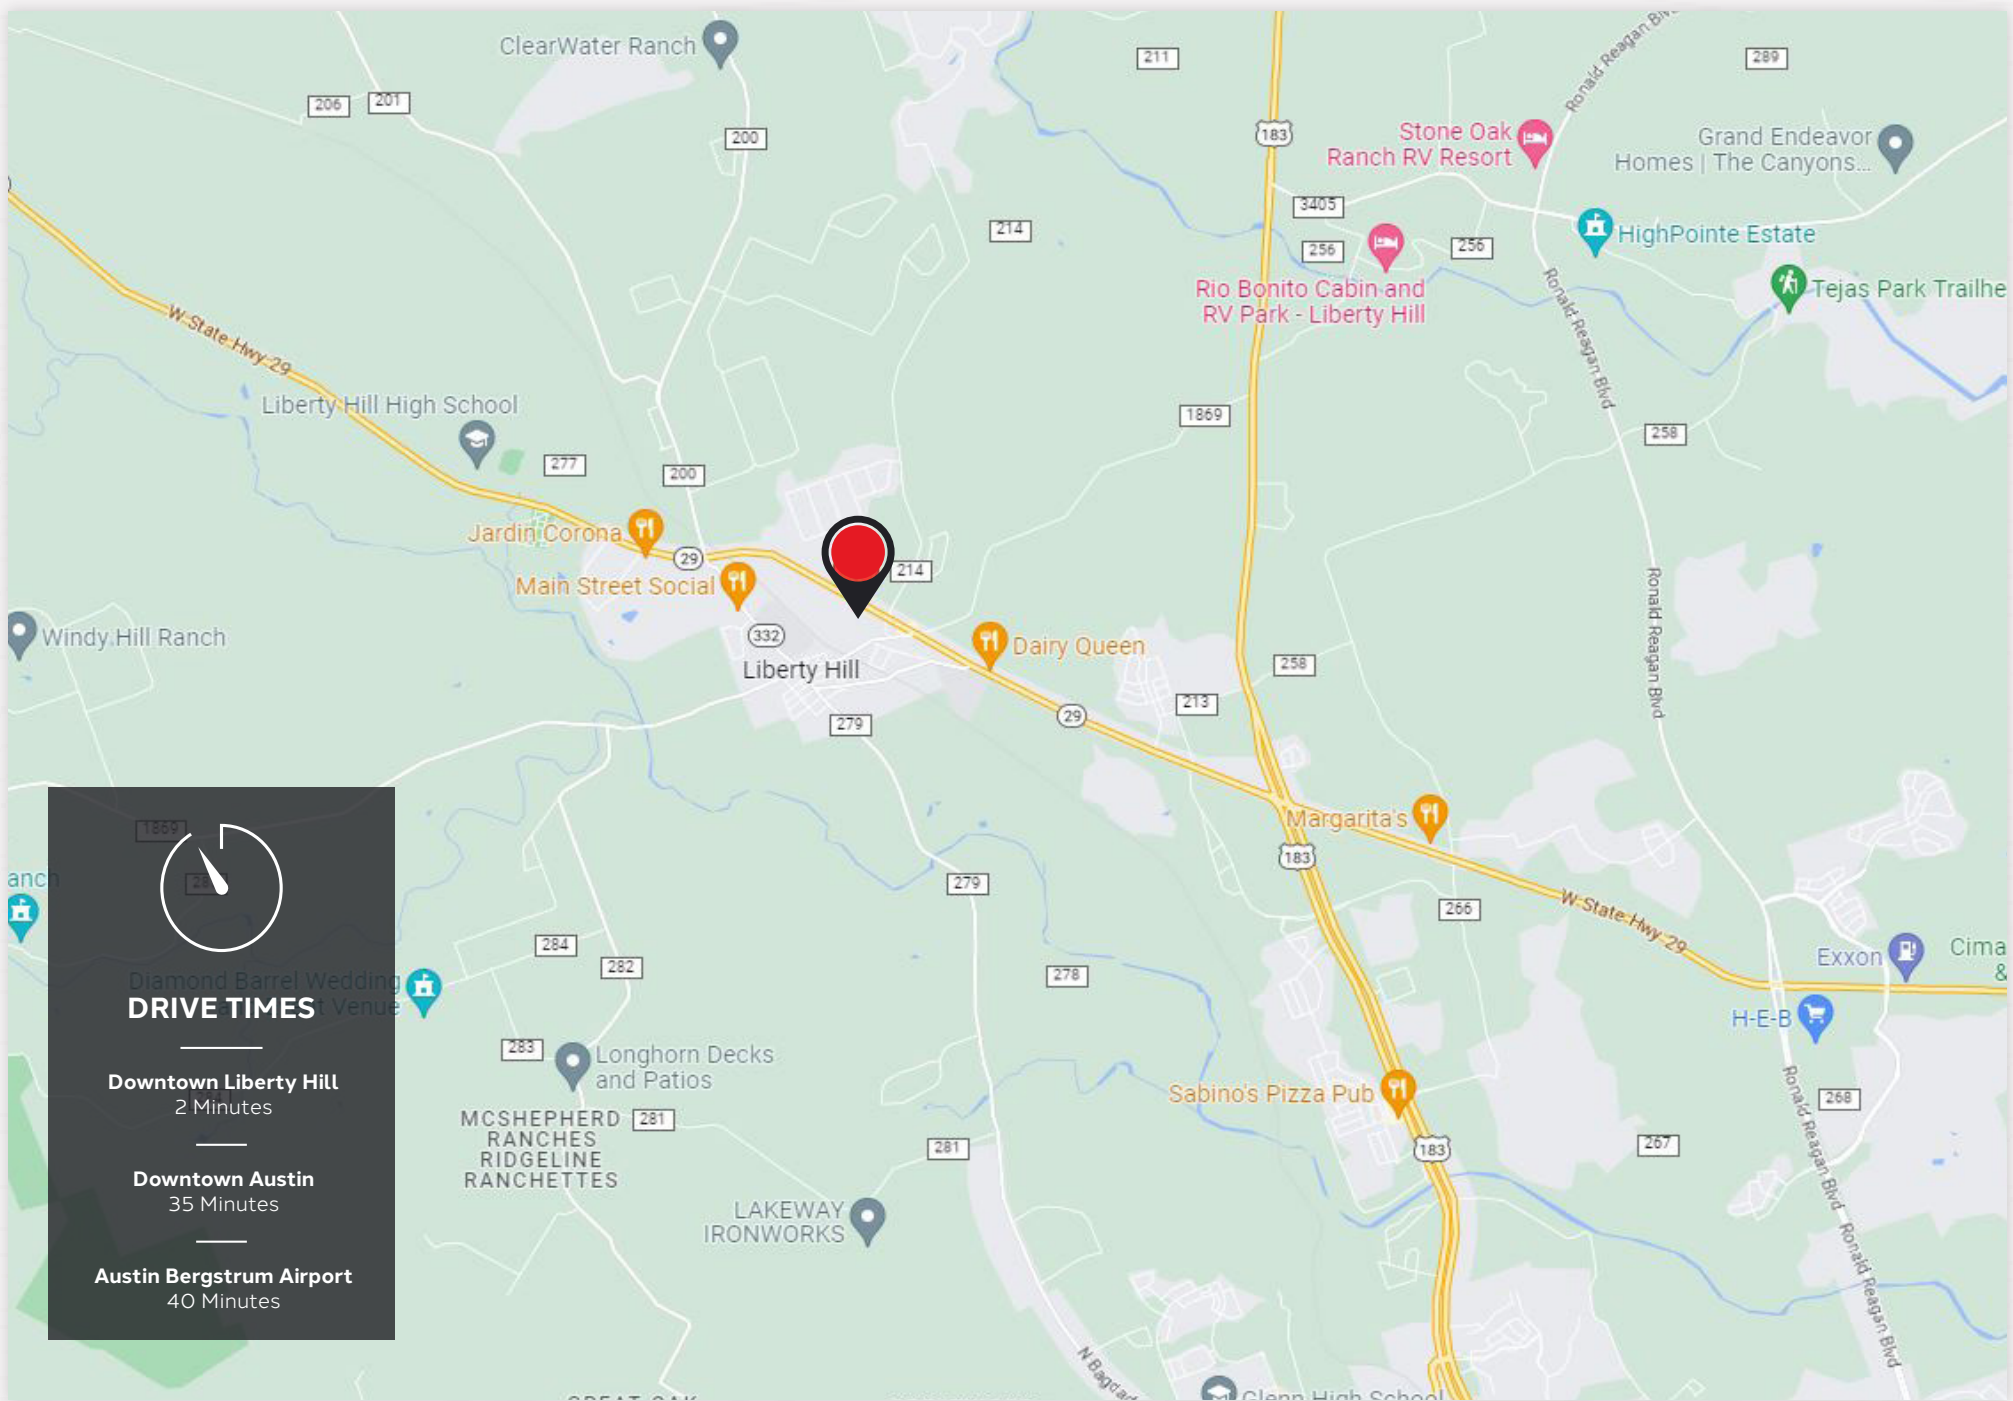

  
**DRIVE TIMES**

---

**Downtown Liberty Hill**  
2 Minutes

---

**Downtown Austin**  
35 Minutes

---

**Austin Bergstrum Airport**  
40 Minutes

## LOCATION OVERVIEW

**FOR LEASE:** 14241 SH-29, Liberty Hill, TX 78642



## ***IMPORTANT DISCLOSURES, DISCLAIMERS AND NOTICES:***

THE INFORMATION CONTAINED IN THESE MARKETING MATERIALS (THE “MATERIALS”) HAS BEEN OBTAINED FROM SOURCES DEEMED RELIABLE. HOWEVER, NEITHER ASTERRA NOR ITS PRINCIPALS, BROKERS, AGENTS, OR EMPLOYEES (COLLECTIVELY “ASTERRA”) HAS VERIFIED, NOR WILL IT VERIFY, ANY OF THE INFORMATION CONTAINED HEREIN. ASTERRA MAKES NO GUARANTEE, WARRANTY, OR REPRESENTATION WHATSOEVER, EITHER EXPRESS OR IMPLIED, WITH RESPECT TO THE ACCURACY OR COMPLETENESS OF THE MATERIALS OR AS TO THE CONDITION OF THE SUBJECT PROPERTY. ASTERRA SPECIFICALLY DISCLAIMS ANY RESPONSIBILITY FOR THE ACCURACY OF THE MATERIALS. BY ACCEPTING, READING, REVIEWING, OR SHARING THE INFORMATION CONTAINED THE MATERIALS, THE USER ACKNOWLEDGES AND ACCEPTS ASTERRA’S DISCLAIMERS AND WAIVES ANY CLAIMS AGAINST ASTERRA FOR DAMAGE OR LOSS CAUSED BY THE USE OF THE MATERIALS. ANY INTERPRETATIONS, ASSUMPTIONS, OR RELIANCE ON THE CONTENT OF THE MATERIALS IS DONE SOLELY AT YOUR OWN RISK.

ANY INTERESTED PARTY SHOULD TAKE APPROPRIATE STEPS TO INDEPENDENTLY VERIFY ALL OF THE INFORMATION IN THE MATERIALS. ASTERRA STRONGLY ADVISES ALL INTERESTED PARTIES TO CONDUCT A THOROUGH INVESTIGATION OF THE PROPERTY AND TO SEEK ALL QUALIFIED EXPERT OPINIONS THEY DEEM NECESSARY. ASTERRA DOES NOT AND WILL NOT CONDUCT DUE DILIGENCE ON BEHALF OF ANY PROSPECTIVE BUYER OR TENANT. THE MATERIALS ARE NOT A SUBSTITUTE FOR A THOROUGH DUE DILIGENCE INVESTIGATION. ALL INTERESTED PARTIES ARE STRONGLY ADVISED TO RETAIN PROFESSIONALS IN LEGAL, ENVIRONMENTAL, ENGINEERING, ARCHITECTURE, BUILDING SCIENCE, TAX, REGULATORY, FINANCIAL, AND/OR ACCOUNTING TO INVESTIGATE AND ADDRESS ANY QUESTIONS CONCERNING THE CONDITION, DEVELOPABILITY, FINANCIAL VIABILITY, AND/OR PERFORMANCE OF THE SUBJECT PROPERTY.

THE OFFERING IS MADE SUBJECT TO ERRORS, OMISSIONS, CHANGE OF PRICE, PRIOR SALE OR LEASE, OR WITHDRAWAL WITHOUT NOTICE. IN ACCORDANCE WITH THE LAW, THIS PROPERTY IS ALSO OFFERED WITHOUT REGARD TO RACE, COLOR, RELIGION, FAMILIAL STATUS, CREED, NATIONAL ORIGIN, DISABILITY, OR GENDER IDENTITY.

**NON-ENDORSEMENT NOTICE** – Asterra is not affiliated with, sponsored by, or endorsed by any business or enterprise identified in these marketing materials. The use of any logo or business name in these materials does not indicate or imply any affiliation, endorsement, or sponsorship between Asterra and the business identified. The use of any business name or logo is used solely for the purpose of relaying information about business or tenants adjacent or related to the subject property.

**AFFILIATED BUSINESS DISCLOSURE** – Asterra consists of three related and separate legal entities (each an “Affiliate”) with each doing business as “Asterra” and engaging in a range of real estate services including, but not limited to, brokerage, property and facilities management, and investment. It is possible for different Affiliates to represent clients with competing interests in the same property. Your receipt of these materials (and disclosures) constitutes your acknowledgment of this possibility and your agreement that neither Affiliate has an obligation to disclose to you such Affiliates’ representation of another in the sale or purchase of the Property. However, each Affiliate will always act in the best interest of its respective client(s), at arms’ length, and not in concert or in a way harmful to a third party. Further, each Affiliate will always conduct its respective business in pursuant to the law and will maintain the fiduciary duties owed to its respective client(s).

**CONFIDENTIALITY AGREEMENT** – Your receipt of the Materials constitutes your acknowledgment that: (1) the Materials are confidential and made available solely for your limited use in determining your interest in the subject Property; (2) You agree not disclose any of the information contained in the Materials without the prior written consent and authorization from Asterra or the Property owner(s), (3) you will not use any part of the Materials in any manner detrimental to Asterra, its agents, Brokers, or the Property and its owner(s); and (4) you hereby acknowledge and accept all of the waivers and disclaimers contained herein. Asterra and the Asterra logo are trademarks of Asterra, Inc. in the United States. All other marks displayed on this document are the property of their respective owners. Photos herein are the property of Asterra; use of these images without the prior express written consent of Asterra and/or the owner is prohibited. Copyright Notice © 2022 Asterra Commercial d/b/a Asterra. All Rights Reserved.





## Information About Brokerage Services

Texas law requires all real estate licensees to give the following information about brokerage services to prospective buyers, tenants, sellers and landlords

### TYPES OF REAL ESTATE LICENSE HOLDERS:

- **A BROKER** is responsible for all brokerage activities, including acts performed by sales agents sponsored by the broker.
- **A SALES AGENT** must be sponsored by a broker and works with clients on behalf of the broker.

### A BROKER'S MINIMUM DUTIES REQUIRED BY LAW (A client is the person or party that the broker represents):

- Put the interests of the client above all others, including the broker's own interests;
- Inform the client of any material information about the property or transaction received by the broker;
- Answer the client's questions and present any offer to or counter-offer from the client; and
- Treat all parties to a real estate transaction honestly and fairly.

### A LICENSE HOLDER CAN REPRESENT A PARTY IN A REAL ESTATE TRANSACTION:

**AS AGENT FOR OWNER (SELLER/LANDLORD):** The broker becomes the property owner's agent through an agreement with the owner, usually in a written listing to sell or property management agreement. An owner's agent must perform the broker's minimum duties above and must inform the owner of any material information about the property or transaction known by the agent, including information disclosed to the agent or subagent by the buyer or buyer's agent.

**AS AGENT FOR BUYER/TENANT:** The broker becomes the buyer/tenant's agent by agreeing to represent the buyer, usually through a written representation agreement. A buyer's agent must perform the broker's minimum duties above and must inform the buyer of any material information about the property or transaction known by the agent, including information disclosed to the agent by the seller or seller's agent.

**AS AGENT FOR BOTH – INTERMEDIARY:** To act as an intermediary between the parties the broker must first obtain the written agreement of each party to the transaction. The written agreement must state who will pay the broker and, in conspicuous bold or underlined print, set forth the broker's obligations as an intermediary. A broker who acts as an intermediary:

- Must treat all parties to the transaction impartially and fairly;
- May, with the parties' consent, appoint a different license holder associated with the broker to each party (owner and buyer) to communicate with, provide opinions and advice to, and carry out the instructions of each party to the transaction.
- Must not, unless specifically authorized in writing to do so by the party, disclose:
- that the owner will accept a price less than the written asking price;
- that the buyer/tenant will pay a price greater than the price submitted in a written offer; and
- any confidential information or any other information that a party specifically instructs the broker in writing not to disclose, unless required to do so by law.

**AS SUBAGENT:** A license holder acts as a subagent when aiding a buyer in a transaction without an agreement to represent the buyer. A subagent can assist the buyer but does not represent the buyer and must place the interests of the owner first.

### TO AVOID DISPUTES, ALL AGREEMENTS BETWEEN YOU AND A BROKER SHOULD BE IN WRITING AND CLEARLY ESTABLISH:

- The broker's duties and responsibilities to you, and your obligations under the representation agreement.
- Who will pay the broker for services provided to you, when payment will be made and how the payment will be calculated.

**LICENSE HOLDER CONTACT INFORMATION:** This notice is being provided for information purposes. It does not create an obligation for you to use the broker's services. Please acknowledge receipt of this notice below and retain a copy for your records.

Asterra Commercial d/b/a Asterra Properties	90000901	info@asterra.com	512.231.2000
Licensed Broker / Broker Firm Name or Primary Assumed Business Name	License No.	Email	Phone

Lucian Morehead	437479	lmorehead@asterra.com	512.231.2000 x 300
Licensed Broker / Broker Firm Name	License No.	Email	Phone

Lucian Morehead	437479	lmorehead@asterra.com	512.231.2000 x 300
Licensed Supervisor of Sales Agent/Associate	License No.	Email	Phone

Sales Agent/Associate's Name	License No.	Email	Phone
------------------------------	-------------	-------	-------