



GENERAL NOTES:


1. RECEPTACLES IN KITCHEN WILL BE REPURPOSED INTO NEW LOCATIONS SHOWN. NO NEW RECEPTACLES ARE NEEDED

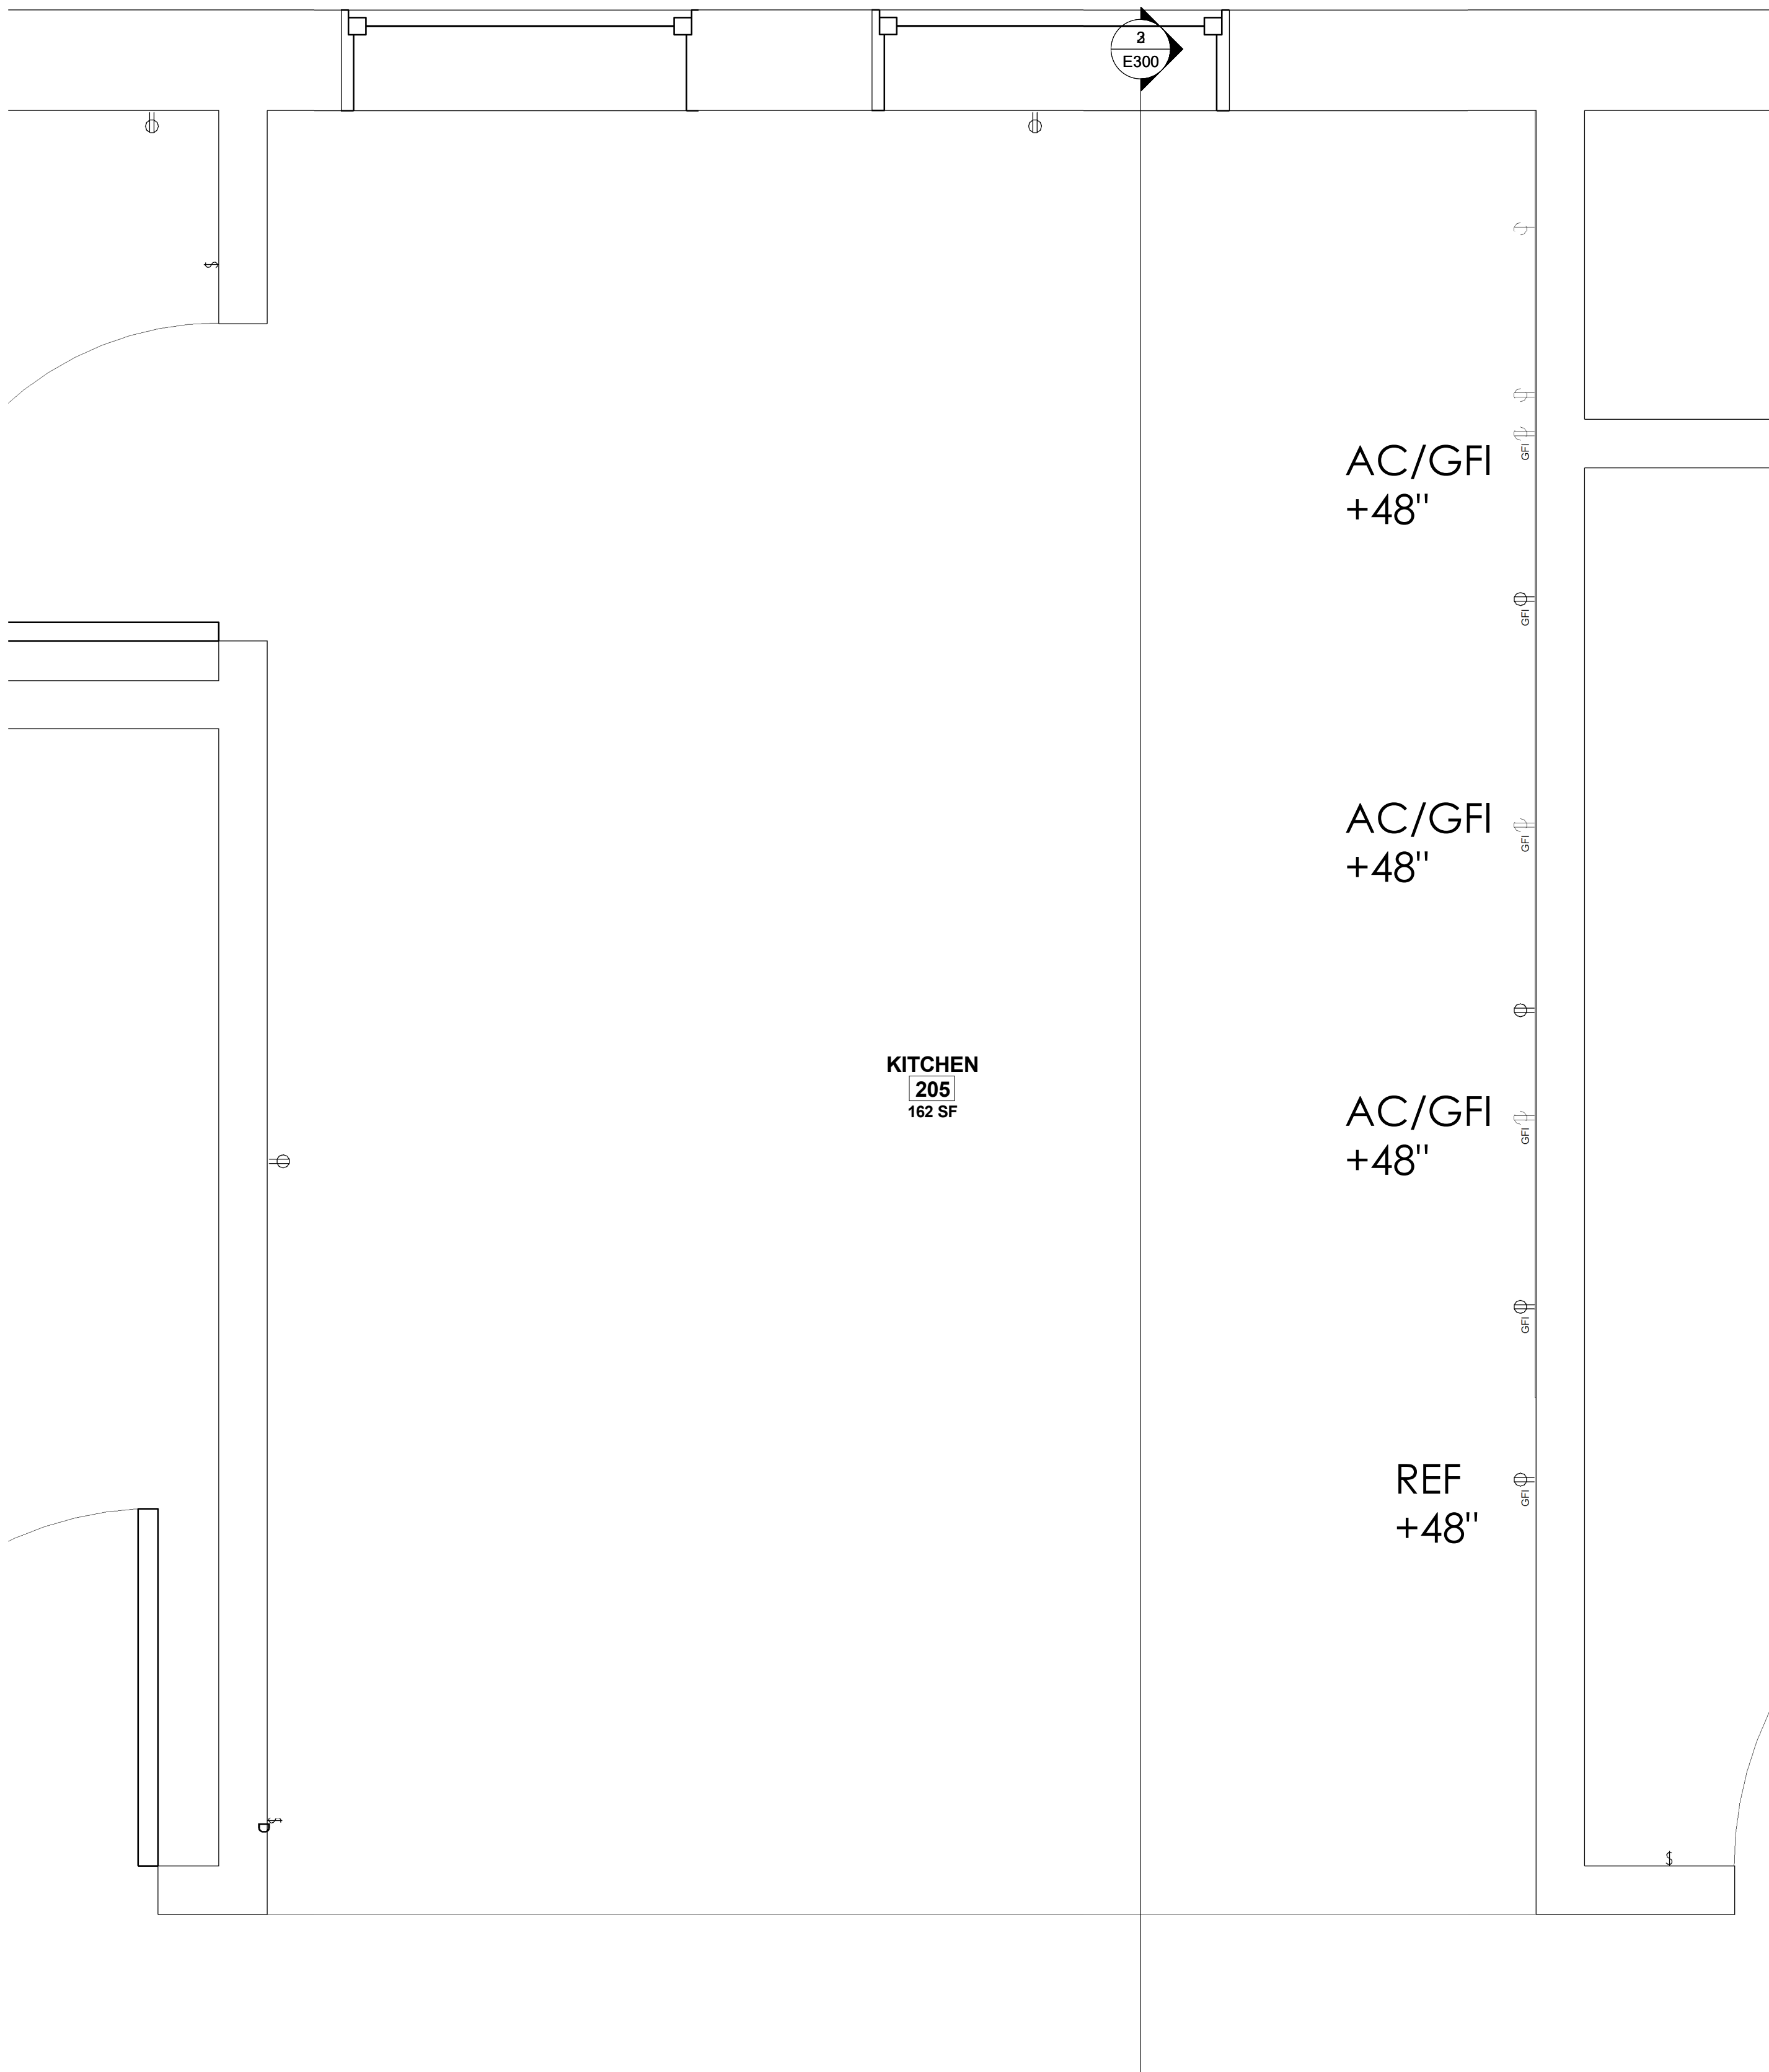

① LEVEL 2 - DEMO KITCHEN ELECTRICAL LAYOUT
1" = 1'-0"

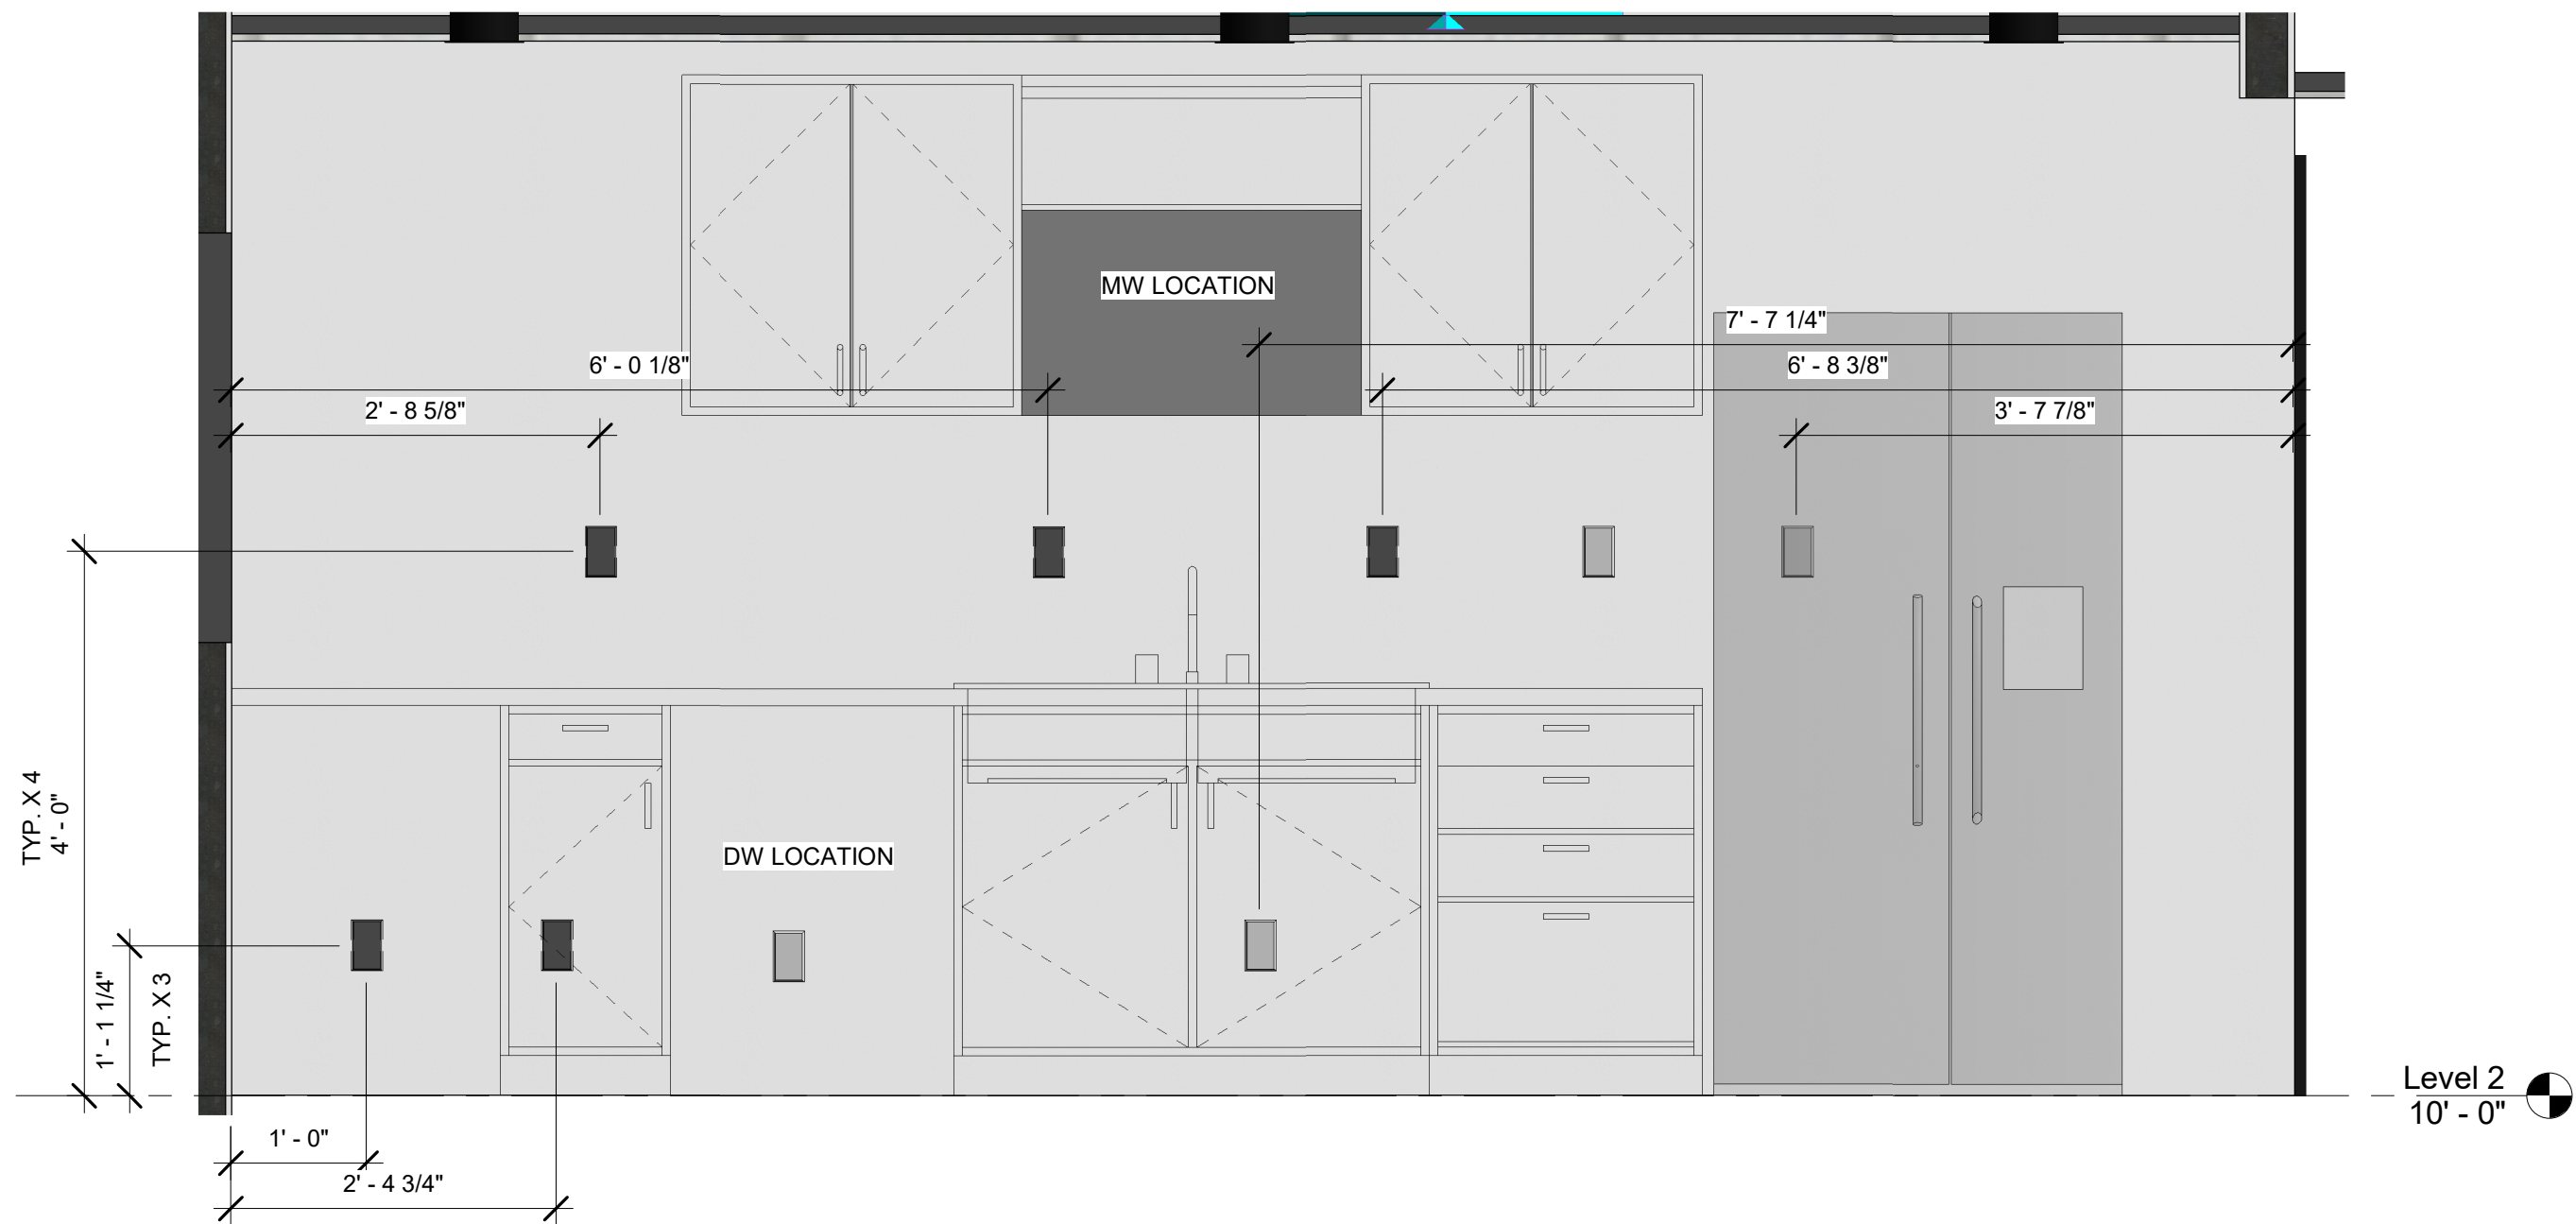

② KITCHEN - EXISTING ELECTRICAL LAYOUT
3/4" = 1'-0"

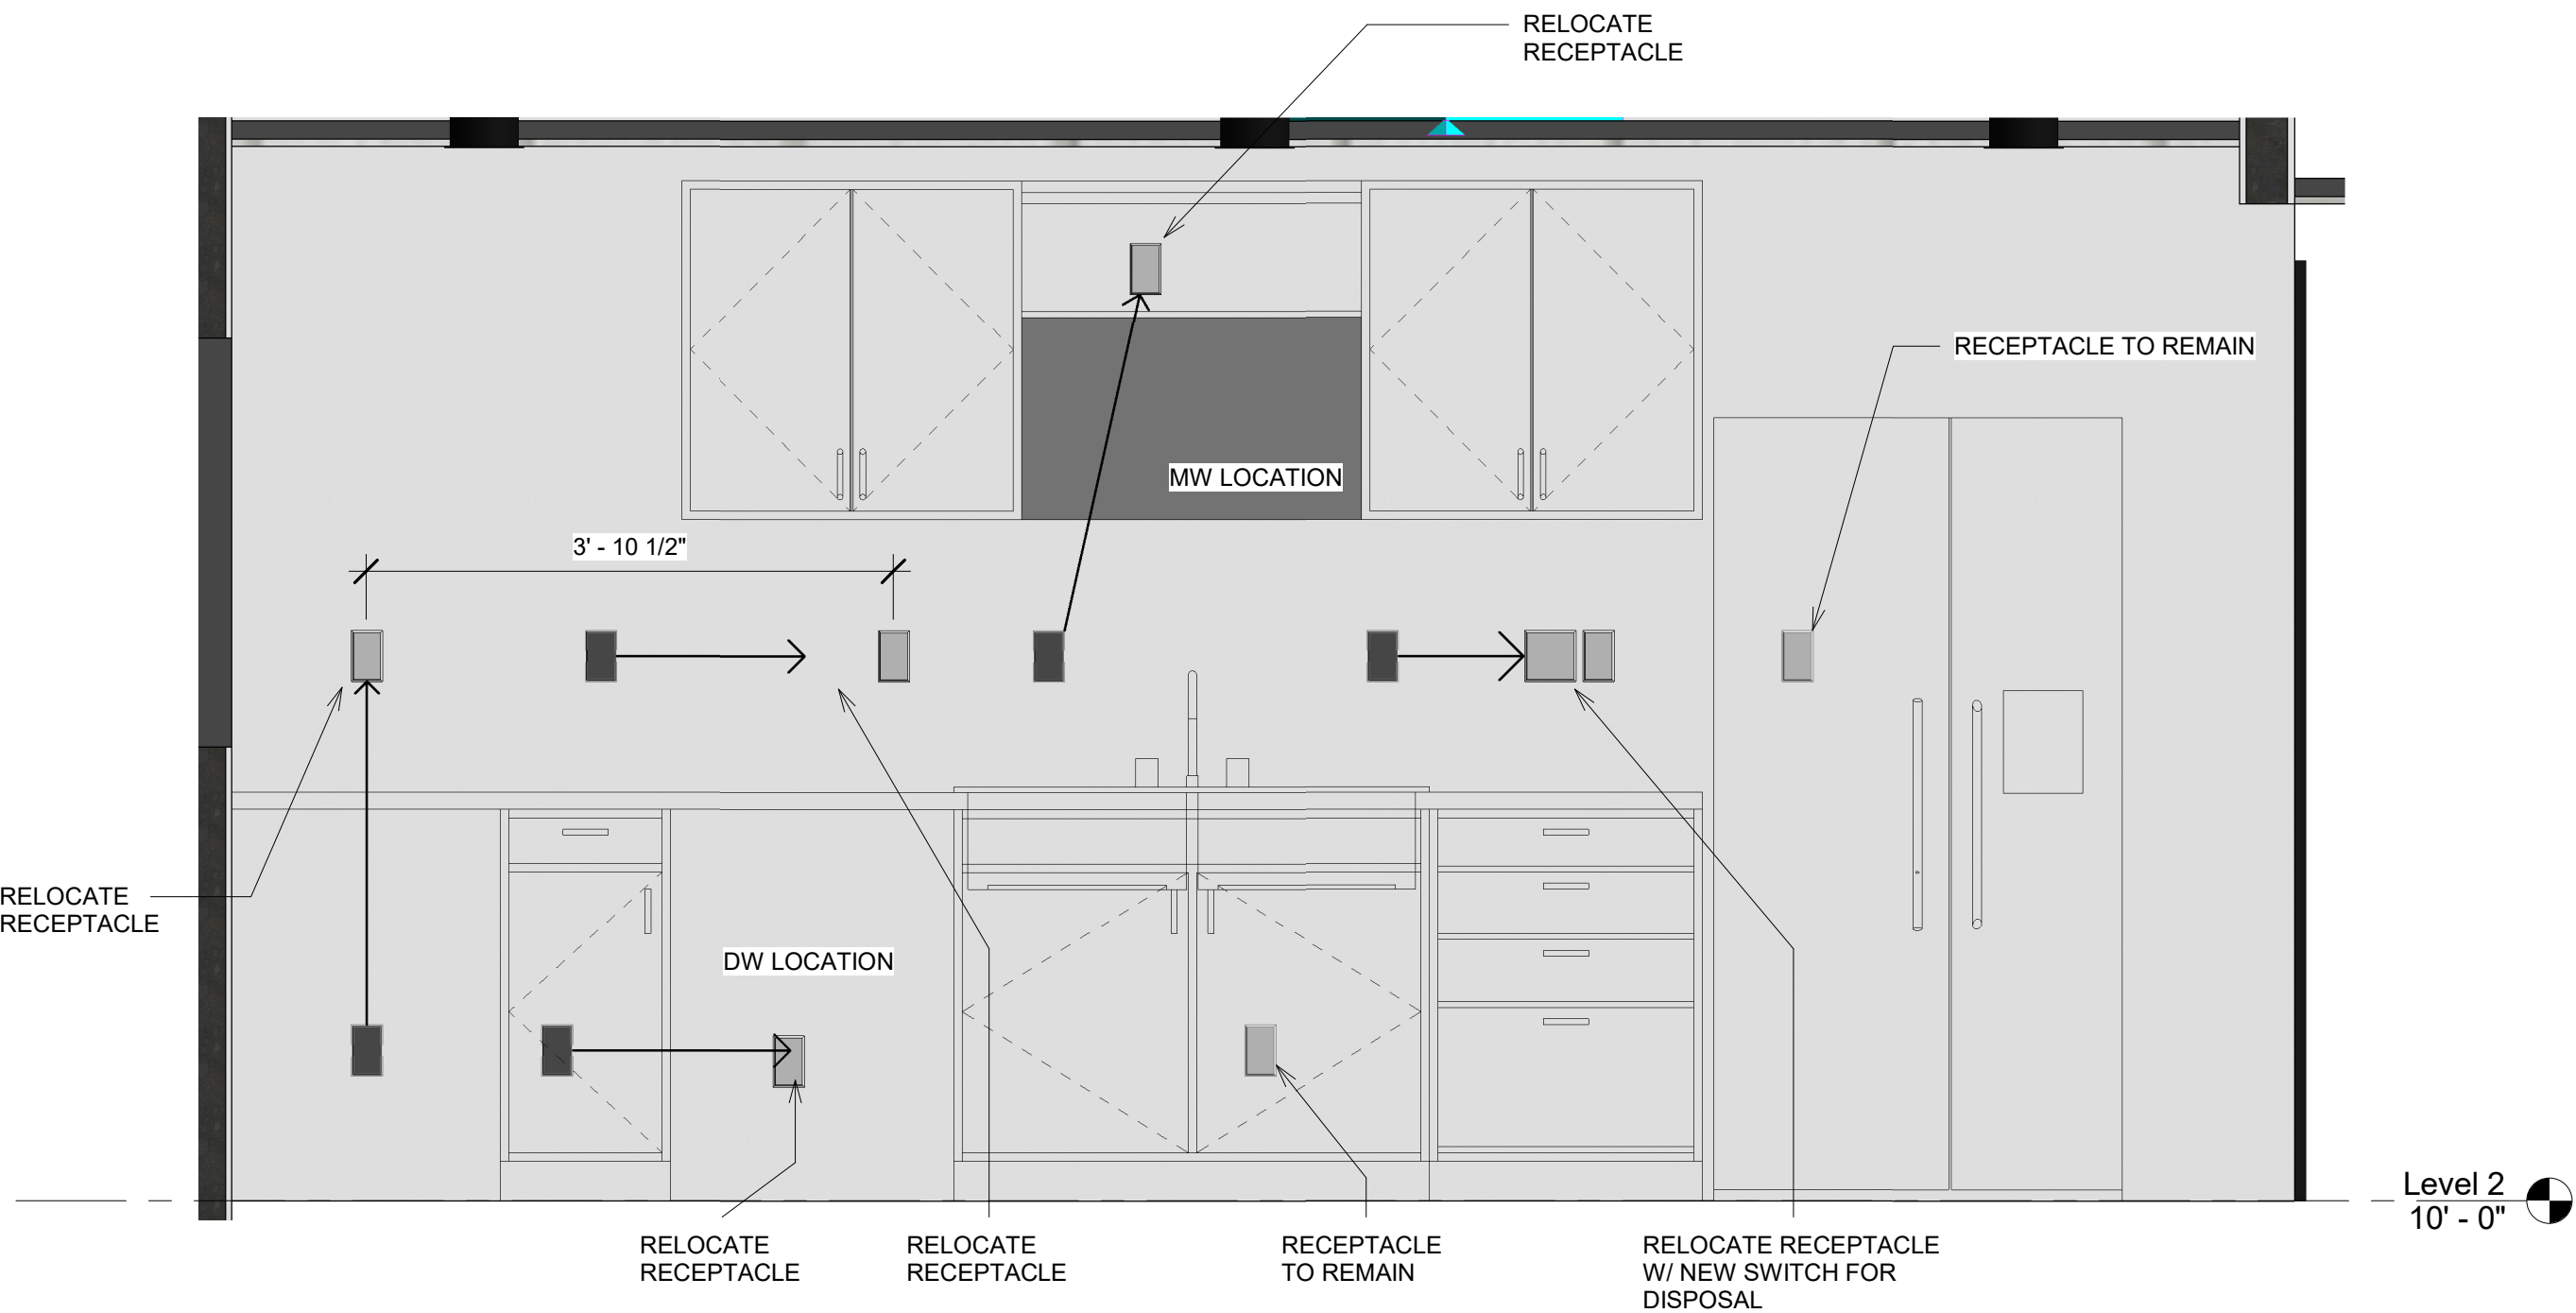

③ KITCHEN - NEW ELECTRICAL LAYOUT
3/4" = 1'-0"

JR CLARK ENTERPRISES
HEADQUARTERS
1109 W. LITTLETON BLVD
LITTLETON, CO 80120