

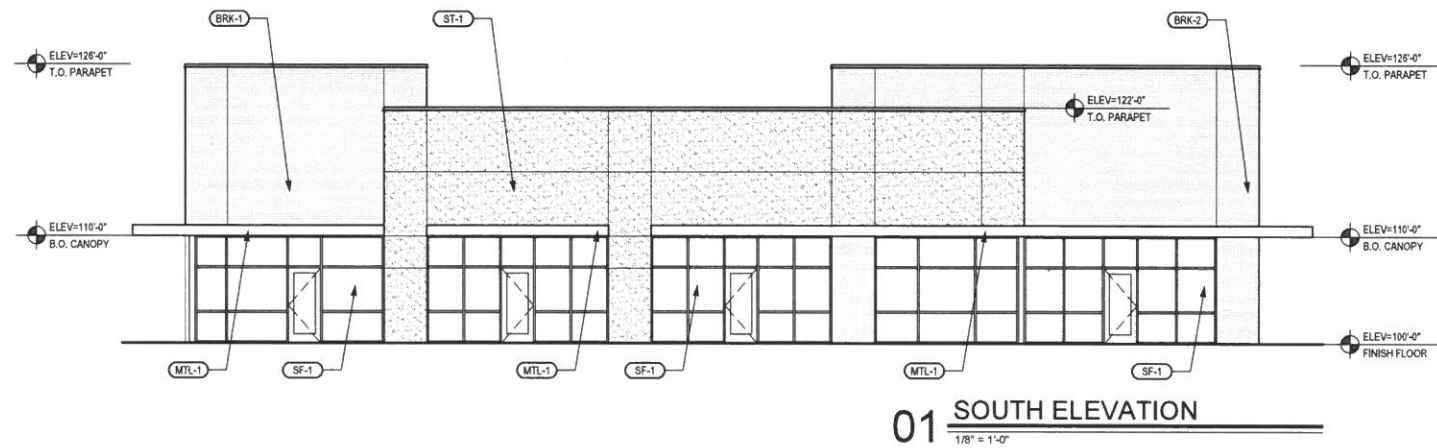
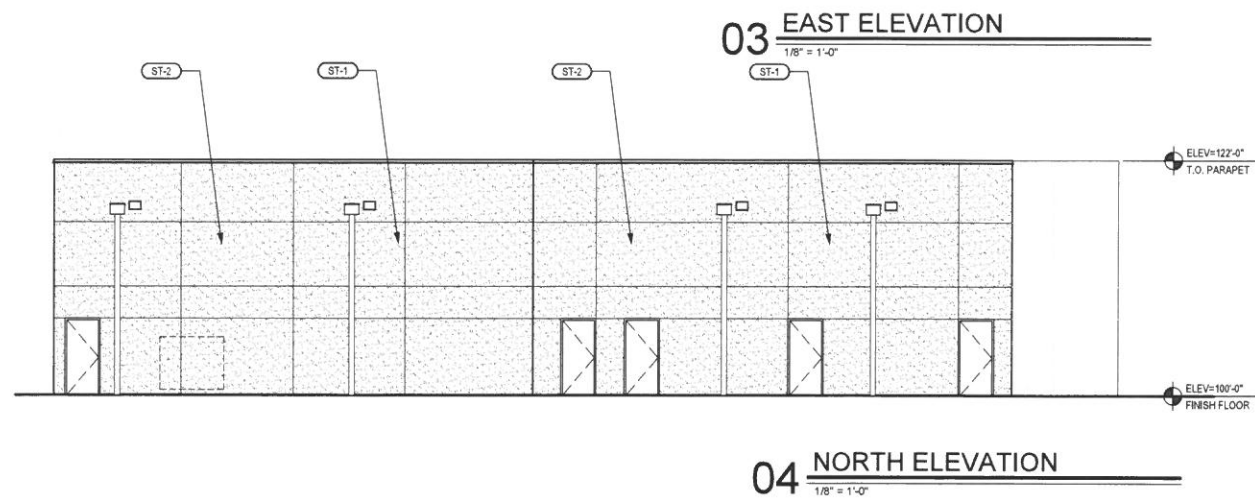


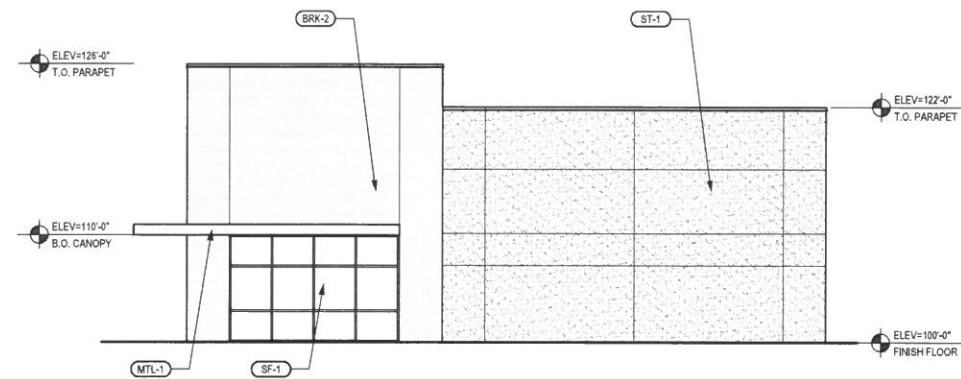

SHEET NOTES	
1.	UTILITY BOXES AND CONDUIT TO BE PAINTED TO MATCH ADJACENT BUILDING MATERIAL.
2.	MECHANICAL UNITS SHALL BE SCREENED IN ACCORDANCE WITH ZONING ORDINANCES.
3.	ALL SIGNAGE SUBJECT TO BUILDING INSPECTION DEPARTMENT APPROVAL.

EXTERIOR FINISHES					
MARK	DESCRIPTION	PRODUCT MANUFACTURER	PRODUCT COLOR	LOCATION	NOTES
P1	PAINT	SHERWIN WILLIAMS	TBD	EXTERIOR H.M. DOORS/ FRAMES	
SF1	STOREFRONT SYSTEM	KAWNEER OR EQUAL	BLACK ANODIZED	REF. ELEVATION/ PLAN	2"x4 1/2" ANODIZED ALUM. FRAMING
MTL1	PRE-FIN. ALUMINUM AWNING	ARCH-FAB OR EQUAL	BLACK ANODIZED	REF. ELEVATIONS	
MTL2	22G PRE FINISHED METAL	PAC CLAD OR EQUAL	BLACK ANODIZED	METAL CAP AND DOWNSPOUTS	
ST1	3 STEP STUCCO	PAREX OR EQUAL	DOVE GRAY-3033(S3)	REF. ELEVATIONS	COLOR TO BE INTEGRAL TO STUCCO
ST2	1 STEP STUCCO	PAREX OR EQUAL	TUMBLEWEED-7015(D7)	REF. ELEVATIONS	COLOR TO BE INTEGRAL TO STUCCO
BRK1	CLAY FIRED BRICK VENEER	ACME OR EQUAL	DARK IRONSPOT	EXTERIOR WALLS	
BRK2	CLAY FIRED BRICK VENEER	ACME OR EQUAL	LIGHT GRAY BLEND	EXTERIOR WALLS	
BLK1	INTEGRATED COLOR BLOCK	ACME OR EQUAL	TO MATCH BRK1 COLOR	DUMPSTER SCREEN	

BRK-1 BRK-2 ST-1 ST-2 MTL-1 P-1

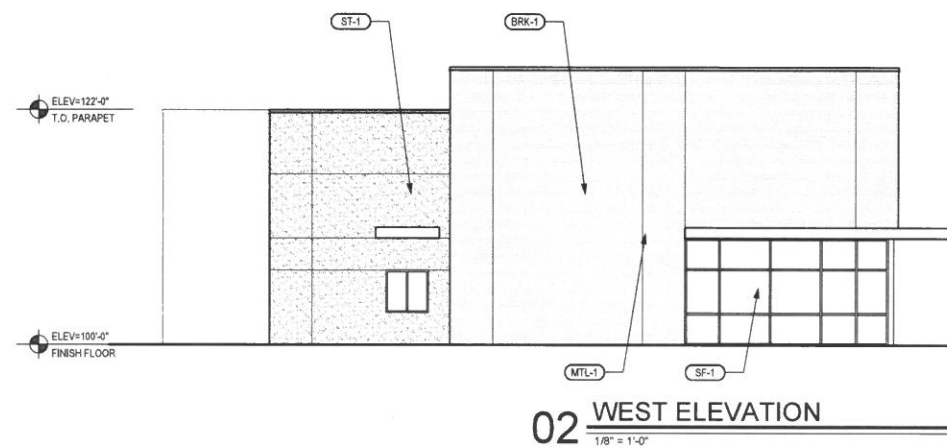

DATE	DESCRIPTION
2025-02-18	OWNER REVIEW

PRELIMINARY
THIS DOCUMENT SHALL NOT BE USED FOR REGULATORY APPROVAL, PERMIT, OR CONSTRUCTION. RELEASED UNDER THE AUTHORITY OF NICHOLAS K. CADE, TRAE LICENSE #8301

NCA JOB #: 25002

EXTERIOR ELEVATIONS