

41590

**Production Drive
Harrison Township, MI**

INDUSTRIAL SPACE FOR SUBLEASE

- Sublease goes to 05/31/2027
- \$9.75 NNN
- 4,200 SF
- One (1) overhead door
- Office renovated in 2024
- Bonus mezzanine space
- Proximity to I-94
- Radiant heated shop
- 13.5' Clear shop height
- One shop one office restroom



CONTACT US

248-710-8000

691 N. Squirrel Rd, Suite 290

Auburn Hills, MI 48326


www.team-core.com



Kevin N. Tamer
Vice President /
Associate Broker
734 -624 - 3729
knt@team-core.com





Samuel A. McLean
Vice President
248 -935 - 7237
sam@team-core.com

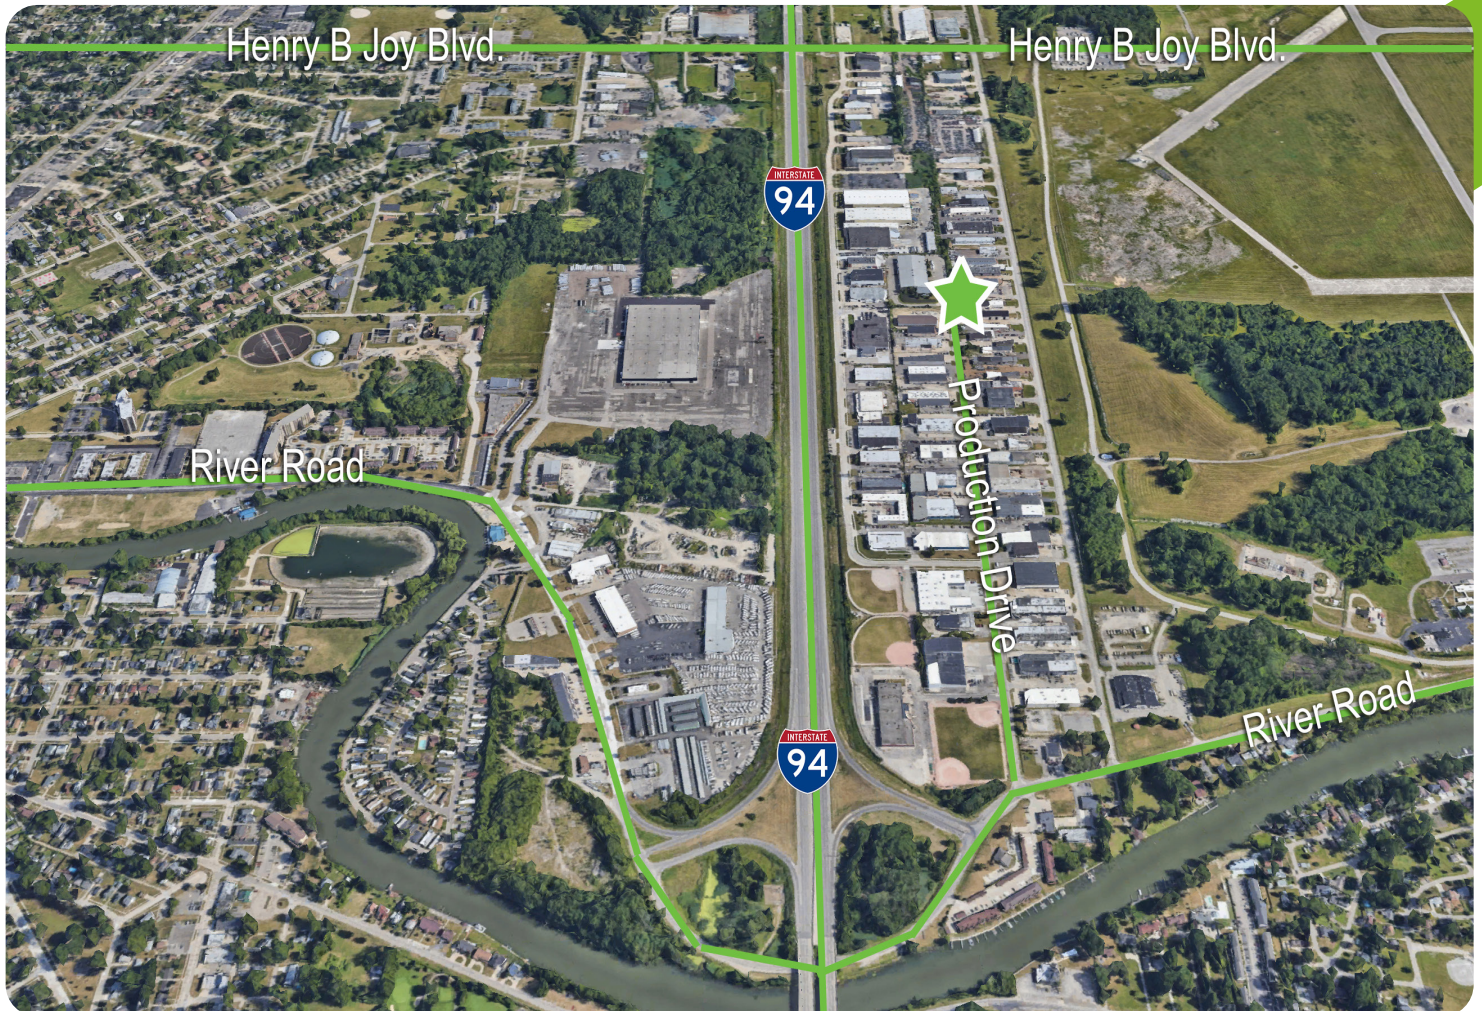

Kevin N. Tamer
Vice President /
Associate Broker
734 -624 - 3729
knt@team-core.com



Samuel A. McLean
Vice President
248 -935 - 7237
sam@team-core.com

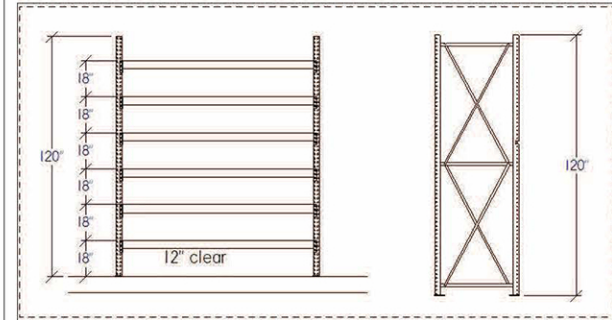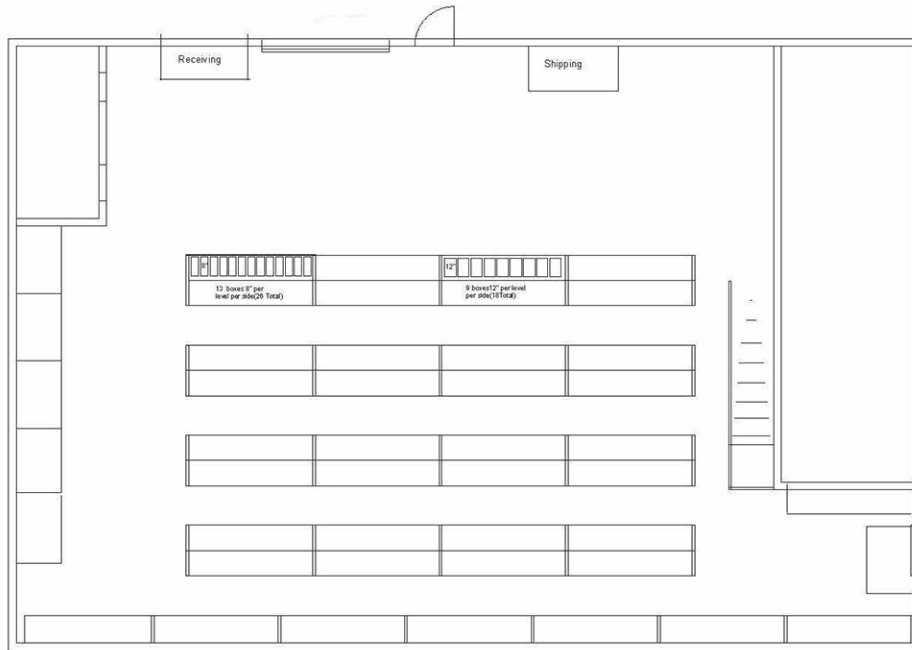

DO NOT SCALE



41590 Production Drive
Harrison Township, MI 48045

Floor Plan
For More Information Please Call:
248.710.8000

