



Address: 2607 Walnut Hill
Dallas, Texas 75229
Building Site Plan and Parking Study
SCALE: 1"=40'
May 28, 2017

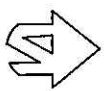

4168 S.F.

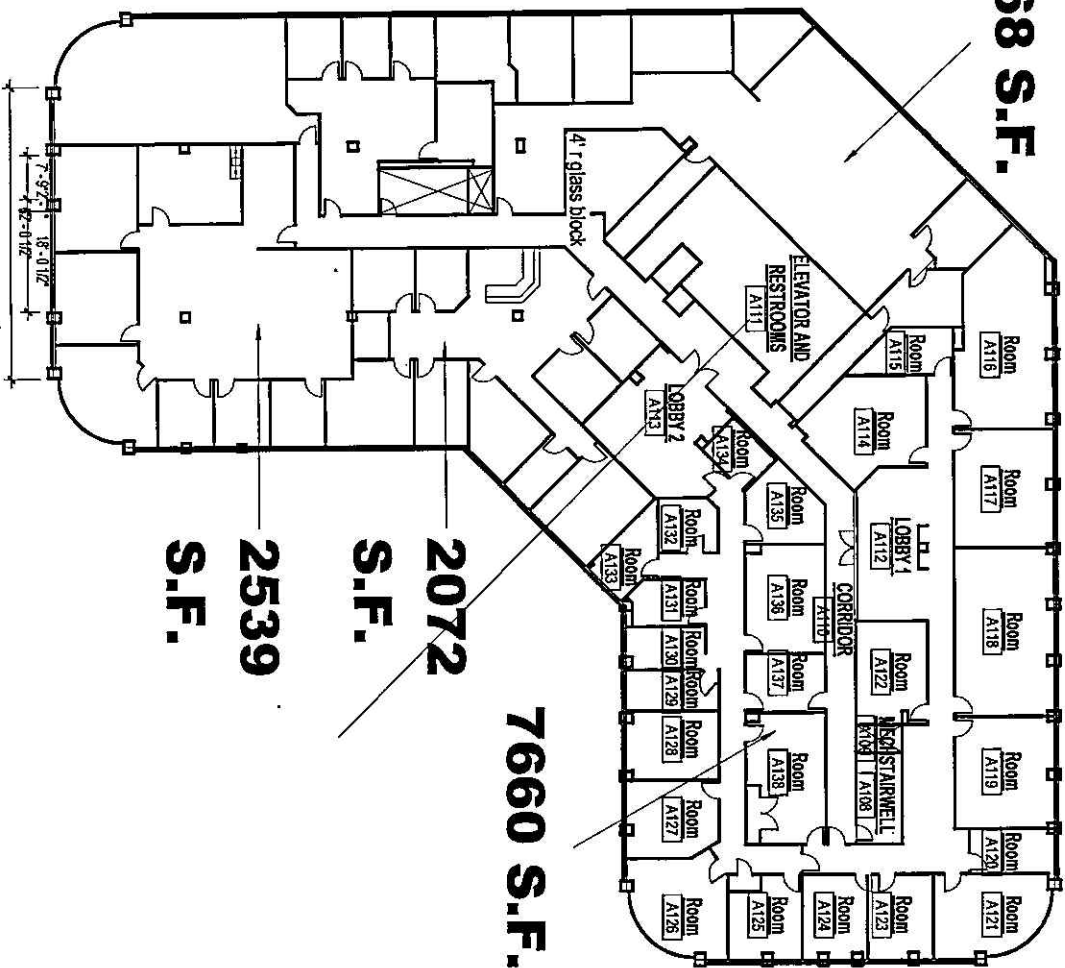

7660 S.F.

2072 S.F.

2539 S.F.

6210 CAMPBELL RD.

2ND FLOOR PLAN


XXXX

2-21-2017

SCALE: 3/64" = 1'-0"

JEFF PAYNE DESIGN, 3825 Kimberly Lane, Fort Worth, TX 76133
PHONE (817) 925-2389 jef@jpdfr.com

4168 S.F.

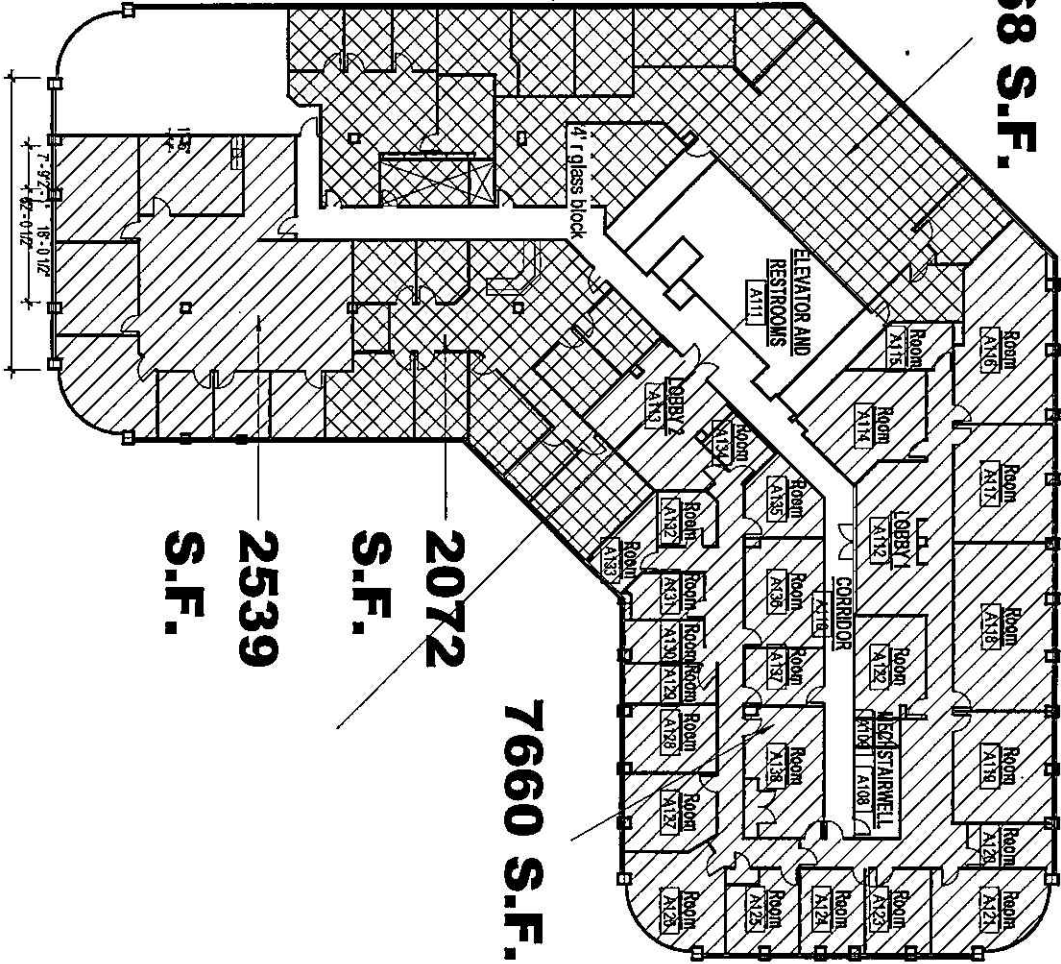

7660 S.F.

2072 S.F.

2539 S.F.

S.F.

6210 CAMPBELL RD.

XXXX 2-21-2017

2ND FLOOR PLAN

SCALE: 3/64" = 1'-0"


JEFF PAYNE DESIGN, 3625 Kimberly Lane, Fort Worth, TX 76133
PHONE: (817) 828-2389 Jeff@jpayne.com

6210 CAMPBELL RD.
XXXX

2-21-2017

2ND FLOOR PLAN
SCALE: 1/16" = 1'-0"

JEFF PAYNE DESIGN, 3625 Kimberly Lane, Fort Worth, TX 76133
PHONE: (817) 928-2388 jeff@jpd-payne.com

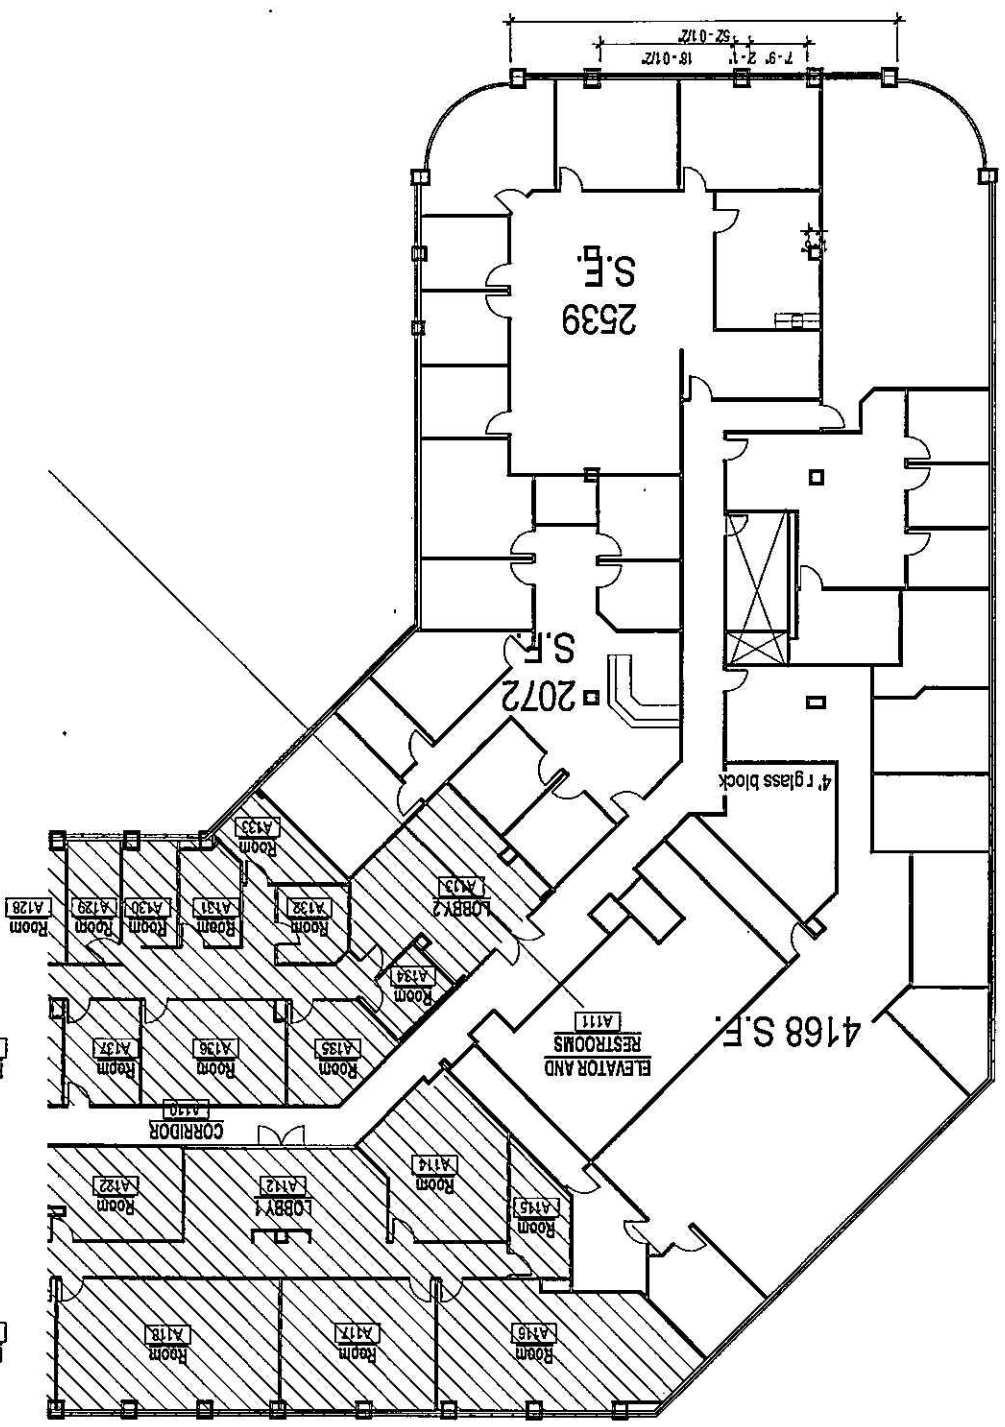


6210 CAMPBELL RD.
XXXX


2-21-2017

2ND FLOOR PLAN
SCALE: 1/16" = 1'-0"

JEFF PAYNE DESIGN, 3625 Kennedy Lane, Fort Worth, TX 76133
PHONE (817) 828-2388 Jeff@JPDpayne.com

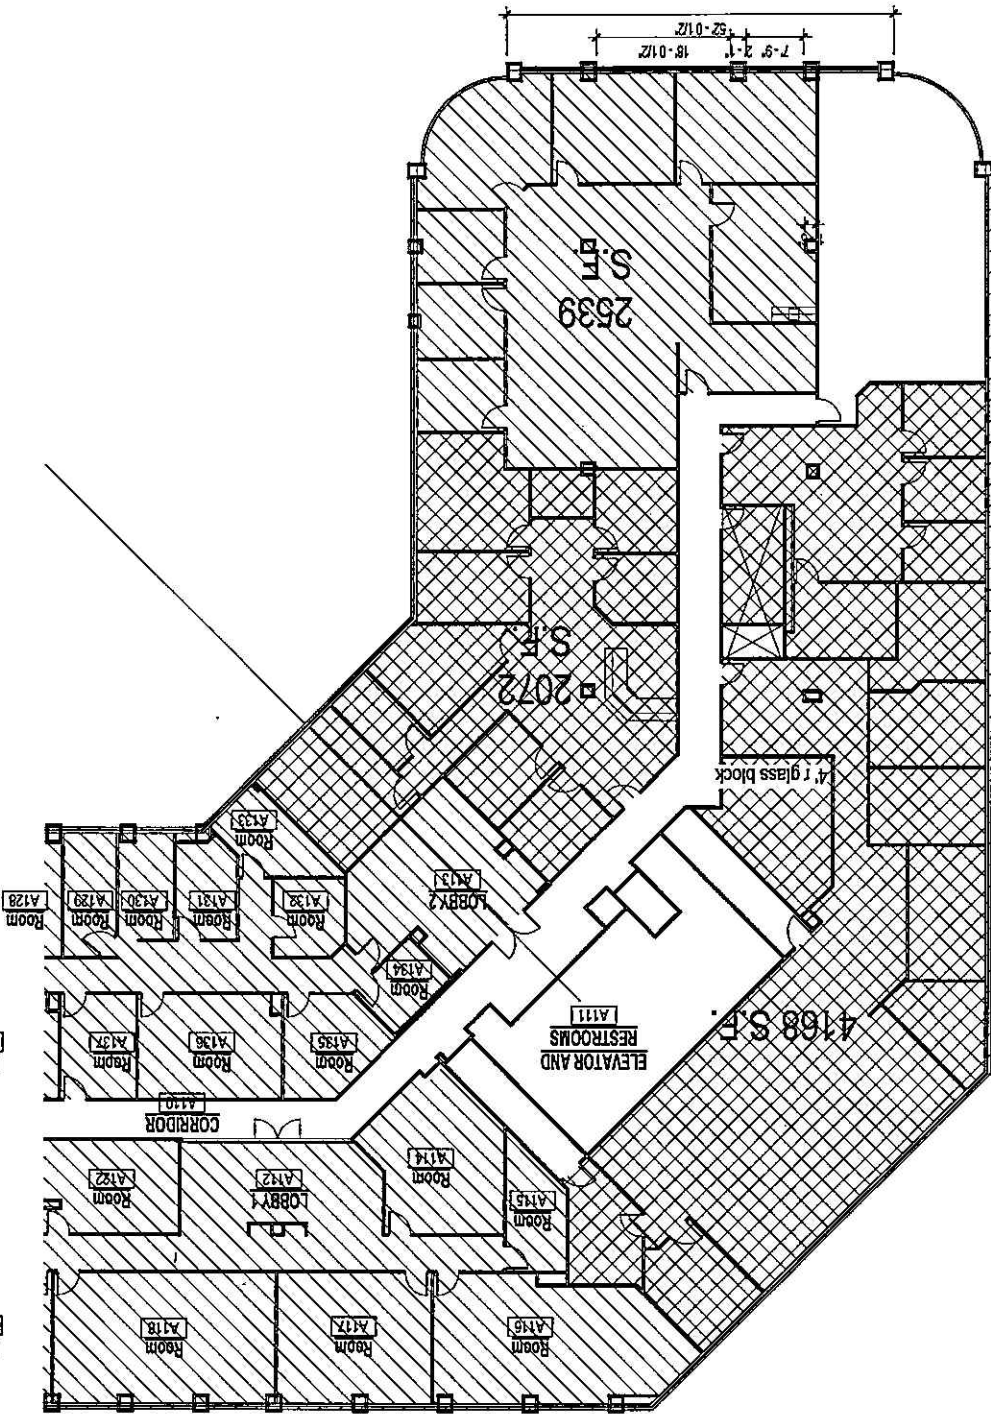

CROSSHATCHED AREA = 4168 S.F.

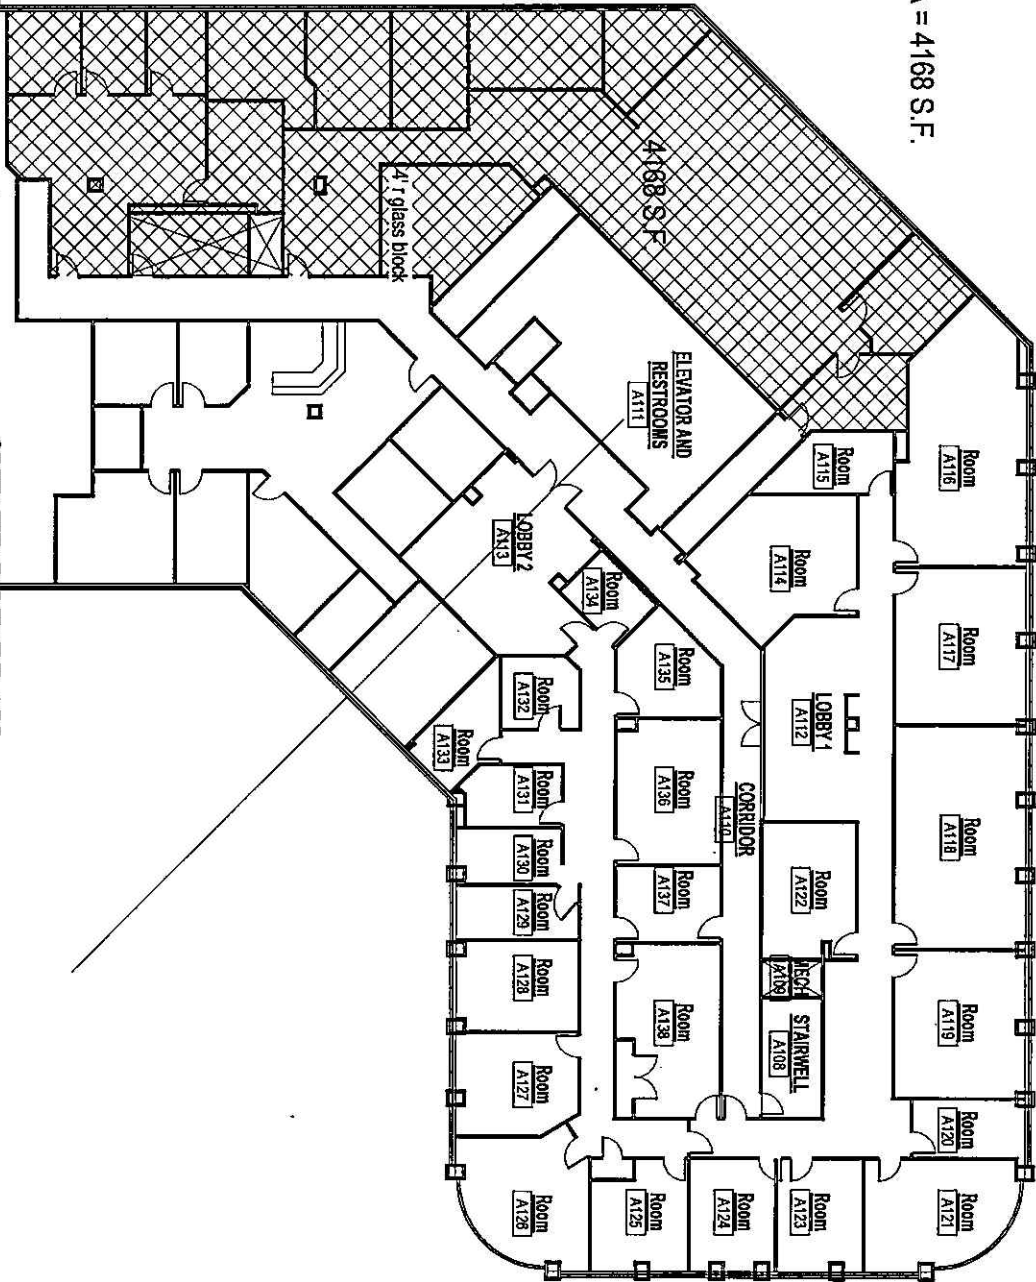

6210 CAMPBELL RD.

XXXX 2-17-2017

2ND FLOOR PLAN

SCALE: 1/16" = 1'-0"

JEFF PAYNE DESIGN 3825 Kimberly Lane, Fort Worth, TX 76133
PHONE (817) 928-2598 Jeff@jpayne.com