
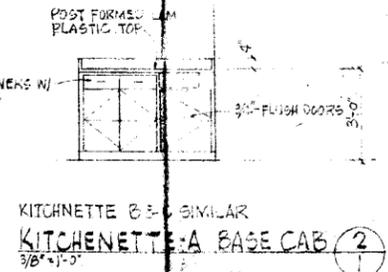


REVISIONS	BY

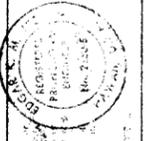

APPROVED

This set of plans and specifications MUST be at the site during construction. It is unlawful to alter or change same, or to deviate therefrom, without approval from the Building Department.

The stamping of this plan and specifications SHALL NOT be held to permit or to be an approval of the violation of any provision of any City Ordinance or State Law.

BUILDING SAFETY DIVISION
Building Department-City and County of Honolulu

Approved for cross-connection control requirements.

W. H. ... 10/16/86
Board of Water Supply Date

DIVISION OF ENGINEERING
OCT 18 1986
ORDINANCE NO. 2412
Interior Alteration
By *...*
Date OCT 18 1986

12/13/86
10:15 AM
AILEEN
BUILDING DEPT
CLOSE WORKS
OK

REVISED PRINT
JOB SITE COPY

BUILDING DEPARTMENT CITY & COUNTY OF HONOLULU	DATE
DESIGNED BY: <i>D. Koko (20)</i>	10-16-86
TOWNSHIP DISTRICT: <i>I-1 (Luo Ina-1)</i>	
ELECTRICAL APPROVED BY: <i>...</i>	
Mechanical APPROVED BY: <i>...</i>	
C.E.C. APPROVED BY: <i>...</i>	
BUILDING APPROVED BY: <i>...</i>	
APPROVED FOR PERMIT BY: <i>...</i>	
NAME OF PROJECT: <i>Aloha BORN FREE</i>	
T.M.K. 1-5-12-1, 4 & 5	B.L.G. PERMIT NO. 23150

GROUND FLOOR PLAN

INTERIOR RENOVATION FOR
ALOHA BORN FREE
1WILEI BUSINESS CENTER 501 SUMNER STREET

Date	OCT 18 86
Scale	AS NOTED
Drawn	
Job	
Sheet	9
Of	Sheets

REV	DATE	BY
JUNE 16 86	HT	
JUNE 21 86	HT	
JULY 7 86	HT	
JULY 8 86	HT	




Application
 COMMUNITY DEVELOPMENT DEPARTMENT
 1505 KALANOAUA AVENUE
 HONOLULU, HAWAII 96813

PROJECT NO. 1505
 DATE: 6/16/86

INWILEI BUSINESS CENTER PORTION OF BUILDING NO. 3
 501 SUMNER STREET, INWILEI, HAWAII 96741

GROUND FLOOR PLAN

DATE: JUNE 6, 1986
 SCALE: AS NOTED
 DRAWN: [Signature]
 JOB: [Signature]
 SHEET: 1
 OF: 1 SHEETS

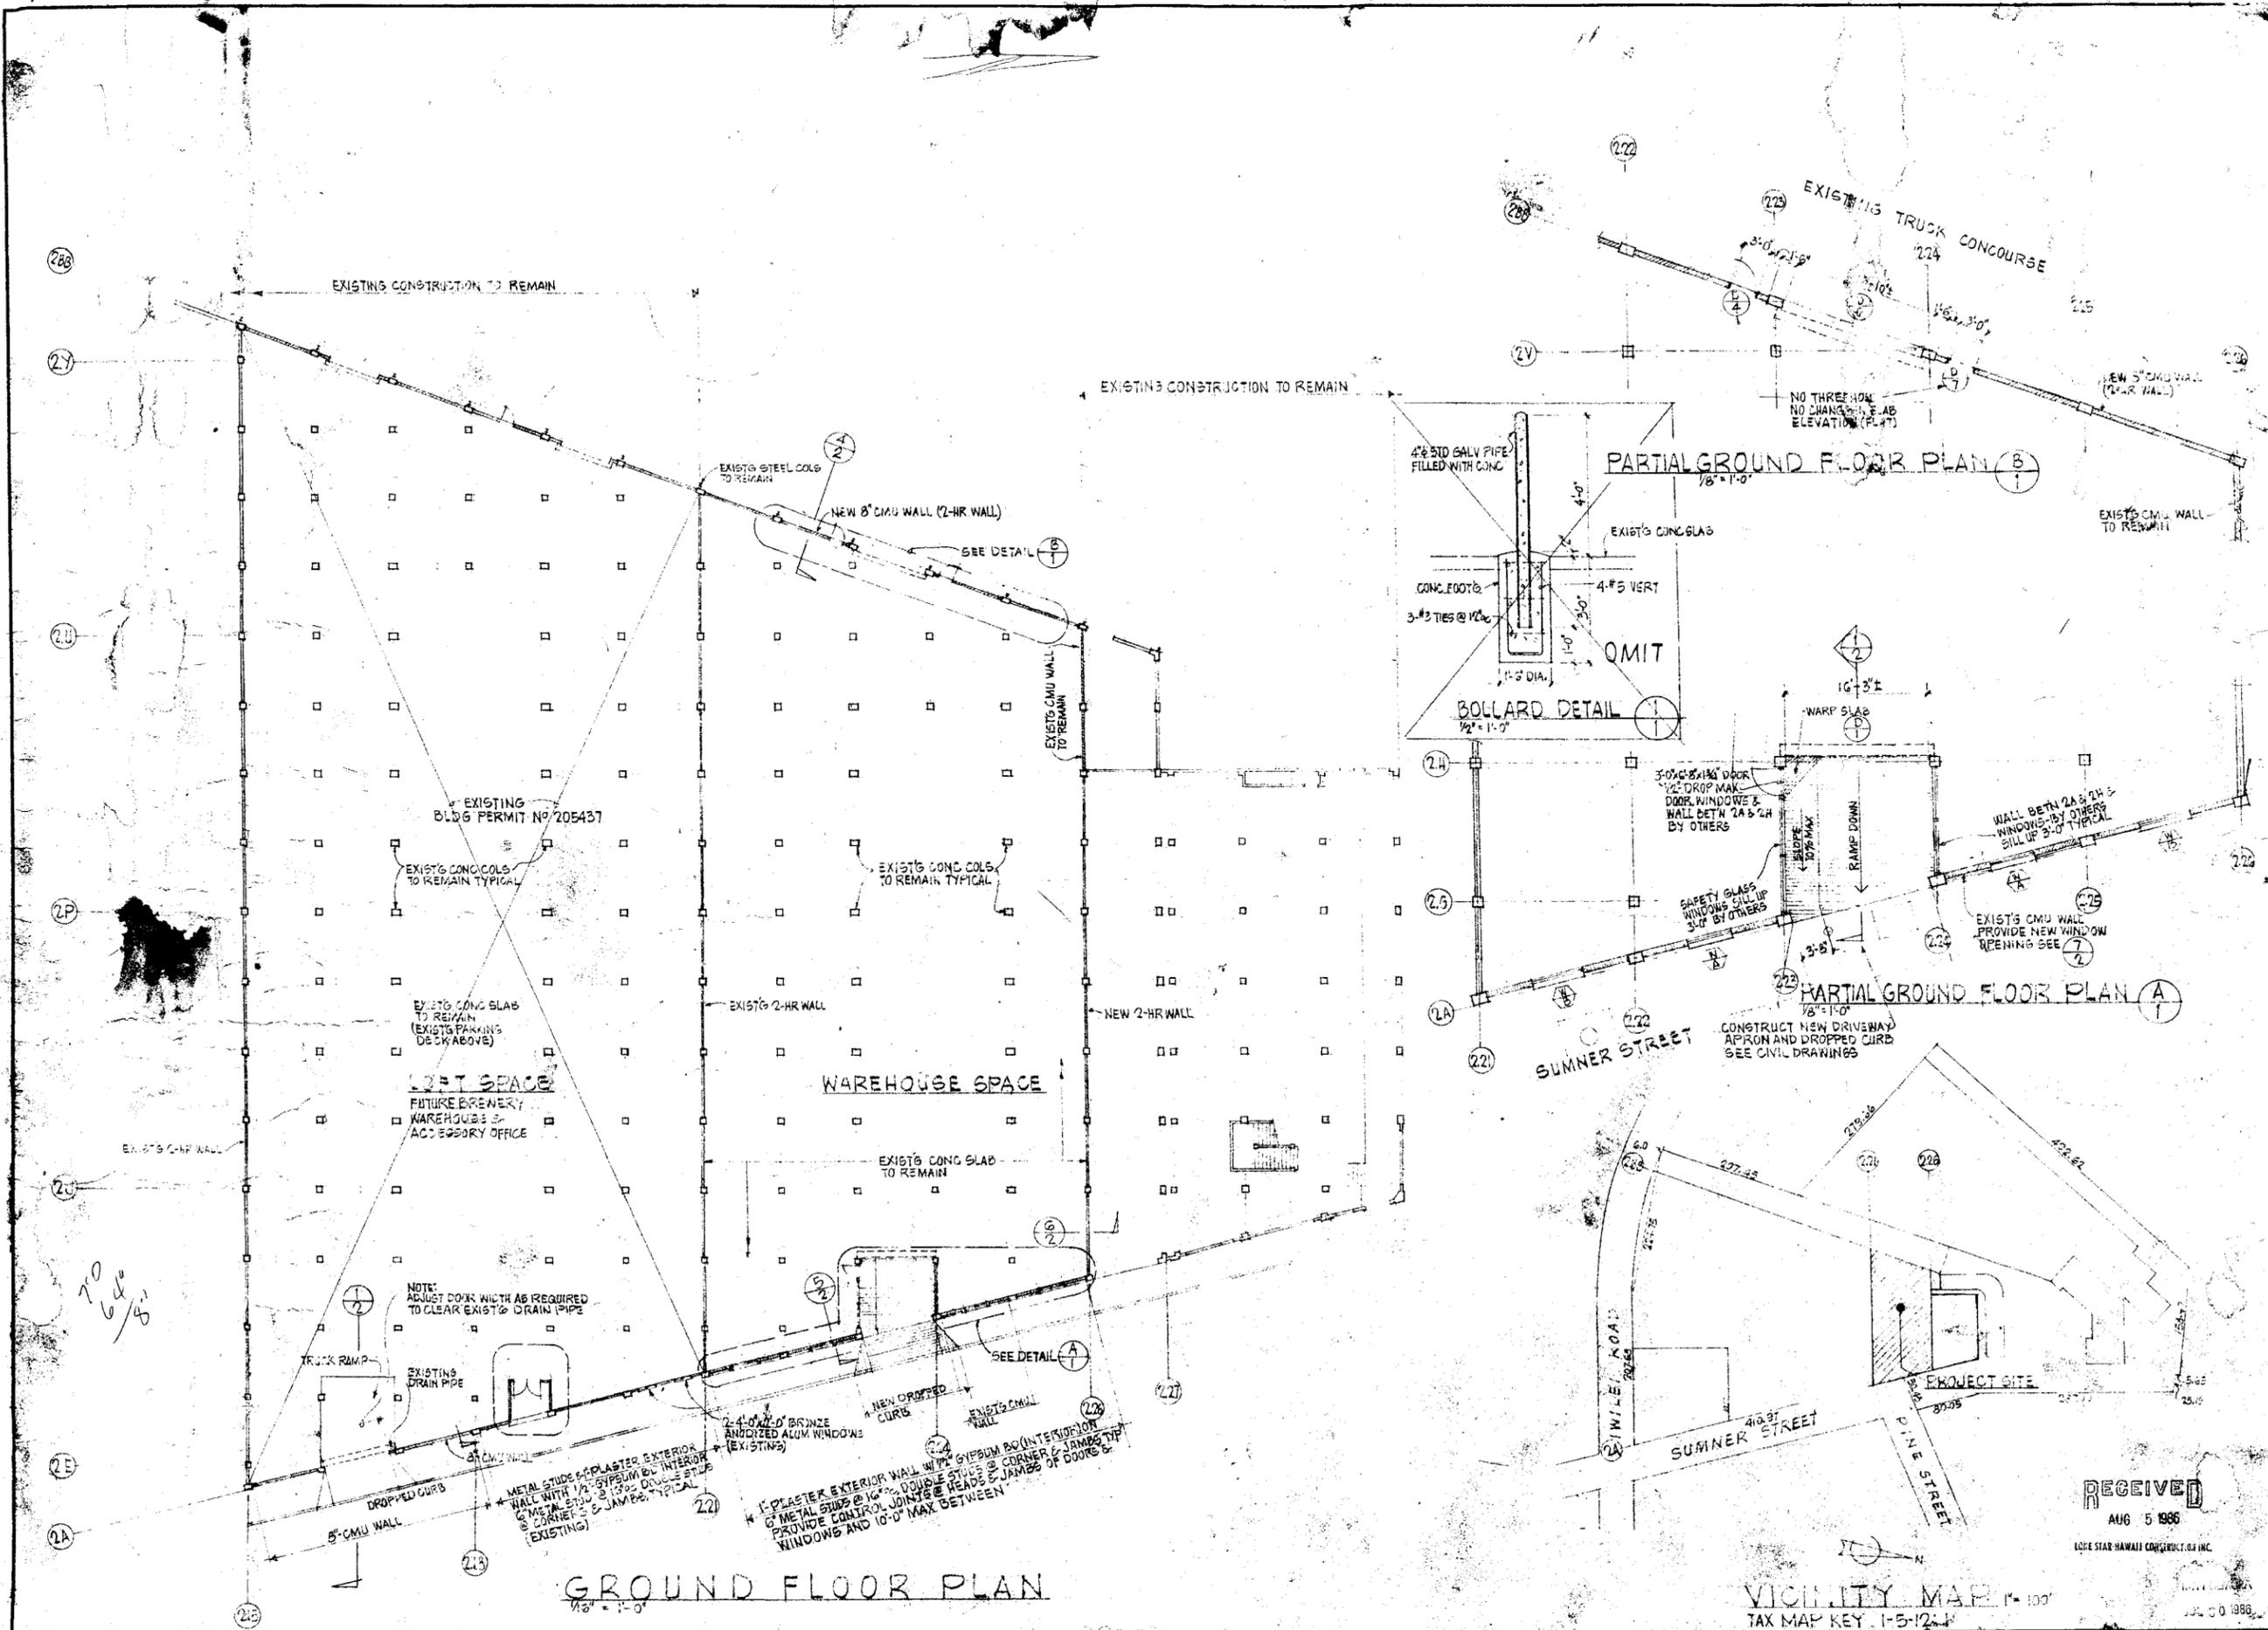

GROUND FLOOR PLAN
 1/8" = 1'-0"













VICINITY MAP 1" = 100'
 TAX MAP KEY 1-5-12-1

RECEIVED
 AUG 5 1986
 LORE STAR HAWAII CONSTRUCTION, INC.


DOOR SCHEDULE

NUMBER	TYPE	SIZE W-H	DETAIL	REMARK
1	A	10' x 14'-0"	2/3-6/3	
2	B	6' x 8'-0"	4/3-7/3	OMIT
3	C	6' x 7'-0"	7/3	OMIT
4,7	D	6' x 8'-0"	8/3, 11/3	1/2-HR 15-LABEL
6	A1	10' x 15'-0"	3, 6, 13, 3	1/2-HR 15-LABEL
5	D	6' x 8'-0"	4, 5, 11/3	1/2-HR 15-LABEL OMIT

* FIELD VERIFY CLEARANCE FOR DOOR HOOD, ADJUST DOOR HEIGHT AS REQUIRED.
 DOORS 4,5,6,7 EQUIPPED W/ CLOSERS.
 DOOR 6 EQUIPPED W/ POSSIBLE LINK MOTOR OPERATION.
 ELECTRICAL HOOK-UP BY OTHERS.
 DOOR-1 MOTOR OPERATION. ELECTRICAL HOOK-UP BY OTHERS

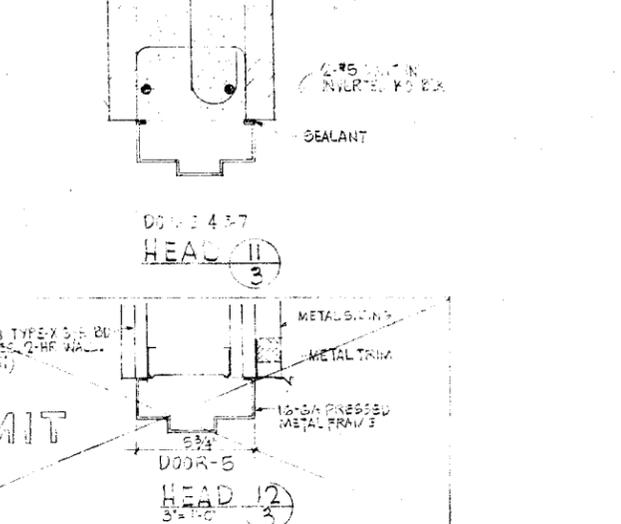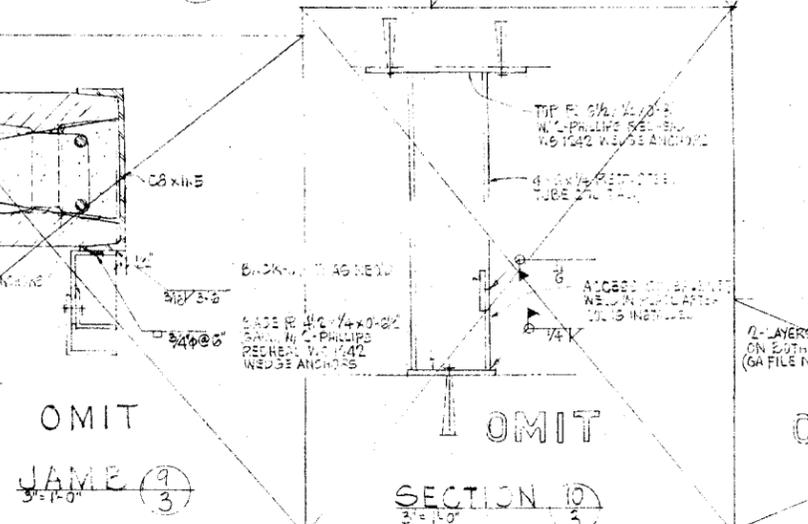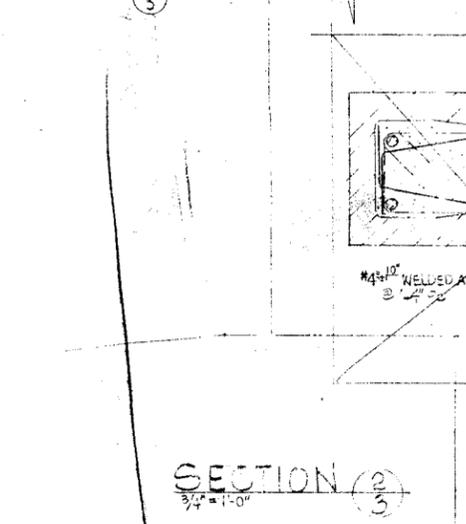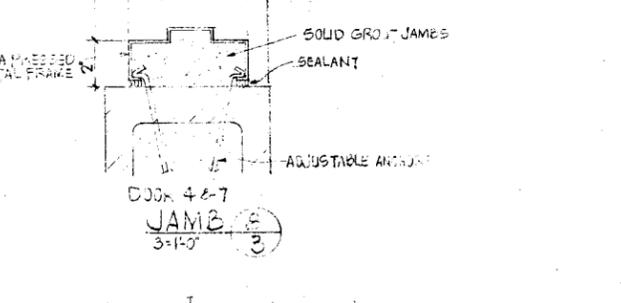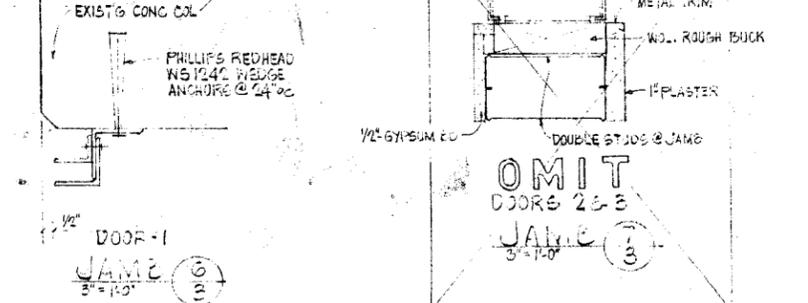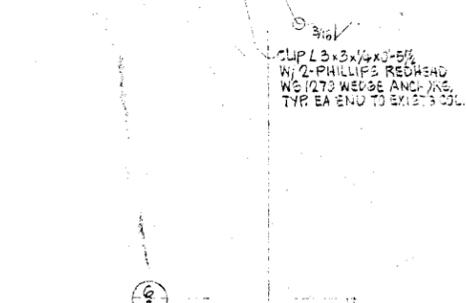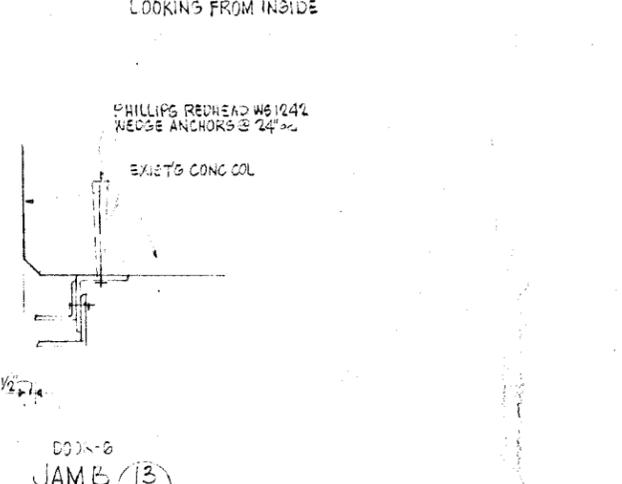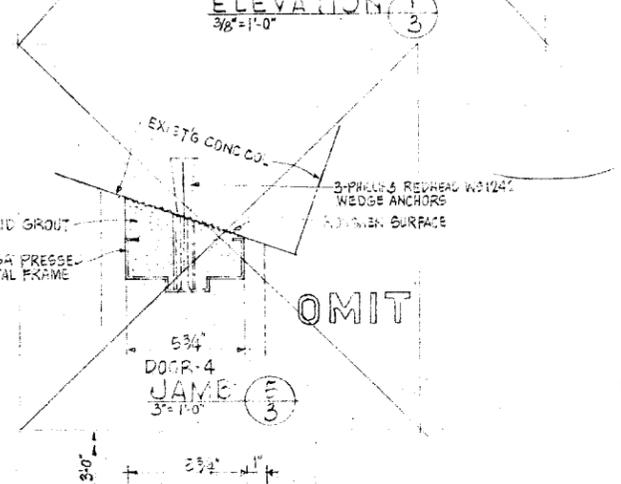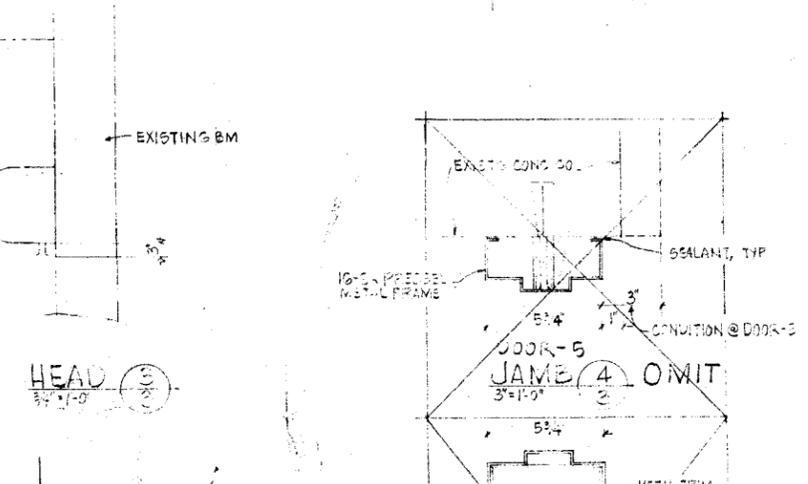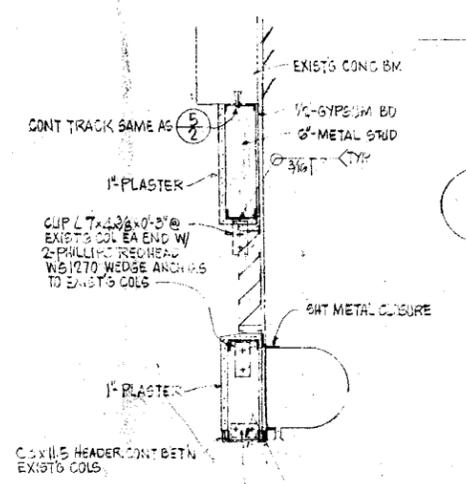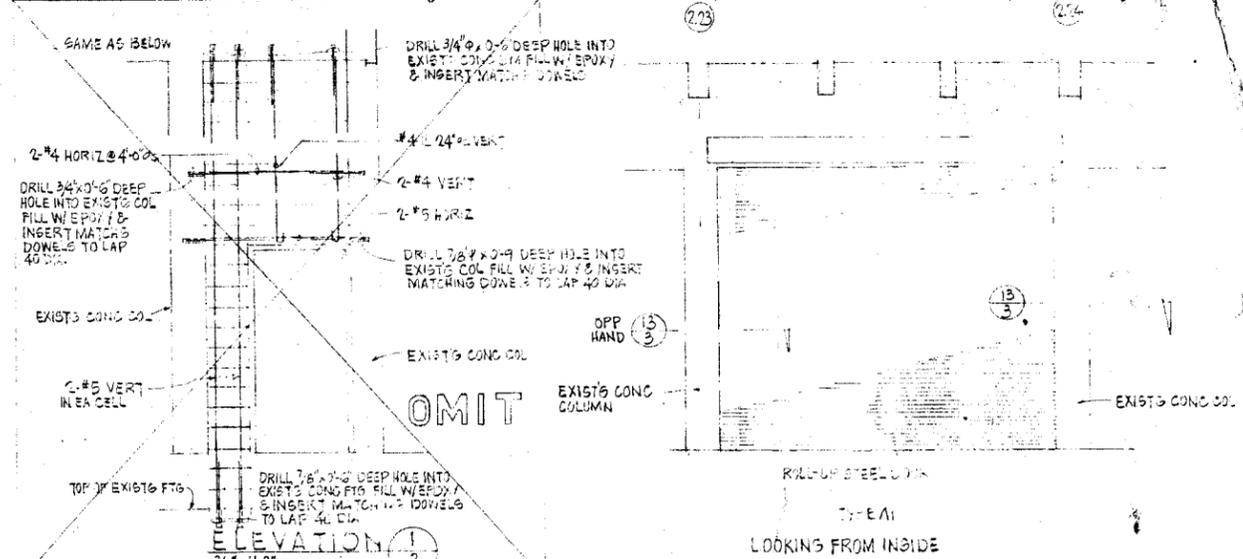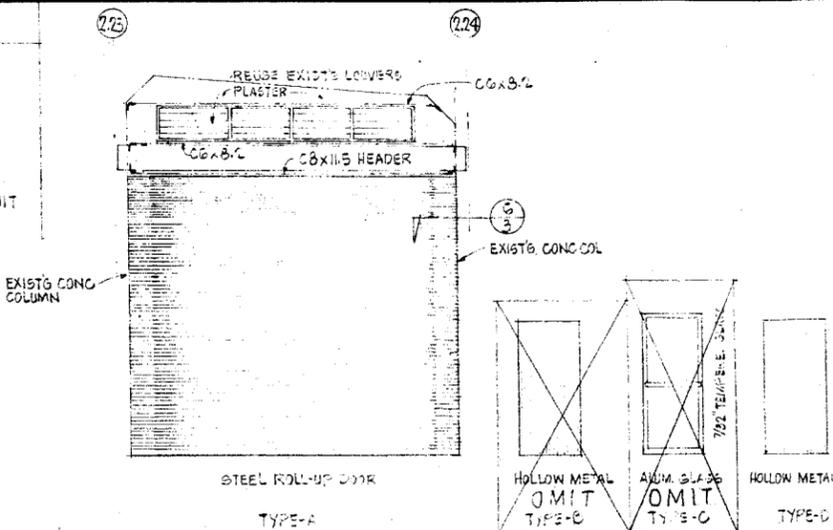

REVISIONS	BY
JUNE 16 86	HT
JUNE 30 86	HT
JULY 7 86	HT
JULY 8 86	HT

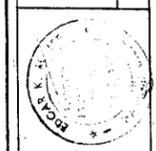


Engineering Design Group, Inc.
 CONSULTING ENGINEERS
 1100 ...
 ...

PORTION OF BUILDING NO. 3
 UNIT 582
 DOOR SCHEDULE DETAILS

WILEY BUSINESS CENTER
 501 SUMNER STREET
 WILEY
 TEL: 1-512-1469


Date	JUNE 8 86
Scale	AS NOTED
Drawn	...
Job	...
Sheet	...
Of	5 sheets

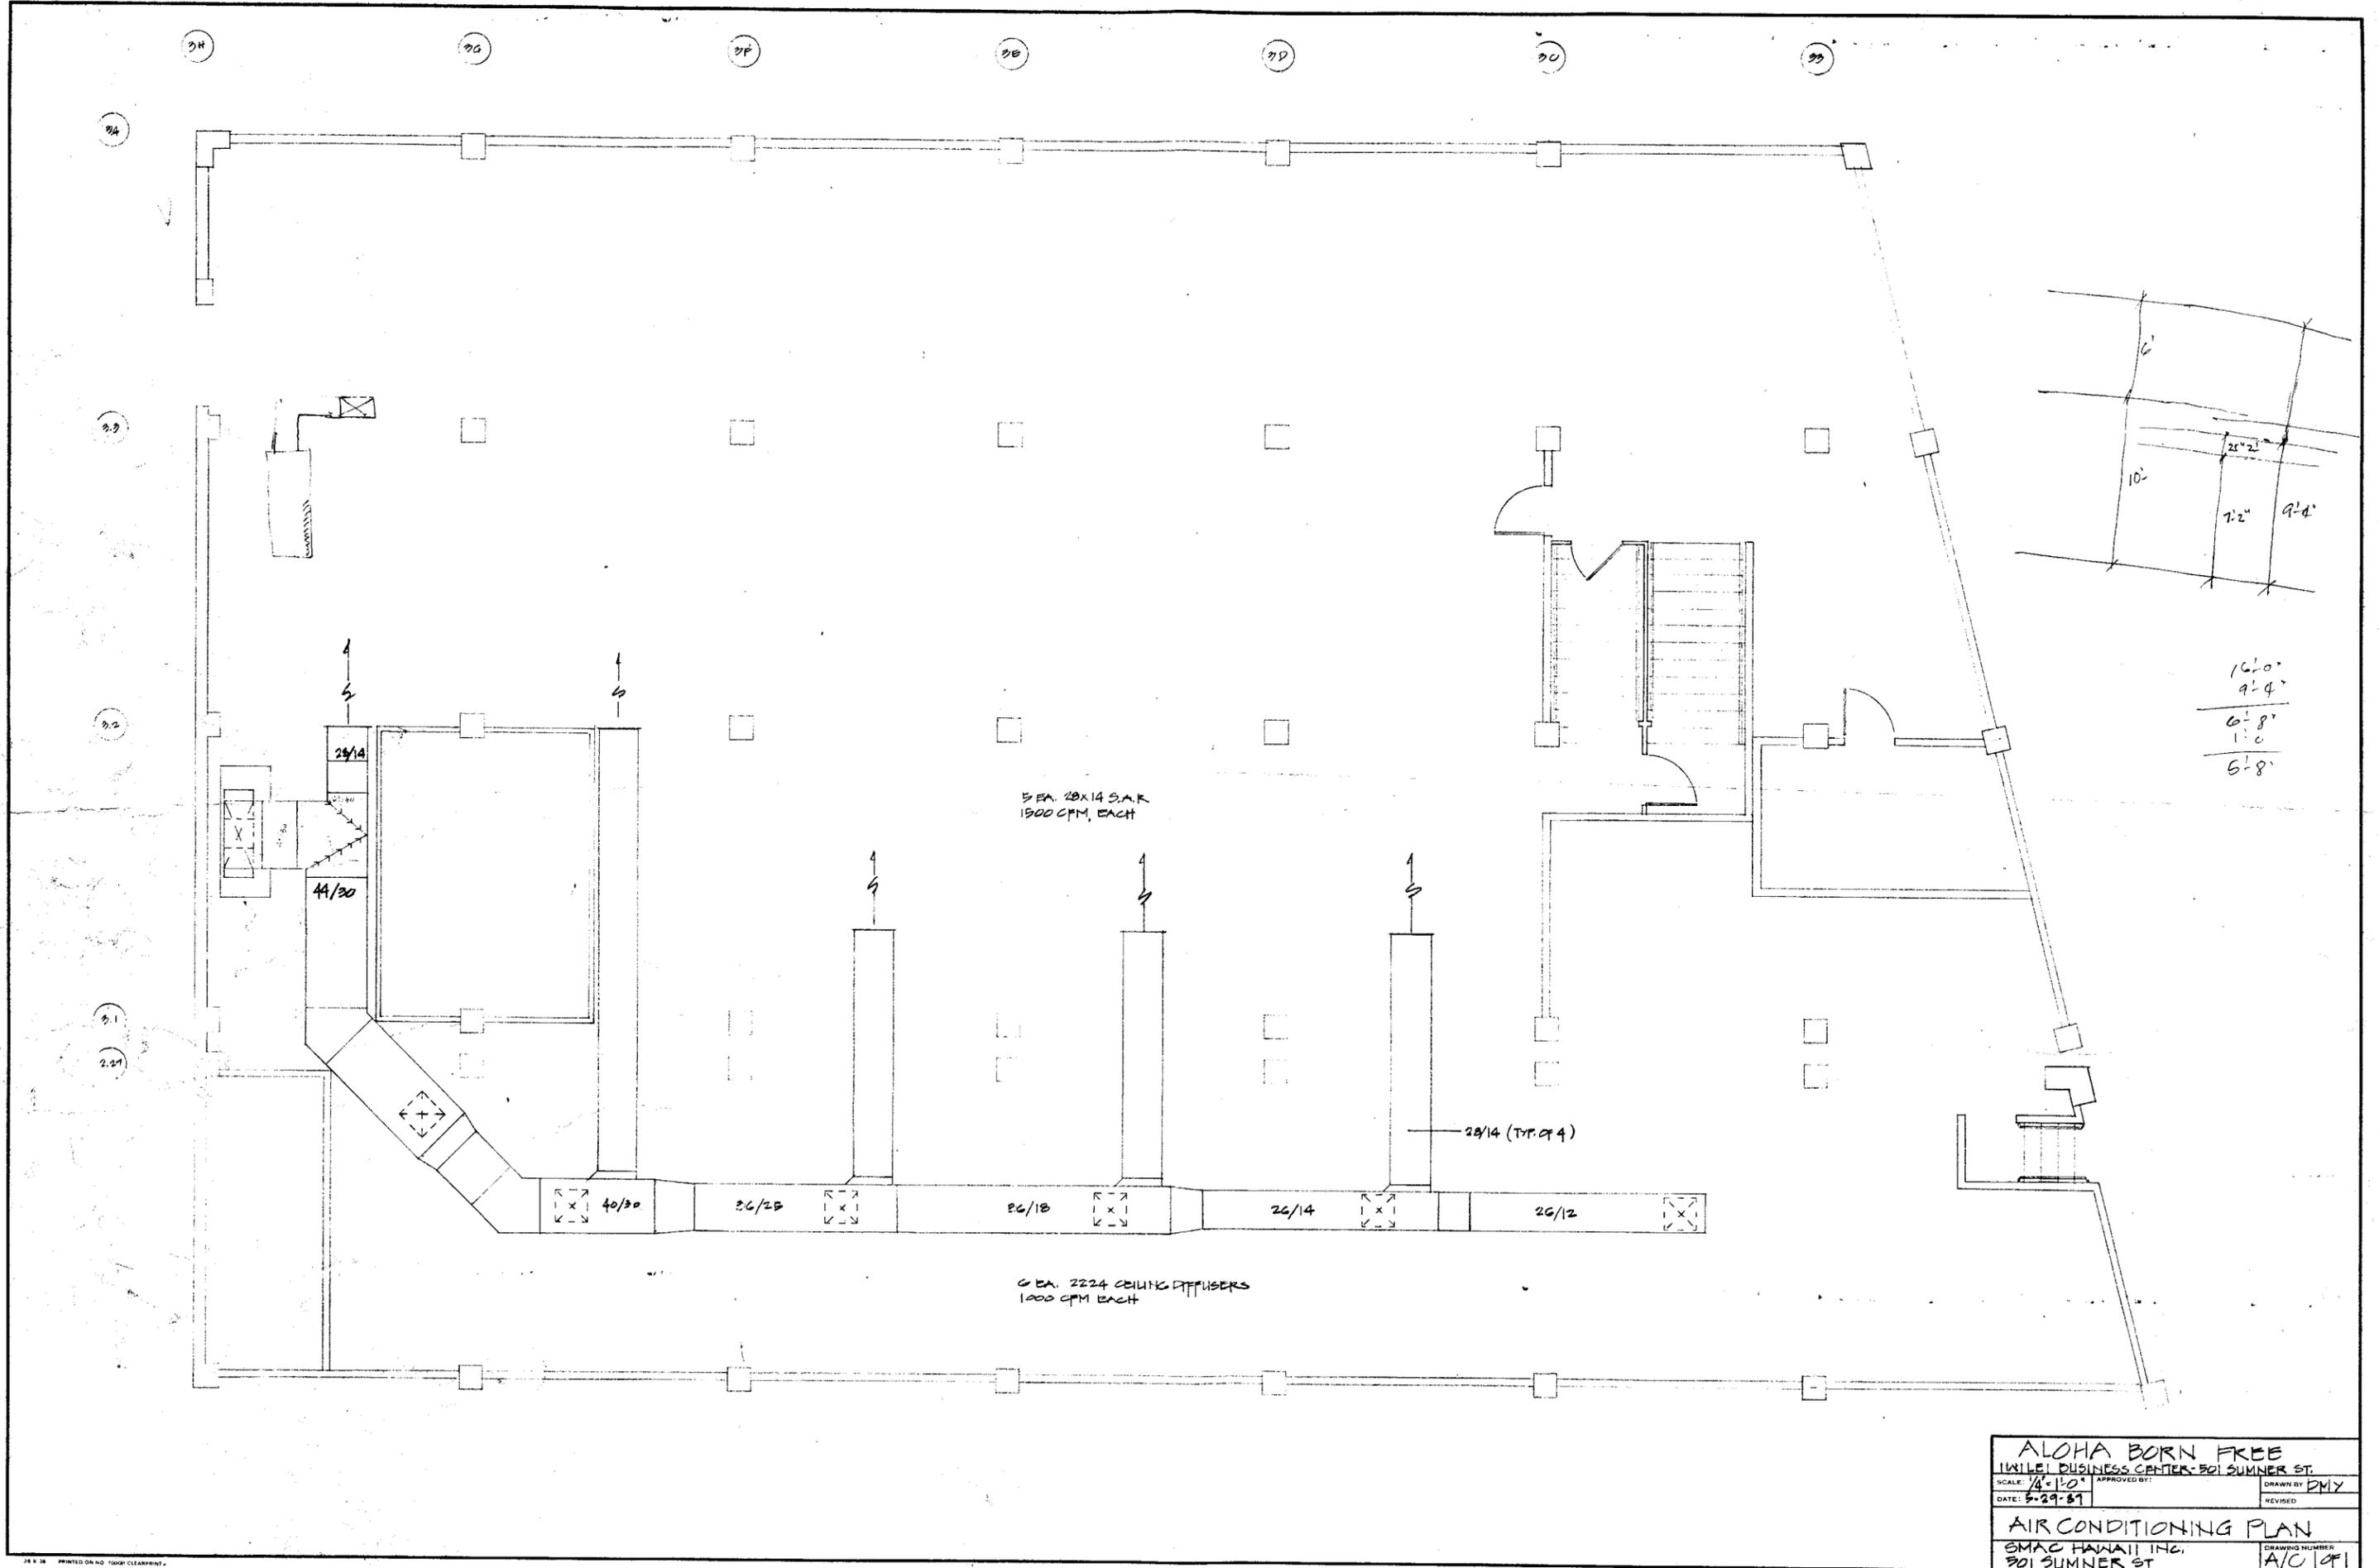

5 EA. 28x14 S.A.R.
1800 CFM, EACH

6 EA. 2224 CEILING DIFFUSERS
1000 CFM EACH

28/14 (TYP. OF 4)

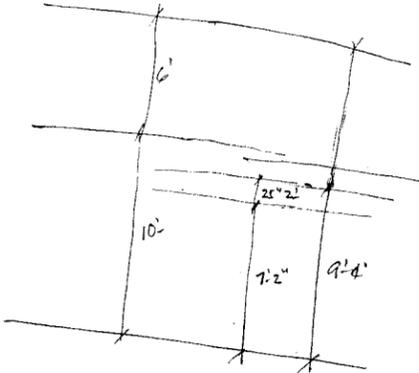


16'-0"
9'-4"

6'-8"
1'-0"

5'-8"

ALOHA BORN FREE	
1411E1 BUSINESS CENTER - 801 SUMNER ST.	
SCALE: 1/4" = 1'-0"	APPROVED BY:
DATE: 5-29-87	REVISION:
AIR CONDITIONING PLAN	
SMAC HAWAII, INC.	
801 SUMNER ST.	
DRAWING NUMBER A/C 101	

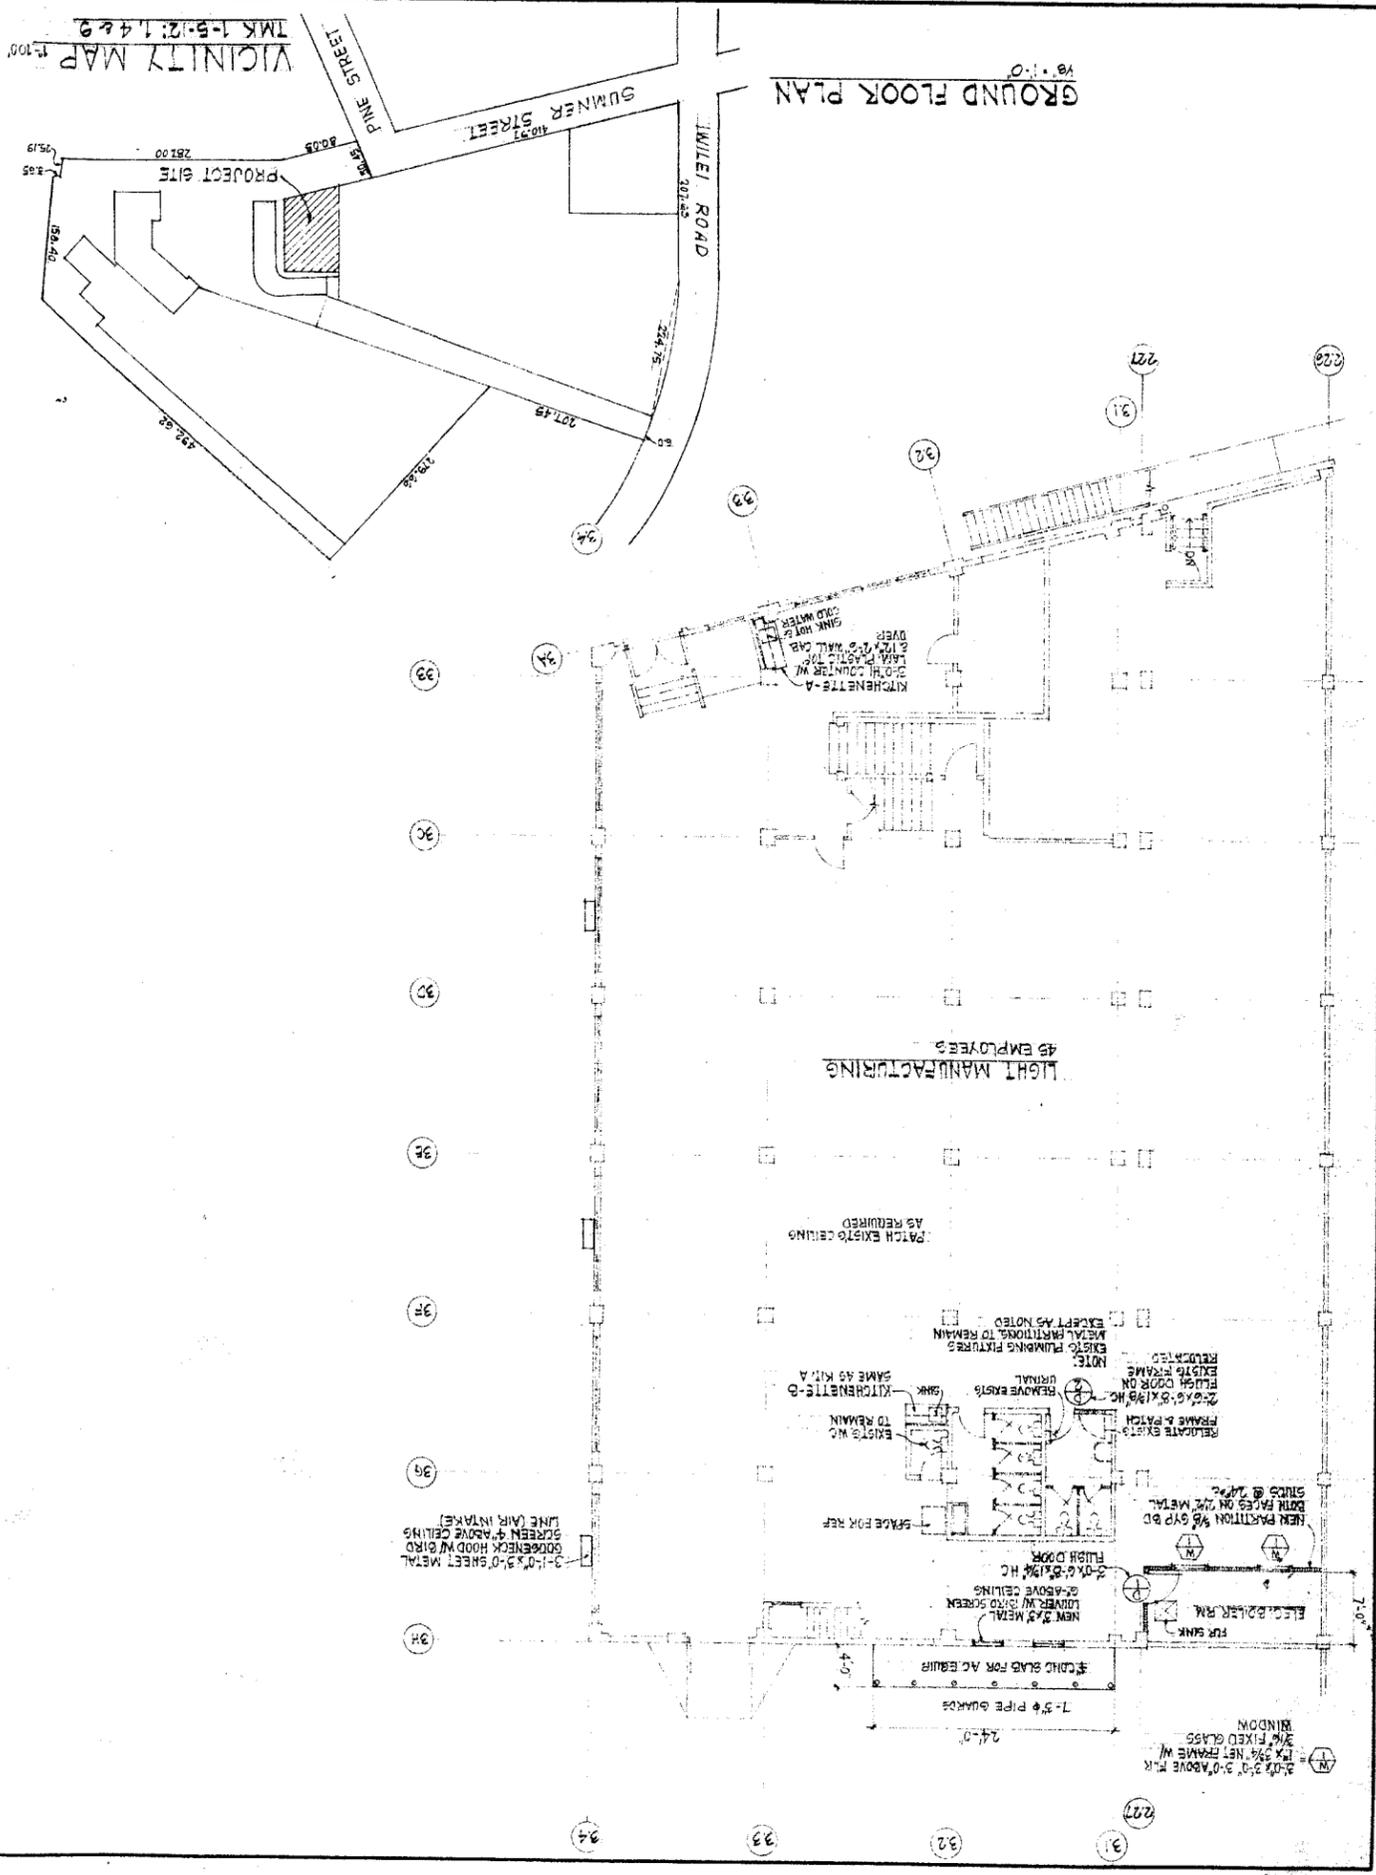

GROUND FLOOR PLAN

VICINITY MAP
 TMK 1-B-2: 1,4 & 2
 1:100

DATE	SCALE	DRAWN	JOB	SHEET	OF SHEETS
INTERIOR RENOVATION FOR ALOHA BORN FREE TWILE BUSINESS CENTER 501 SUMMER STREET			GROUND FLOOR PLAN		
REVISIONS BY					