




SUBLEASE WITH ASSETS & GOODWILL FOR SALE

TURNKEY CAFE AVAILABLE

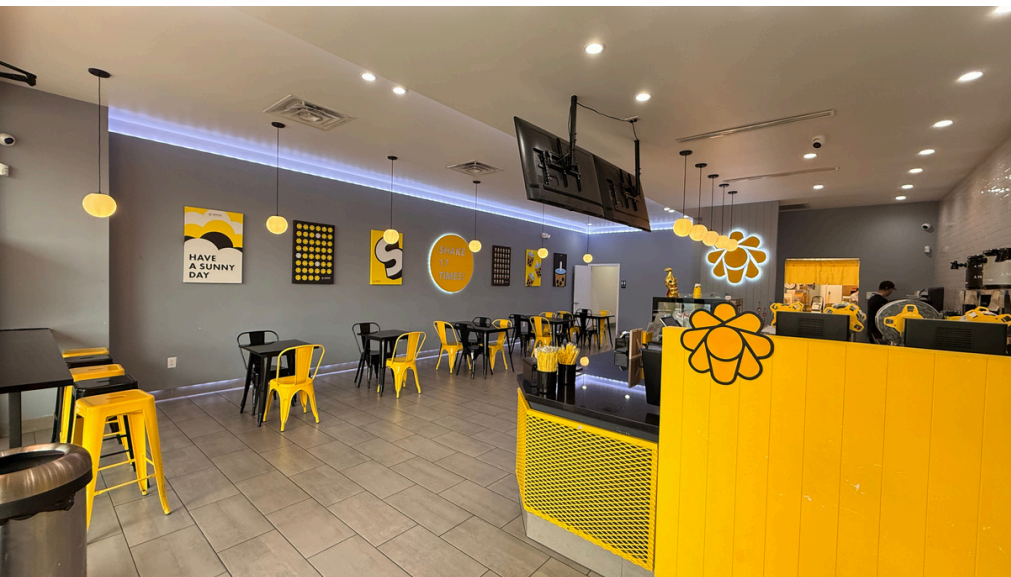

9000 BLK BELLAIRE BLVD, STE L, HARRIS COUNTY, HOUSTON, TEXAS 77036

Surrounded by retails, rooftops, fast food, on Bellaire Blvd shadow anchored by H-Mart with excellent ingress and egress and ample parking spaces.



JIMMY CHANG

832.577.7725

jimmy.chang@abcahouston.com

www.abcahouston.com

TURNKEY CAFE SPACE AVAILABLE

HOUSTON, TEXAS 77036

SUBLEASE INFORMATION

Key Money: Call Agent for more info.

Size: 1,883 SF

Uses: Counter Service

FOH: Fully Furnished, Order/Pickup Counter

Kitchen: Equipped, Sinks, Floor Drain

BOH: 1 portable reach-in door coolers, fire alarm, sinks, ice machine, and storage area.

Lease Term: Approx. 2+ years left on the Lease with one five-year option.

Base: \$7,152.26, including NNN, water, and dumpster fee (Till 9/30/2025).

Year Built: 2022


Assets in the sale include furniture, fixture, and equipment with the goodwill being the leasehold rights to this turnkey coffee shop sprinklered space with a shared grease trap.

Co-Tenants: Okome Don Hawaiian, 7 Qi Ao Salon, Jasmine Asian Cuisine, San Dong Noodle, R&B Tea, Street Churros, Nomi Nori, Happy Lemon, Dim Sum King, Soju Blues Karaoke, and many more.

Surrounded Retailers: H-Mart, Mikiya Hot Pot, Sinh Sinh, American First National Bank, Home Depot, Chick-fil-A, Southwestern National Bank, and more.

DEMOGRAPHICS (3 MILE):

- **Population: 224,810**
- **Median HH Income: \$46,433**
- **Households: 87,405**

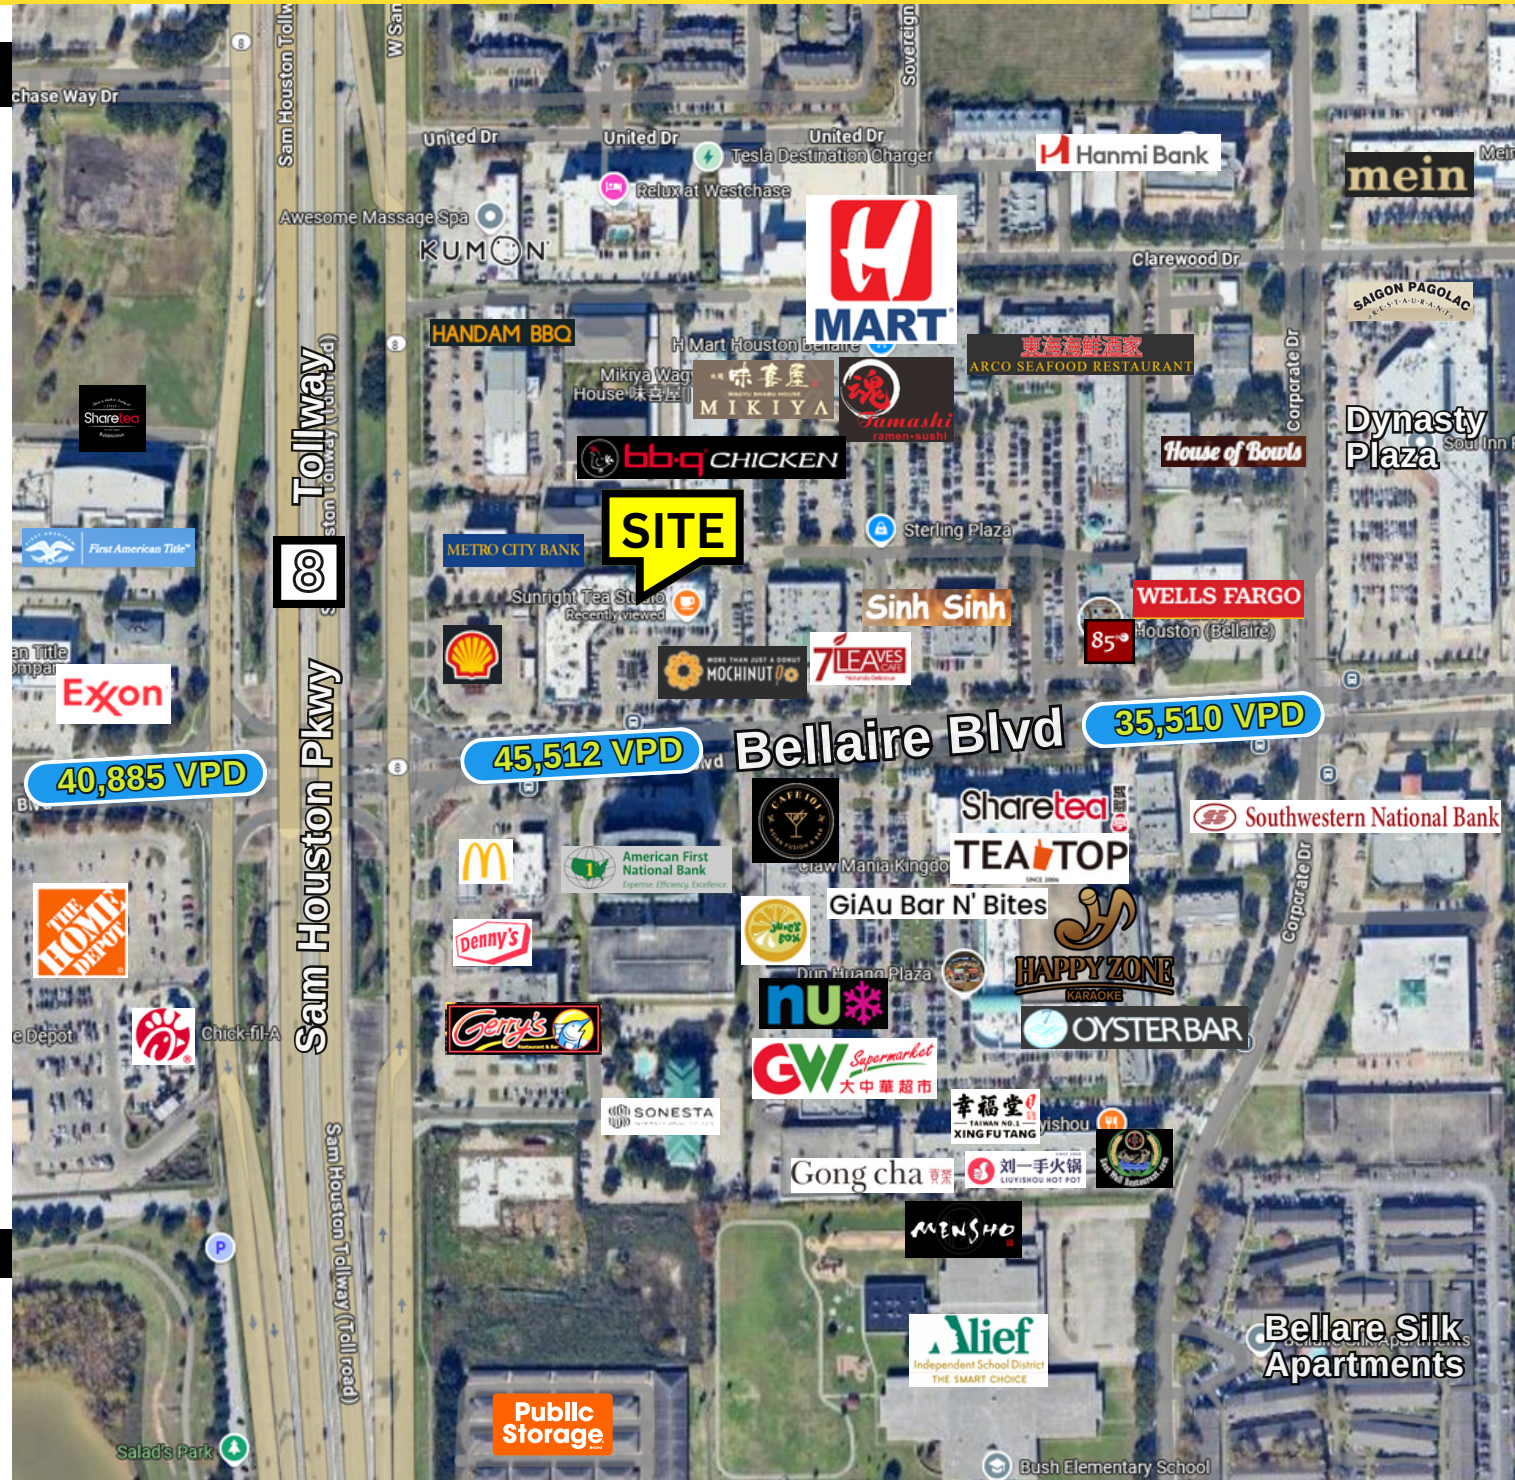

TURNKEY CAFE SPACE AVAILABLE

HOUSTON, TEXAS 77036




TURNKEY CAFE SPACE AVAILABLE

HOUSTON, TEXAS 77036



HOUSTON, TEXAS 77036

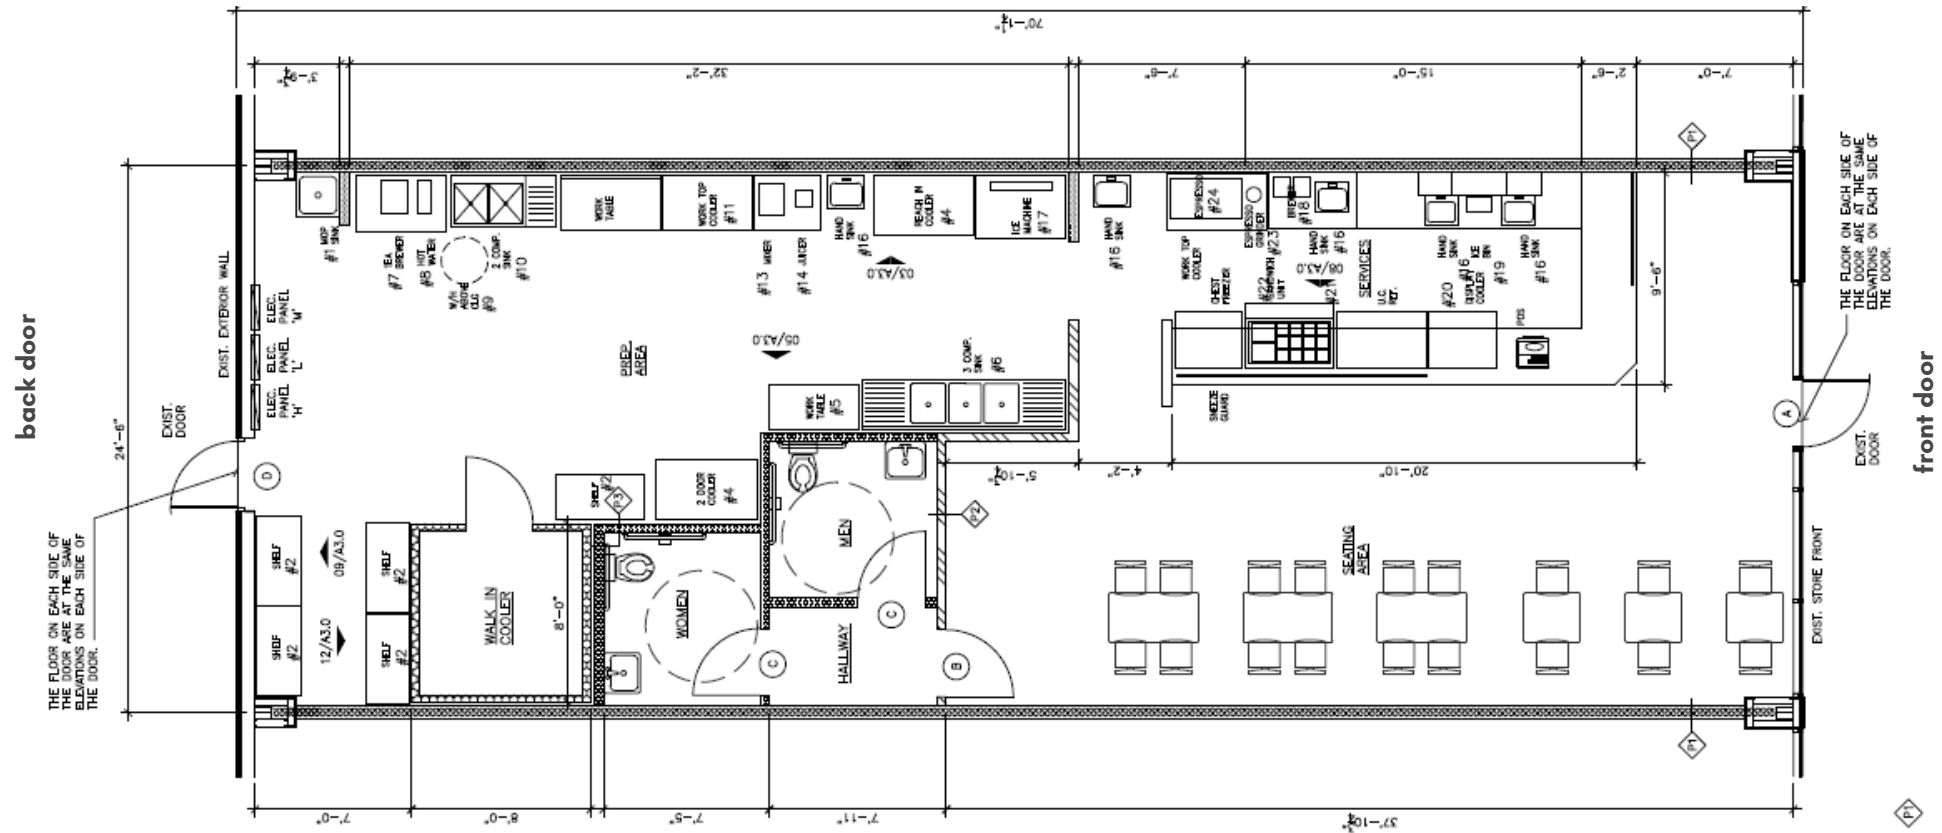

01 FLOOR PLAN
SCALE: 1/4" = 1'-0"

APPROVED BY THE TEXAS REAL ESTATE COMMISSION FOR VOLUNTARY USE

INFORMATION ABOUT BROKERAGE SERVICES

TEXAS LAW REQUIRES ALL REAL ESTATE LICENSE HOLDERS TO GIVE THE FOLLOWING INFORMATION ABOUT BROKERAGE SERVICES TO PROSPECTIVE BUYERS, TENANTS, SELLERS AND LANDLORDS.



TYPES OF REAL ESTATE LICENSE HOLDERS:

Last Updated on April 1, 2025

- A **BROKER** is responsible for all brokerage activities, including acts performed by sales agents sponsored by the broker.
- A **SALES AGENT** must be sponsored by a broker and works with clients on behalf of the broker.



A BROKER’S MINIMUM DUTIES REQUIRED BY LAW (A client is the person or party that the broker represents):

- Put the interests of the client above all others, including the broker’s own interests;
- Inform the client of any material information about the property or transaction received by the broker;
- Answer the client’s questions and present any offer to or counter-offer from the client; and
- Treat all parties to a real estate transaction honestly and fairly

A LICENSE HOLDER CAN REPRESENT A PARTY IN A REAL ESTATE TRANSACTION:

AS AGENT FOR OWNER (SELLER/LANDLORD): The broker becomes the property owner's agent through an agreement with the owner, usually in a written listing to sell or property management agreement. An owner's agent must perform the broker’s minimum duties above and must inform the owner of any material information about the property or transaction known by the agent, including information disclosed to the agent or subagent by the buyer or buyer’s agent.

AS AGENT FOR BUYER/TENANT: The broker becomes the buyer/tenant's agent by agreeing to represent the buyer, usually through a written representation agreement. A buyer's agent must perform the broker's minimum duties above and must inform the buyer of any material information about the property or transaction known by the agent, including information disclosed to the agent by the seller or seller's agent. A buyer/tenant's agent fees are not set by law and are fully negotiable.

AS AGENT FOR BOTH - INTERMEDIARY: To act as an intermediary between the parties the broker must first obtain the written agreement of each party to the transaction. The written agreement must state who will pay the broker and, in conspicuous bold or underlined print, set forth the broker's obligations as an intermediary. A broker who acts as an intermediary:

- Must treat all parties to the transaction impartially and fairly;
- May, with the parties' written consent, appoint a different license holder associated with the broker to each party (owner and buyer) to communicate with, provide opinions and advice to, and carry out the instructions of each party to the transaction.
- Must not, unless specifically authorized in writing to do so by the party, disclose:
 - that the owner will accept a price less than the written asking price;
 - that the buyer/tenant will pay a price greater than the price submitted in a written offer; and
 - any confidential information or any other information that a party specifically instructs the broker in writing not to disclose, unless required to do so by law.

AS SUBAGENT: A license holder acts as a subagent when aiding a buyer in a transaction without an agreement to represent the buyer. A subagent can assist the buyer but does not represent the buyer and must place the interests of the owner first.

TO AVOID DISPUTES, ALL AGREEMENTS BETWEEN YOU AND A BROKER SHOULD BE IN WRITING AND CLEARLY ESTABLISH:

- The broker’s duties and responsibilities to you, and your obligations under the representation agreement.
- Who will pay the broker for services provided to you, when payment will be made and how the payment will be calculated.

LICENSE HOLDER CONTACT INFORMATION: This notice is being provided for information purposes. It does not create an obligation for you to use the broker’s services. Please acknowledge receipt of this notice below and retain a copy for your records.

ABC Advisors, Inc	438665	abcahouston@gmail.com	713-939-8181
Broker Firm Name	License No.	Email	Phone
Donald D. Chang		changdonnie@gmail.com	713-939-8181 x118
Designated Broker of Firm	License No.	Email	Phone
Licensed Supervisor of Sales Agent/Associate	License No.	Email	Phone
Jimmy Chang	515937	jimmy.chang@abcahouston.com	713-939-8181 x104
Sales Agent/Associate's Name	License No.	Email	Phone