




THOMAS & MACK
Las Vegas Technology Center
BUILDING NO.2-D

PROJECT:
COMMERCIAL TENANT IMPROVEMENT
SCHOOL OF MEDICINE
LAS VEGAS, NV. 89119

School of Medicine
Commercial Tenant Improvement

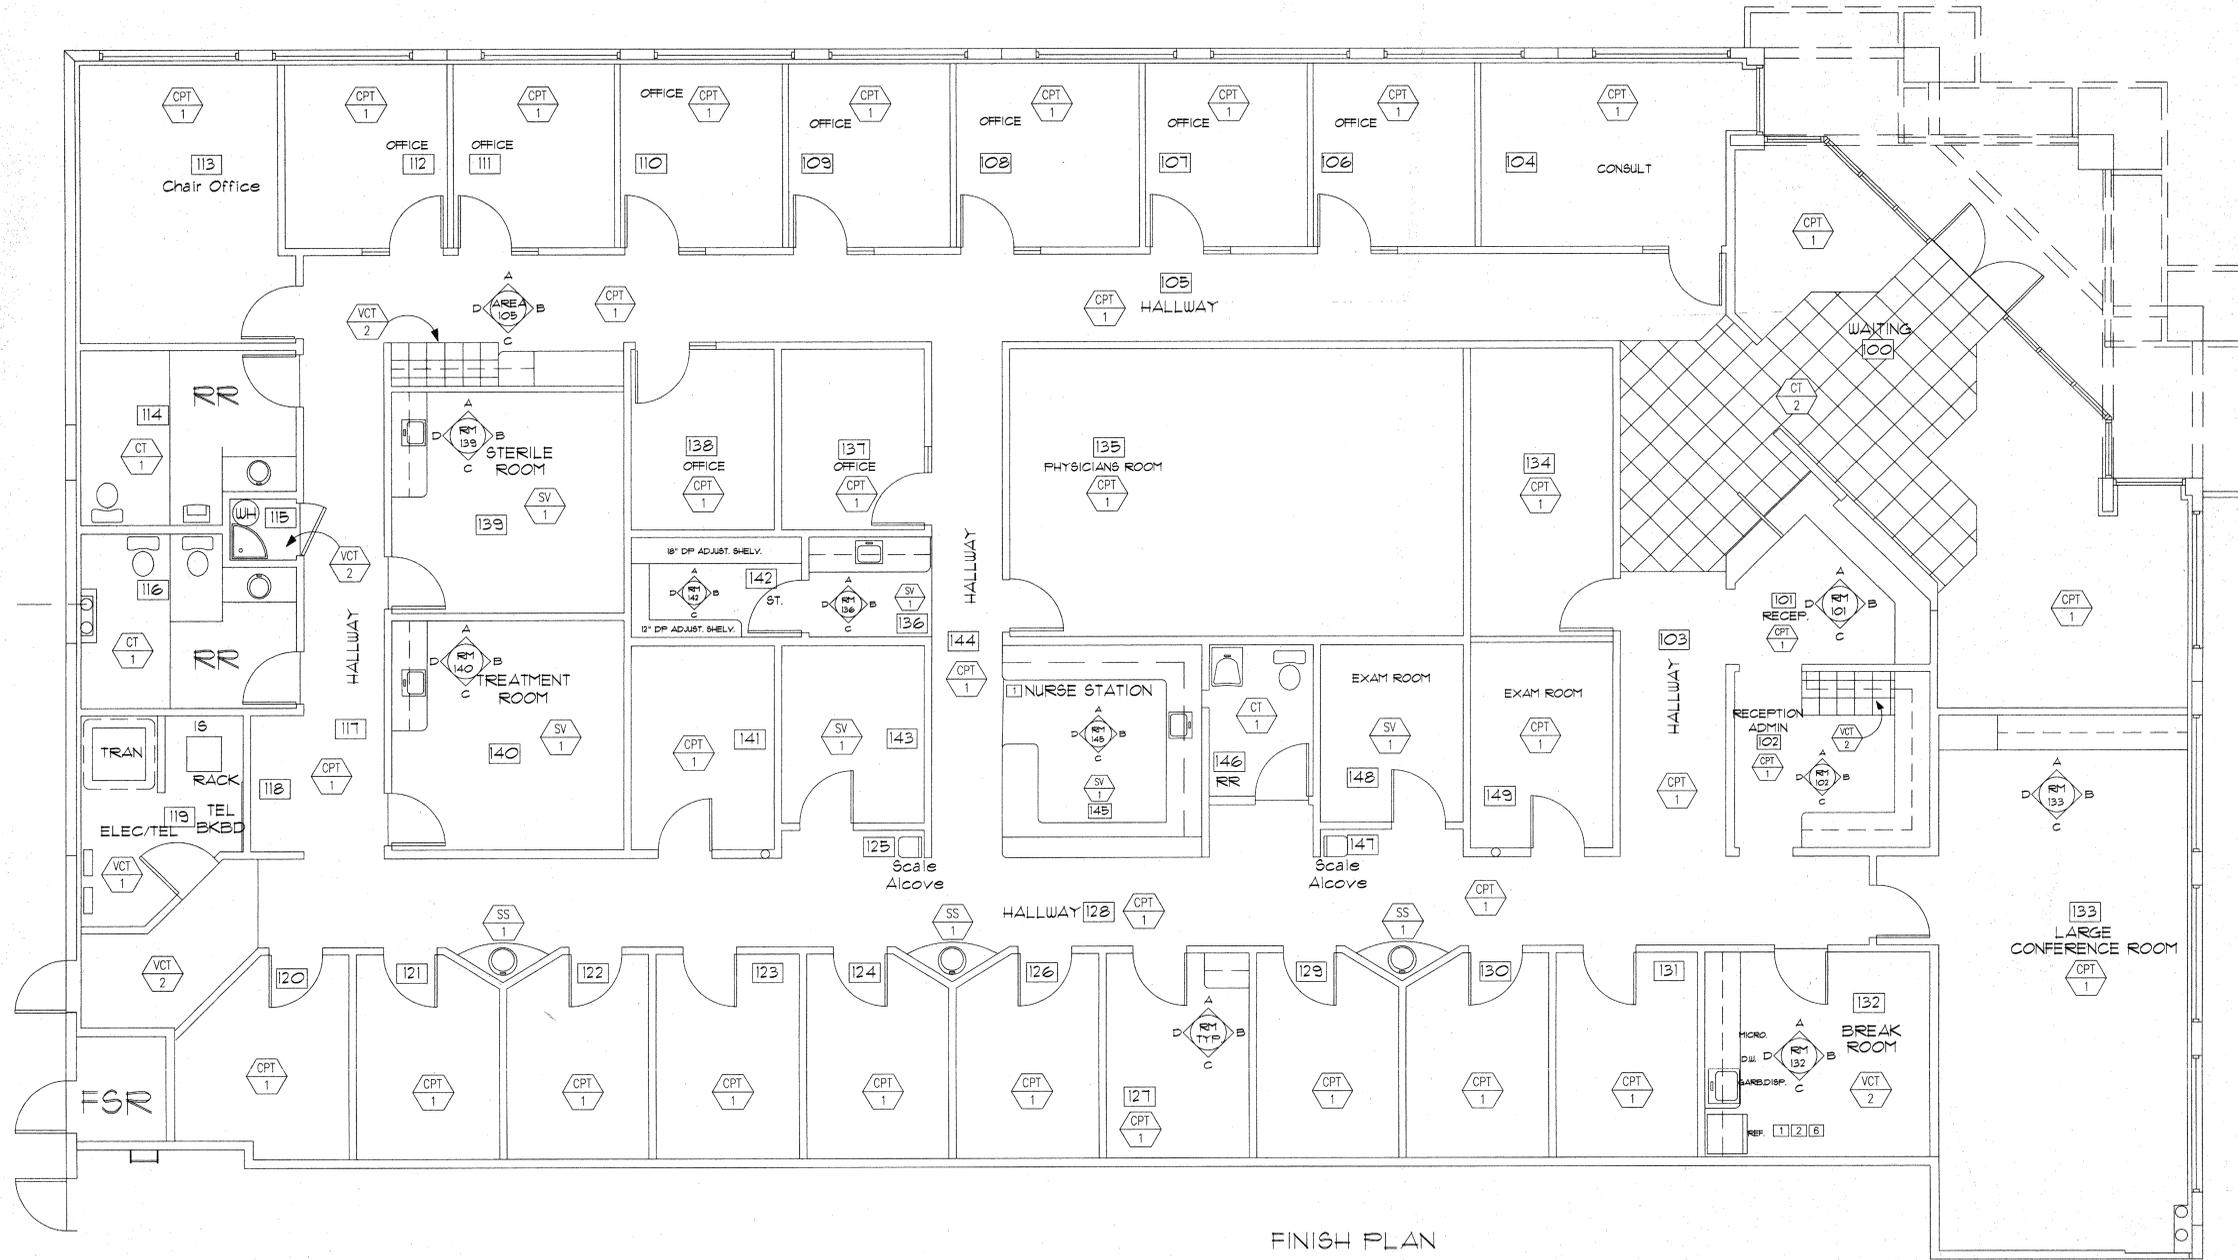

FINISH PLAN

SCALE: 1/4" = 1' - 0"

FINISH SCHEDULE


	CARPET: CPT-1	PENDING	COLOR: TO BE DETERMINED
	VCT: VCT-1	ARMSTRONG	ANTI-STATIC GREY ARMOR
	VCT: VCT-2	PENDING	BREAK ROOM
	CERAMIC TILE CT-1	PENDING	RESTROOMS
	CERAMIC TILE CT-2	PENDING	ENTRY
	SHEET VINYL: SV-1	PENDING	COLOR: TO BE DETERMINED
			SELF-COVE
			CONTACT: BILL WELLSBAUM AT DUPONT - 702.639.1030 x108
	SOLID SURFACE: SS-1	PENDING	CORIAN OR EQ.
	PLASTIC LAMINATE: PL-1	PENDING	TO BE DETERMINED
	PLASTIC LAMINATE: PL-2	PENDING	TO BE DETERMINED
	PAINTS: P-1	PENDING	ITBD
	PAINTS: P-2	PENDING	ITBD
	PAINTS: P-3	PENDING	ITBD
	PAINTS: P-4	PENDING	BLDG. STANDARD
	WALL COVERING: WVC-1	PENDING	W/SPR GRAY (DOOR FRAMES)
	WALL COVERING: WVC-1	PENDING	PENDING

GENERAL NOTES

- NOTES:
- 1.) WINDOW COVERINGS: MINI-BLINDS, ALABASTER
 - 2.) WINDOW COVERINGS / SIDELIGHTS - NONE
 - 3.) RB-1: COLOR TO BE DETERMINED
4" RUBBER BASE WITH TOE
 - 4.) ALL WALLS P-1 UNLESS OTHERWISE NOTED
 - 5.) DOOR FRAMES TO BE P-4 - BUILDING STANDARD WHISPER GRAY
 - 6.) BLACK RUBBER T-STRIPS AT ALL FLOOR TRANSITIONS
 - 7.) ACOUSTICAL TILE-ARMSTRONG 769 (EXCEPT WHERE NOTED, SEE A-2.0)
2161 WHITE EXPOSED T-GRID
15/16" STANDARD REGULAR T-GRID
 - 8.) DOORS/DOOR HARDWARE TO BE BLDG. STANDARD
 - 9.) RESTROOM PARTITIONS: METAL, ALL-AMERICAN - COLOR PENDING
 - 10.) RESTROOM WET WALLS: INSTALL FRP (COLOR PENDING)
FROM TOP OF CERAMIC BASE TO 54" AFF. RESTROOMS/JAN CLOSET
 - 11.) PAINT IN RESTROOMS TO BE ENAMEL (WASHABLE).
 - 12.) STONE T-TOP IN RECEPTION: SELECTION PENDING

KEY NOYES

- 1) REFRIGERATOR - BY TENANT
- 2) ELECTRIC WATER COOLER - BY TENANT
- 3) VENDING MACHINE - BY TENANT
- 4) TRASH RECEPTACLE - BY TENANT
- 5) BULLETIN BOARD - PROVIDED BY TENANT
- 6) DISHWASHER - BY TENANT
- 7) SEE SHEET A-4.0 FOR FURNITURE
- 8) SOAP DISP. BY G.C. - LOCATION BY TENANT BOBRICK.
- 9) TOWEL DISP. BY G.C. - LOCATION BY TENANT BOBRICK.

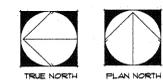

ROOM SCHEDULE

SYMBOL	DESCRIPTION	SYMBOL	DESCRIPTION	SYMBOL	DESCRIPTION	SYMBOL	DESCRIPTION
100	WAITING	116	RESTROOM	132	BREAK ROOM	148	EXAM ROOM
101	RECEPTION	117	HALLWAY	133	CONFERENCE ROOM	149	EXAM ROOM
102	RECEPTION/ADMIN	118	SCALE ALCOVE	134	MEDICAL RECORDS	150	NOT USED
103	HALLWAY	119	ELEC/TELCO. ROOM	135	PHYSICIAN'S ROOM	151	NOT USED
104	OFFICE	120	EXAM ROOM	136	GALLEY		
105	OFFICE	121	EXAM ROOM	137	OFFICE		
106	OFFICE	122	EXAM ROOM	138	OFFICE		
107	OFFICE	123	EXAM ROOM	139	TREATMENT ROOM		
108	OFFICE	124	EXAM ROOM	140	TREATMENT ROOM		
109	OFFICE	125	SCALE ALCOVE	141	EXAM ROOM		
110	OFFICE	126	EXAM ROOM	142	STORAGE		
111	OFFICE	127	EXAM ROOM	143	EXAM ROOM		
112	OFFICE	128	HALLWAY	144	HALLWAY		
113	OFFICE	129	EXAM ROOM	145	NURSE STATION		
114	RESTROOM	130	EXAM ROOM	146	RESTROOM		
115	JANITOR'S CLOSET	131	EXAM ROOM	147	SCALE ALCOVE		

PLANS APPROVED
ARCHITECTURAL
Building & Safety Dept.
City of Las Vegas, Nevada
M.J.H. FEB 10 2003
Does Not Include Structural, Electrical,
Plumbing/Mechanical or Civil Site
Improvements. Make No Change
Without Approval. Plan is
Not a Permit to Violate Any Ordinance.

THOMAS & MACK DEVELOPMENT GROUP
Design and Const.
781 AMGO STREET, SUITE 100
LAS VEGAS, NEVADA 89119
OFFICE 702.260.1008
FAX 702.896.7077

NO.	DATE	REVISIONS



DRAWN • CHKD • DATE

C.B. S.S. 1-8-03

SCALE

1/4" = 1'-0"

JOB NO

02-117

SHEET DESCRIPTION

FINISH PLAN

SHEET NUMBER

A-30