

AISQUITH STREET



SOMERSET STREET

AISQUITH STREET

ASHLAND AVENUE

CAROLINE CENTER - LEASED

COVERED PARKING

PARKING (19 SPACES)



1-BR - FHA
132 | 608 SF
A9 | A7.11

1-BR - FHA
134 | 551 SF
F9 | A7.11

1-BR - FHA
136 | 557 SF
A4 | A7.12

1-BR - FHA
130 | 553 SF
F4 | A7.11

1-BR - FHA
123 | 550 SF
F5 | A7.10

1-BR - FHA
128 | 572 SF
A4 | A7.11

STUDIO - FHA
121 | 550 SF
F9 | A7.09

1-BR - FHA
119 | 567 SF
F4 | A7.09

1-BR - FHA
126 | 564 SF
F9 | A7.10

STUDIO - FHA
117 | 550 SF
A9 | A7.08

1-BR - FHA
115 | 553 SF
A4 | A7.08

2-BR - FHA
111 | 822 SF
G9 | A7.06

1-BR - ADA - UFAS
109 | 710 SF
A4 | A7.06

1-BR - FHA
124 | 552 SF
A9 | A7.10

1-BR - FHA
113 | 553 SF
F6 | A7.07

STORAGE
139 | 148 SF

MECH
125 | 38 SF

1-BR - FHA
122 | 553 SF
A4 | A7.10

1-BR - FHA
116 | 556 SF
G9 | A7.08

1-BR - FHA
114 | 550 SF
A9 | A7.07

COURTYARD

1-BR - FHA
120 | 587 SF
A9 | A7.09

1-BR - FHA
118 | 551 SF
A4 | A7.09

1-BR - FHA
112 | 550 SF
A6 | A7.07

1-BR - ADA - UFAS
110 | 898 SF
A9 | A7.06

MGMT OFFICE

1-BR
108 | 740 SF
A9 | A7.06

2-BR
106 | 793 SF
F9 | A7.04

2-BR
104 | 1053 SF
A5 | A7.04

2-BR
102 | 746 SF
A5 | A7.03

ST. JAMES
(NOT IN SCOPE)

UTILITY

COURTYARD

STAIR E

STUDIO - FHA

STUDIO - FHA

ACCESSWAY

STAIR C

LOBBY

MECH


2-BR


1-BR


2-BR


2-BR



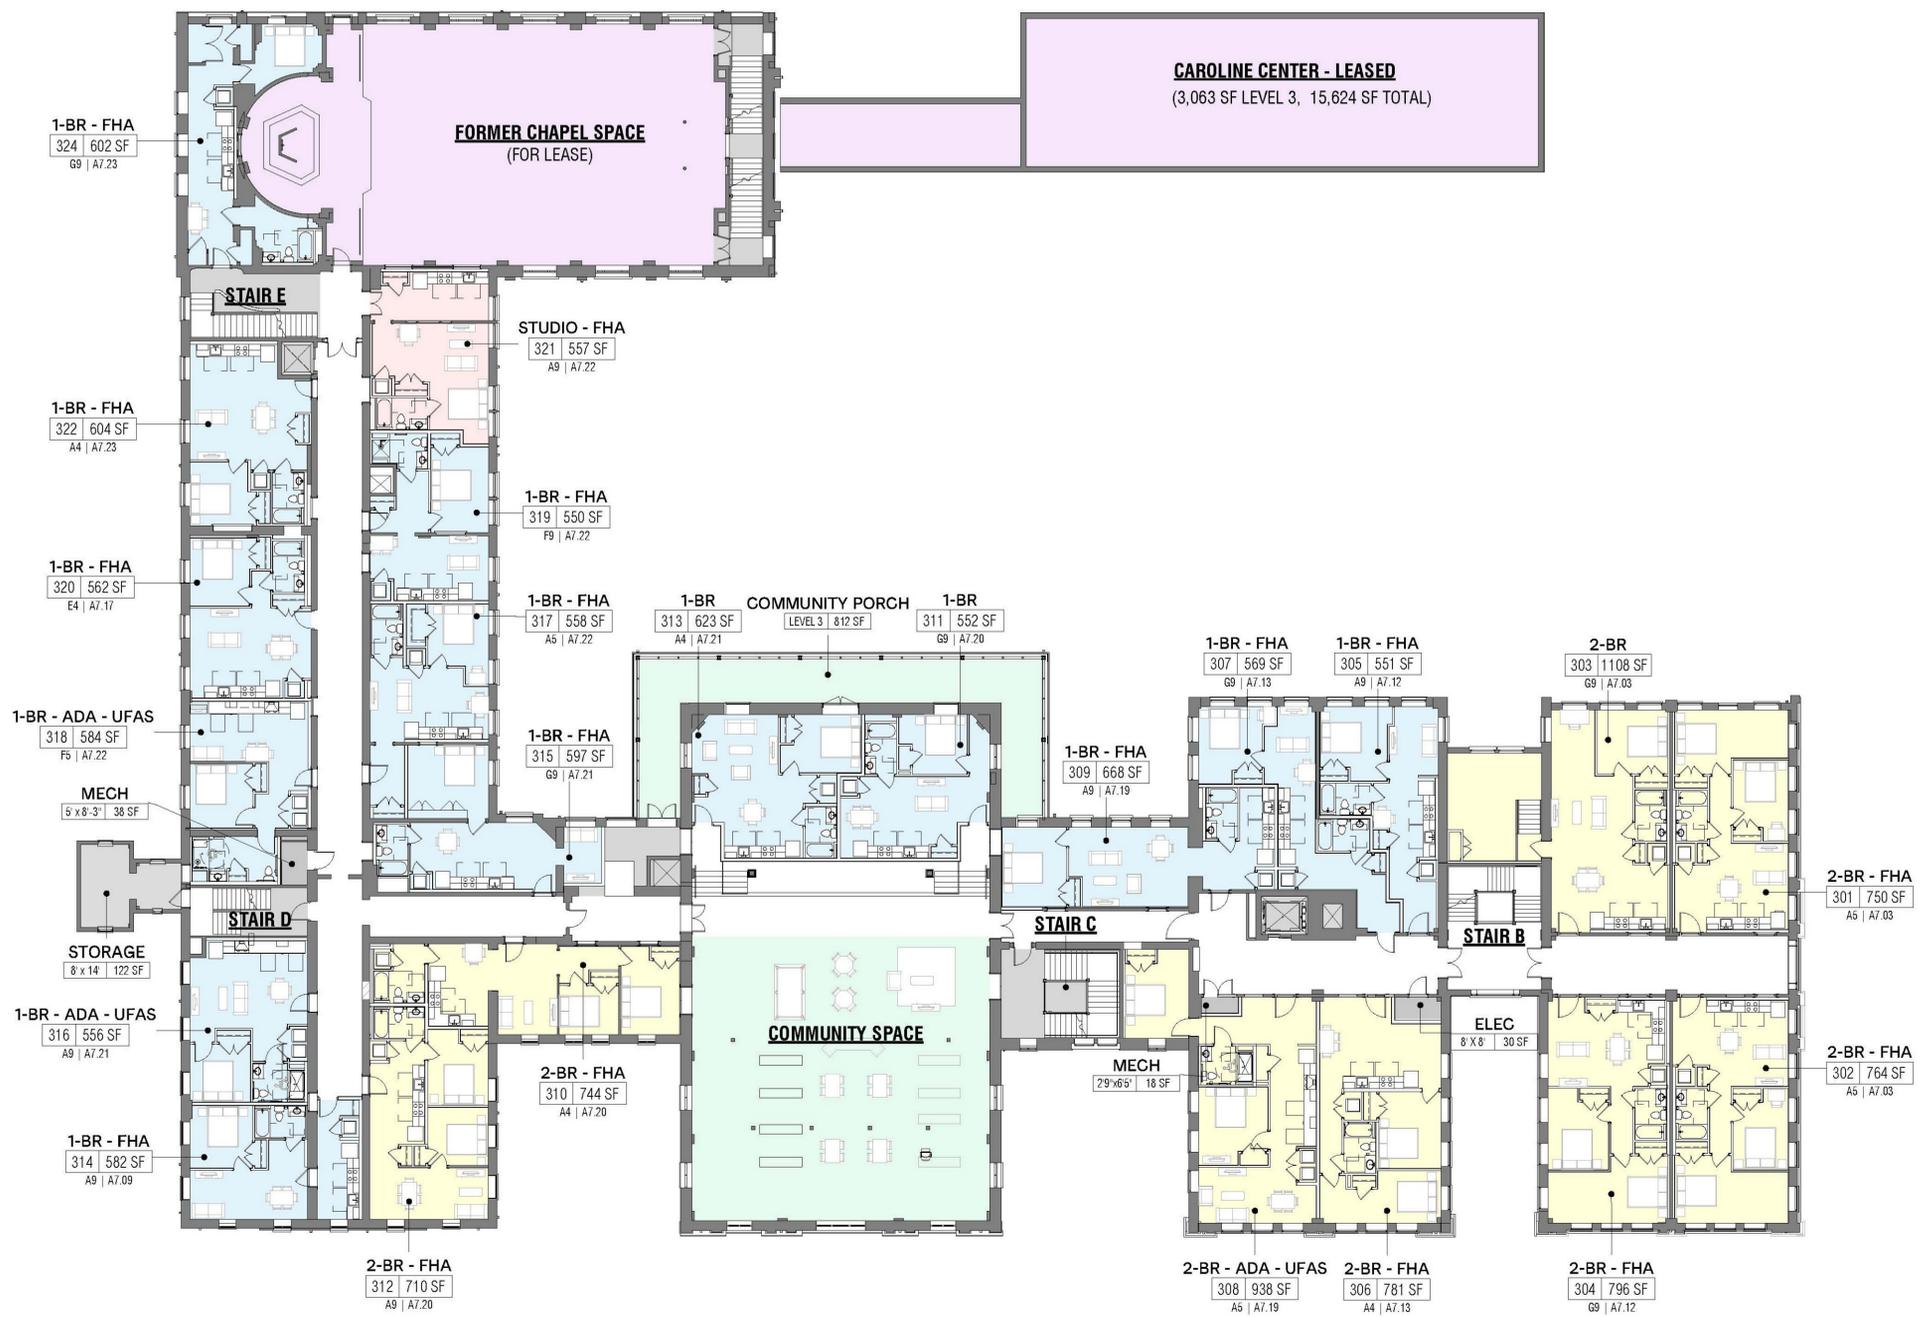


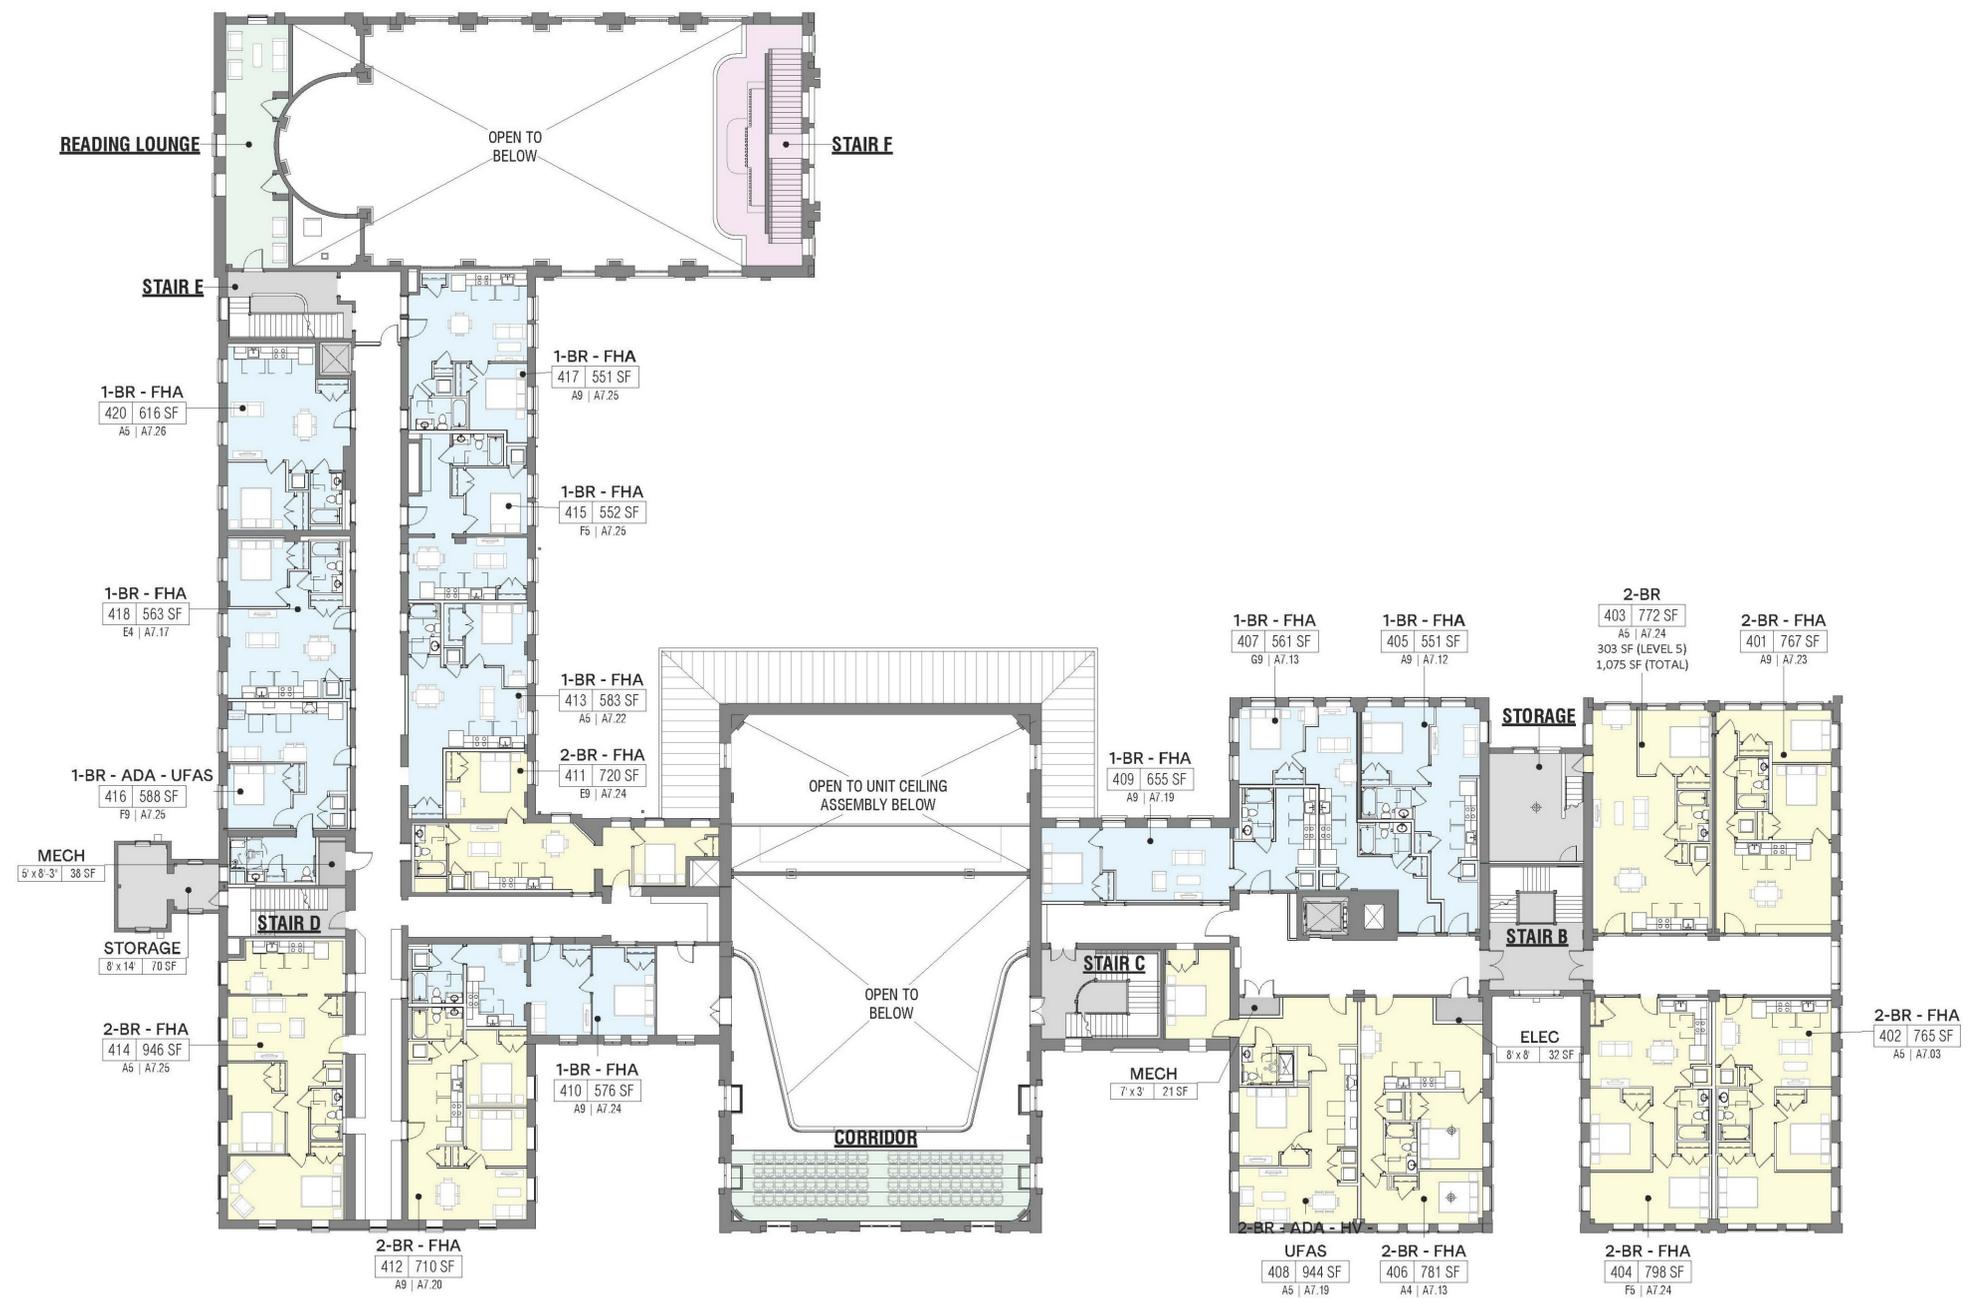

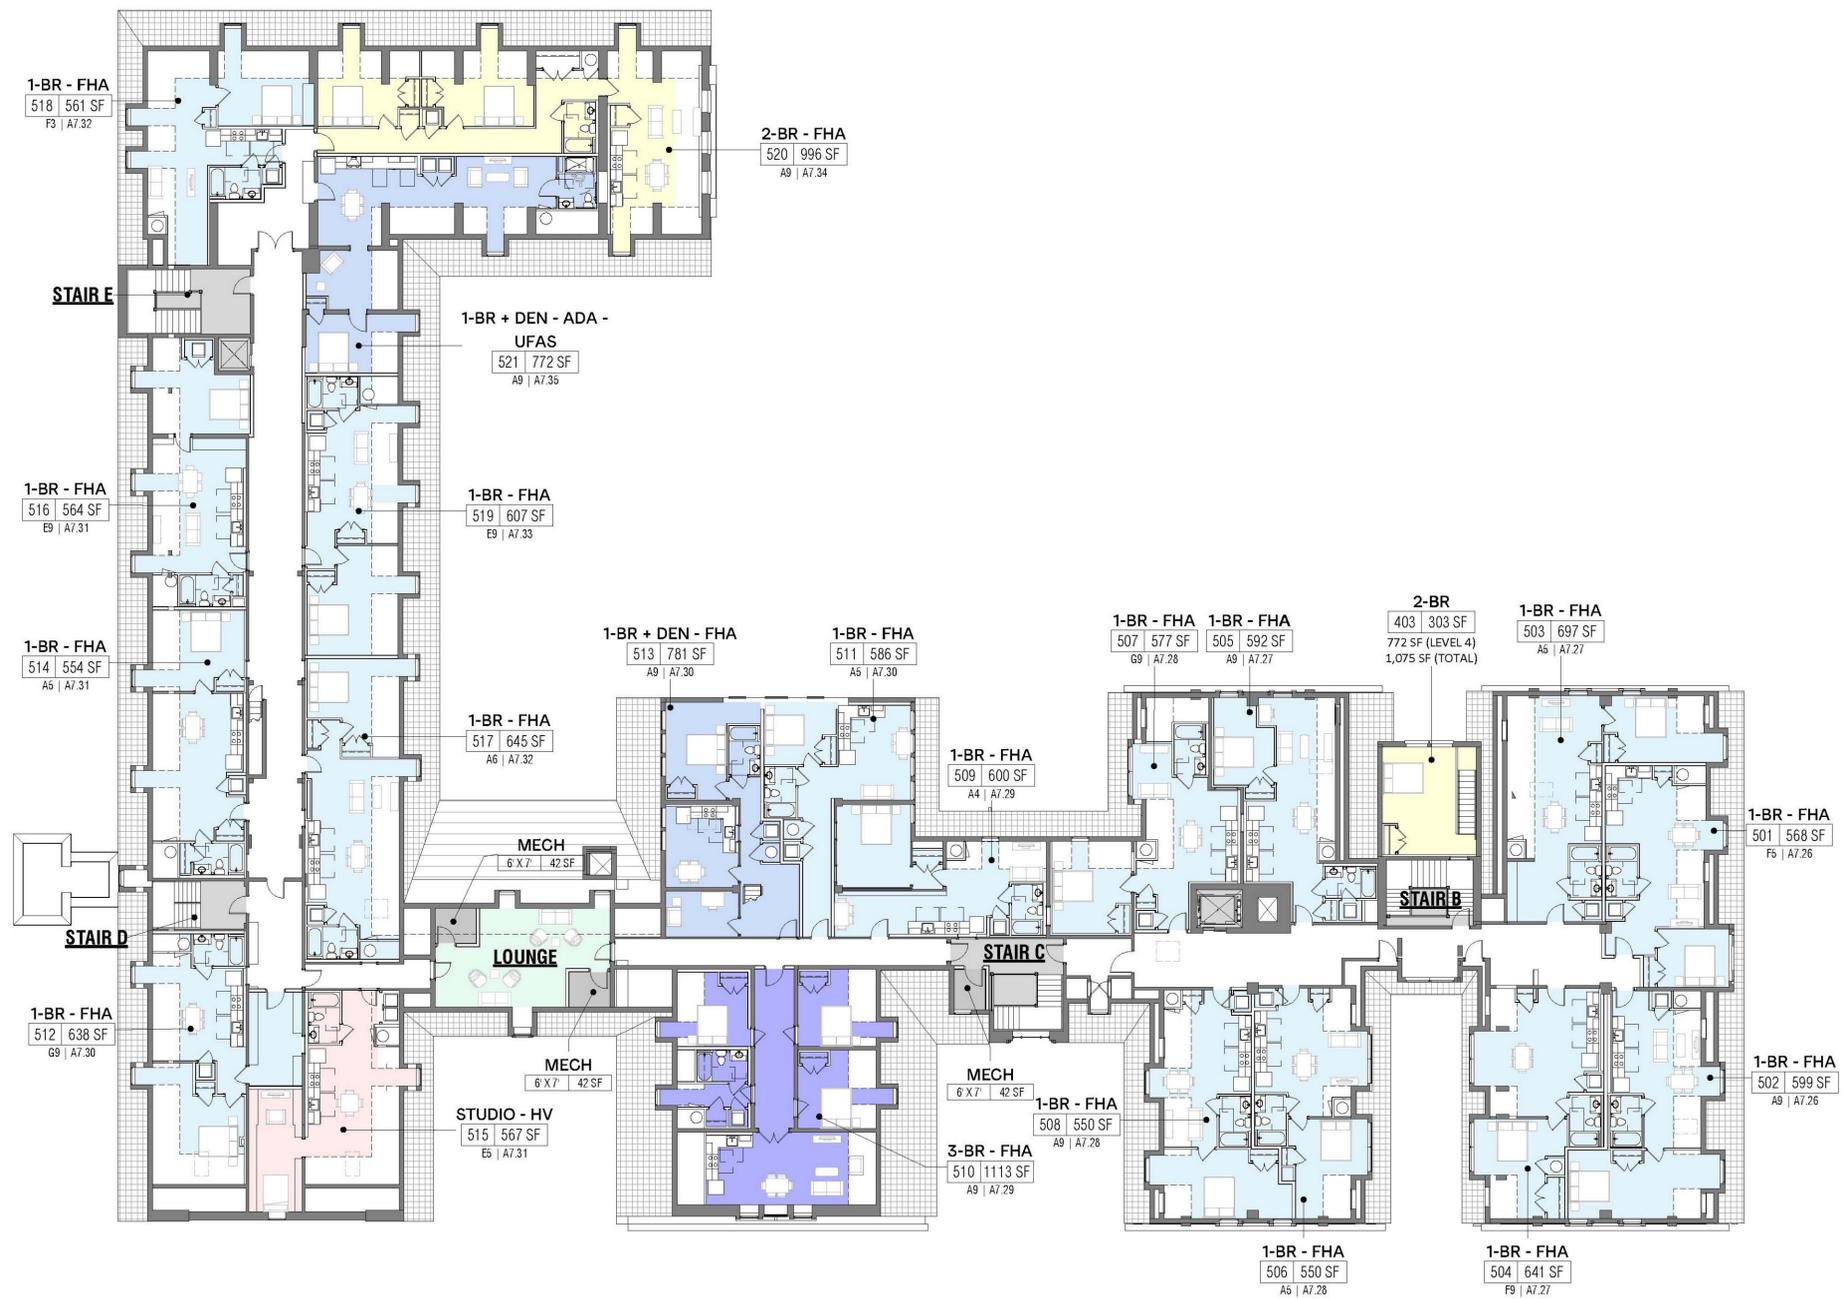


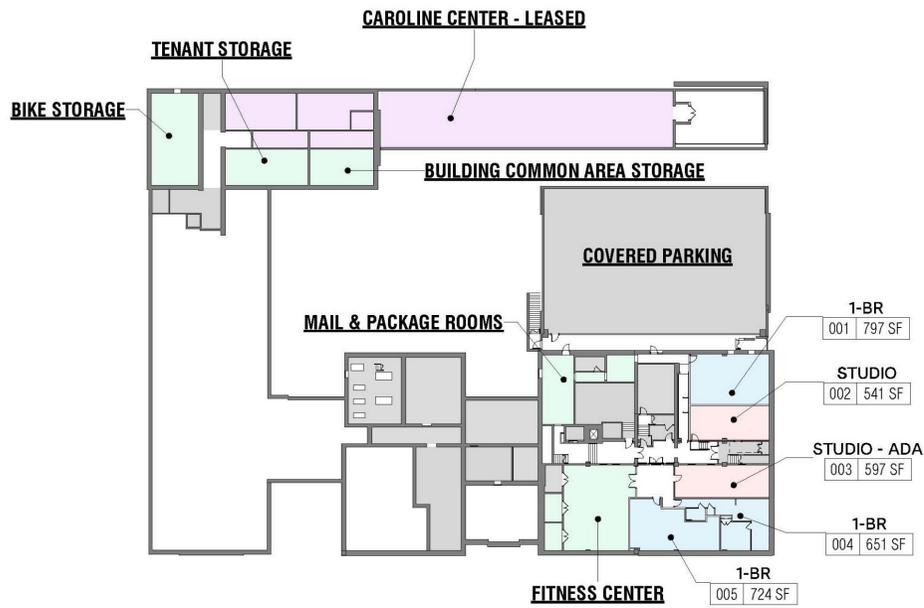


A9 FLOOR PLAN - BASEMENT
G.13 SCALE: 1:500

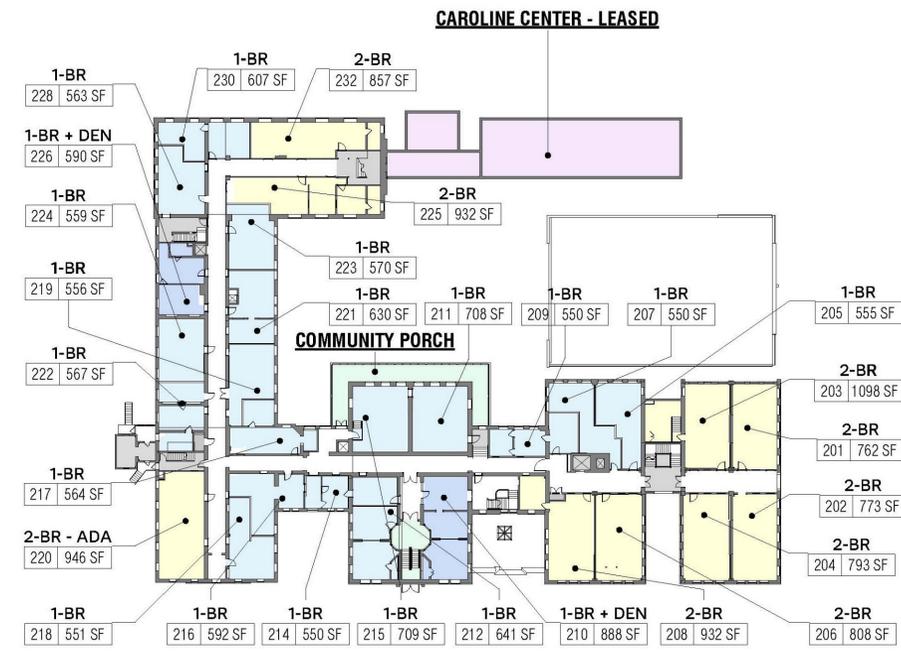


E9 LEVEL 2
G.13 SCALE: 1:500

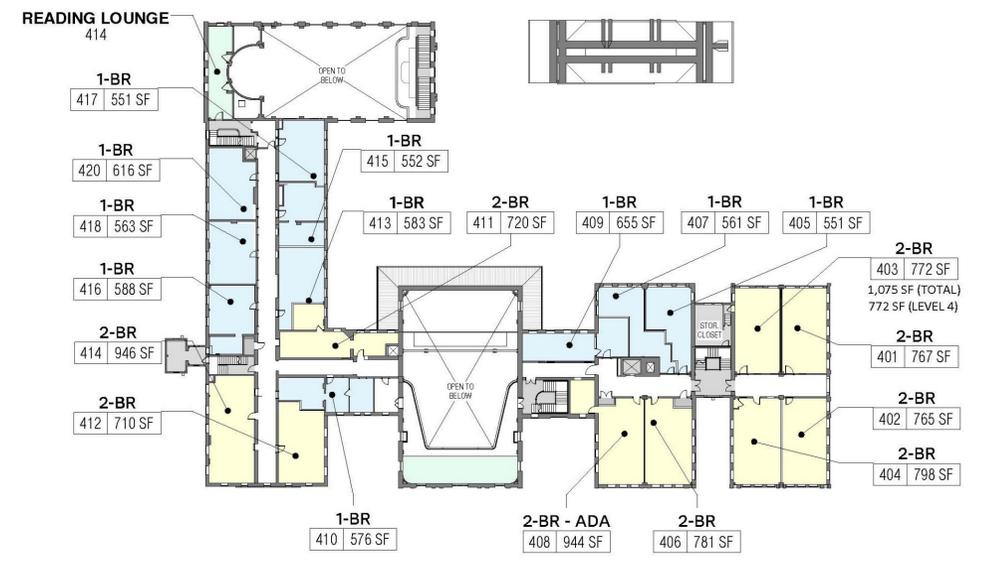

J9 LEVEL 4
G.13 SCALE: 1:500

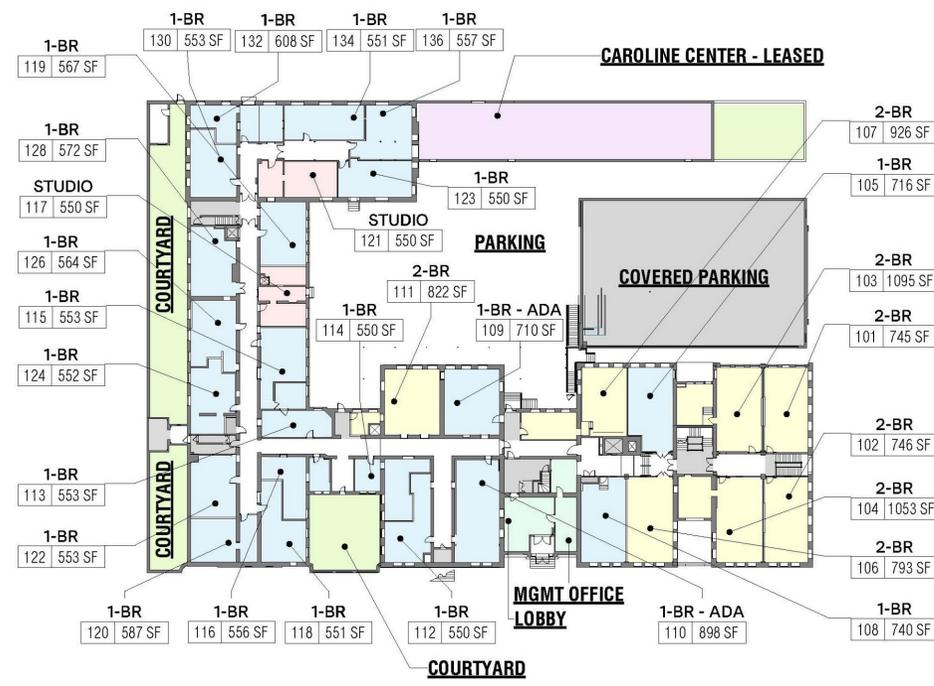

A6 LEVEL 1
G.13 SCALE: 1:500

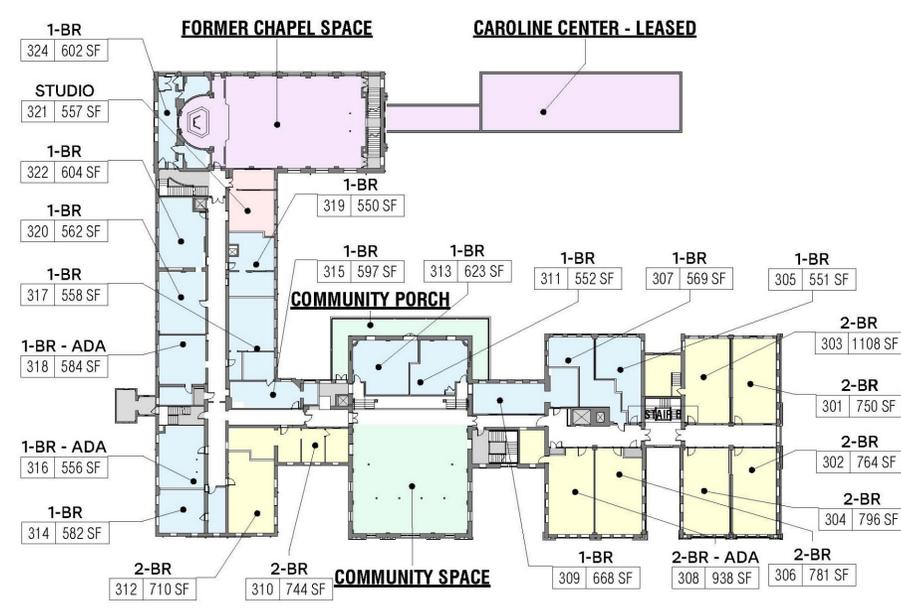

E6 LEVEL 3
G.13 SCALE: 1:500



J6 LEVEL 5
G.13 SCALE: 1:500