

PLOT CREATED:12/16/2025 9:33:14 AM



2 CHARLES STREET
SUITE A1
PROVIDENCE, RI 02904
+1.401.680.6699

1405 RHODE ISLAND
AVENUE NW
WASHINGTON, DC 20005
+1.202.660.0555


SUITE 450 - FLOOR PLAN

275 WEST NATICK

REF:

DATE: 12/15/2025

A1.01

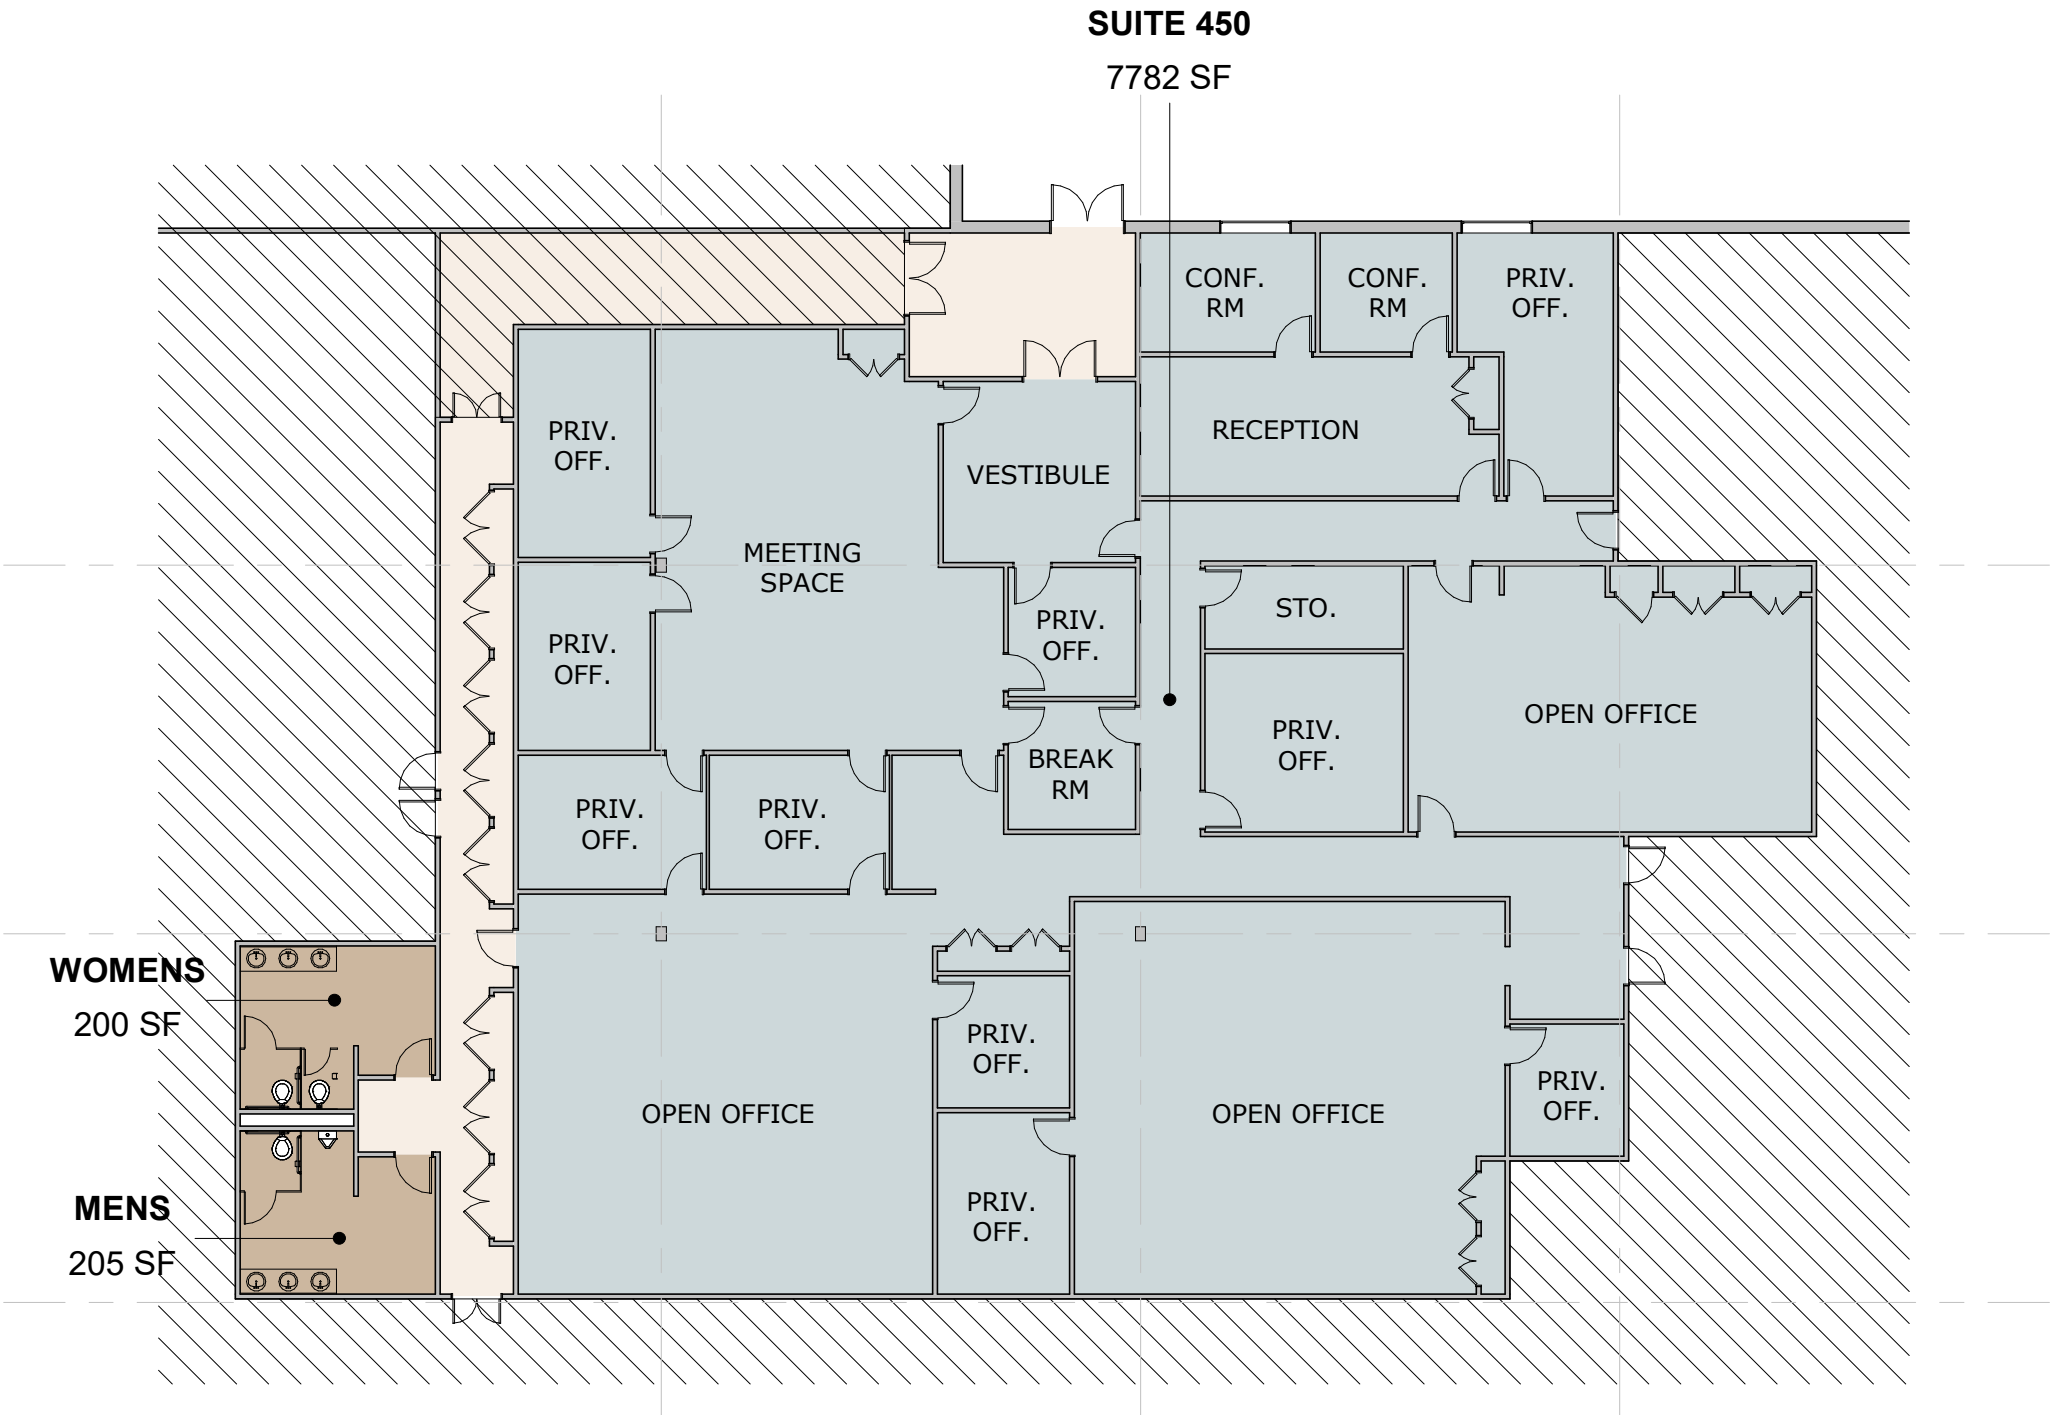

1 FLOOR PLAN - SUITE 450
1/16" = 1'-0"