



the econic company®

RON CRUZ

rcruz@theeconiccompany.com | (408) 400-7003 | LIC.02018499

ROUAN CHEN

therouanchen@gmail.com | (626) 766-5709 | LIC.02216601



829


BORREGAS AVENUE

SUNNYVALE, CA 94085

±1,200 SF

AVAILABLE FOR LEASE

Property Highlights

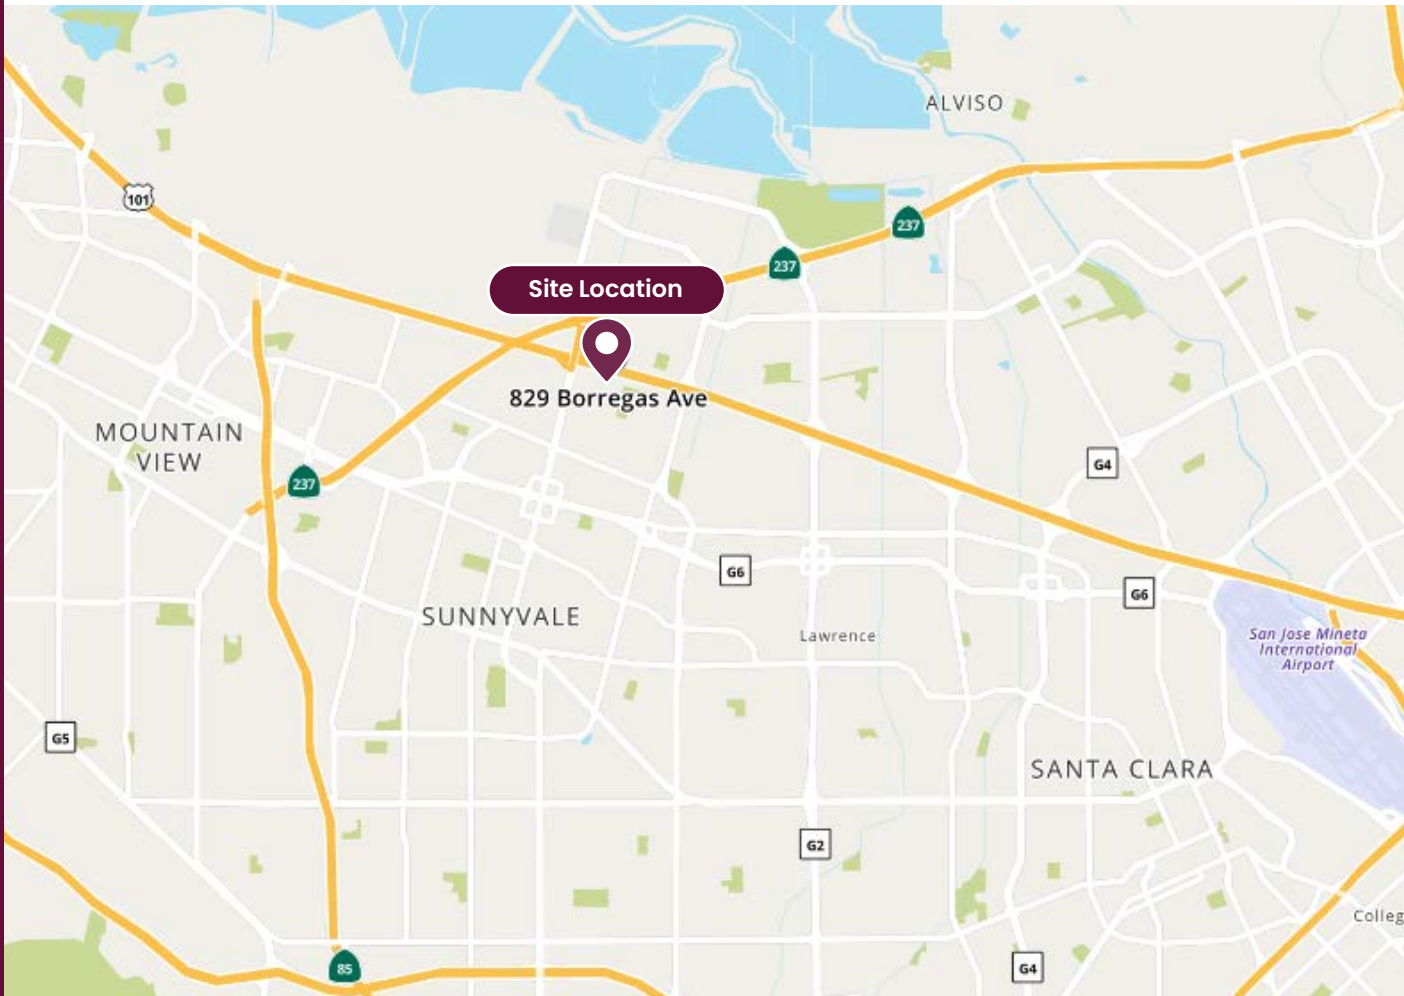

±1,200 SF
Second Generation
Beauty Salon



Local Neighborhood
Strip Center with
Dedicated Parking



Neighborhood Commercial
(C1) Zoning




Co-tenants: Ruby's
Taqueria, Guadalajara
Market, and
Ruby's Pan Dulce

DEMOGRAPHICS	1 MILE	3 MILES	5 MILES
Population	25,747	153,111	400,284
Median HH Income	\$157,371	\$180,090	\$186,392
Daytime Population	23,281	204,436	532,168


TRAFFIC COUNTS	Source: 2025 Esri
Borregas Ave	3,912 ADT
N Mathilda Ave	49,136 ADT
Bayshore Fwy	183,800 ADT

Site Plan

TENANT	SF
Ruby's Taqueria	
Available	1,200 SF
Guadalajara Market	
Ruby's Pan Dulce	



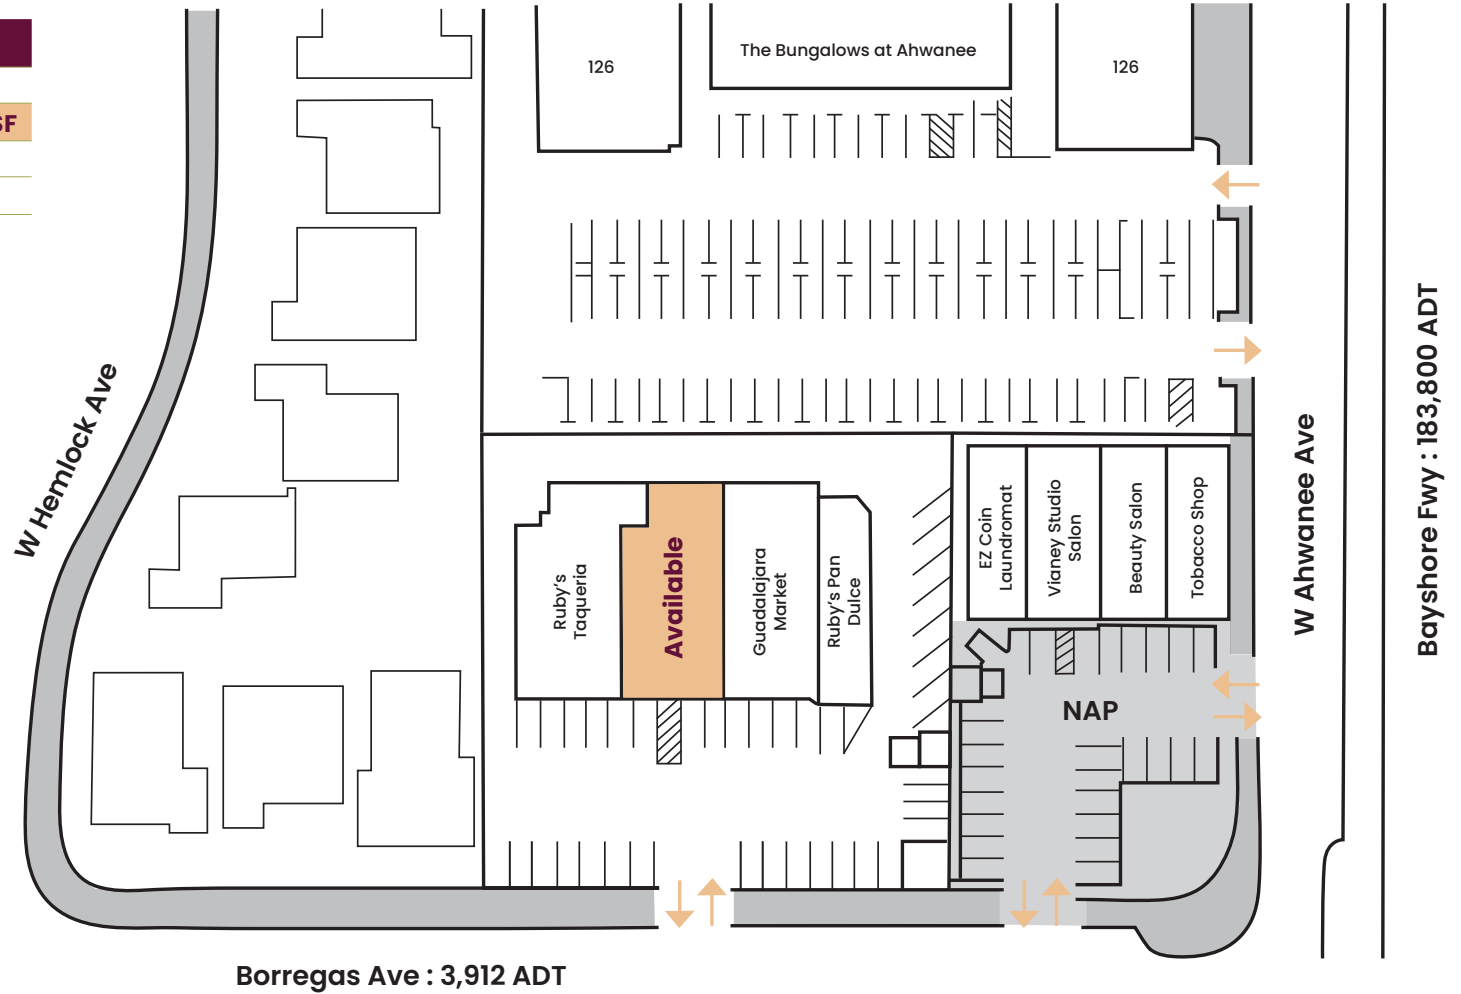


Space Plan

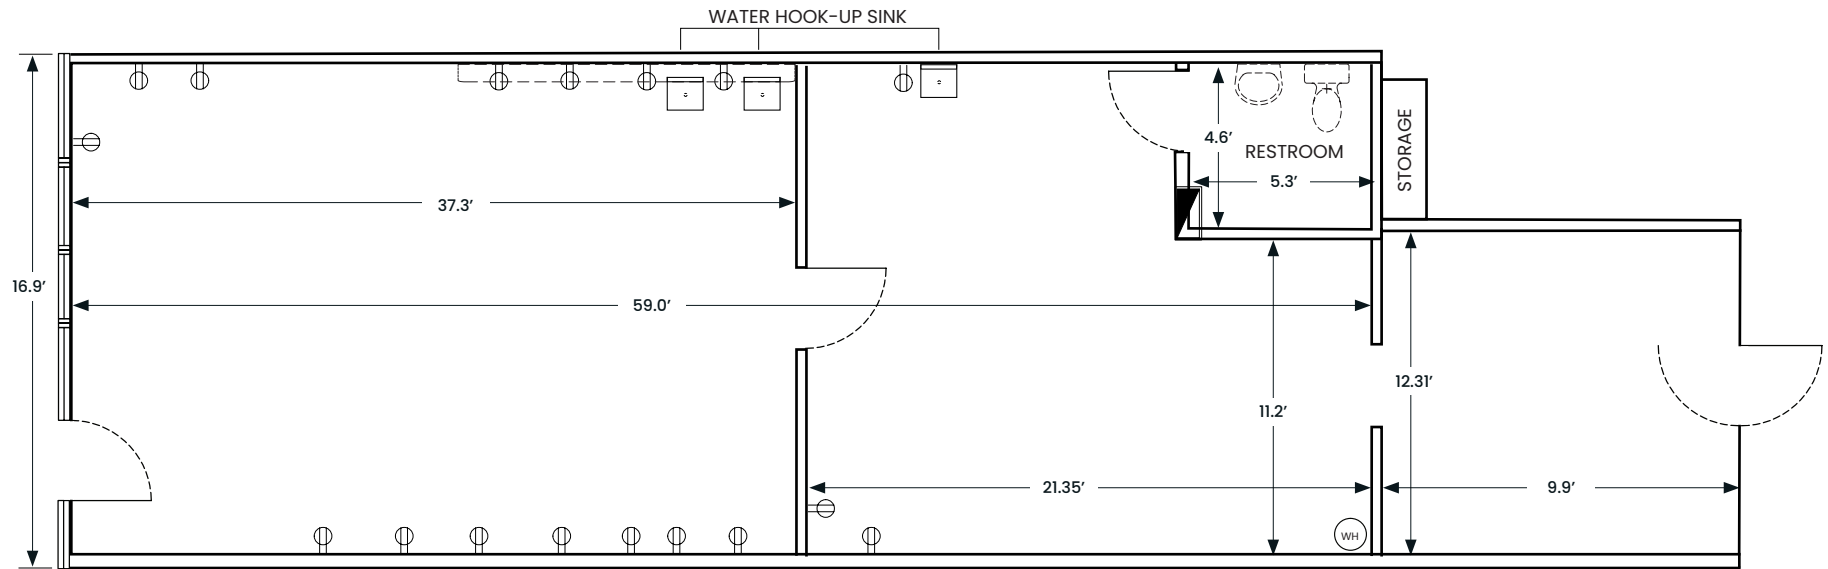

NOTE: FLOOR PLAN NOT TO SCALE

Interior Gallery

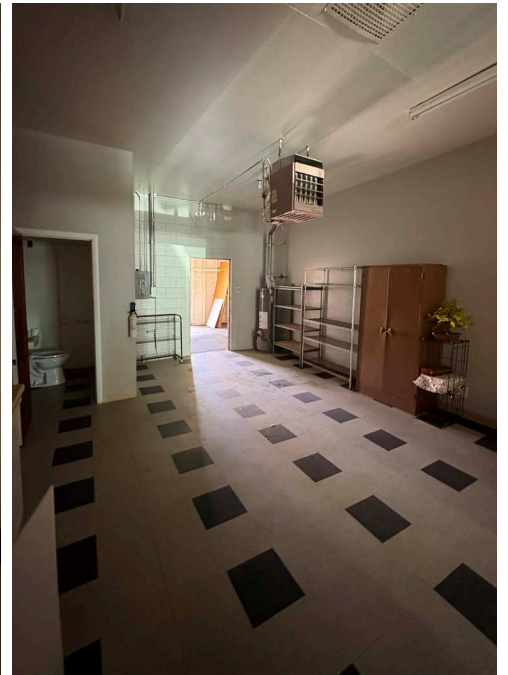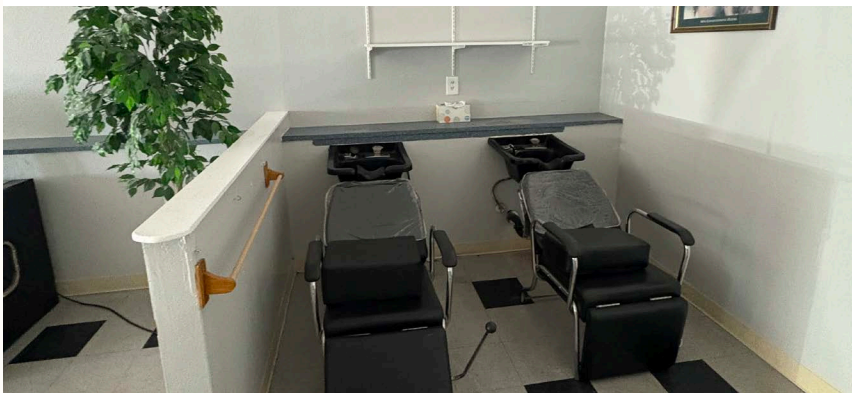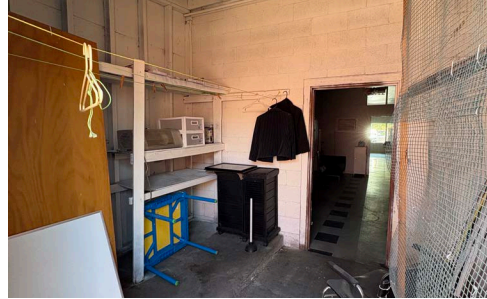

Property Gallery



Market Aerial



99 RANCH MARKET Starbucks Marshalls
Walgreens IN-N-OUT Smart & Final

BEST BUY

Sunnyvale Square
Lucky WELLS FARGO
Valero Pizza Hut Starbucks

Site Location



Cherry Chase
SAFEMART Arby's CHASE

Cherry Orchard
Sourdough & Co sweetgreen
Starbucks TARGET Chipotle

Cityline
ULTA WHOLE FOODS MARKET CVS TipSY Putt
AMC THEATRES TARGET

THE HOME DEPOT

LOWE'S

MEGA MART

SPROUTS FARMERS MARKET REI SAFEMART
DICK'S SPORTING GOODS

COSTCO WHOLESALE

Pavlina Plaza
CVS CHASE T-Mobile
DOLLAR TREE dds DISCOUNTS

Park

Sunnyvale Square
Peets Coffee WELLS FARGO
Red Robin SAFEMART AT&T



the econic company®

RON CRUZ
rcruz@theeconiccompany.com | (408) 400-7003 | LIC.02018499

ROUAN CHEN
therouanchen@gmail.com | (626) 766-5709 | LIC.02216601



829

BORREGAS AVENUE

SUNNYVALE, CA 94085