


SOUTH COLLEGE ROAD ( 60' RW) CONCRETE

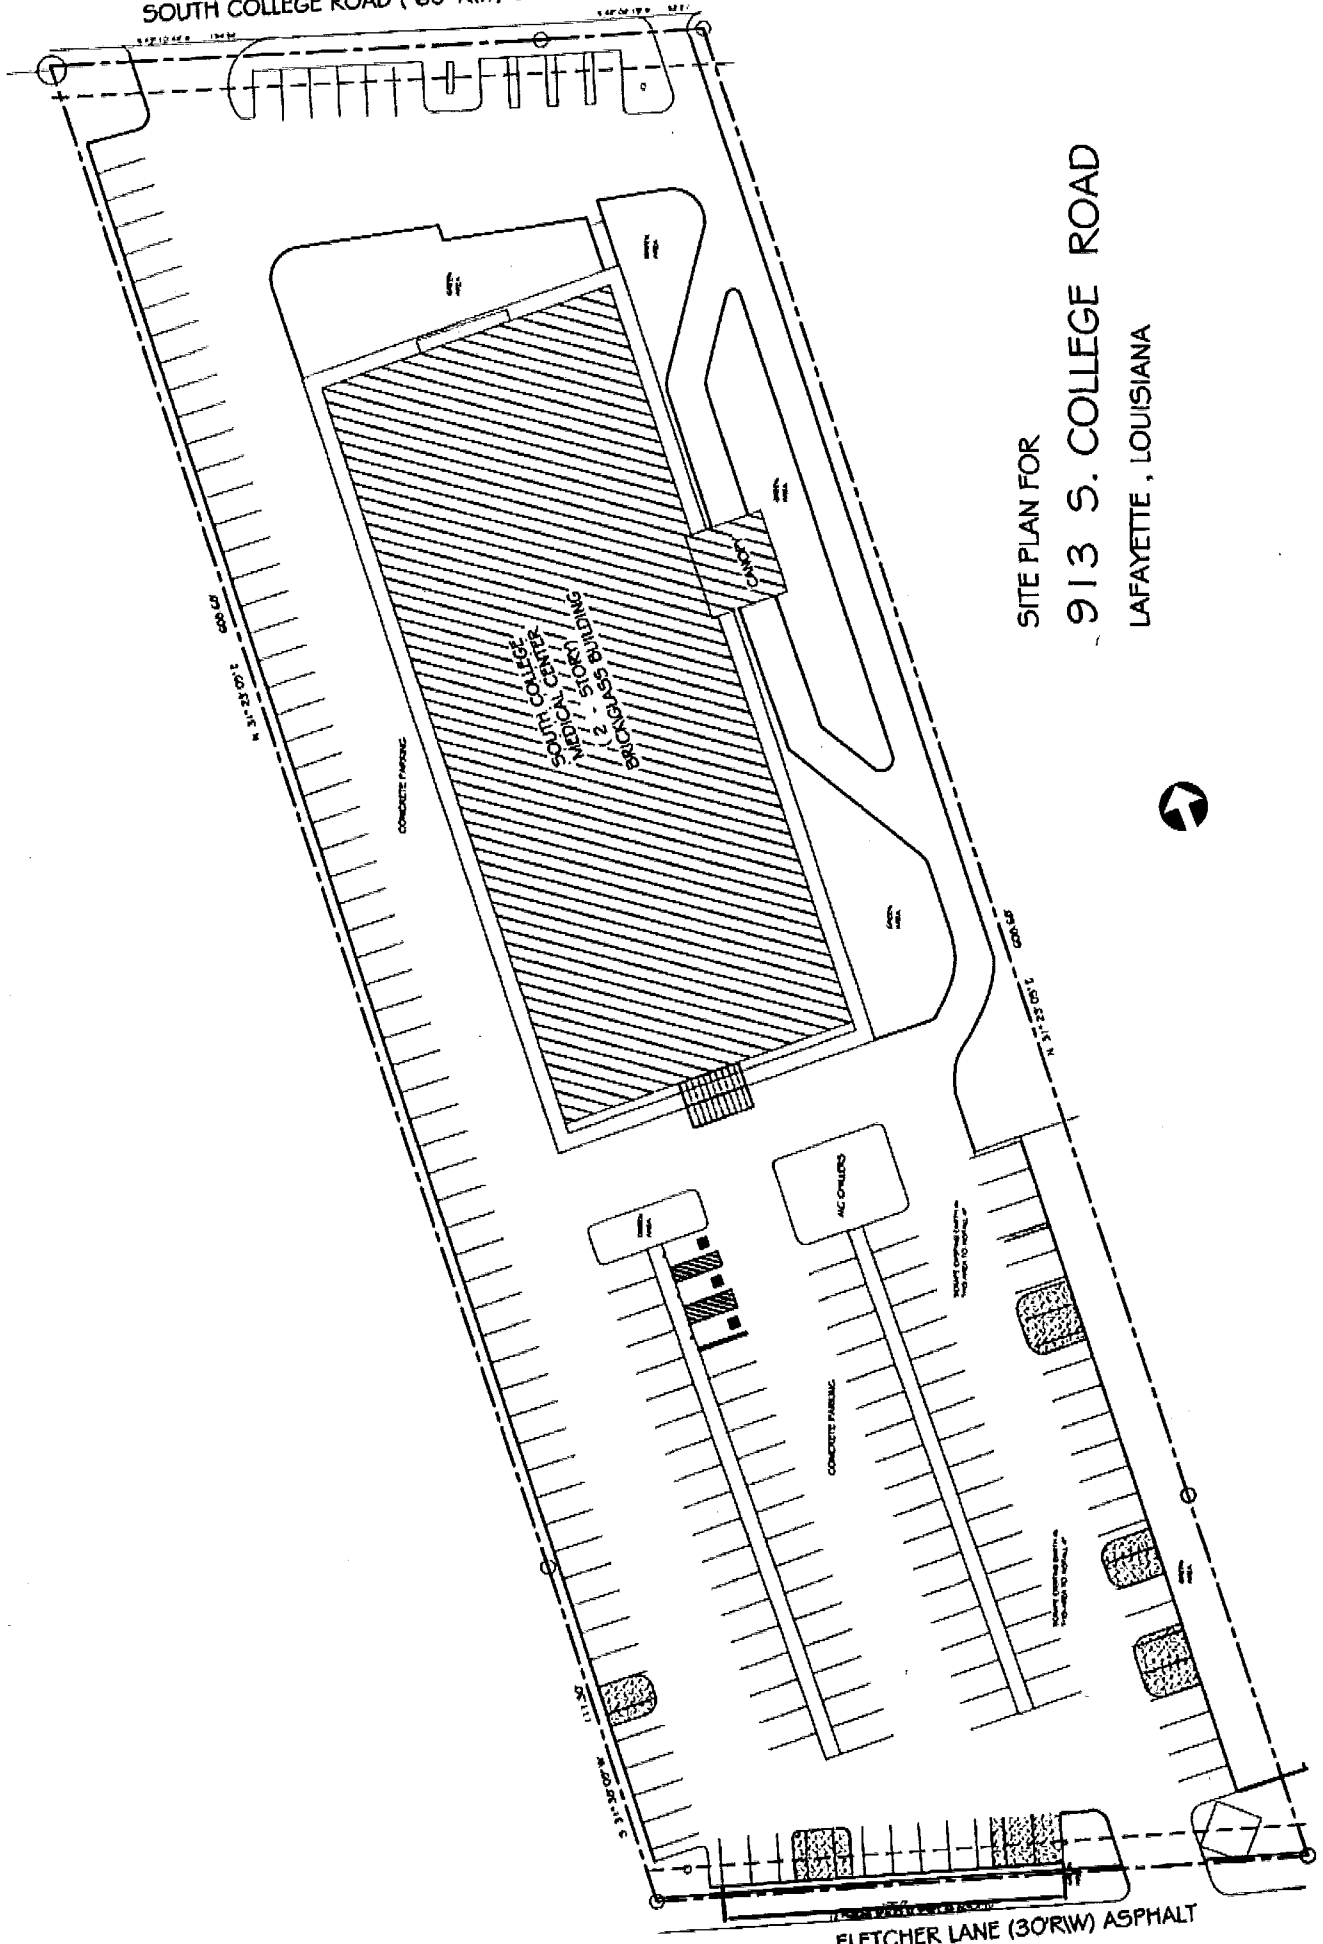

SITE PLAN FOR  
913 S. COLLEGE ROAD  
LAFAYETTE , LOUISIANA

