



Oconto County Land Information Systems makes every effort to produce the most current and accurate information possible. No warranties, expressed or implied, are provided for the data provided, its use, or its interpretation. Oconto County does not guarantee the accuracy of the material contained herein and is not responsible for any misuse or misrepresentation of this information or its derivatives. Oconto County parcel maps are for tax and real property listing purposes only and do NOT represent a survey. The tax parcel maps are compiled from official records, including survey plats and deeds, but only contain the information required for Oconto County business. You should always use the original recorded documents for legal or survey information


Oconto County GIS

TextBox1



SCALE: 1" = 45'



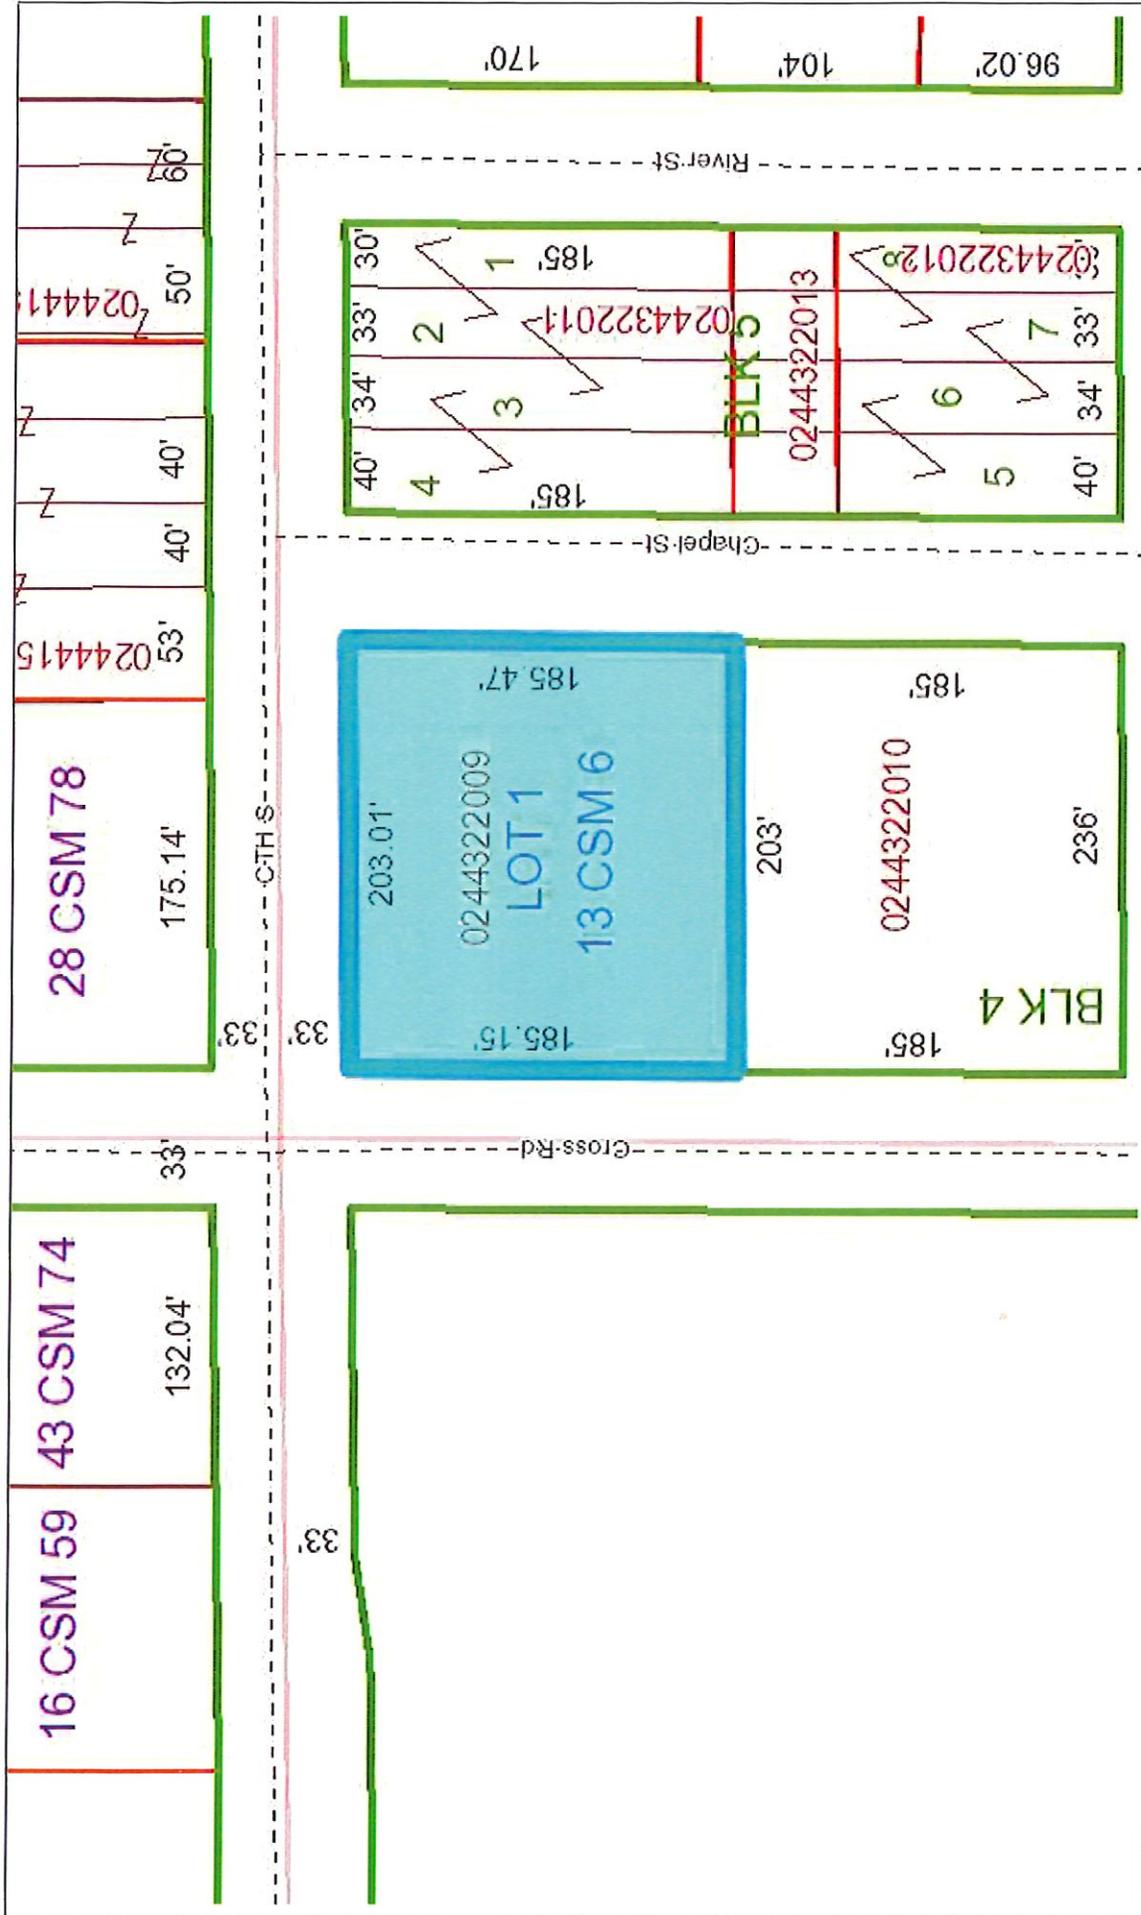

Oconto County Land Information Systems makes every effort to produce the most current and accurate information possible. No warranties, expressed or implied, are provided for the data provided, its use, or its interpretation. Oconto County does not guarantee the accuracy of the material contained herein and is not responsible for any misuse or misrepresentation of this information or its derivatives. Oconto County parcel maps are for tax and real property listing purposes only and do NOT represent a survey. The tax parcel maps are compiled from official records, including survey plats and deeds, but only contain the information required for Oconto County business. You should always use the original recorded documents for legal or survey information.


Oconto County GIS

TextBox1



SCALE: 1" = 91'



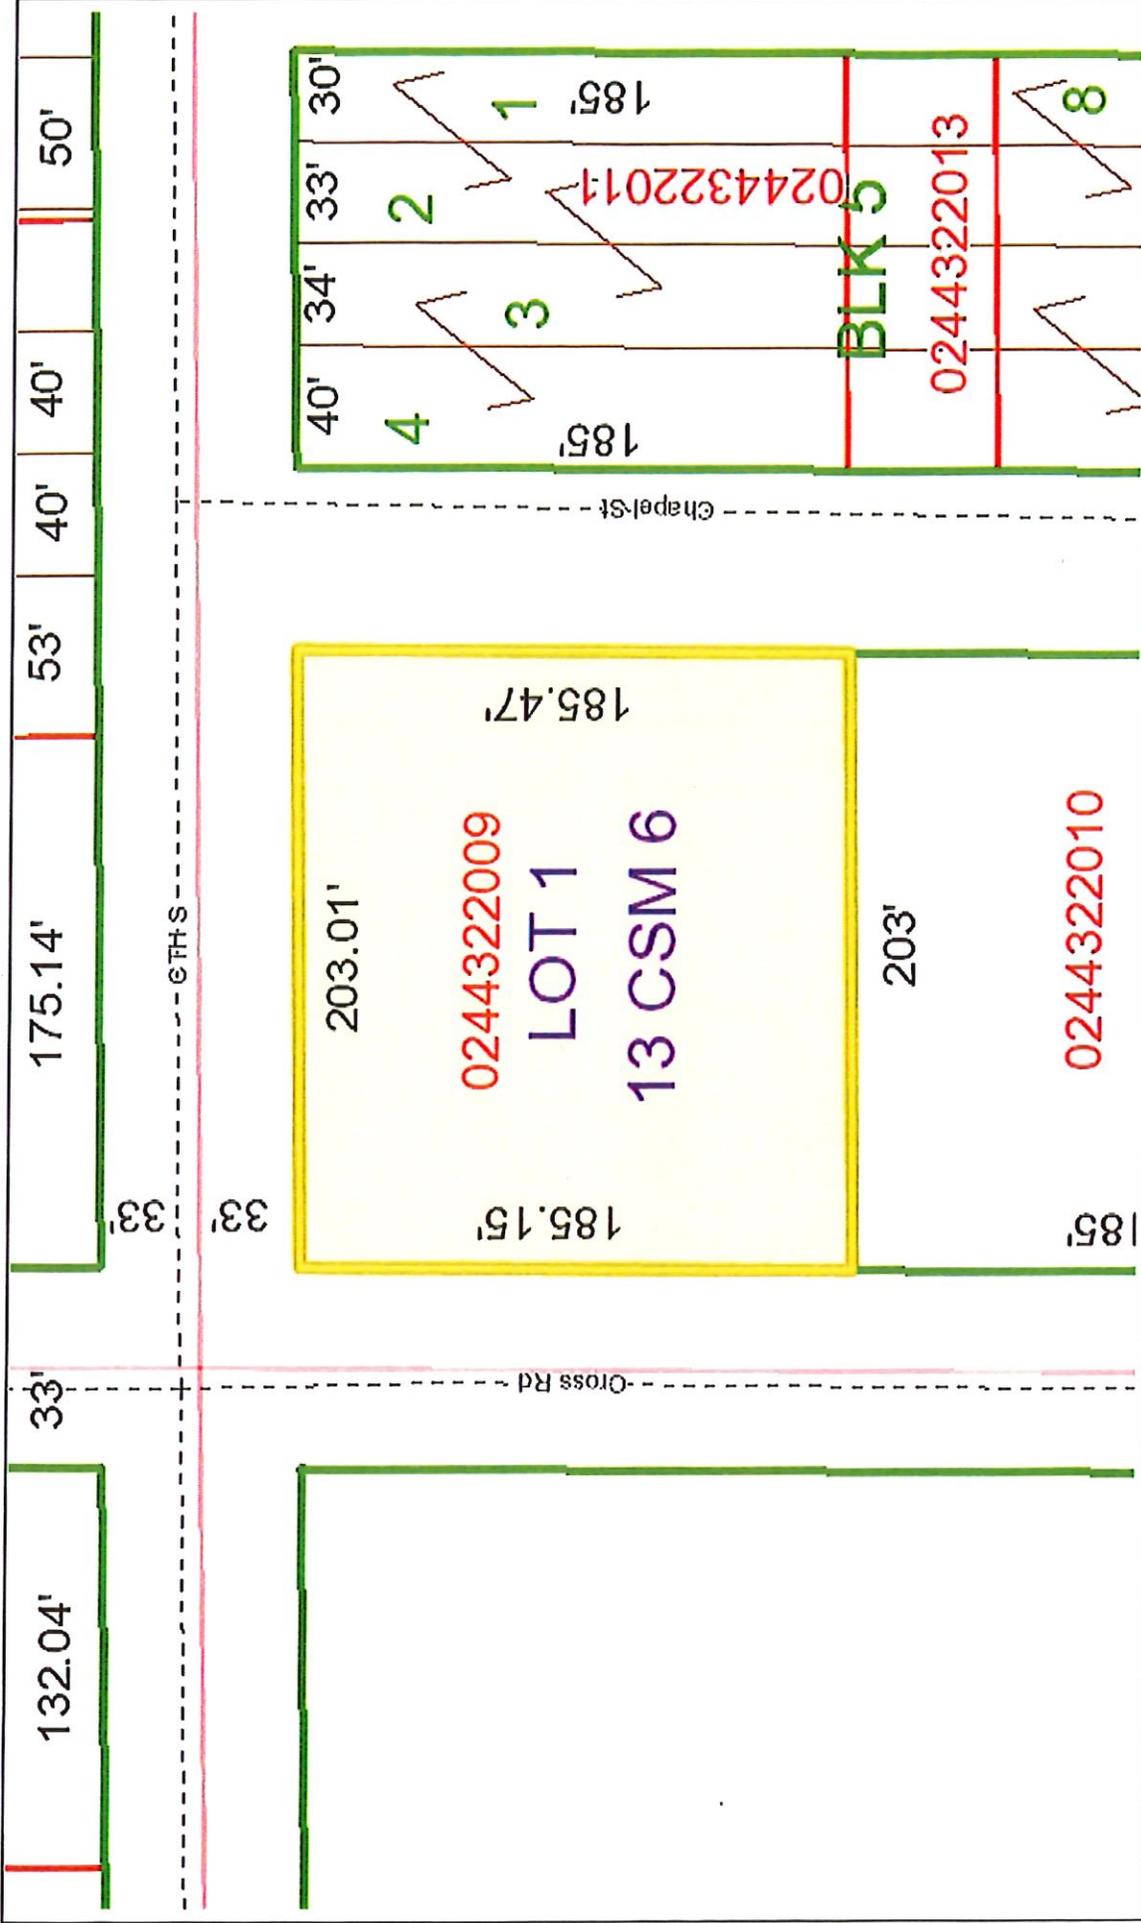

Oconto County Land Information Systems makes every effort to produce the most current and accurate information possible. No warranties, expressed or implied, are provided for the data provided, its use, or its interpretation. Oconto County does not guarantee the accuracy of the material contained herein and is not responsible for any misuse or misrepresentation of this information or its derivatives. Oconto County parcel maps are for tax and real property listing purposes only and do NOT represent a survey. The tax parcel maps are compiled from official records, including survey plats and deeds, but only contain the information required for Oconto County business. You should always use the original recorded documents for legal or survey information

Oconto County GIS

TextBox1



SCALE: 1" = 63'



KIM PRITZLAFF, RLS



aaron associates
Registered Wisconsin Land Surveyors

5830 DONEGAL LANE
OCONTO FALLS, WI 54154
414-846-8264

CERTIFIED SURVEY MAP NO. 2119


JN84-1722

Sheet one of two

Part of Block 4 of the Plat of Sobleski located in the NW 1/4
of Section 22, Township 26 North, Range 20 East,
Town of Little Suamico, Oconto County, Wisconsin

NW COR.
SEC. 22
STONE WITH
IRON ROD

N 1/4 COR.
SEC. 22

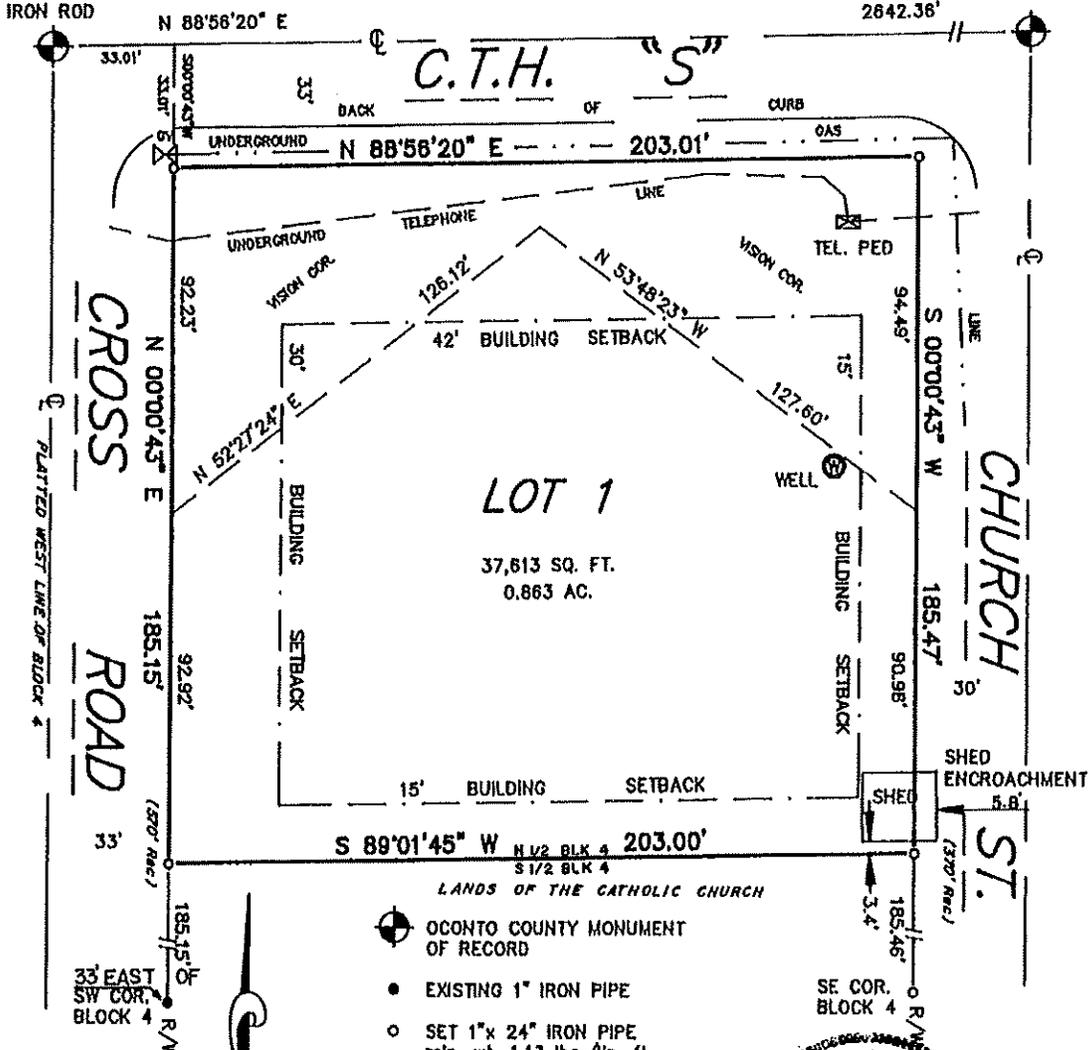

For Surveyor's Affidavit see Vol 13 OSM Page 15

GRAPHIC SCALE



(IN FEET)
1 inch = 40 ft.



Kim H. Pritzlaff
6/2/94

BEARINGS REFERENCED TO THE NORTH
LINE OF THE NW 1/4 OF SECTION 22,
T26N-R20E, RECORDED TO BEAR
N 88°56'20" E

SURVEYOR'S CERTIFICATE


I, Kim H Pritzlaff, Registered Land Surveyor, hereby certify: that by the order and under the direction of Anthony Kroll, part owner of lands described in Volume 575 Records, Page 827 of the Oconto County registry, I have surveyed and mapped the " North Half of Block 4 of the Plat of Sobieski" located in the Northwest quarter of the Northwest quarter of Section 22, Township 26 North, Range 20 east, Town of Little Suamico, Oconto County, Wisconsin, described as follows:

Commencing at the Northwest corner of said Section 22; thence North 88 degrees 56 minutes 20 seconds East along the north line of said Section 22, a distance of 33.01 ft.; thence South 00 degrees 00 minutes 43 seconds West, a distance of 33.01 ft. to the POINT OF BEGINNING:

Thence North 88 degrees 56 minutes 20 seconds East, a distance of 203.01 ft.; thence South 00 degrees 00 minutes 43 seconds West, a distance of 185.47 ft.; thence South 89 degrees 01 minutes 45 seconds West, a distance of 203.00 ft.; thence North 00 degrees 00 minutes 43 seconds East, a distance of 185.15 ft. to the POINT OF BEGINNING... Subject to and including all easements covenants and restrictions of record.

The within map is a true and correct representation of the exterior boundaries of the lands surveyed and I have fully complied with the provisions of chapter 236.34 of the Wisconsin Statutes in the surveying and mapping of same.

Dated this 2 day of June, 1994.

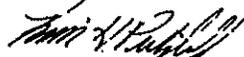

Kim H Pritzlaff, RLS No. 1259



Approved by the Oconto County Zoning Office this 21st day of June, 1994.



Oconto County Zoning Administrator

419896
VOL. 13 PAGE 6
OF CS MARS
REGISTER OF DEEDS
OCONTO COUNTY
AT. 1:30 O'CLOCK PM
JUN 28 1994

Dep REGISTER
12 p.d.

le