

Two Industrial Buildings for Lease | Southeast Odessa

1356 & 1358 SE Loop 338, Odessa, TX, 79766


UNDER CONSTRUCTION: Two +/-3,750 SF Metal Buildings, each on +/- 2.00 Acres



FOR SALE
Kirk Strahan
REALTY

366-5475

Residential & Commercial Properties

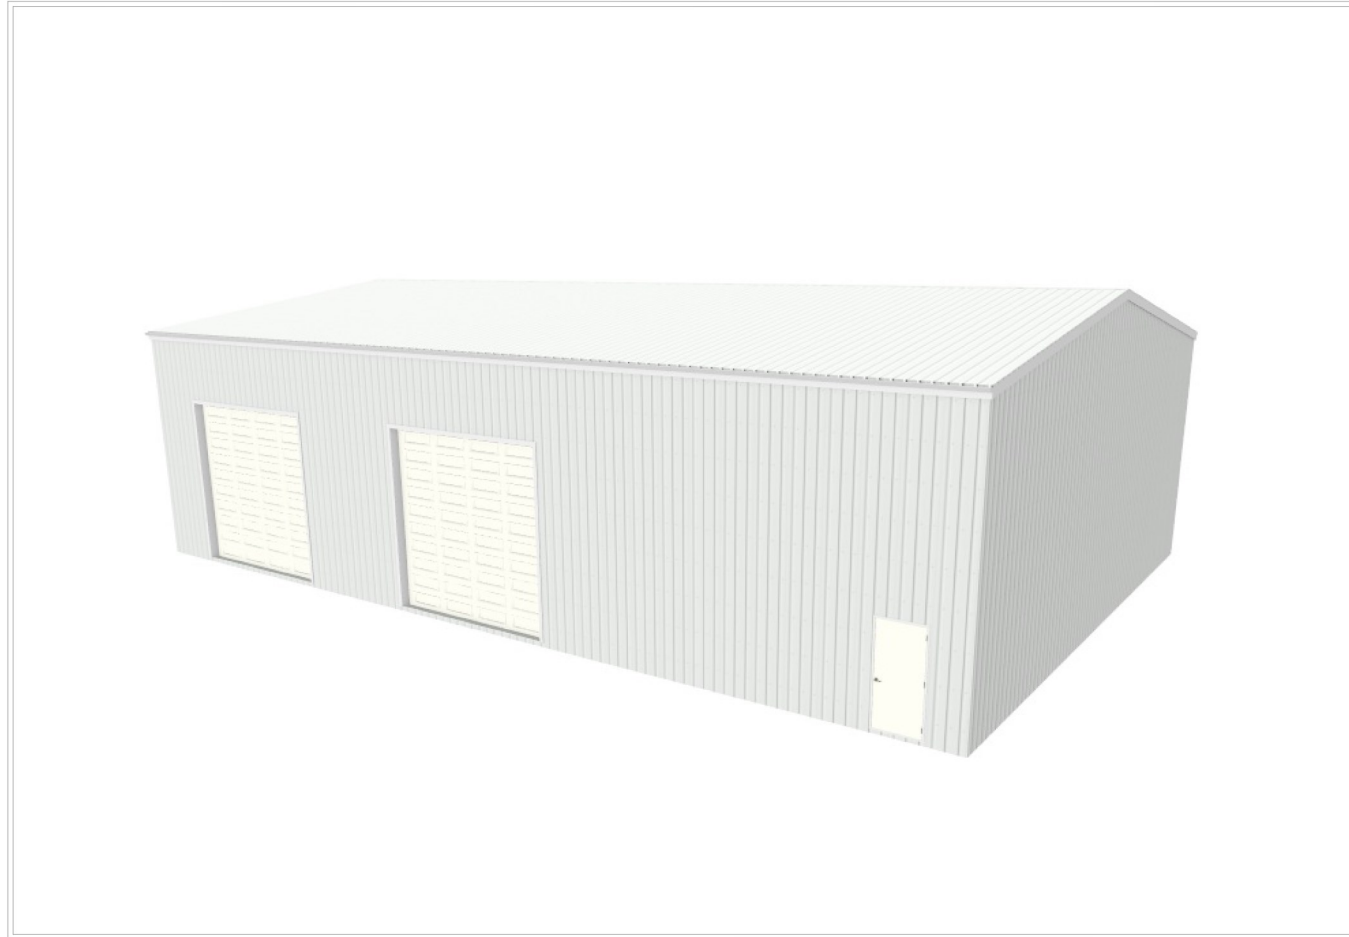

AGENCY NAME	
NUMBER DATE	
DESCRIPTION	
CLIENT	Tommy Steppard Sausbury Ventures
Cover Sheet	
REVISED BY	West Texas House Plans
DATE:	10/30/2024
SCALE:	N.T.S.
SHEET:	C-1

- ◆ **Both buildings currently under construction.**
- ◆ **Expected completion January 2025.**
- ◆ **Both properties located on SE Loop 338 just south of its intersection with E Interstate 20.**
- ◆ **No offices. Each building consists of just shop and 1 bathroom.**
- ◆ **Building features two 16 foot x 16 foot overhead doors.**
- ◆ **Each lot has septic and water well on site.**
- ◆ **Both buildings have 200 amp service with 240v 3-phase power.**
- ◆ **Buildings feature 20 foot eave height.**

Kirk Strahan Realty, LLC

3915 Tanglewood Ln, Odessa, TX, 79762

Office: 432)-366-5475, www.strahancommercialproperties.com

S. Kirk Strahan, BROKER

Phone: (432)-661-8704

kirkstrahanbroker@gmail.com

Two Industrial Buildings for Lease | Southeast Odessa


1356 & 1358 SE Loop 338, Odessa, TX, 79766

FOR SALE
Kirk Strahan
 REALTY

366-5475

Residential & Commercial Properties

Building Plumbing Plan

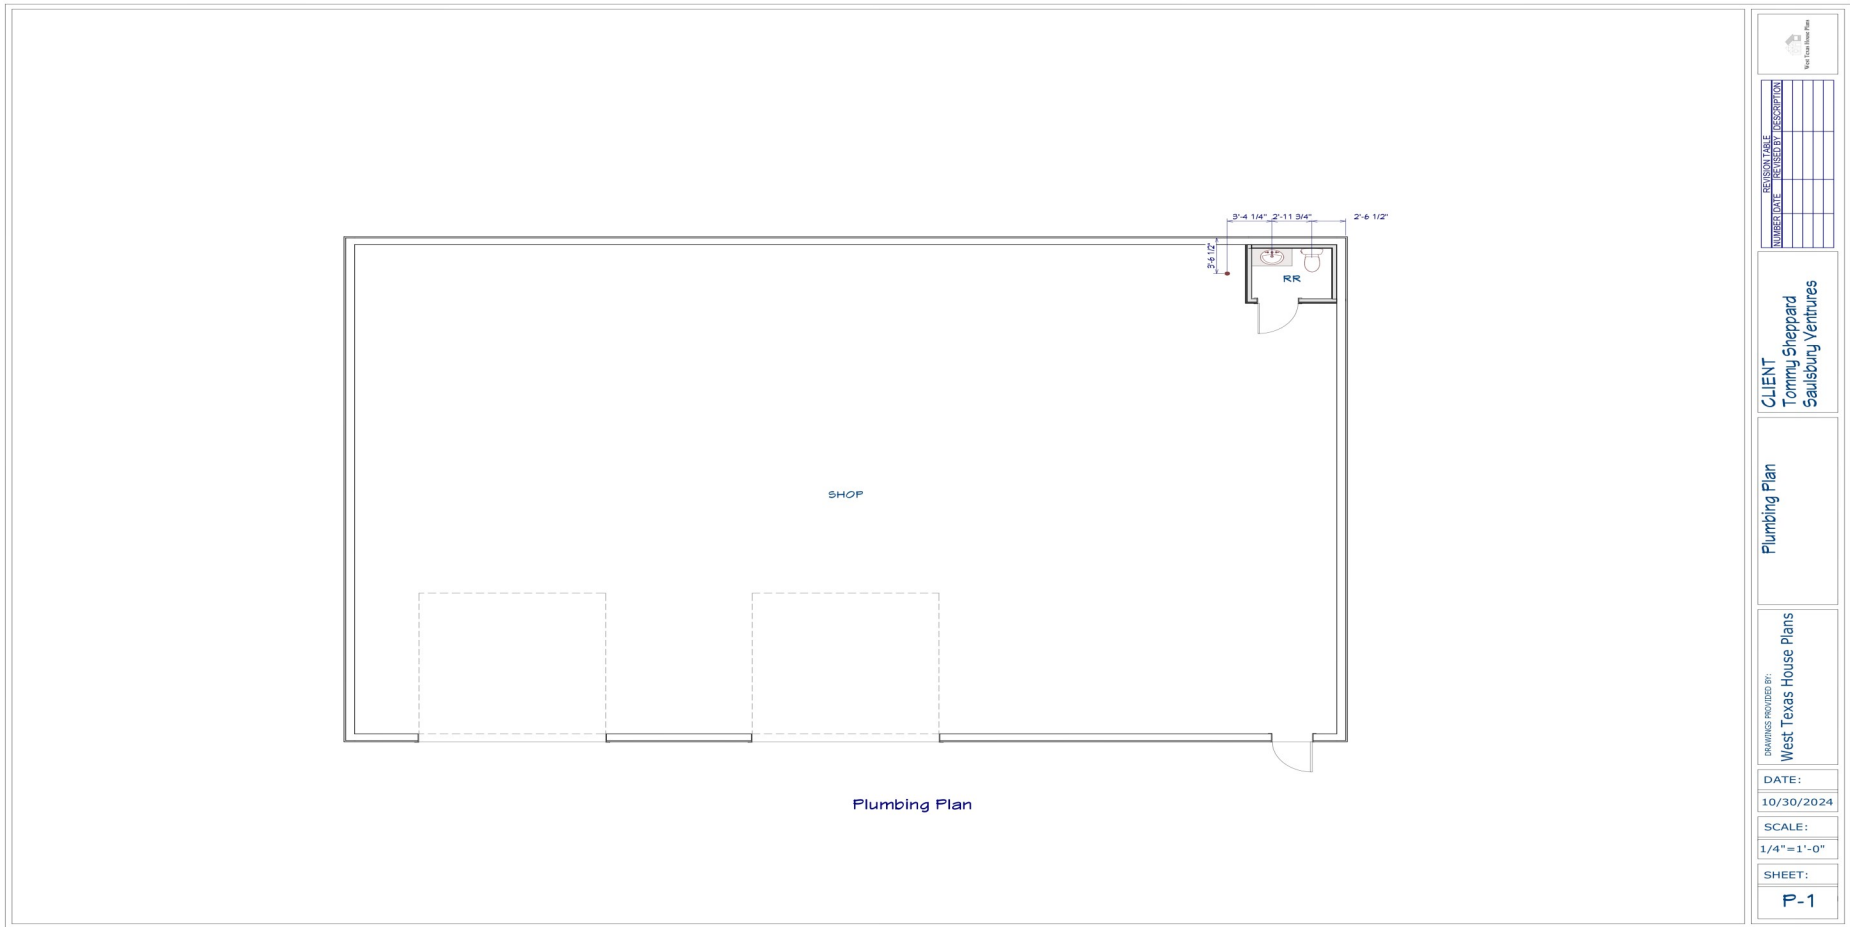

REVISION LINE	DATE	DESCRIPTION

CLIENT
 Tommy Sheppard
 Sausburg Ventures

PLUMBING PLAN

DRAWINGS PROVIDED BY:
 West Texas House Plans

DATE:
 10/30/2024

SCALE:
 1/4" = 1'-0"

SHEET:
 P-1

Kirk Strahan Realty, LLC
 3915 Tanglewood Ln, Odessa, TX, 79762
 Office: 432)-366-5475, www.strahancommercialproperties.com

S. Kirk Strahan, BROKER
 Phone: (432)-661-8704
kirkstrahanbroker@gmail.com

Two Industrial Buildings for Lease | Southeast Odessa

1356 & 1358 SE Loop 338, Odessa, TX, 79766




FOR SALE
Kirk Strahan
REALTY

366-5475

Residential & Commercial Properties

Roof Plan View

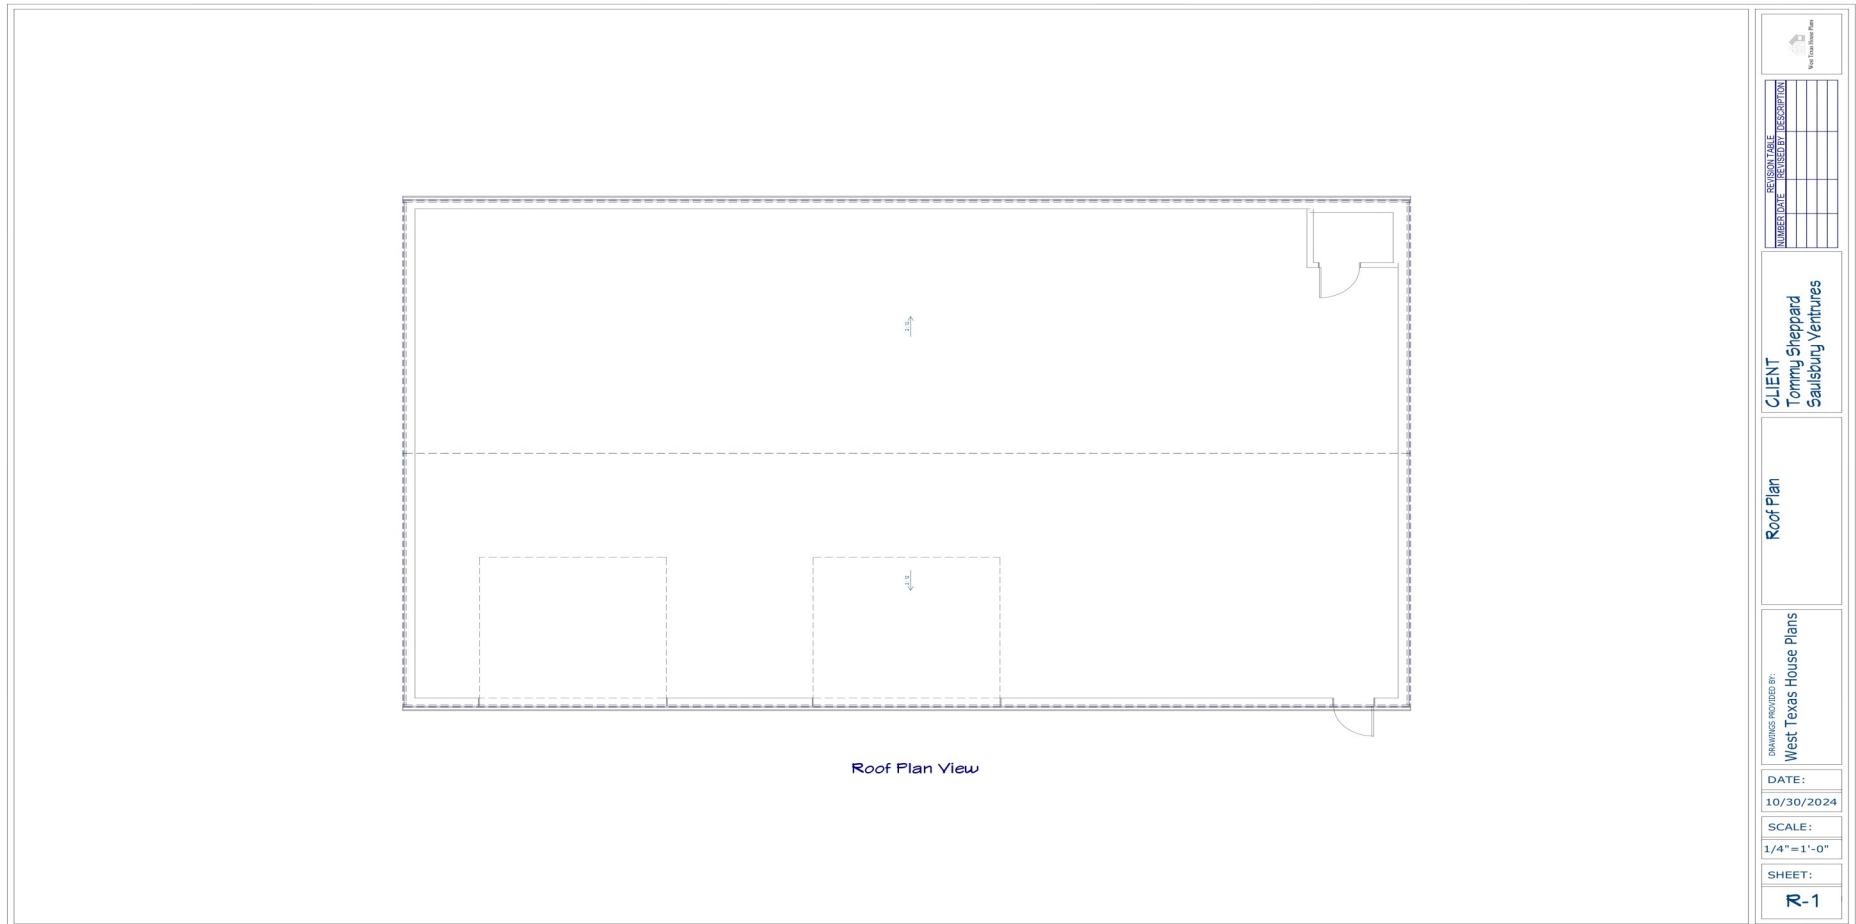

Kirk Strahan Realty, LLC

3915 Tanglewood Ln, Odessa, TX, 79762

Office: 432)-366-5475, www.strahancommercialproperties.com

S. Kirk Strahan, BROKER

Phone: (432)-661-8704

kirkstrahanbroker@gmail.com

Two Industrial Buildings for Lease | Southeast Odessa

1356 & 1358 SE Loop 338, Odessa, TX, 79766

FOR SALE

Kirk Strahan

REALTY

366-5475

Residential & Commercial Properties

1356 SE Loop 338 Side View

Building R Elevation Front

Building R Elevation Back

REVISION LABEL	REVISION DESCRIPTION

CLIENT
Tommy Sheppard
Sausburg Ventures

Elevations

DRAWINGS PROVIDED BY:
West Texas House Plans

DATE:
10/30/2024

SCALE:
1/4" = 1'-0"

SHEET:
E-1

Kirk Strahan Realty, LLC

3915 Tanglewood Ln, Odessa, TX, 79762

Office: 432)-366-5475, www.strahancommercialproperties.com

S. Kirk Strahan, BROKER

Phone: (432)-661-8704

kirkstrahanbroker@gmail.com

Two Industrial Buildings for Lease | Southeast Odessa


1356 & 1358 SE Loop 338, Odessa, TX, 79766

FOR SALE
Kirk Strahan
 REALTY

366-5475

Residential & Commercial Properties

1358 SE Loop 338 Side View

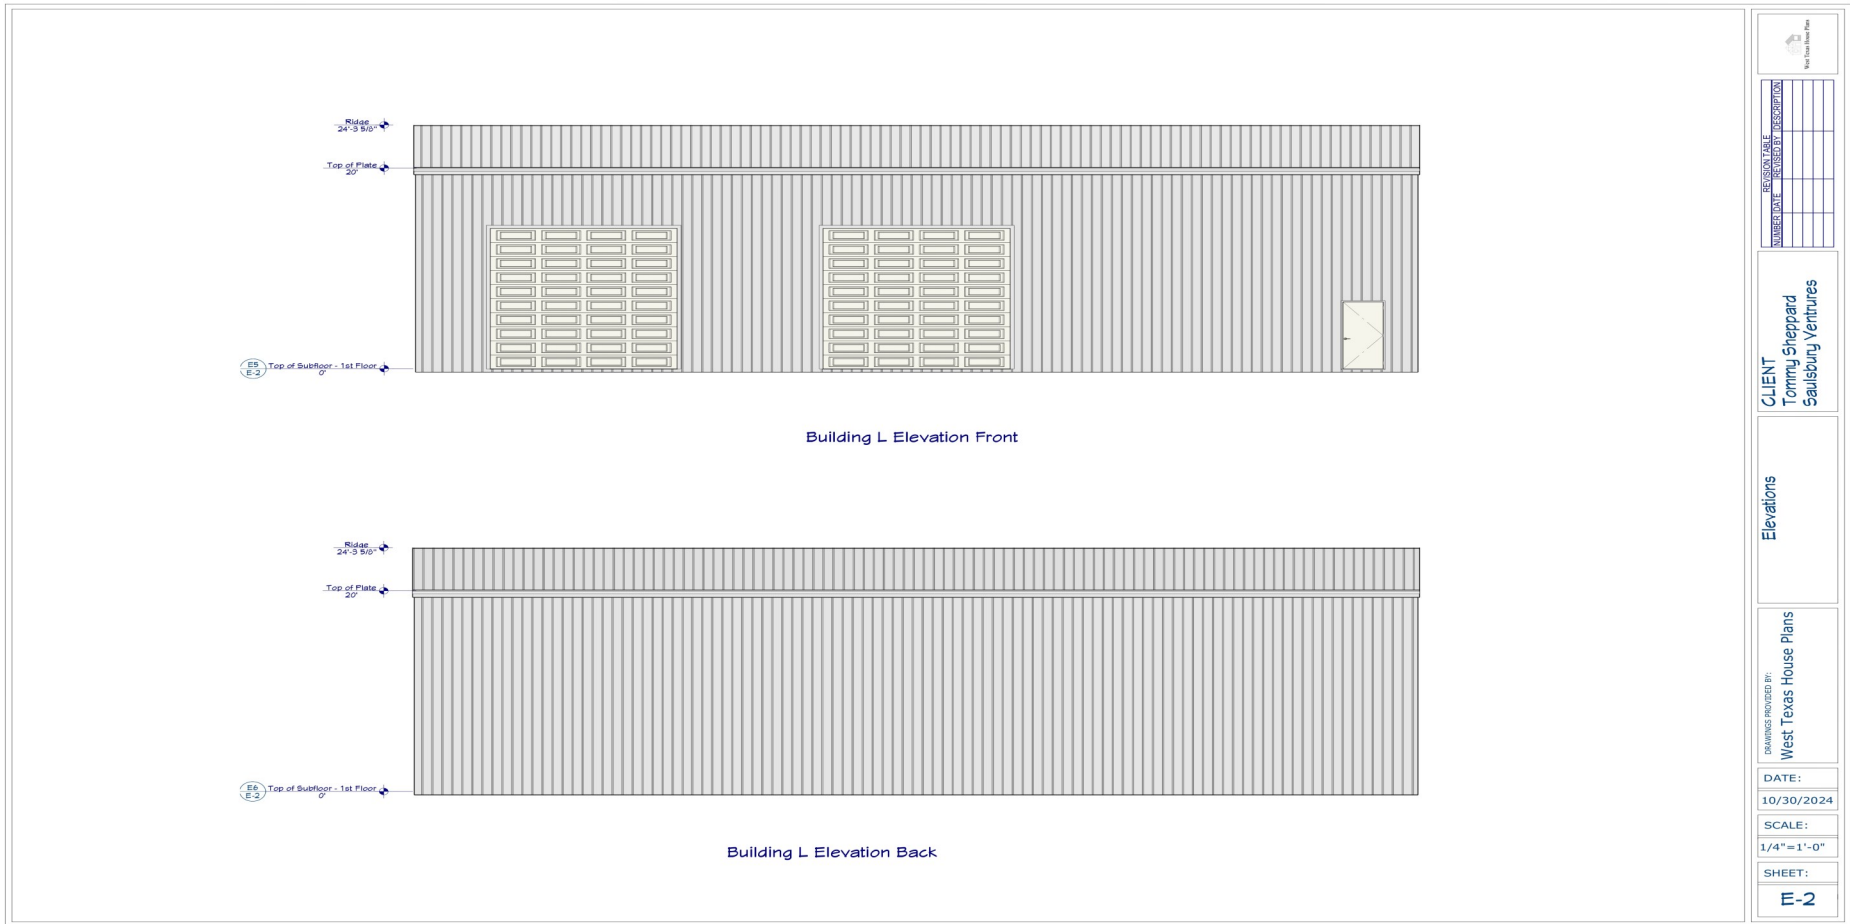

Kirk Strahan Realty, LLC
 3915 Tanglewood Ln, Odessa, TX, 79762
 Office: 432)-366-5475, www.strahancommercialproperties.com

S. Kirk Strahan, BROKER
 Phone: (432)-661-8704
kirkstrahanbroker@gmail.com

Two Industrial Buildings for Lease | Southeast Odessa

1356 & 1358 SE Loop 338, Odessa, TX, 79766

FOR SALE
Kirk Strahan
 REALTY

366-5475

Residential & Commercial Properties

Building End Views (1356 on Top, 1358 on Bottom)

Building R Elevation Right

Building R Elevation Left

Building L Elevation Right

Building L Elevation Left

REVISION FILE	DESCRIPTION

CLIENT: **Tommy Sheppard**
Sausbury Ventures

Elevations

DRAWINGS PROVIDED BY:
West Texas House Plans

DATE: 10/30/2024

SCALE: 1/4" = 1'-0"

SHEET: **E-3**

Kirk Strahan Realty, LLC
 3915 Tanglewood Ln, Odessa, TX, 79762
 Office: 432)-366-5475, www.strahancommercialproperties.com

S. Kirk Strahan, BROKER
 Phone: (432)-661-8704
kirkstrahanbroker@gmail.com

Two Industrial Buildings for Lease | Southeast Odessa
1356 & 1358 SE Loop 338, Odessa, TX, 79766



FOR SALE
Kirk Strahan
REALTY

366-5475

Residential & Commercial Properties

AREA MAP



Kirk Strahan Realty, LLC

3915 Tanglewood Ln, Odessa, TX, 79762

Office: 432)-366-5475, www.strahancommercialproperties.com

S. Kirk Strahan, BROKER

Phone: (432)-661-8704

kirkstrahanbroker@gmail.com



Information About Brokerage Services

Texas law requires all real estate licensees to give the following information about brokerage services to prospective buyers, tenants, sellers and landlords.

TYPES OF REAL ESTATE LICENSE HOLDERS:

- A **BROKER** is responsible for all brokerage activities, including acts performed by sales agents sponsored by the broker.
- A **SALES AGENT** must be sponsored by a broker and works with clients on behalf of the broker.

A BROKER'S MINIMUM DUTIES REQUIRED BY LAW (A client is the person or party that the broker represents):

- Put the interests of the client above all others, including the broker's own interests;
- Inform the client of any material information about the property or transaction received by the broker;
- Answer the client's questions and present any offer to or counter-offer from the client; and
- Treat all parties to a real estate transaction honestly and fairly.

A LICENSE HOLDER CAN REPRESENT A PARTY IN A REAL ESTATE TRANSACTION:

AS AGENT FOR OWNER (SELLER/LANDLORD): The broker becomes the property owner's agent through an agreement with the owner, usually in a written listing to sell or property management agreement. An owner's agent must perform the broker's minimum duties above and must inform the owner of any material information about the property or transaction known by the agent, including information disclosed to the agent or subagent by the buyer or buyer's agent.

AS AGENT FOR BUYER/TENANT: The broker becomes the buyer/tenant's agent by agreeing to represent the buyer, usually through a written representation agreement. A buyer's agent must perform the broker's minimum duties above and must inform the buyer of any material information about the property or transaction known by the agent, including information disclosed to the agent by the seller or seller's agent.

AS AGENT FOR BOTH - INTERMEDIARY: To act as an intermediary between the parties the broker must first obtain the written agreement of each party to the transaction. The written agreement must state who will pay the broker and, in conspicuous bold or underlined print, set forth the broker's obligations as an intermediary. A broker who acts as an intermediary:

- Must treat all parties to the transaction impartially and fairly;
- May, with the parties' written consent, appoint a different license holder associated with the broker to each party (owner and buyer) to communicate with, provide opinions and advice to, and carry out the instructions of each party to the transaction.
- Must not, unless specifically authorized in writing to do so by the party, disclose:
 - that the owner will accept a price less than the written asking price;
 - that the buyer/tenant will pay a price greater than the price submitted in a written offer; and
 - any coincidental information or any other information that a party specifically instructs the broker in writing not to disclose, unless required to do so by law.

AS SUBAGENT: A license holder acts as a subagent when aiding a buyer in a transaction without an agreement to represent the buyer. A subagent can assist the buyer but does not represent the buyer and must place the interests of the owner first.

TO AVOID DISPUTES, ALL AGREEMENTS BETWEEN YOU AND A BROKER SHOULD BE IN WRITING AND CLEARLY ESTABLISH:

- The broker's duties and responsibilities to you, and your obligations under the representation agreement.
- Who will pay the broker for services provided to you, when payment will be made and how the payment will be calculated.

LICENSE HOLDER CONTACT INFORMATION: This notice is being provided for information purposes. It does not create an obligation for you to use the broker's services. Please acknowledge receipt of this notice below and retain a copy for your records.

<u>Kirk Strahan Realty LLC</u>	<u>536602</u>	<u>Kirk@kirkstrahanrealty.com</u>	<u>(432)366-5475</u>
Licensed Broker /Broker Firm Name or Primary Assumed Business Name	License No.	Email	Phone
<u>Steven Kirk Strahan</u>	<u>536602</u>	<u>Kirk@kirkstrahanrealty.com</u>	<u>(432)661-8704</u>
Designated Broker of Firm	License No.	Email	Phone
<u>Licensed Supervisor of Sales Agent/ Associate</u>	<u>License No.</u>	<u>Email</u>	<u>Phone</u>
<u>Kirk Strahan, BROKER</u>	<u>536602</u>	<u></u>	<u>(432)661-8704</u>
Sales Agent/Associate's Name	License No.	Email	Phone
<u>Buyer/Tenant/Seller/Landlord Initials</u>		<u>Date</u>	

Regulated by the Texas Real Estate Commission

Information available at www.trec.texas.gov

THE TEXAS REAL ESTATE COMMISSION (TREC) REGULATES
REAL ESTATE BROKERS AND SALES AGENTS, REAL ESTATE INSPECTORS,
EASEMENT AND RIGHT-OF-WAY AGENTS,
AND TIMESHARE INTEREST PROVIDERS

YOU CAN FIND MORE INFORMATION AND
CHECK THE STATUS OF A LICENSE HOLDER AT

WWW.TREC.TEXAS.GOV

YOU CAN SEND A COMPLAINT AGAINST A LICENSE HOLDER TO TREC
A COMPLAINT FORM IS AVAILABLE ON THE TREC WEBSITE

TREC ADMINISTERS TWO RECOVERY FUNDS WHICH MAY BE USED TO SATISFY A CIVIL
COURT JUDGMENT AGAINST A BROKER, SALES AGENT, REAL ESTATE INSPECTOR, OR
EASEMENT OR RIGHT-OF-WAY AGENT, IF CERTAIN REQUIREMENTS ARE MET.

REAL ESTATE INSPECTORS ARE REQUIRED TO MAINTAIN ERRORS AND OMISSIONS
INSURANCE TO COVER LOSSES ARISING FROM THE PERFORMANCE OF A REAL ESTATE
INSPECTION IN A NEGLIGENT OR INCOMPETENT MANNER.

PLEASE NOTE: INSPECTORS MAY LIMIT LIABILITY THROUGH PROVISIONS IN THE CONTRACT
OR INSPECTION AGREEMENT BETWEEN THE INSPECTOR AND THEIR CLIENTS. PLEASE BE
SURE TO READ ANY CONTRACT OR AGREEMENT CAREFULLY. IF YOU DO NOT UNDERSTAND
ANY TERMS OR PROVISIONS, CONSULT AN ATTORNEY.

IF YOU HAVE QUESTIONS OR ISSUES ABOUT THE ACTIVITIES OF
A LICENSE HOLDER, THE COMPLAINT PROCESS, OR THE
RECOVERY FUNDS, PLEASE VISIT THE WEBSITE OR CONTACT TREC AT



TEXAS REAL ESTATE COMMISSION

P.O. BOX 12188

AUSTIN, TEXAS 78711-2188

(512) 936-3000