


1 EGRESS PLAN
SCALE: 1/8" = 1'-0"

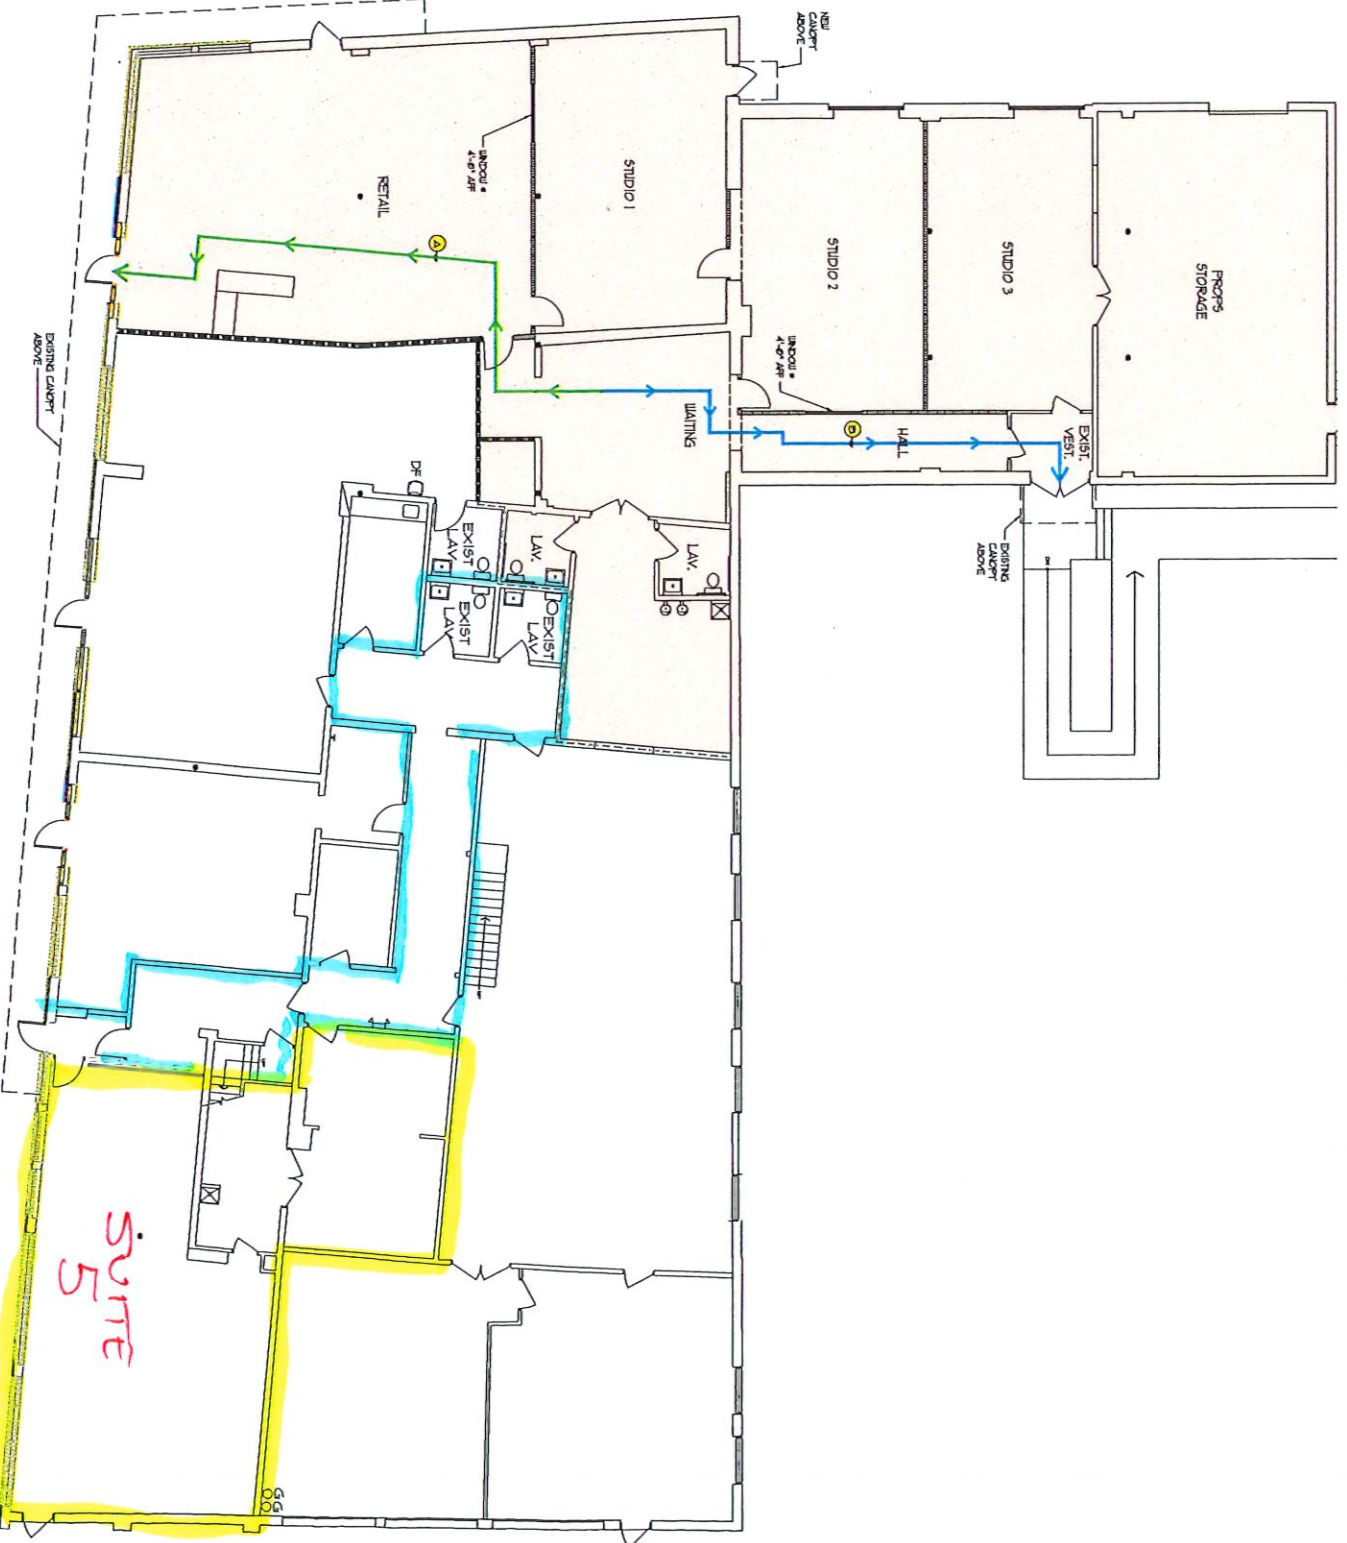

1995 (ATTRA)