



**BUILDING PLAN SKETCH  
OF  
AIRPORT PLAZA  
30 PASS ROAD, SUITE 330 & 350  
CITY OF GULFPORT,  
HARRISON COUNTY MISSISSIPPI**

**SHEET 3 OF 3**


5/7/2024	REVISION DESCRIPTION	INT.
DRAWN BY: JET	CHECKED BY: ZJH	APPROVED BY: WMV
FIELD BOOK: 23, PG 73-74	FIELD WORK COMPLETED ON: May 2, 2024	CALS FILE: 22-02-425 interior rooms.dwg

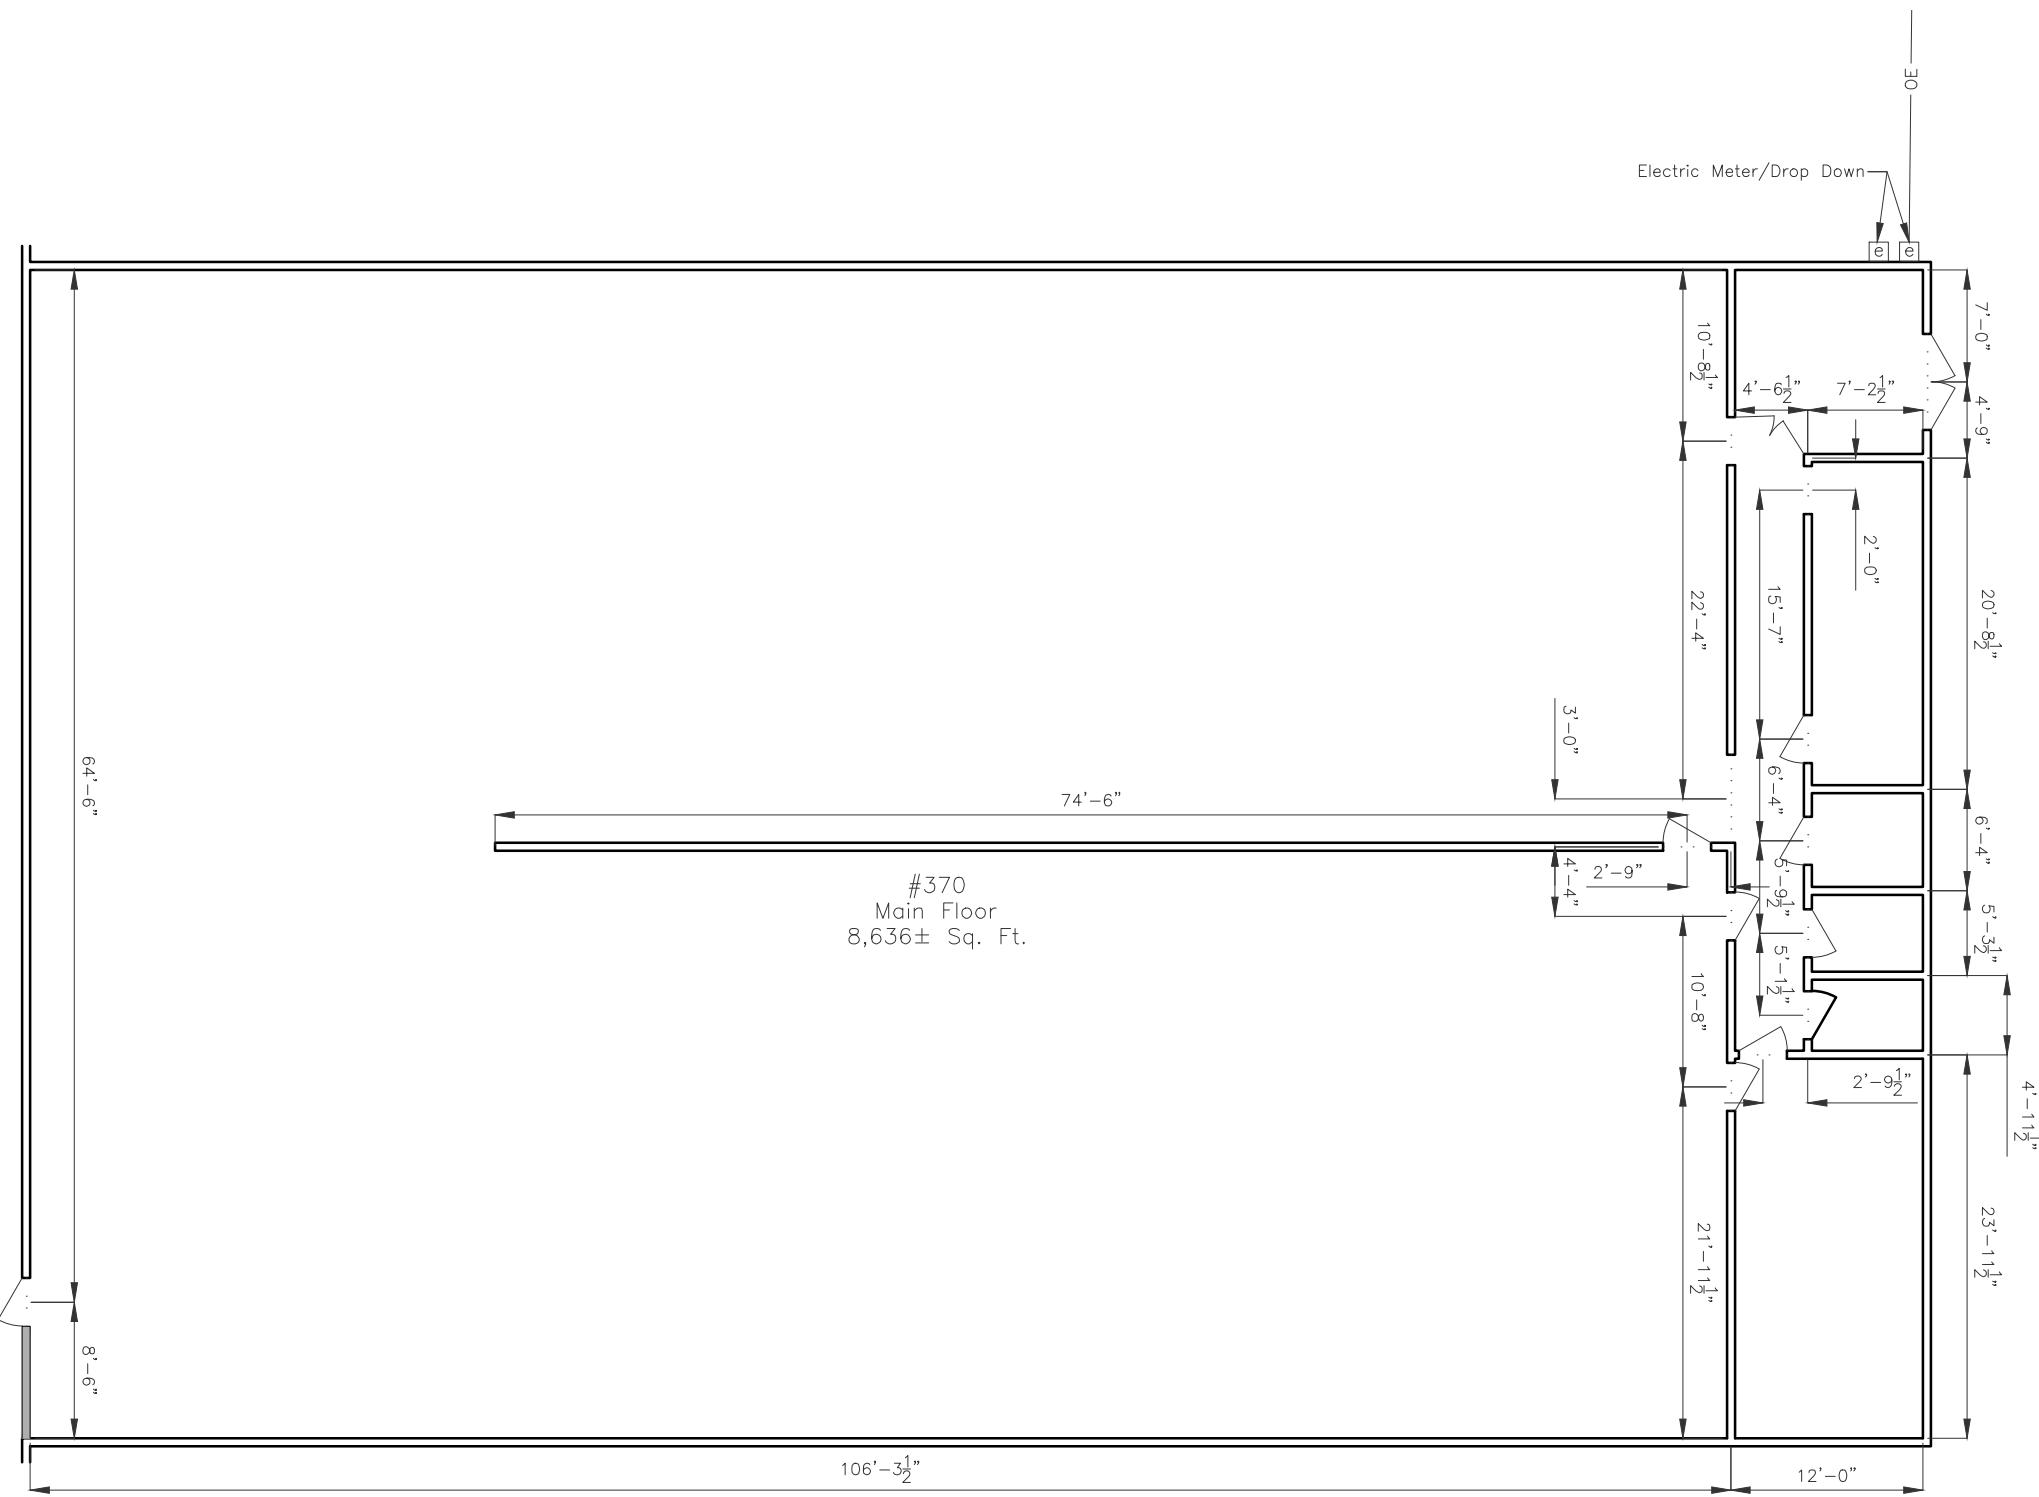

**GROUND FLOOR**  
(1" - 1'-0")

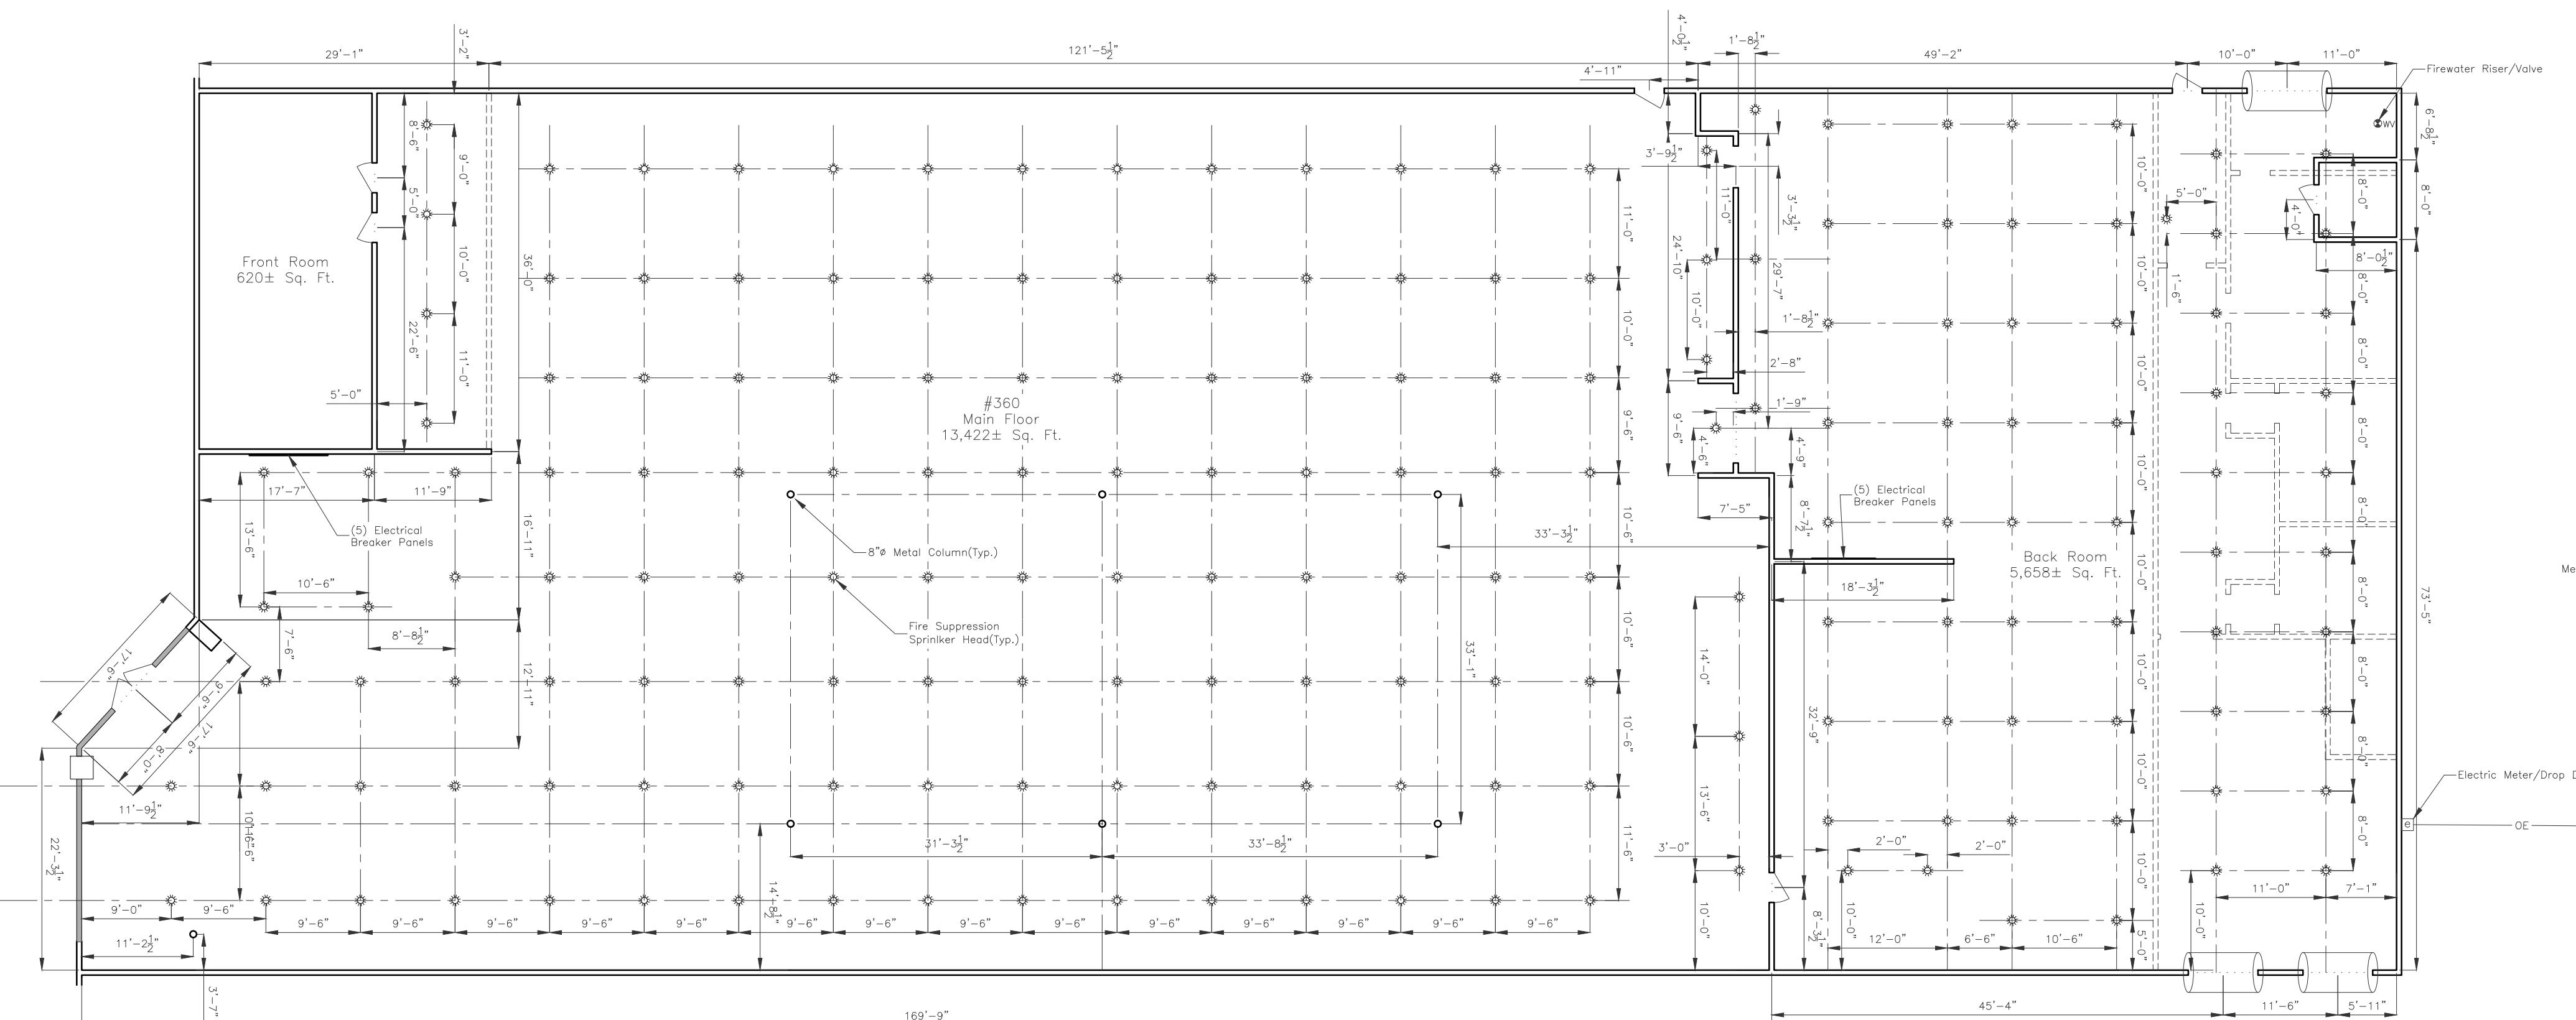


**GROUND FLOOR**  
(1" - 1'-0")

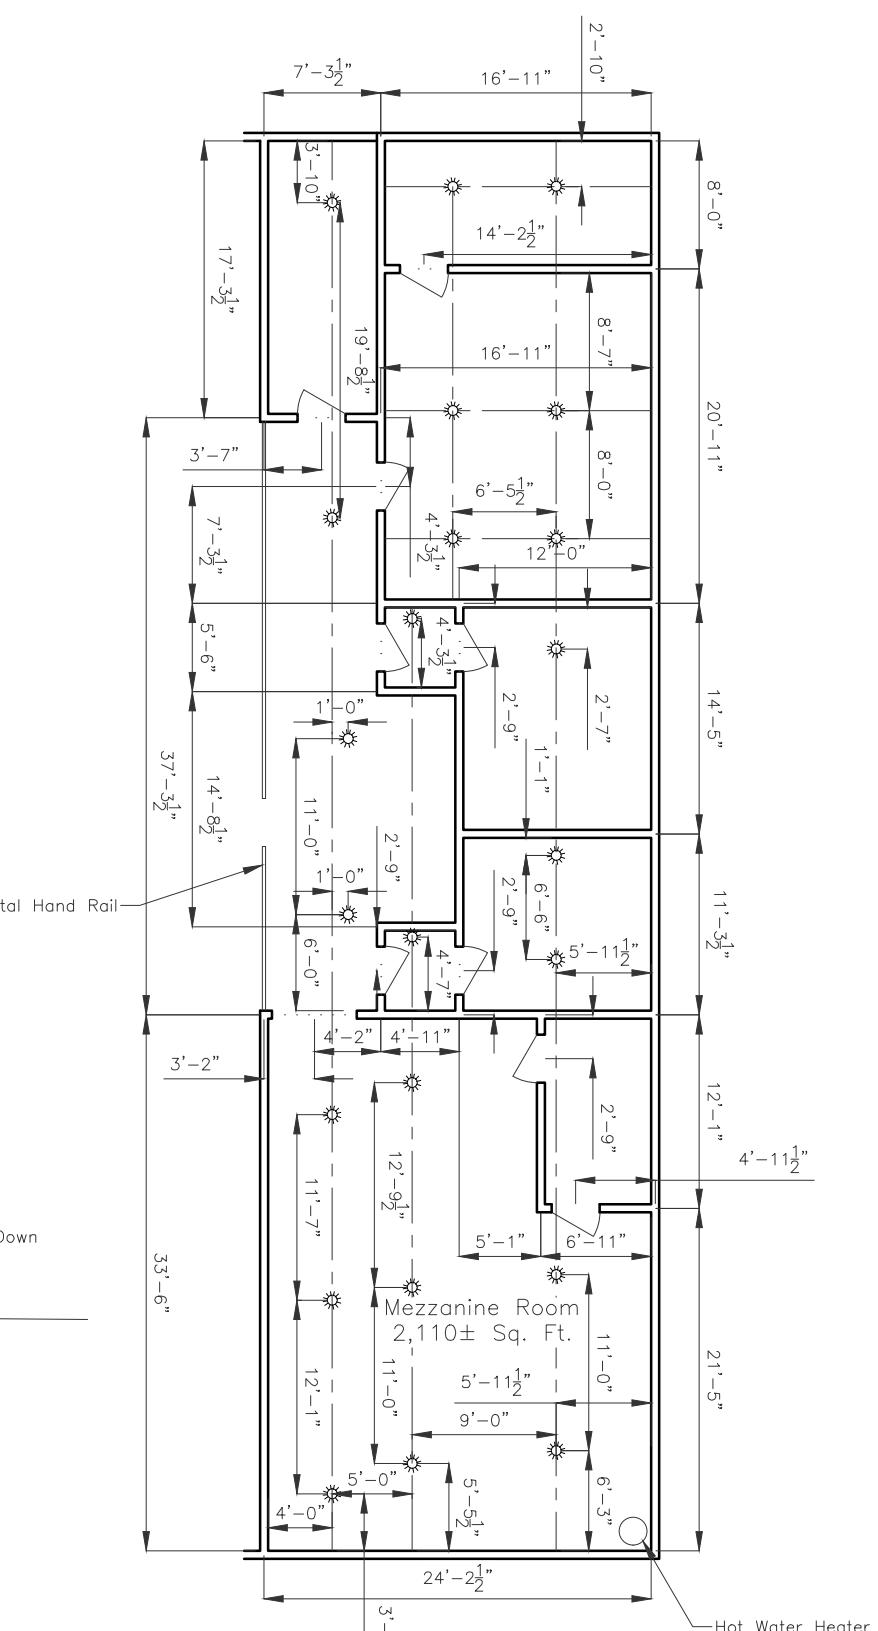


**MEZZANINE FLOOR**  
(1" - 1'-0")

**BUILDING PLAN SKETCH**  
OF  
**AIRPORT PLAZA**  
#330 PASS ROAD, SUITE 360 & 370  
CITY OF GULFPORT,  
HARRISON COUNTY, MISSISSIPPI

**SHEET 2 OF 3**

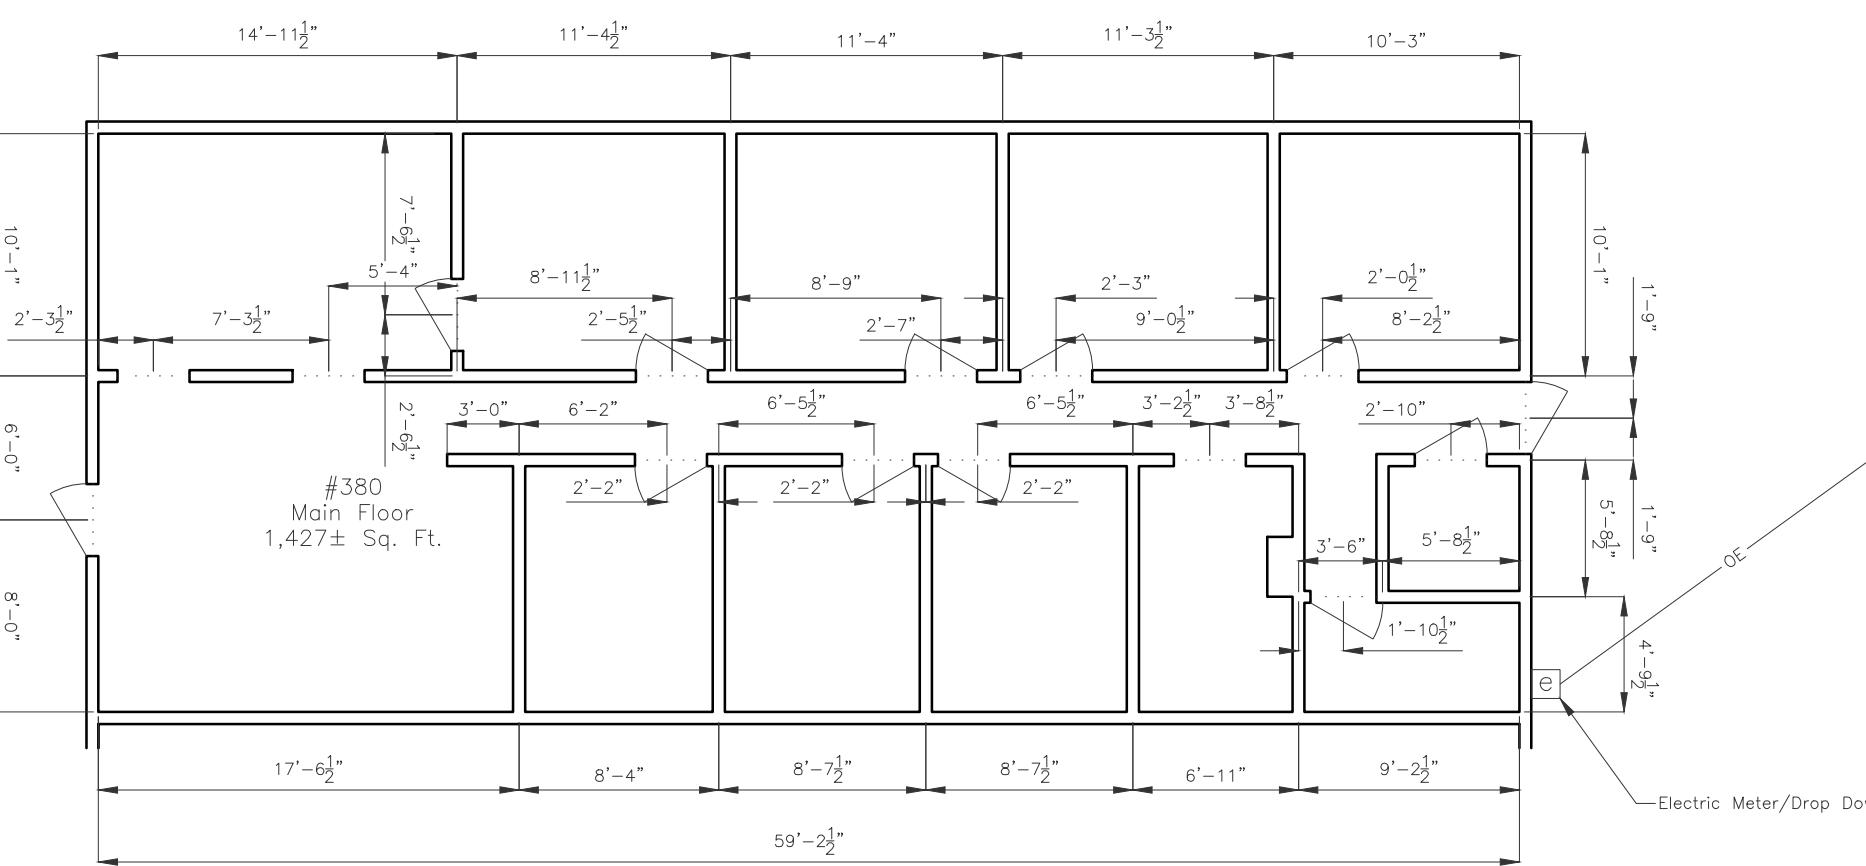


**GROUND FLOOR**  
(1-1/2" - 1'-0")

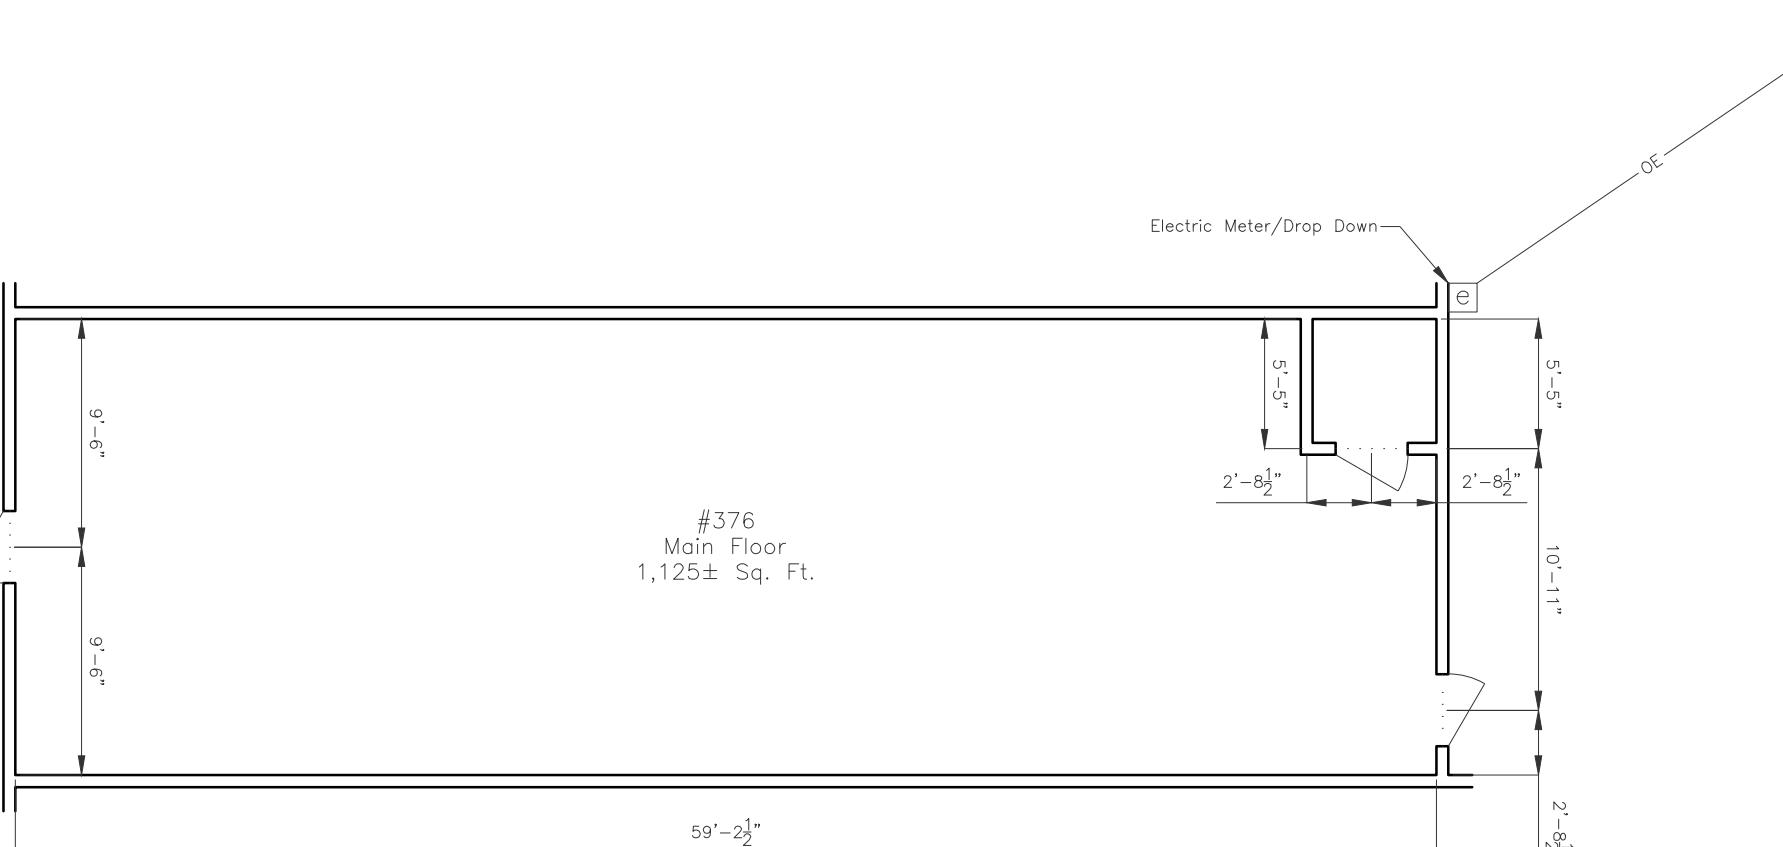

**GROUND FLOOR**  
(1-1/2" - 1'-0")

**BUILDING PLAN SKETCH**  
OF  
**AIRPORT PLAZA**  
#330 PASS ROAD, SUITE 376 & 380  
CITY OF GULFPORT,  
HARRISON COUNTY, MISSISSIPPI

**SHEET 1 OF 3**

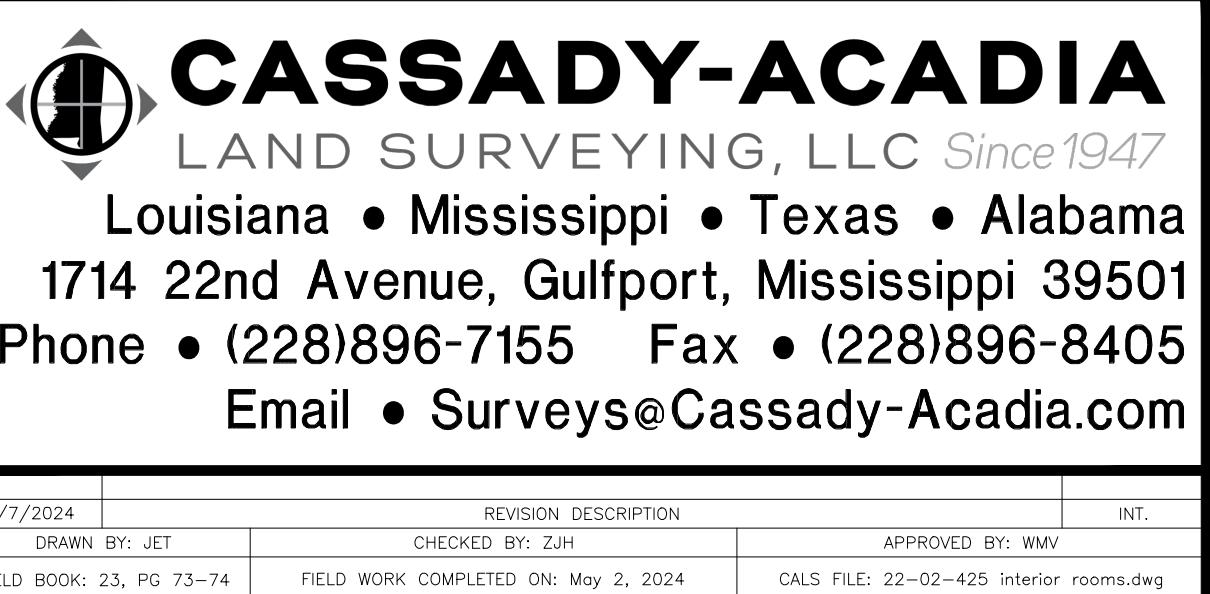

5/7/2024	REVISION DESCRIPTION	INT.
DRAWN BY: JET	CHECKED BY: ZJH	APPROVED BY: WMV
FIELD BOOK: 23, PG 73-74	FIELD WORK COMPLETED ON: May 2, 2024	CALS FILE: 22-02-425 Interior rooms.dwg