




FIRE ALARM DEVICE LEGEND

- N DENOTES NEW DEVICE TO BE INSTALLED
- E DENOTES EXISTING DEVICE TO REMAIN
- R DENOTES EXISTING DEVICE TO BE REMOVED
- R/R DENOTES EXISTING DEVICE TO BE REMOVED AND REPLACED
- (S) SMOKE DETECTOR
- (H) HEAT DETECTOR
- (H) HEAT DETECTOR INSTALLED ABOVE SUSPENDED CEILING
- (C) CARBON MONOXIDE DETECTOR
- (X) SINGLE-FACED EXIT SIGN
- (X) SINGLE-FACED EXIT SIGN WITH DIRECTIONAL INDICATOR
- (X) DOUBLE-FACED EXIT SIGN WITH DIRECTIONAL INDICATORS
- (P) FIRE ALARM CONTROL PANEL
- (P) FIRE ALARM PULL STATION
- (D) AUDIO ONLY WARNING DEVICE
- (D) COMBINED VISUAL & AUDIO WARNING DEVICE
- (E) FIRE EXTINGUISHER
- (E) SINGLE-HEAD EMERGENCY LIGHT
- (E) DUAL-HEAD EMERGENCY LIGHT
- (E) CEILING LIGHT FIXTURE ON EMERGENCY POWER
- (E) FIRE ALARM BEACON
- (K) KNOX BOX
- COMMON AREA BOUNDARY DESIGNATION

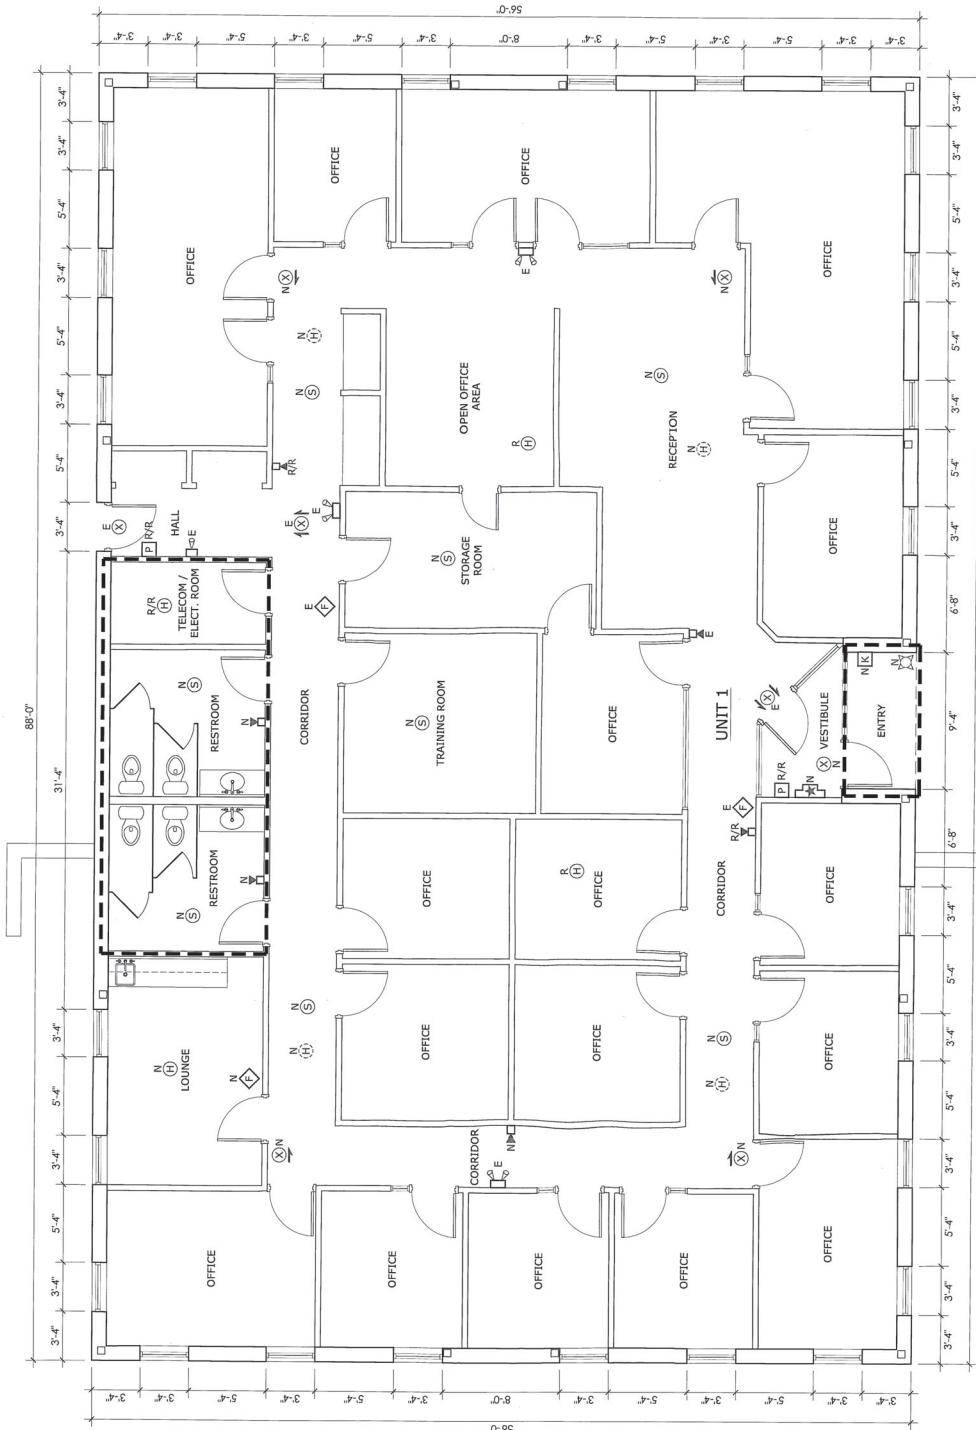

FIRST FLOOR PLAN

KEY PLAN

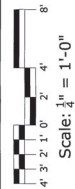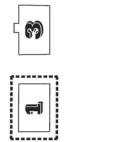

CENTERVILLE COMMONS
875 CENTERVILLE ROAD | WARWICK, R.I.

FIRE ALARM PLAN

**BUILDING 1
UNIT 1**

F-01



06-10-2009