




SCHEMATIC PLAN LEGEND	PROGRAM SUMMARY
EXISTING PARTITION TO REMAIN	(1) A OFFICE
NEW PARTITION TO UNDERSIDE OF DECK	(3) B OFFICE
NEW PARTITION TO UNDERSIDE OF CEILING	(36) 2'X6' STATIONS
NEW PARTIAL HEIGHT PARTITION TO 6'-0" ABOVE, BELOW, OR BEYOND	2'X5' STATIONS
NEW MILLWORK	LG. CONFERENCE ROOM
REFINISHED WOOD FLOORING	(3) SM. MEETING ROOMS
EXISTING DOOR TO REMAIN	(3) BREAK OUT AREAS
NEW DOOR	ACTION POD
	RECEPTION
	INTERACTIVE AREA
	COPY/SUPPLY AREA
	LOUNGE/FLEX AREA
	SERVER
	SUPPLIES
	SHOWER
	TOTAL: 48 STAFF

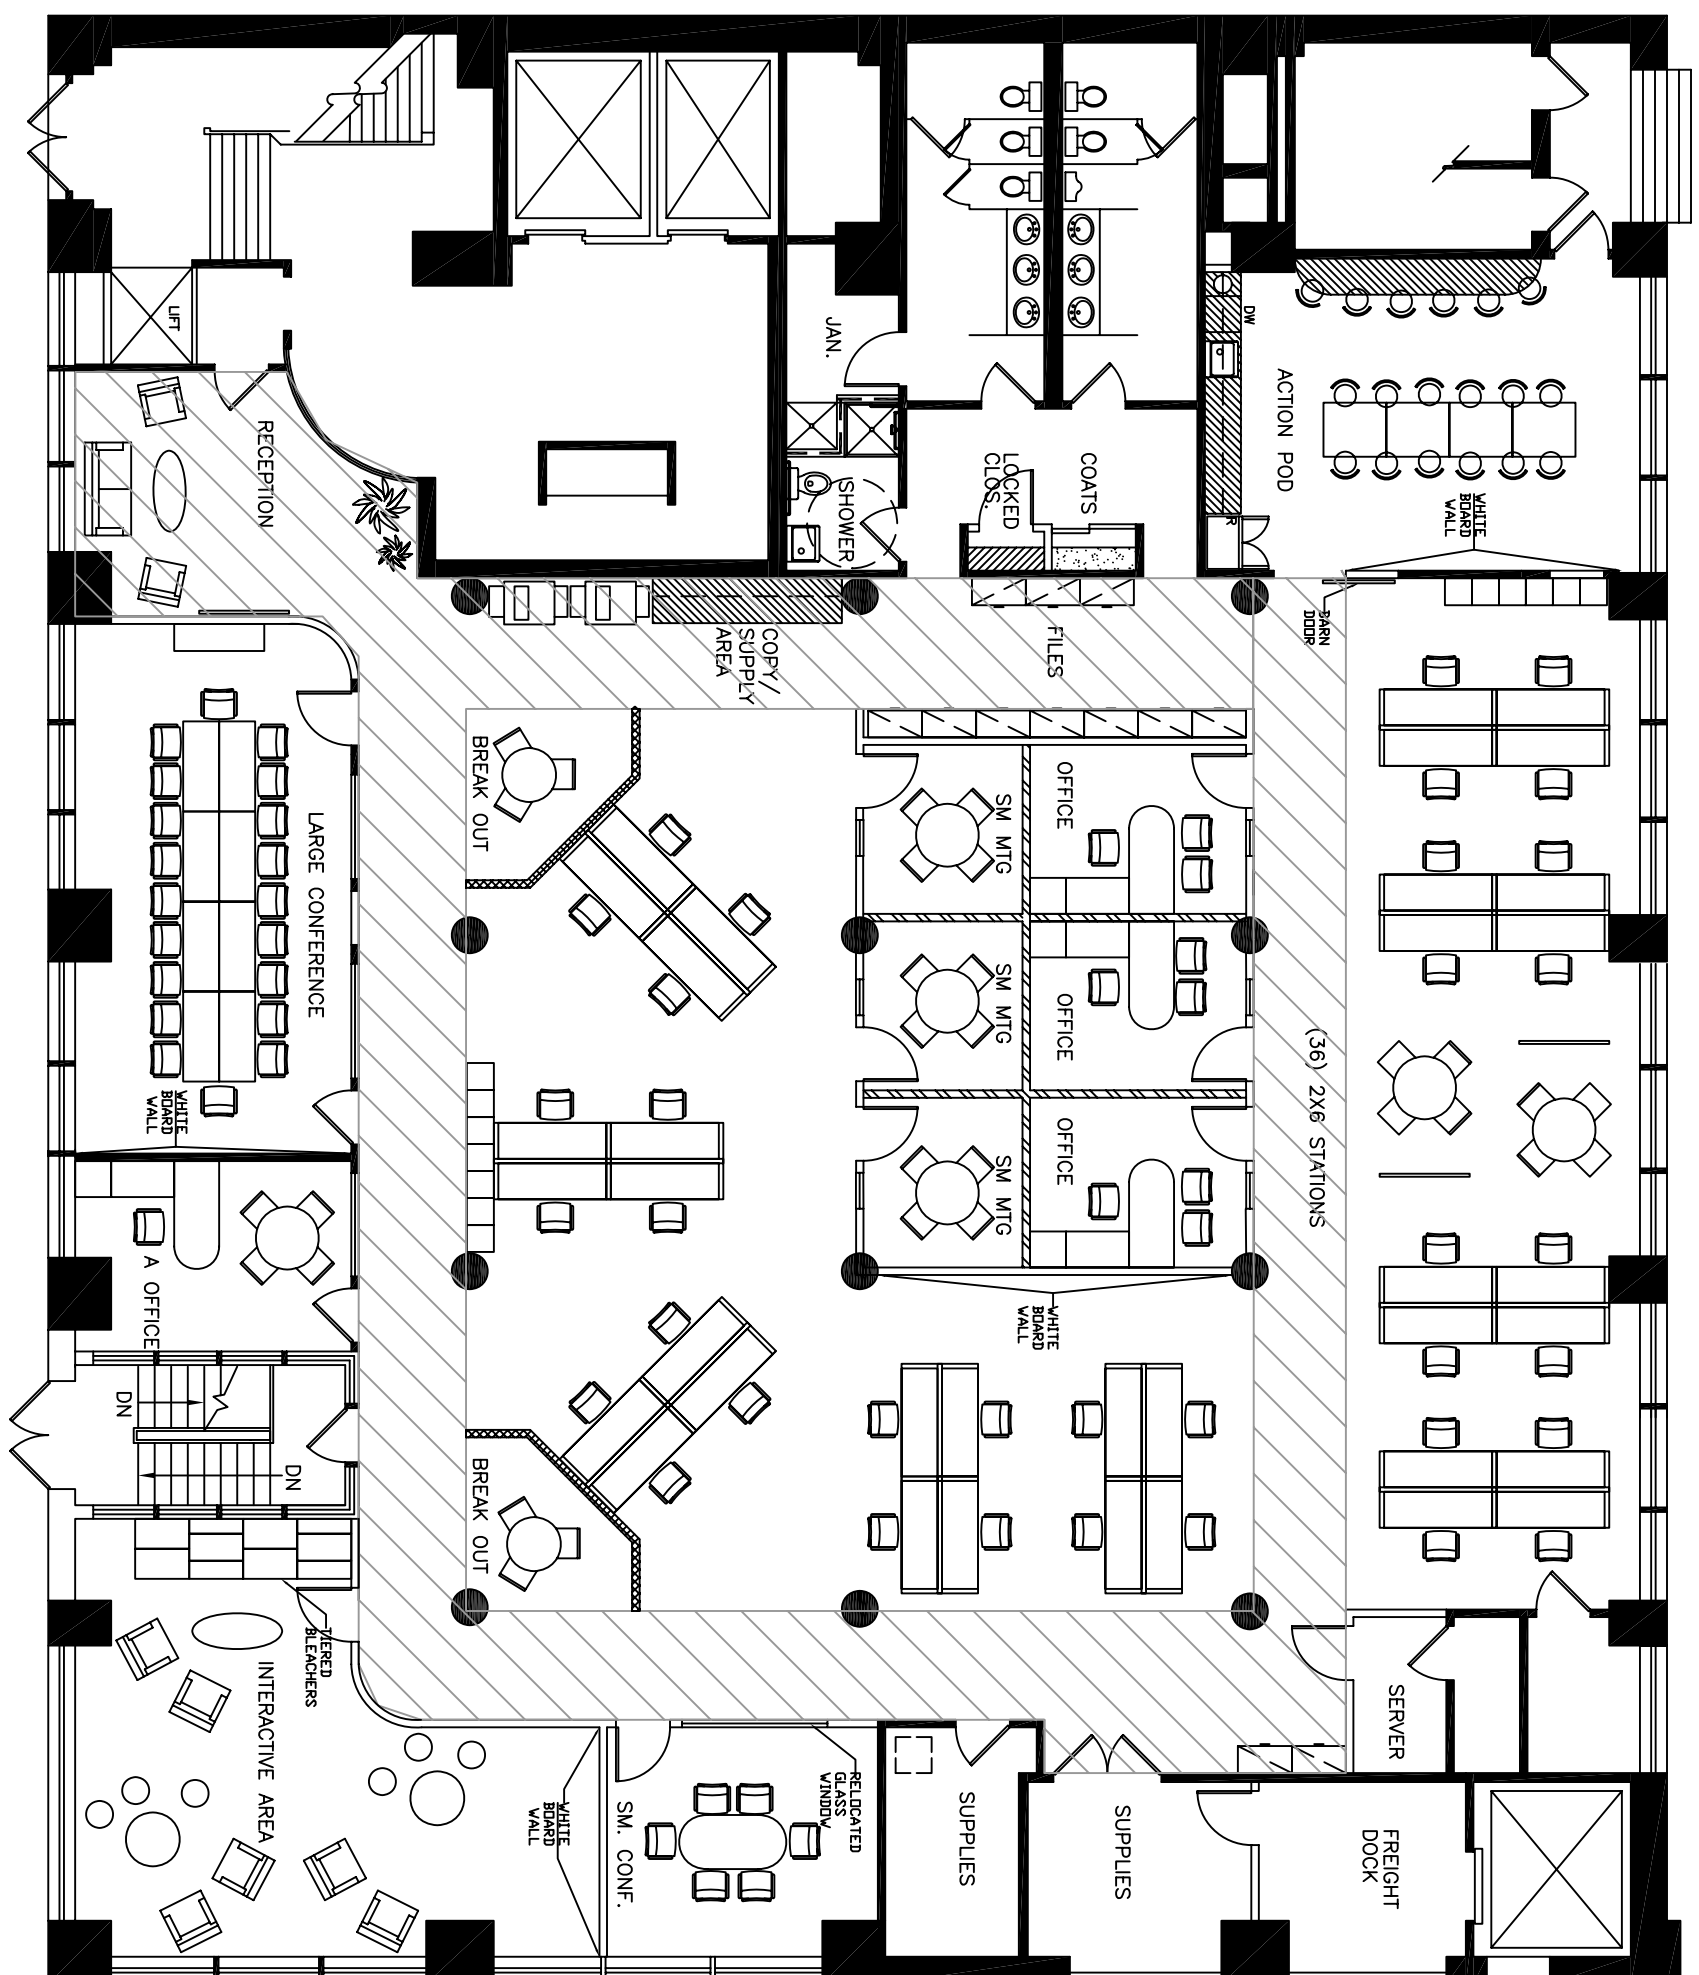

1 SCHEMATIC PLAN
SCALE: 3/32" = 1'-0"

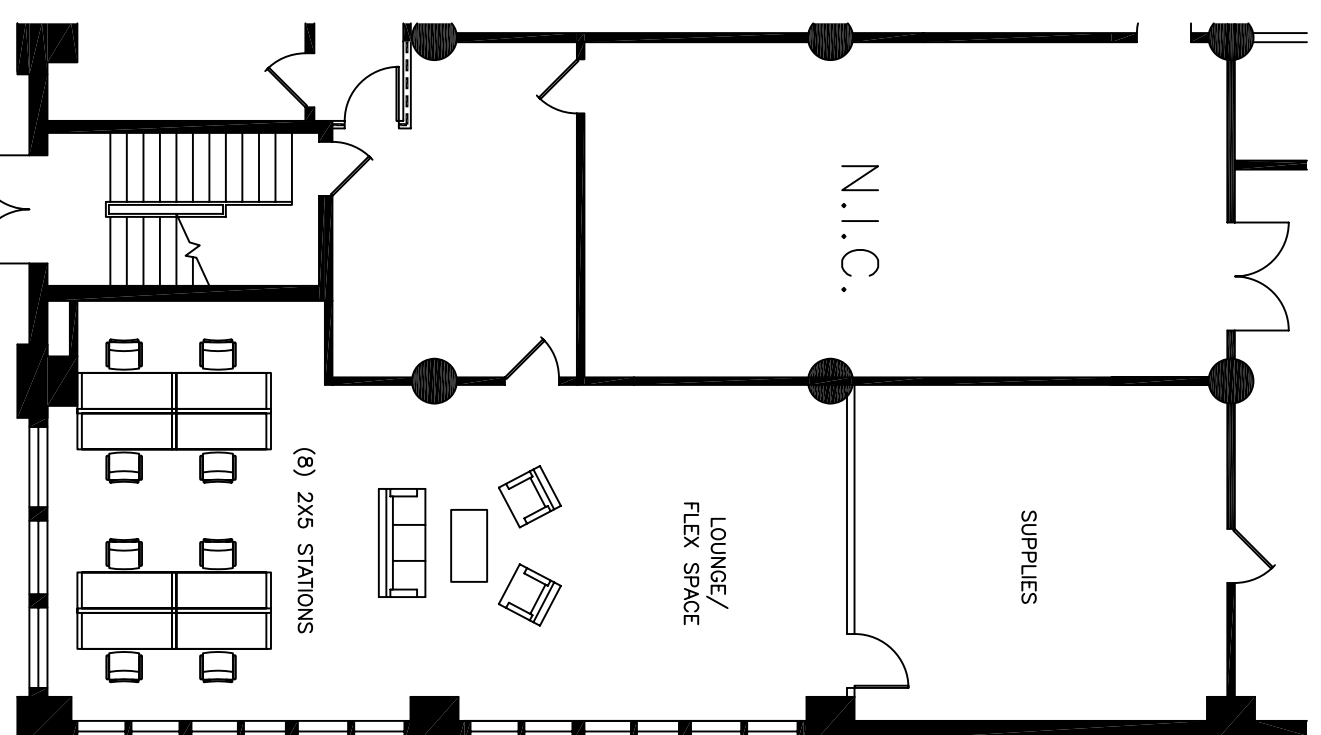

2 BASEMENT STORAGE PLAN
SCALE: 3/32" = 1'-0"

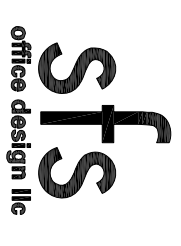

1500 Walnut Street
Suite 505
Philadelphia, PA 19102
T: 215-772-0300
F: 215-732-0333

OWNER:

PROJECT TITLE:
CITY
YEAR

1ST FLOOR
BELMONT BUILDING
211 N. 13TH STREET
PHILADELPHIA, PA

KEY PLAN:

REVISION: DATE COMMENTS

DRAWING TITLE:

SCHEMATIC
PLAN

PROJ. NO. 14.118.04
SCALE 3/32"=1'-0"
DATE 1/23/15
DRAWN BY CH

SK 2-1

FILE PATH C:\Belmont Bldg-1FL\SK-2
COPYRIGHT © 2014 SFS OFFICE DESIGN