




**WRUBCO**  
DEVELOPMENT  
LLC



Patrick Wrubel  
314-278-9300


# Development Overview

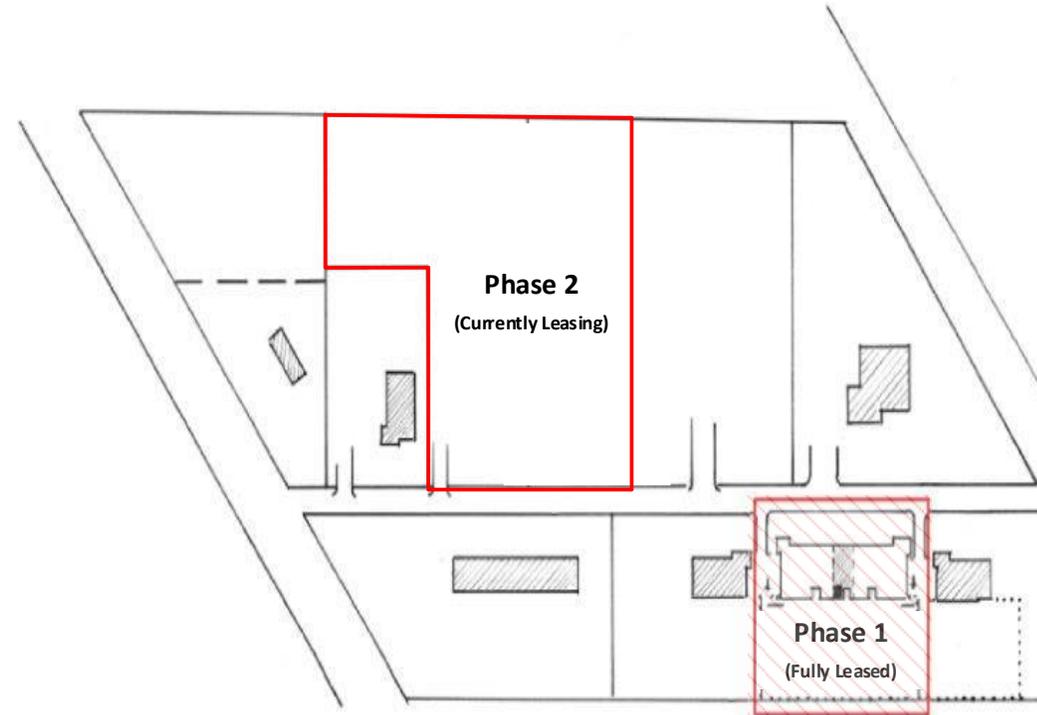



Phase 2  
Rendering

# Phase 2

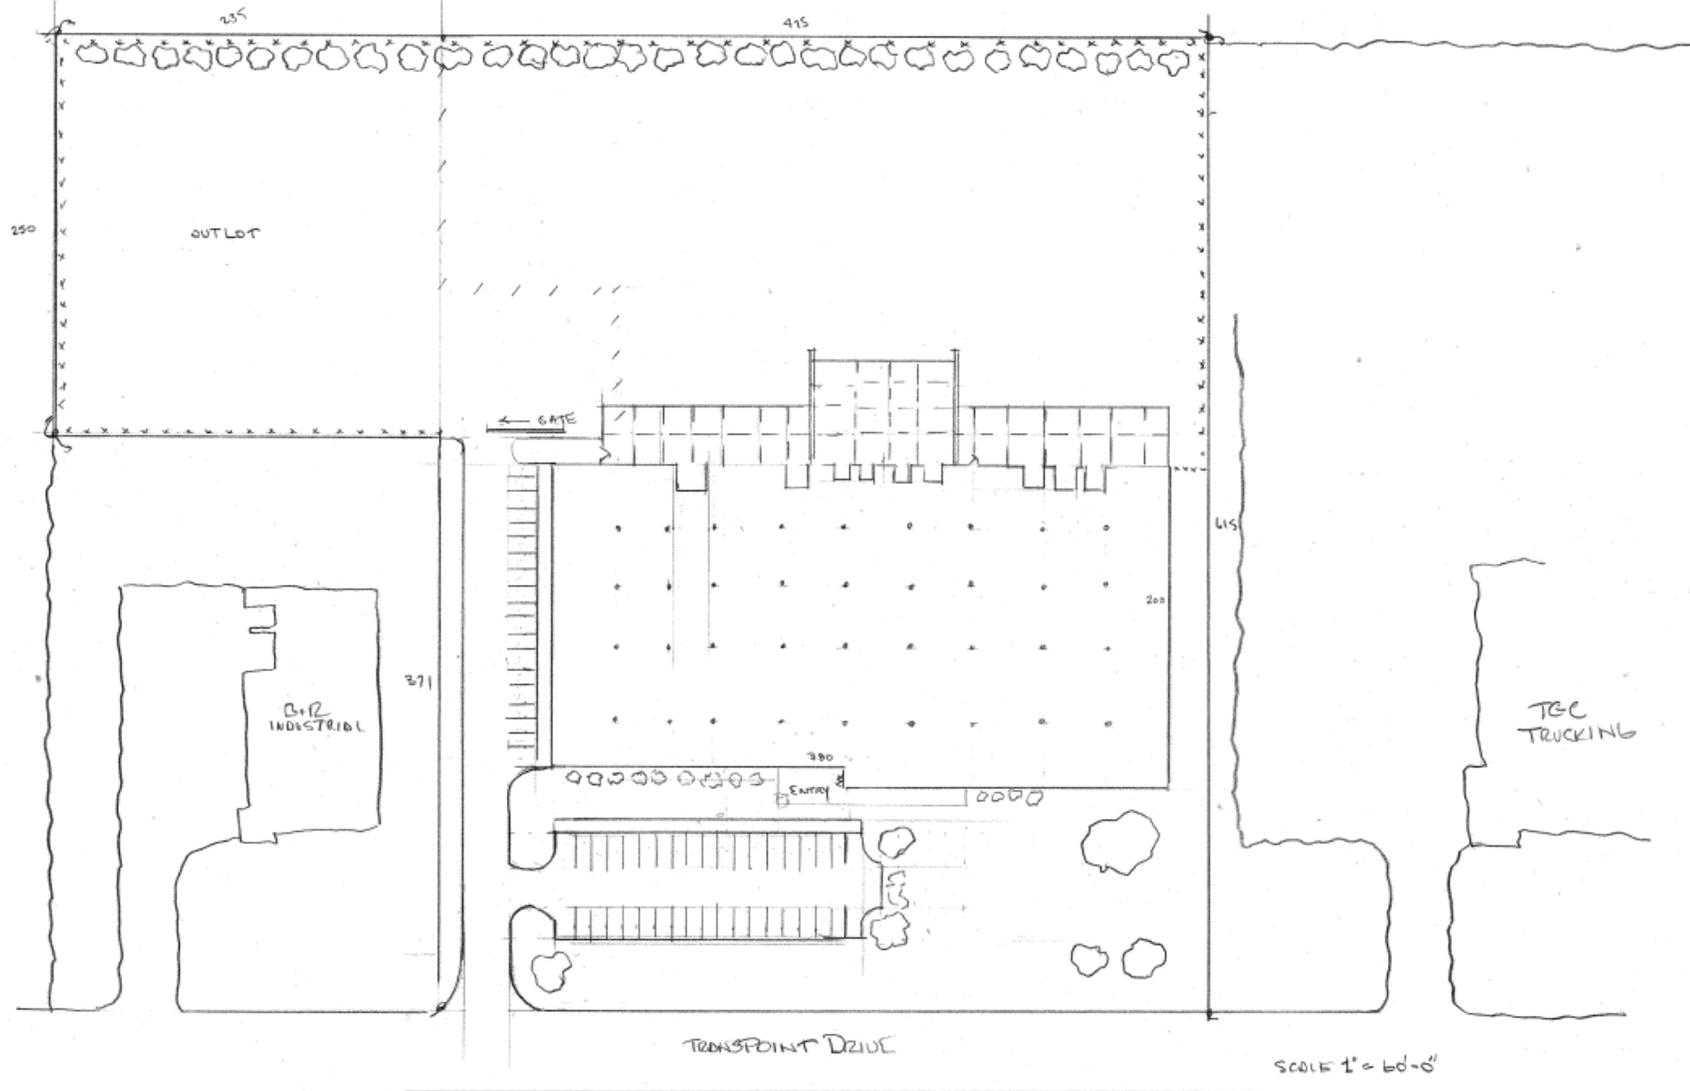

SCALE 1" = 60'-0"

BUILDING 12,000  
LOT (REM) 2 ACRES (130,620')  
PARKING 58 SPACES



Prepared for Wastequip/Mountain Tarp Proposed Facility  
Dated 10/15/21  
©This drawing and all parts thereof is exclusive property of Wrubel Construction Co. Inc. and may not be reproduced in whole or part Without written permission

# Phase 1 Example Pictures

