



FOR LEASE - 3,400 SF Office Warehouse with Land

0.5-5 Acres on FM 1314 | Conroe, Texas



- SIZE:** 3,400 SF building on .5 of an acre, with up to 5 additional acres available
- PRICE:** \$3,750 per month for building and ½ acre. \$1,250 per month for additional 5 acres, if needed
- LOCATION:** NEQ of FM 1314 & McQueen Rd in Conroe
- USES:** Office Warehouse with large yard requirement, Retail, Showroom, Auto

PROPERTY HIGHLIGHTS:

- 3,400 SF of building consisting of:
 - 850' SF of office build out
 - 1,800 SF of warehouse with a 12' bay door.
 - Additional 750 SF of attached covered storage/garage
- Approximately ½ acres fenced and gated yard area
- Up to 5 additional acres available for Lease if needed
- Ideally centrally located, between Phase I and Phase II of Artavia, a 2,800+ acre Master Planned Community with an anticipated 6,500+ homes, this site is perfectly positioned to take advantage of the new high end roof-tops with a commercial use
- Easy access to 99 Grand Parkway and FM 242 on busy FM 1314
- 17,090 cars per day on FM 1314
- No flood plain per FEMA Map

MARK TERPSTRA

281-664-6634 | MTerpstra@CaldwellCos.com



Doing it right. Right now.®


The information contained herein is believed to be correct, but should be independently verified. No warranty or representation is made with regard to such information. All prices are subject to change without notice and property is subject to prior lease, sale or withdrawal from the market without notice.

713-690-0000 | CaldwellCos.com



FOR LEASE - 3,400 SF Office Warehouse with Land

0.5-5 Acres on FM 1314 | Conroe, Texas

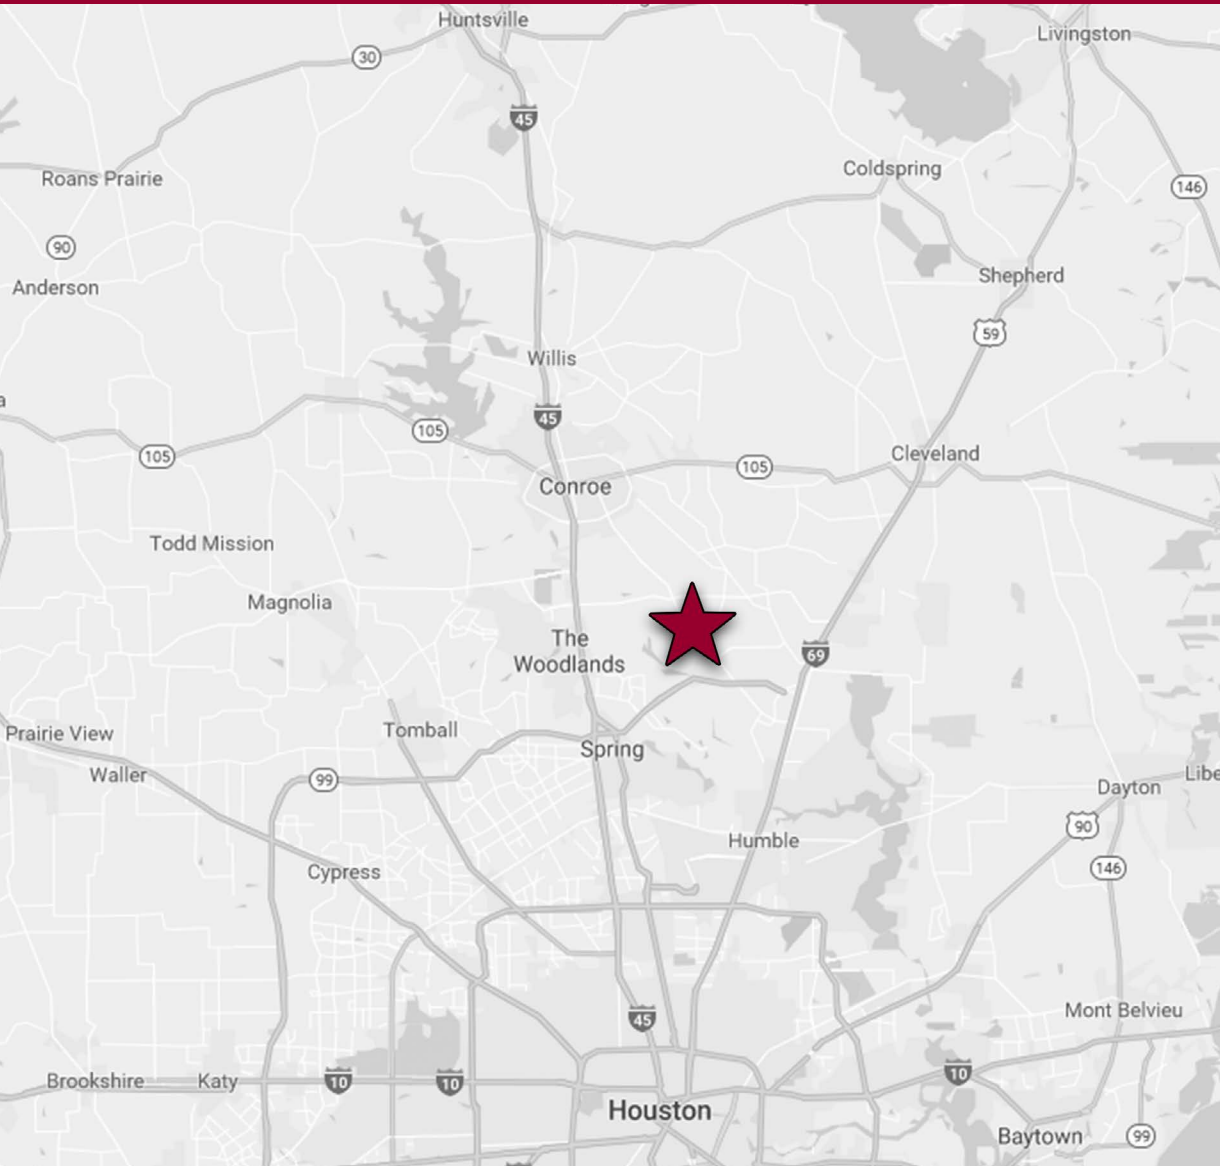

LOCATION:

NEQ of FM 1314 & McQueen Rd in Conroe, Texas

TAXES:

Conroe ISD	\$0.96
Lone Star College	\$0.11
Mont Co ESD 9	\$0.10
Mont Co Hospital District	\$0.05
<u>Montgomery County</u>	<u>\$0.37</u>
TOTAL TAXES	\$1.59

TRAFFIC COUNTS:

FM 1314: 17,090 VPD (TXDOT 2022)

DEMOGRAPHICS:

	1 Mile	3 Miles	5 Miles
2023 Population	2,673	15,228	47,176
2028 Proj. Population	13,315	34,360	81,137
Avg. HH Income	\$112,935	\$111,648	\$123,775

MARK TERPSTRA

281-664-6634 | MTerpstra@CaldwellCos.com



Doing it right. Right now.®

The information contained herein is believed to be correct, but should be independently verified. No warranty or representation is made with regard to such information. All prices are subject to change without notice and property is subject to prior lease, sale or withdrawal from the market without notice.

713-690-0000 | CaldwellCos.com



FOR LEASE - 3,400 SF Office Warehouse with Land

0.5-5 Acres on FM 1314 | Conroe, Texas



MARK TERPSTRA

281-664-6634 | MTerpstra@CaldwellCos.com

The information contained herein is believed to be correct, but should be independently verified. No warranty or representation is made with regard to such information. All prices are subject to change without notice and property is subject to prior lease, sale or withdrawal from the market without notice.




Doing it right. Right now.®

713-690-0000 | CaldwellCos.com



FOR LEASE - 3,400 SF Office Warehouse with Land

0.5-5 Acres on FM 1314 | Conroe, Texas

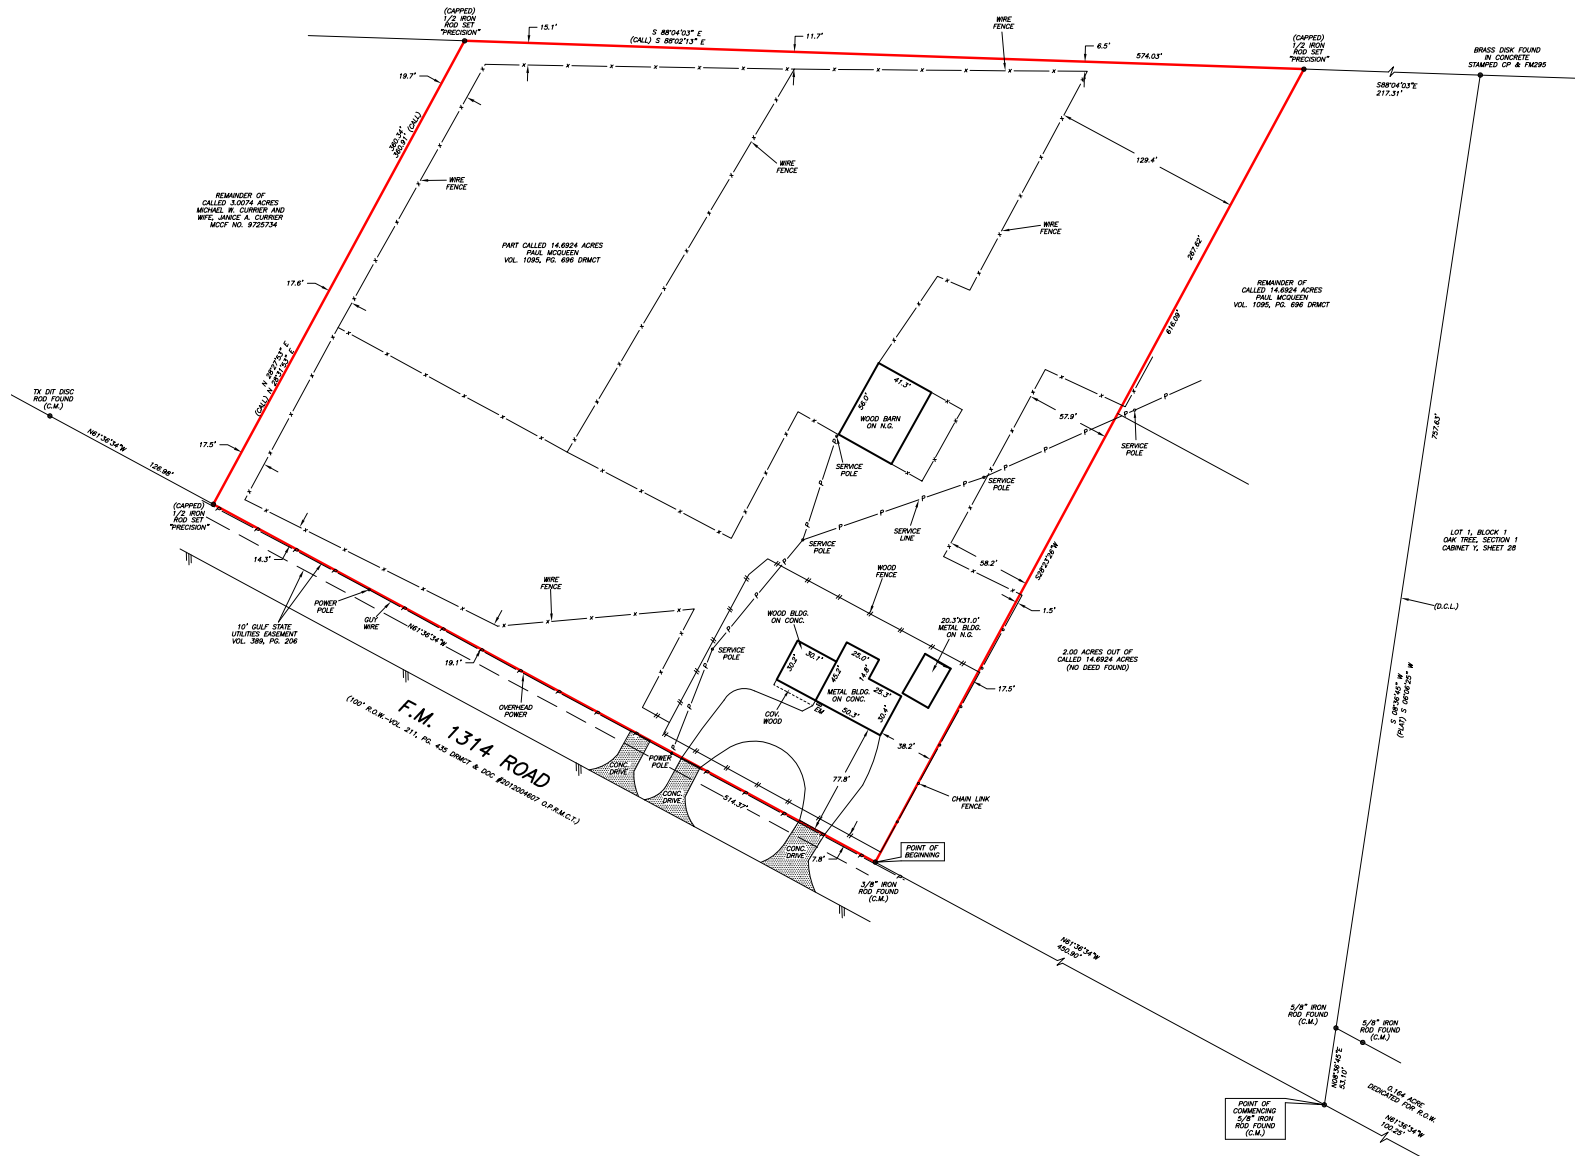

SCALE: 1" = 60'

MARK TERPSTRA
281-664-6634 | MTerpstra@CaldwellCos.com




The information contained herein is believed to be correct, but should be independently verified. No warranty or representation is made with regard to such information. All prices are subject to change without notice and property is subject to prior lease, sale or withdrawal from the market without notice.

713-690-0000 | CaldwellCos.com



FOR LEASE - 3,400 SF Office Warehouse with Land

0.5-5 Acres on FM 1314 | Conroe, Texas

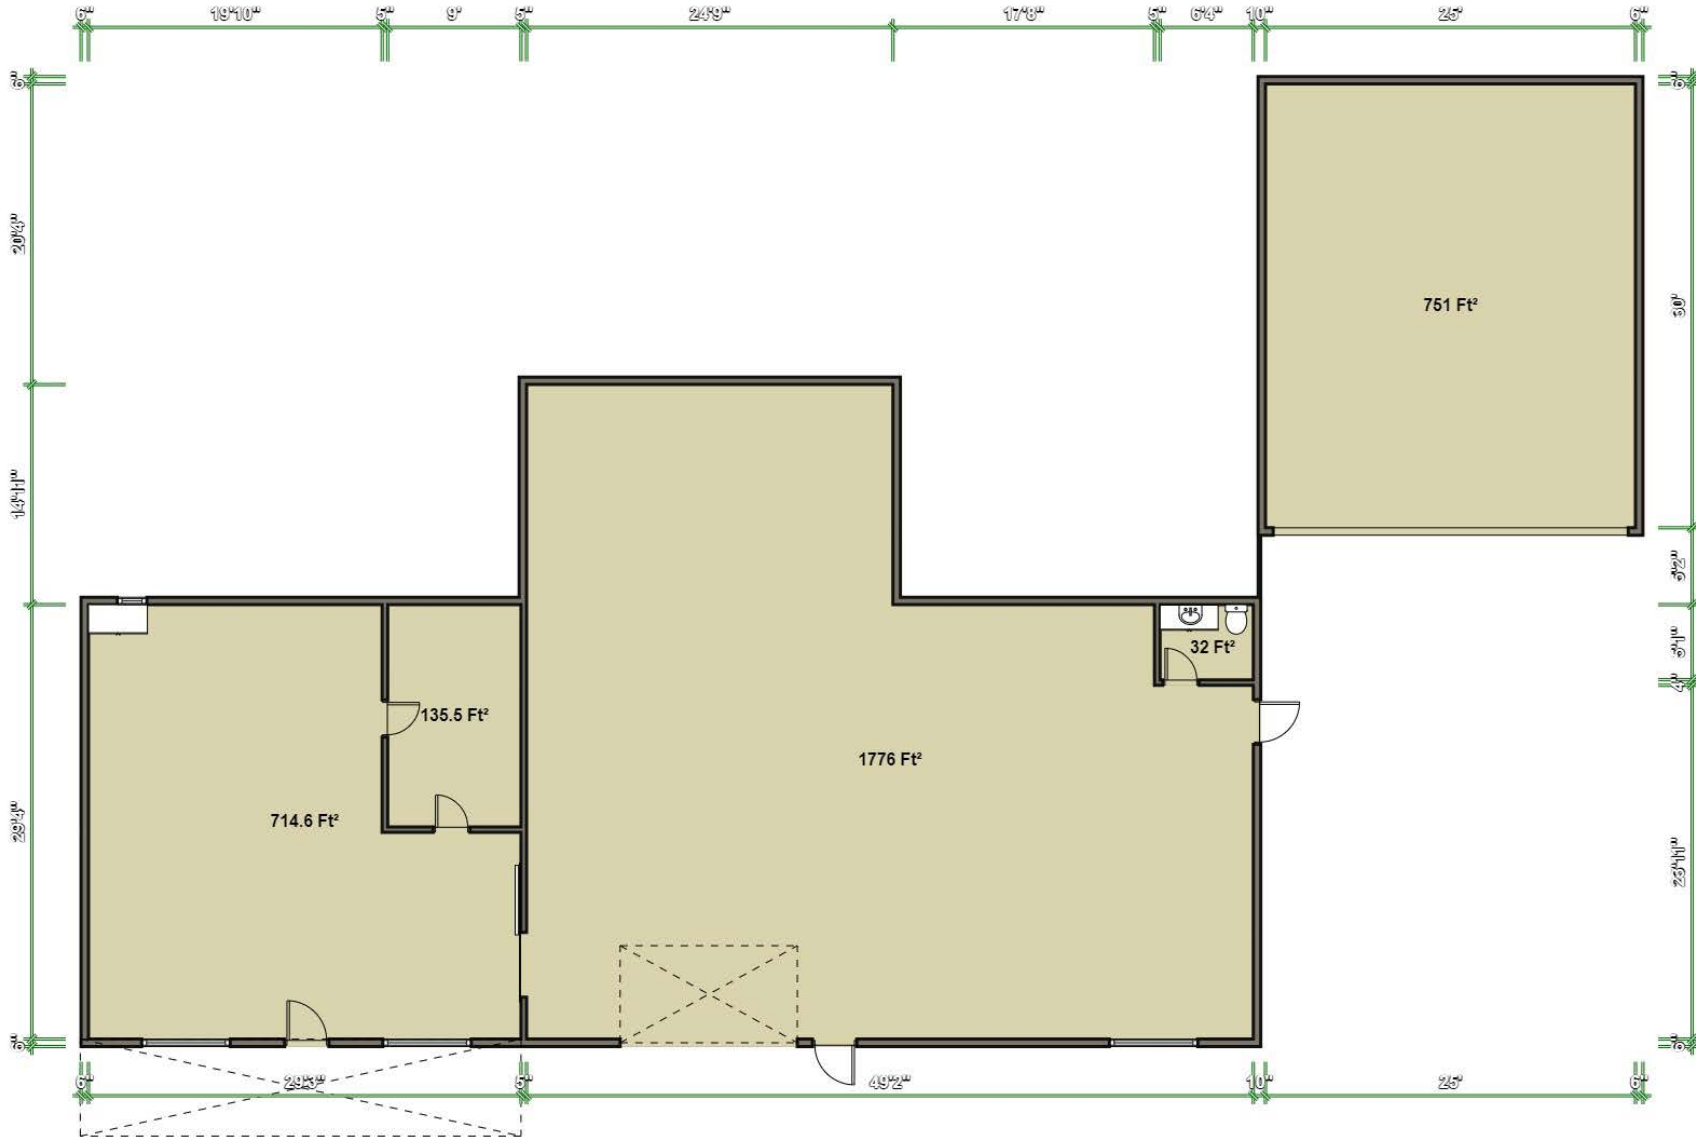

MARK TERPSTRA

281-664-6634 | MTerpstra@CaldwellCos.com



Doing it right. Right now.®

The information contained herein is believed to be correct, but should be independently verified. No warranty or representation is made with regard to such information. All prices are subject to change without notice and property is subject to prior lease, sale or withdrawal from the market without notice.

713-690-0000 | CaldwellCos.com



FOR LEASE - 3,400 SF Office Warehouse with Land

0.5-5 Acres on FM 1314 | Conroe, Texas



MARK TERPSTRA
281-664-6634 | MTerpstra@CaldwellCos.com




The information contained herein is believed to be correct, but should be independently verified. No warranty or representation is made with regard to such information. All prices are subject to change without notice and property is subject to prior lease, sale or withdrawal from the market without notice.

713-690-0000 | CaldwellCos.com



FOR LEASE - 3,400 SF Office Warehouse with Land

0.5-5 Acres on FM 1314 | Conroe, Texas

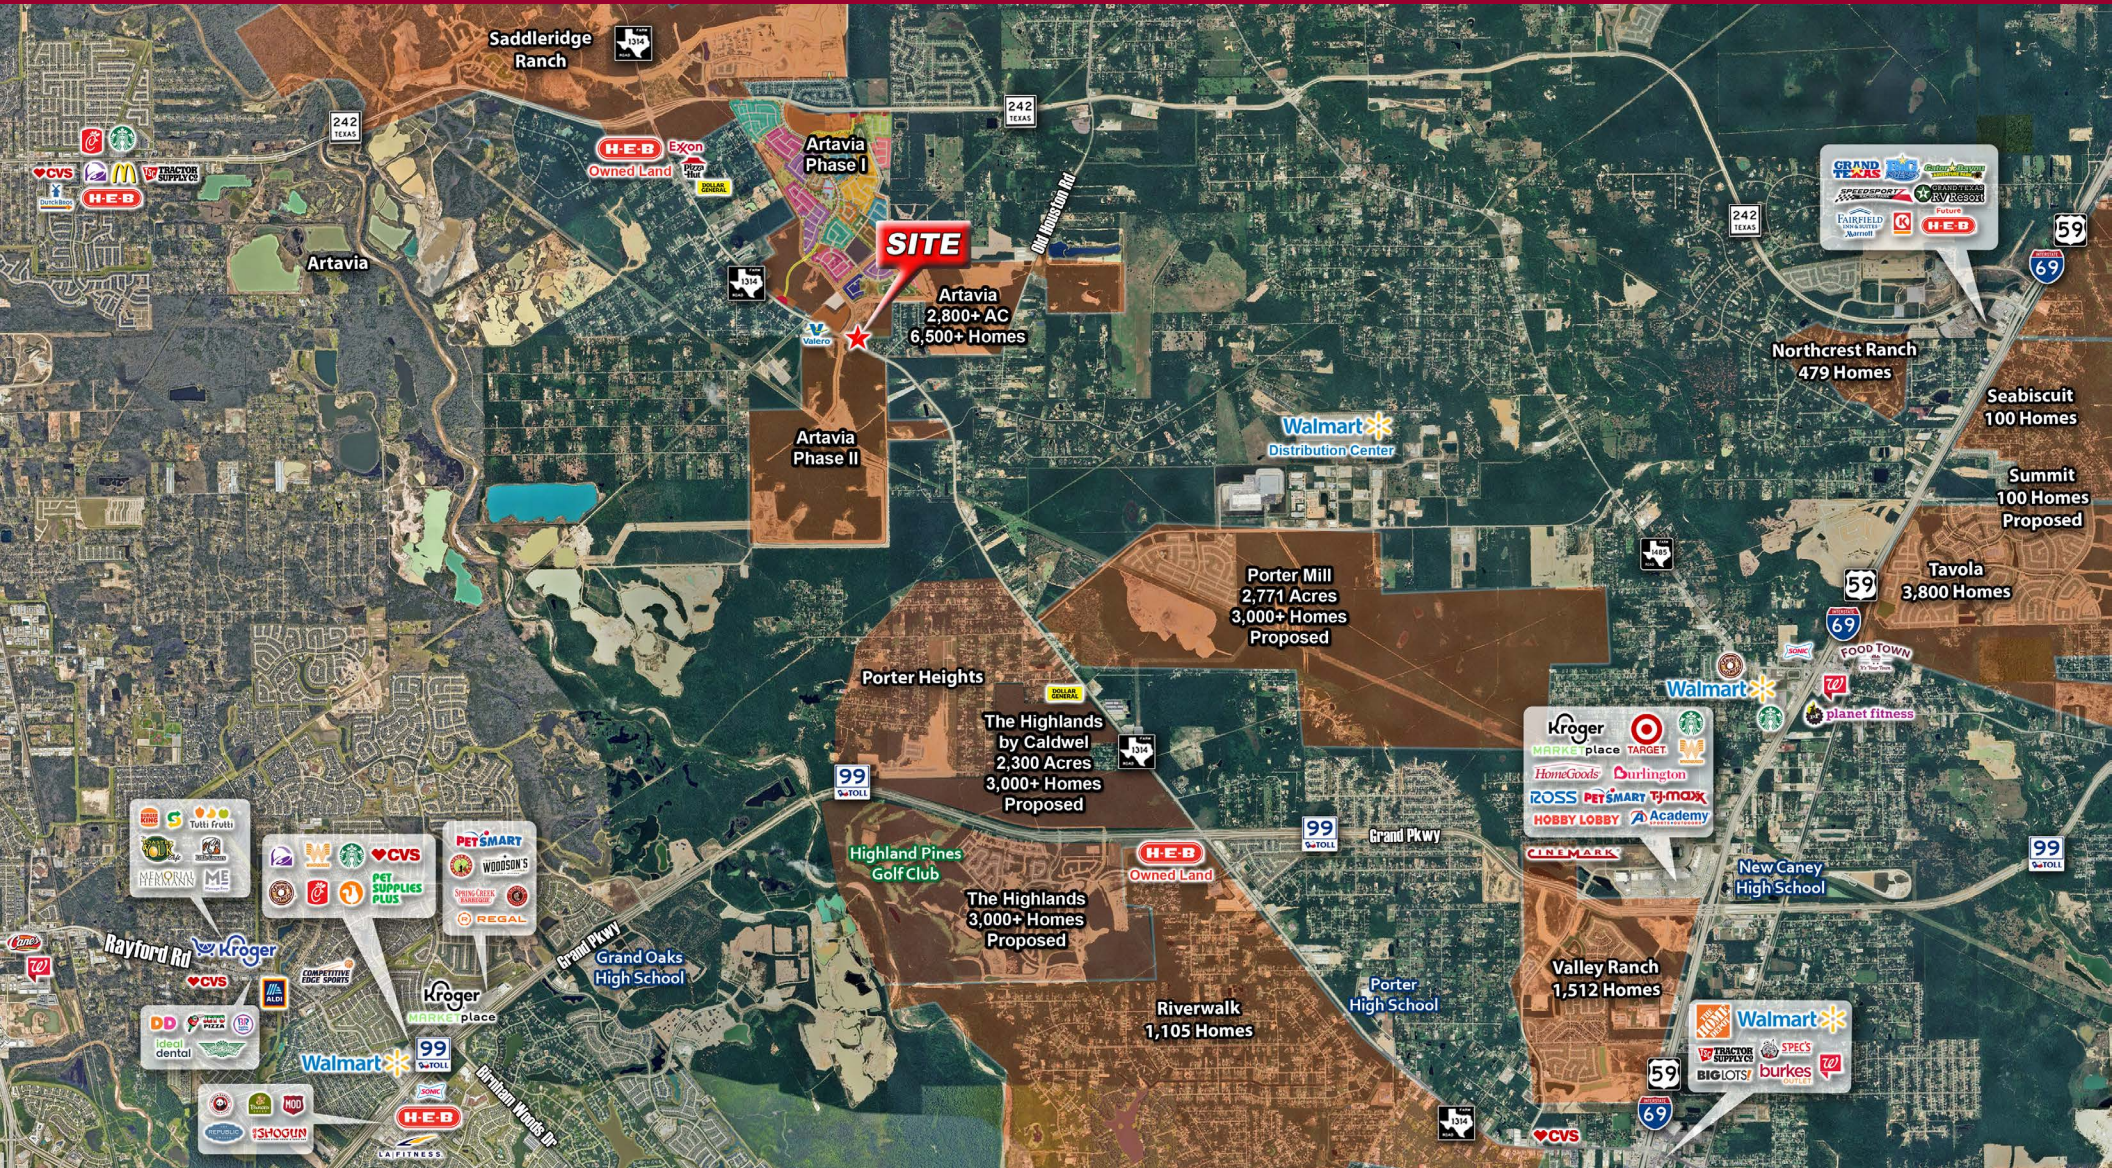

MARK TERPSTRA

281-664-6634 | MTerpstra@CaldwellCos.com



Doing it right. Right now.

The information contained herein is believed to be correct, but should be independently verified. No warranty or representation is made with regard to such information. All prices are subject to change without notice and property is subject to prior lease, sale or withdrawal from the market without notice.

713-690-0000 | CaldwellCos.com



FOR LEASE - 3,400 SF Office Warehouse with Land

0.5-5 Acres on FM 1314 | Conroe, Texas



Information About Brokerage Services

Texas law requires all real estate license holders to give the following information about brokerage services to prospective buyers, tenants, sellers and landlords.

11-2-2015



TYPES OF REAL ESTATE LICENSE HOLDERS:

- **A BROKER** is responsible for all brokerage activities, including acts performed by sales agents sponsored by the broker.
- **A SALES AGENT** must be sponsored by a broker and works with clients on behalf of the broker.

A BROKER'S MINIMUM DUTIES REQUIRED BY LAW (A client is the person or party that the broker represents):

- Put the interests of the client above all others, including the broker's own interests;
- Inform the client of any material information about the property or transaction received by the broker;
- Answer the client's questions and present any offer to or counter-offer from the client; and
- Treat all parties to a real estate transaction honestly and fairly.

A LICENSE HOLDER CAN REPRESENT A PARTY IN A REAL ESTATE TRANSACTION:

AS AGENT FOR OWNER (SELLER/LANDLORD): The broker becomes the property owner's agent through an agreement with the owner, usually in a written listing to sell or property management agreement. An owner's agent must perform the broker's minimum duties above and must inform the owner of any material information about the property or transaction known by the agent, including information disclosed to the agent or subagent by the buyer or buyer's agent.

AS AGENT FOR BUYER/TENANT:

The broker becomes the buyer/tenant's agent by agreeing to represent the buyer, usually through a written representation agreement. A buyer's agent must perform the broker's minimum duties above and must inform the buyer of any material information about the property or transaction known by the agent, including information disclosed to the agent by the seller or seller's agent.

AS AGENT FOR BOTH - INTERMEDIARY: To act as an intermediary between the parties the broker must first obtain the written agreement of each party to the transaction. The written agreement must state who will pay the broker and, in conspicuous bold or underlined print, set forth the broker's obligations as an intermediary. A broker who acts as an intermediary:

- Must treat all parties to the transaction impartially and fairly;
- May, with the parties' written consent, appoint a different license holder associated with the broker to each party (owner and buyer) to communicate with, provide opinions and advice to, and carry out the instructions of each party to the transaction.

- Must not, unless specifically authorized in writing to do so by the party, disclose:
 - that the owner will accept a price less than the written asking price;
 - that the buyer/tenant will pay a price greater than the price submitted in a written offer; and
 - any confidential information or any other information that a party specifically

AS SUBAGENT: A license holder acts as a subagent when aiding a buyer in a transaction without an agreement to represent the buyer and must place the interests of the owner first.

TO AVOID DISPUTES, ALL AGREEMENTS BETWEEN YOU AND A BROKER SHOULD BE IN WRITING AND CLEARLY ESTABLISH:

- The broker's duties and responsibilities to you, and your obligations under the representation agreement.
- Who will pay the broker for services provided to you, when payment will be made and how the payment will be calculated.

LICENSE HOLDER CONTACT INFORMATION: This notice is being provided for information purposes. It does not create an obligation for you to use the broker's services. Please acknowledge receipt of this notice below and retain a copy for your records.

Caldwell Brokerage Company, LLC dba Caldwell Land Co	9002313	N/A	713.690.0000
Licensed Broker/Broker Firm Name or Primary Assumed Business Name	License No.	Email	Phone
Jim Black	381266	jblack@caldwellcos.com	281-664-6612
Designated Broker of Firm	License No.	Email	Phone
Jim Black	381266	jblack@caldwellcos.com	281-664-6612
Licensed Supervisor of Sales Agent/Associate	License No.	Email	Phone
Mark Terpstra	443855	mterpstra@caldwellcos.com	281-664-6634
Sales Agent/Associate's Name	License No.	Email	Phone

Buyer/Tenant/Seller/Landlord Initials

Date

Regulated by the Texas Real Estate Commission

Information available at www.trec.texas.gov

IABS 1-0

MARK TERPSTRA

281-664-6634 | MTerpstra@CaldwellCos.com



Doing it right. Right now.®

The information contained herein is believed to be correct, but should be independently verified. No warranty or representation is made with regard to such information. All prices are subject to change without notice and property is subject to prior lease, sale or withdrawal from the market without notice.

713-690-0000 | CaldwellCos.com