

OFFERING MEMORANDUM

1021 GRACE LANE, SOUTHLAKE TX



Exclusively listed by:

Jim Kelley | Principal Broker

jim@championsdfw.com | 817.909.7875



CHAMPIONS
DFW COMMERCIAL REALTY



CONTENTS

CONFIDENTIALITY	3
EXECUTIVE SUMMARY	4
PROPERTY HIGHLIGHTS	5
PROPERTY PHOTOS	6-8
SURVEY	9
FLOOR PLANS	10-12
SOUTHLAKE AREA OVERVIEW	13
AREA LOCATION	14
DEMOGRAPHICS	15
CONTACT PAGE	16

Champions DFW Commercial Realty, LLC
880 S Village Center Drive, Suite 200 | Southlake, TX 76092
Office: 817.488.4333
www.championsdfw.com

CONFIDENTIALITY AND DISCLAIMER

All materials and information received or derived from Champions DFW Commercial Realty, LLC its directors, officers, agents, advisors, affiliates and/or any third party sources are provided without representation or warranty as to completeness, veracity, or accuracy, condition of the property, compliance or lack of compliance with applicable governmental requirements, developability or suitability, financial performance of the property, projected financial performance of the property for any party's intended use or any and all other matters.

Neither Champions DFW Commercial Realty, LLC its directors, officers, agents, advisors, or affiliates makes any representation or warranty, express or implied, as to accuracy or completeness of the any materials or information provided, derived, or received. Materials and information from any source, whether written or verbal, that may be furnished for review are not a substitute for a party's active conduct of its own due diligence to determine these and other matters of significance to such party. Champions DFW Commercial Realty, LLC will not investigate or verify any such matters or conduct due diligence for a party unless otherwise agreed in writing.

EACH PARTY SHALL CONDUCT ITS OWN INDEPENDENT INVESTIGATION AND DUE DILIGENCE.

Any party contemplating or under contract or in escrow for a transaction is urged to verify all information and to conduct their own inspections and investigations including through appropriate third party independent professionals selected by such party. All financial data should be verified by the party including by obtaining and reading applicable documents and reports and consulting appropriate independent professionals. Champions DFW Commercial Realty, LLC makes no warranties and/or representations regarding the veracity, completeness, or relevance of any financial data or assumptions. Champions DFW Commercial Realty, LLC does not serve as a financial advisor to any party regarding any proposed transaction. All data and assumptions regarding financial performance, including that used for financial modeling purposes, may differ from actual data or performance. Any estimates of market rents and/or projected rents that may be provided to a party do not necessarily mean that rents can be established at or increased to that level. Parties must evaluate any applicable contractual and governmental limitations as well as market conditions, vacancy factors and other issues in order to determine rents from or for the property.

Legal questions should be discussed by the party with an attorney. Tax questions should be discussed by the party with a certified public accountant or tax attorney. Title questions should be discussed by the party with a title officer or attorney. Questions regarding the condition of the property and whether the property complies with applicable governmental requirements should be discussed by the party with appropriate engineers, architects, contractors, other consultants and governmental agencies. All properties and services are marketed by Champions DFW Commercial Realty, LLC in compliance with all applicable fair housing and equal opportunity laws.

EXECUTIVE SUMMARY

Introducing an exclusive off-market investment opportunity at 1021 Grace Lane, Southlake, TX.

1021 Grace Lane in Southlake, Texas is a premier Class A office building offering a rare opportunity for an owner/user or investor in one of North Texas' most desirable markets. Built in 2023, the ±32,000-square-foot property sits on approximately ±4.99 acres and showcases high-end, contemporary finishes throughout — including a sleek lobby, glass storefronts, and polished common areas. The building's modern design and efficient floorplates make it ideal for a single-tenant corporate headquarters or a multi-tenant professional office setting, appealing to a wide range of users such financial, law firms, consulting and more.

Situated just off State Highway 114 and Carroll Avenue, the property offers excellent visibility, accessibility, and proximity to key business corridors across the Dallas–Fort Worth area, including DFW International Airport and surrounding corporate hubs in Grapevine, Colleyville, and Westlake. Tenants and owners alike benefit from nearby dining, retail, and lifestyle amenities — including Southlake Town Square — creating an attractive live-work-play environment.

Southlake continues to experience strong growth, supported by exceptional demographics and a robust local economy. The city's affluent population, highly rated schools, and amenity-rich environment have made it one of the most sought-after suburban office markets in North Texas. As a result, demand for high-quality professional office space remains strong, especially among businesses seeking to establish a prominent presence in a prestigious community.

With its modern construction, upscale finishes, and unmatched Southlake location, 1021 Grace Lane represents a rare opportunity to own or invest in a Class A asset with lasting appeal and minimal near-term capital needs.



PROPERTY HIGHLIGHTS

PROPERTY HIGHLIGHTS

- ±32,000 SF RBA
- ±4.99 Acres (±217,364)
- Class A Office Building
- Owner/User or Investment
- Built in 2023
- High End Finishes
- Located on Grace Lane, near SH 114 and Carroll Ave

LOCATION OVERVIEW

- Easy Access to Southlake Blvd and SH 114
- Situated near Southlake Town Square

PRICE

Call for Pricing



Owner/User or Multi-Tenant
TENANCY

Call for Pricing
SALE PRICE

±32,000 SF
BUILDING SIZE

2023
YEAR BUILT

±4.99 Acres (±217,364)
LAND SIZE

CLASS A
BUILDING CLASS

PROPERTY PHOTOS



PROPERTY PHOTOS




PROPERTY PHOTOS







FIRST FLOOR

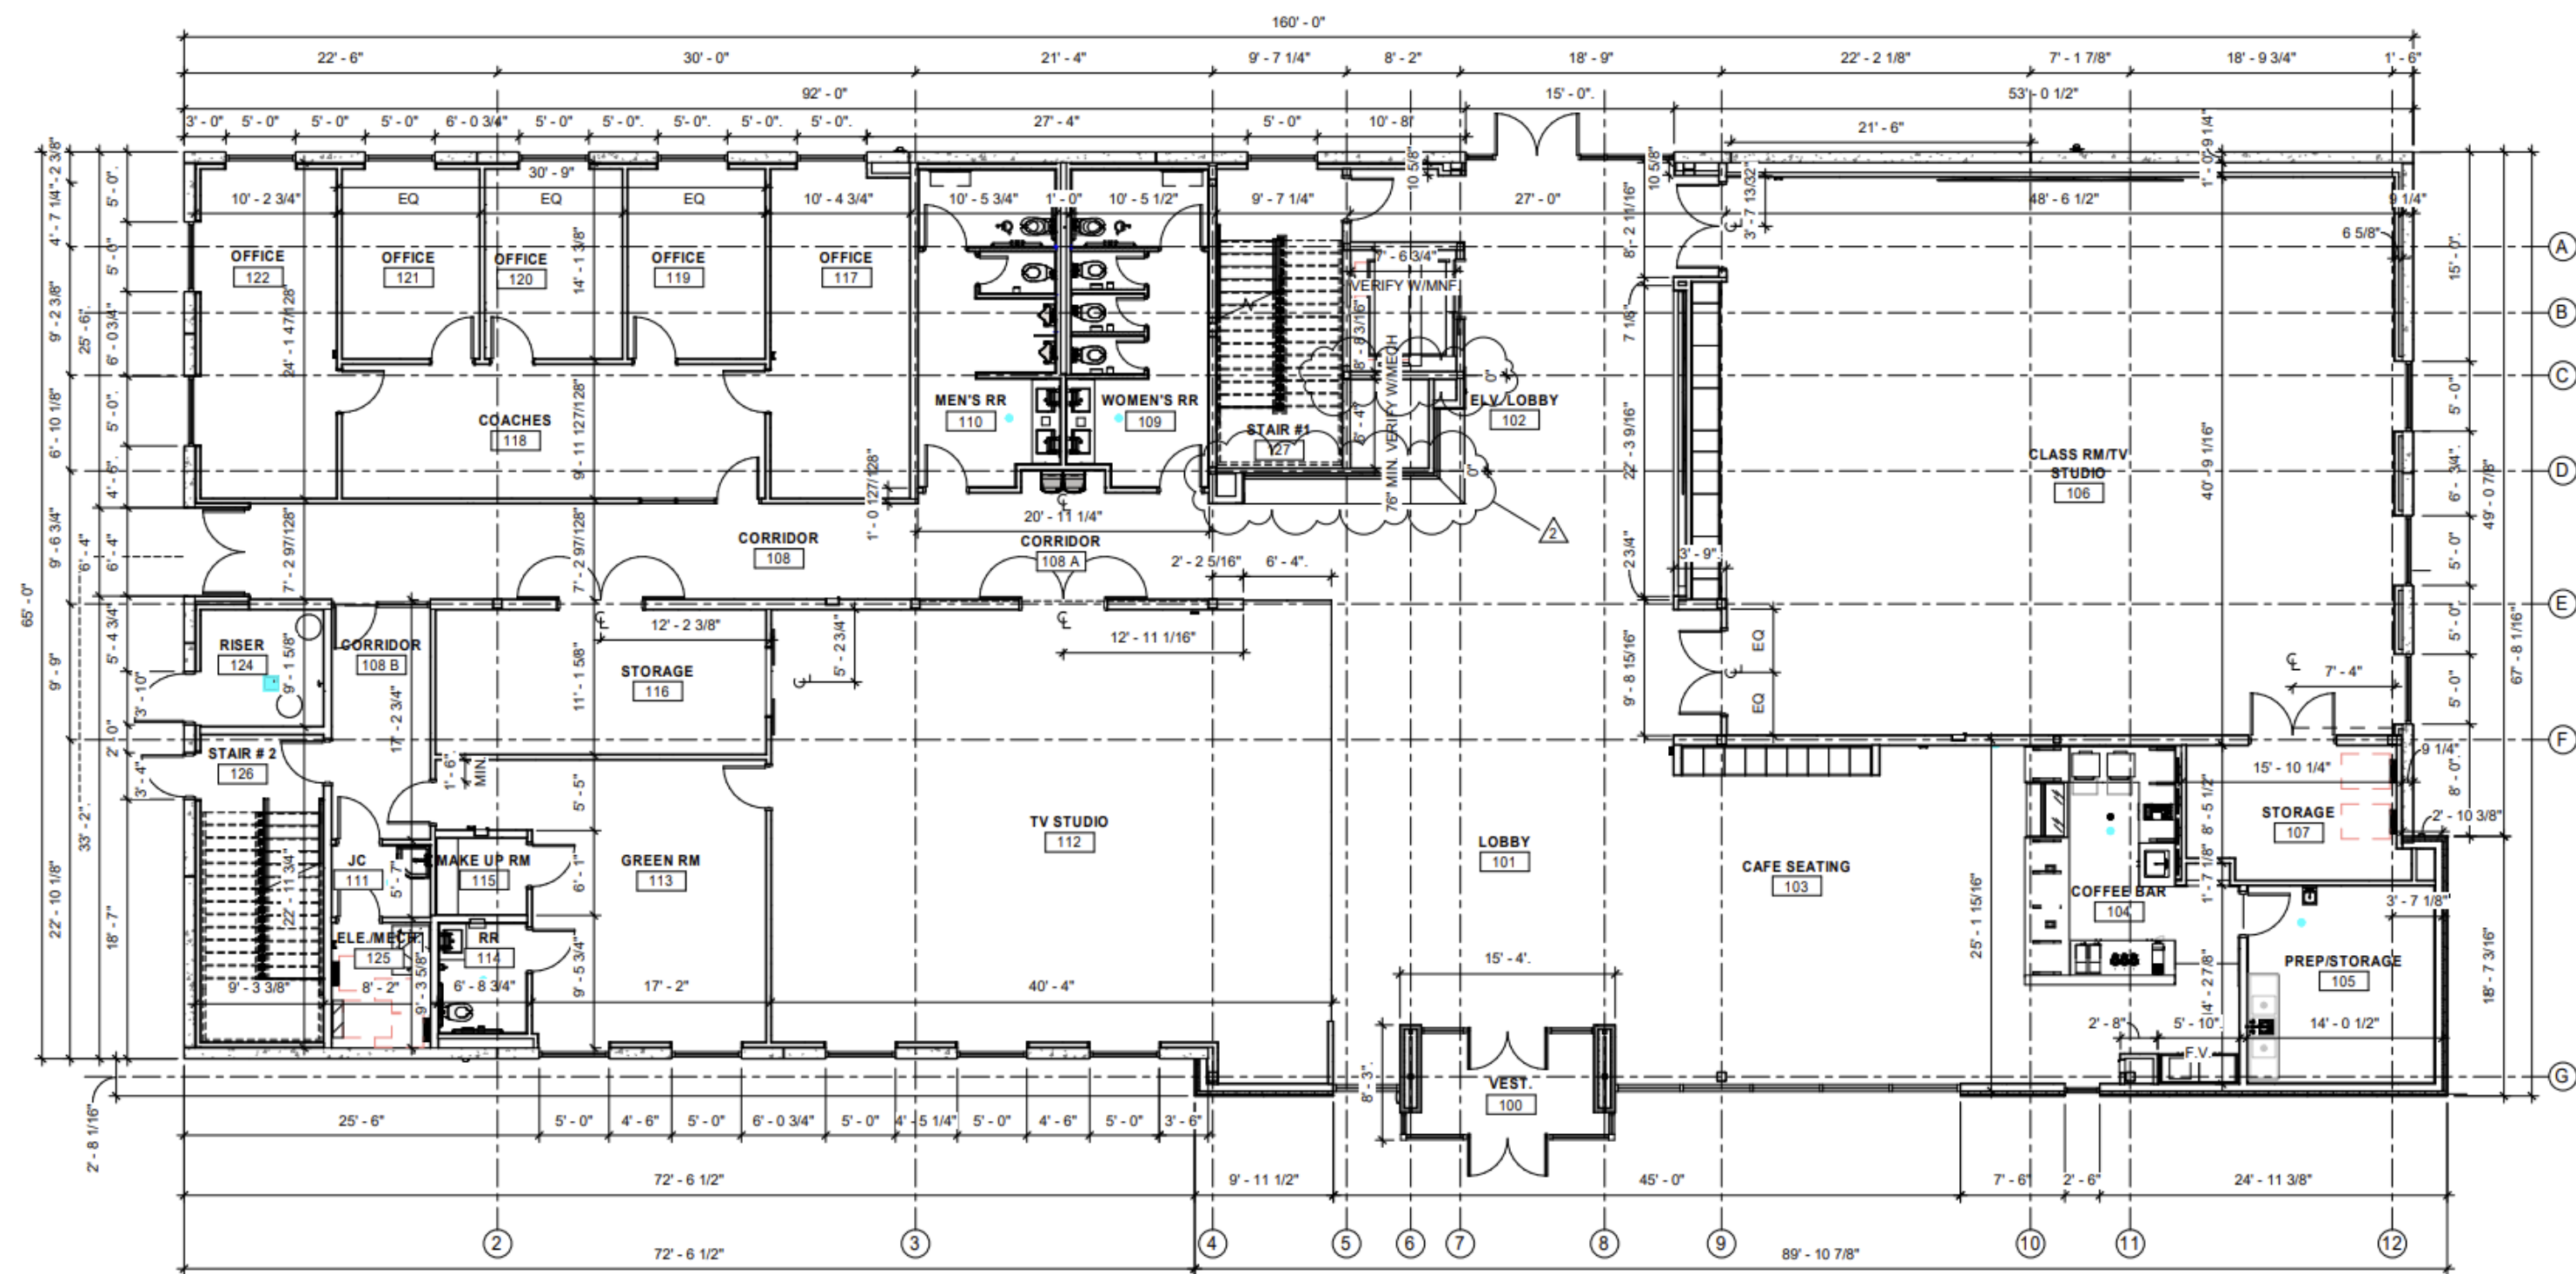

A1 FIRST FLOOR - DIMENSIONED FLOOR PLAN
1/8" = 1'-0"

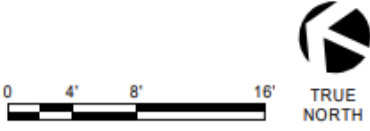


SECOND FLOOR

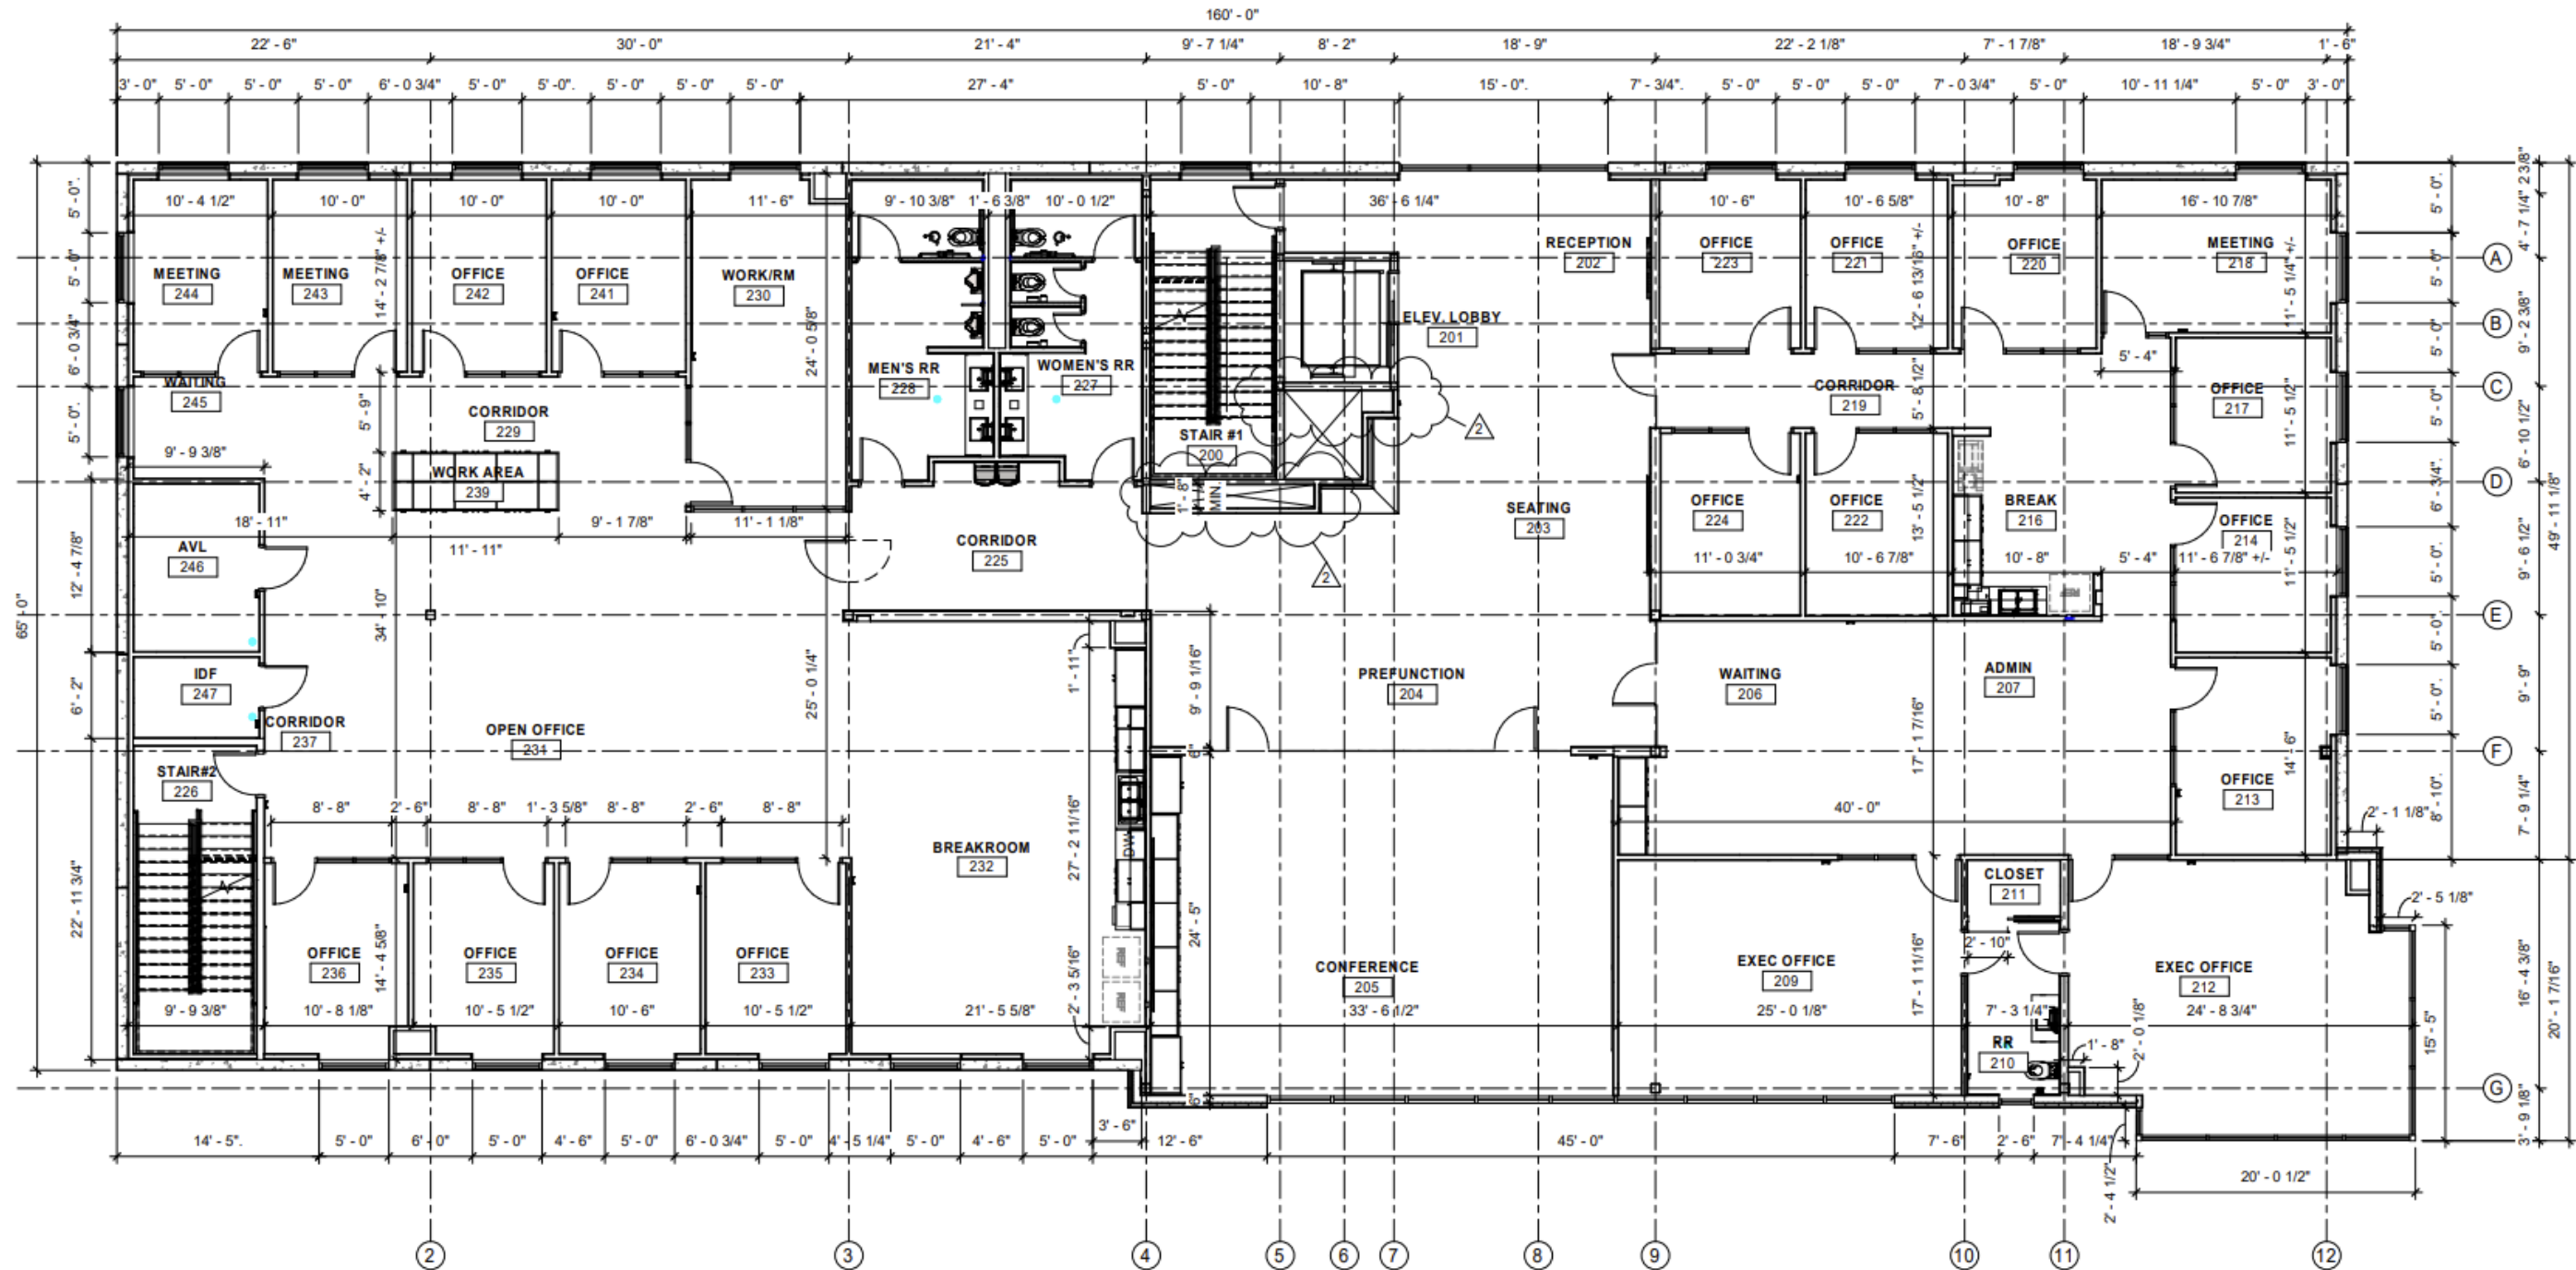

A1 SECOND FLOOR - DIMENSIONED FLOOR PLAN
1/8" = 1'-0"



THIRD FLOOR

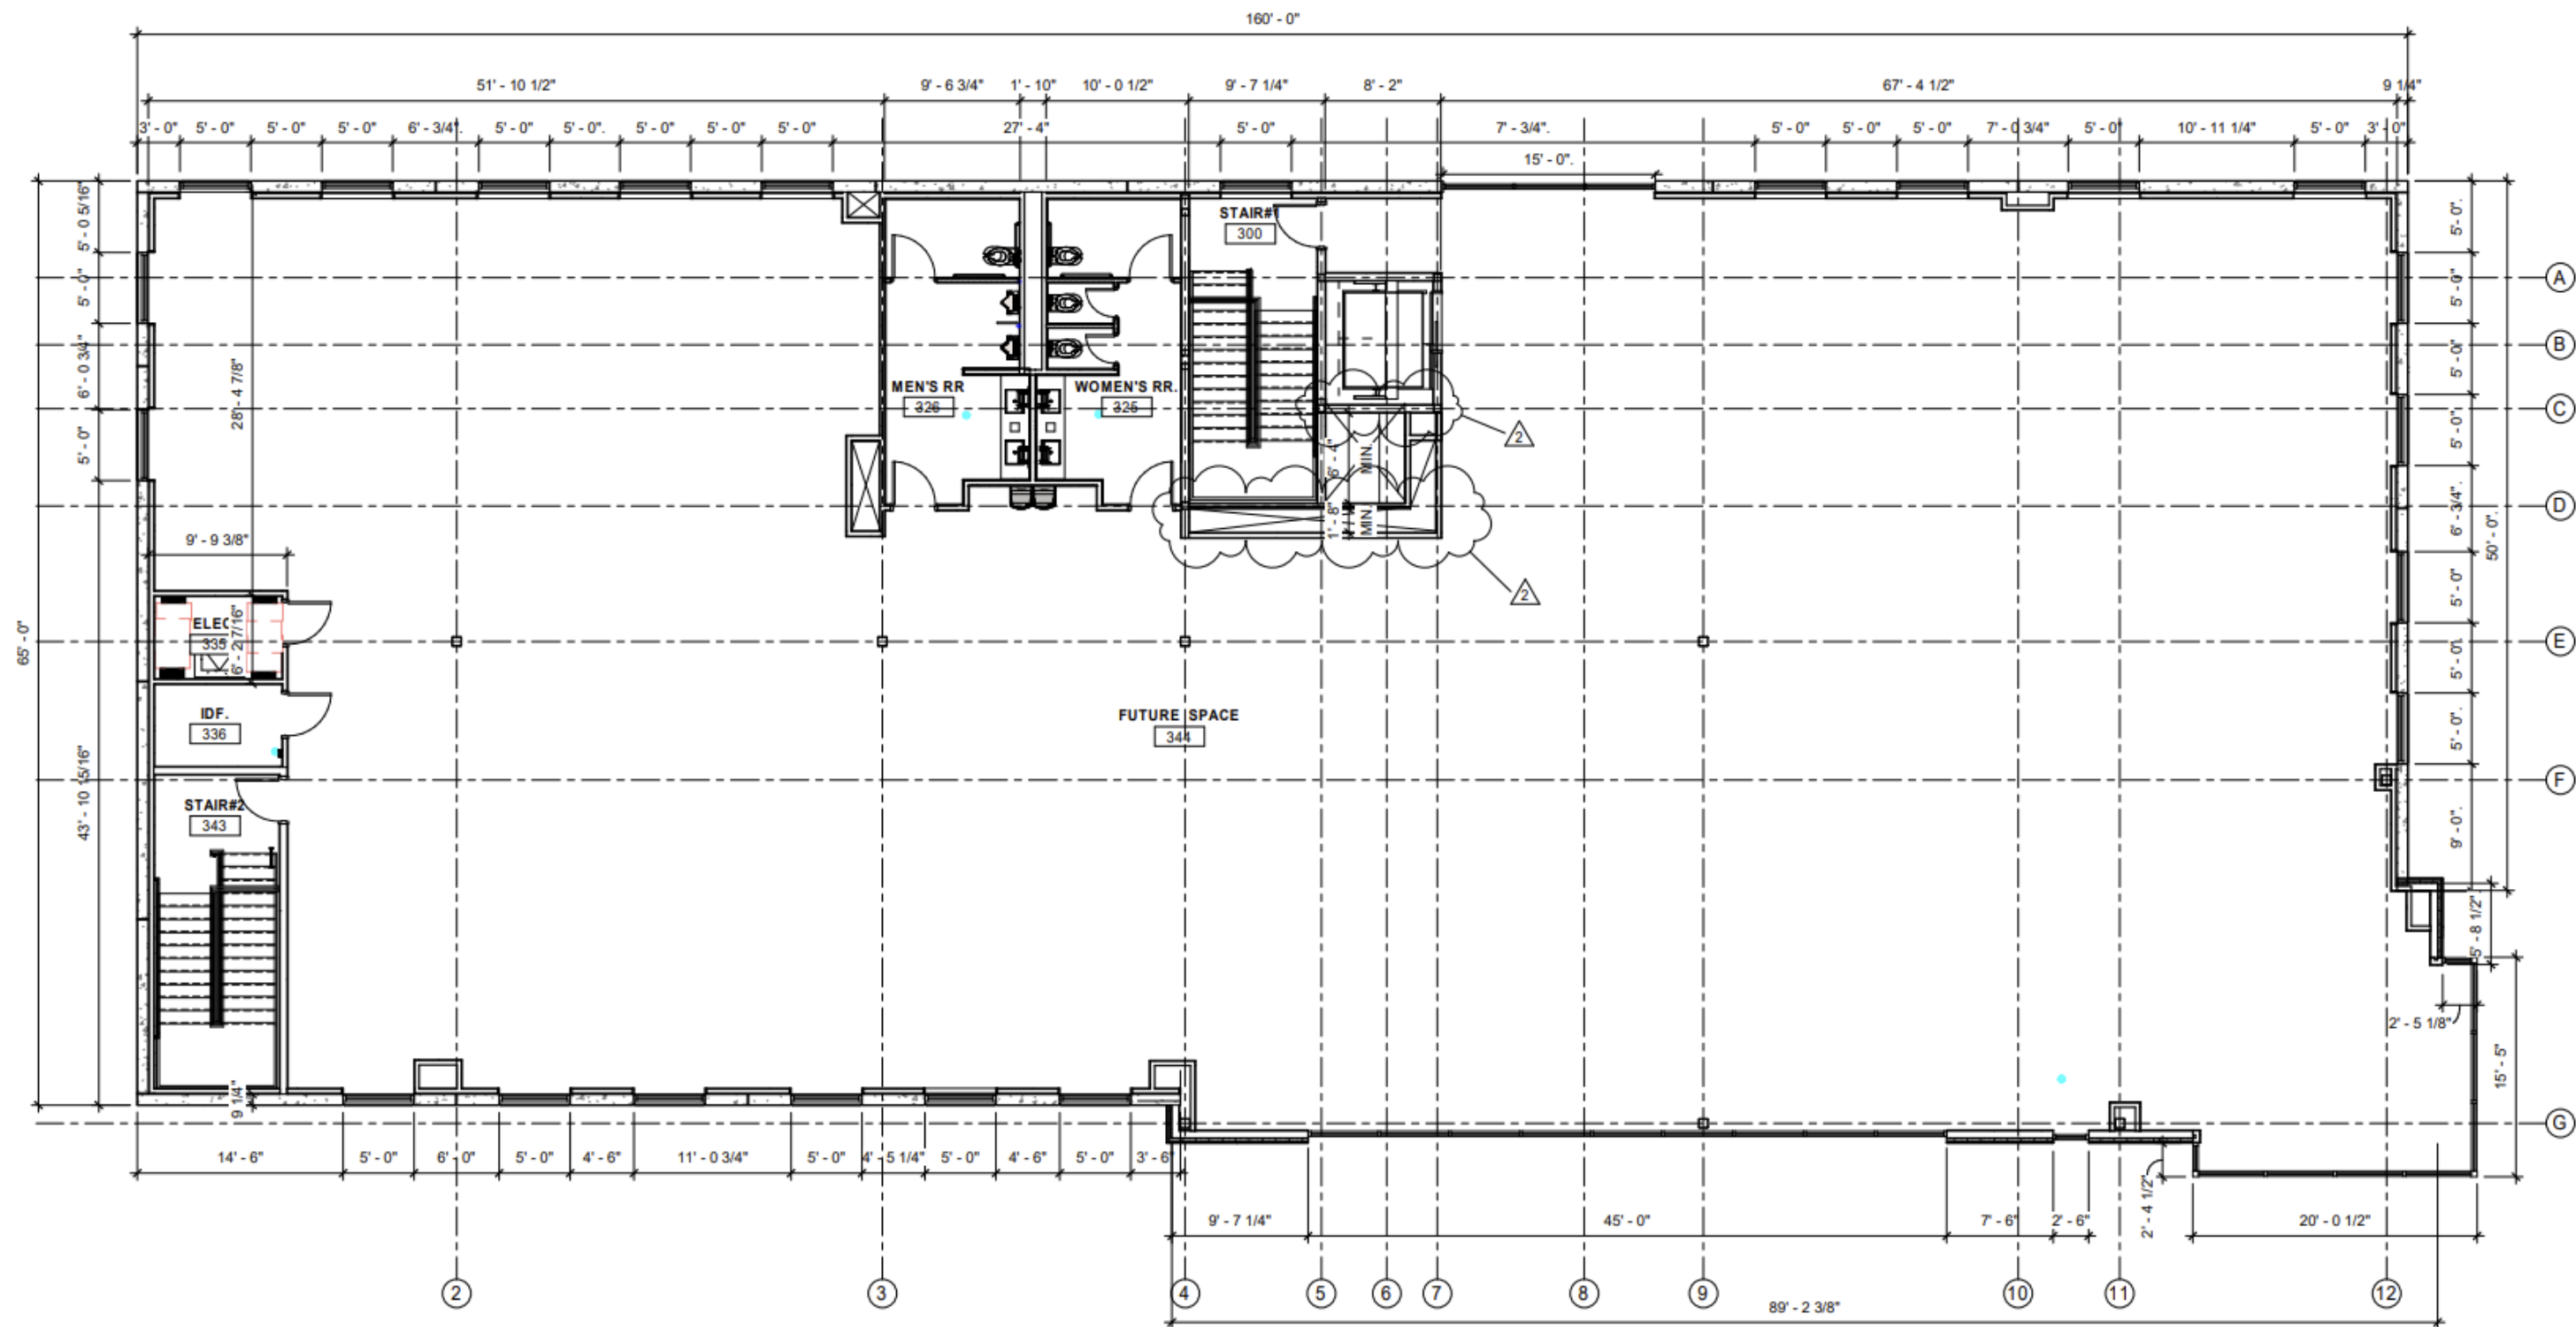

A1 THIRD FLOOR - DIMENSIONED FLOOR PLAN
1/8" = 1'-0"



SOUTHLAKE AREA OVERVIEW

Southlake is in the northeast portion of the great State of Texas, midway between Dallas and Fort Worth, and only 10 minutes to Arlington, home of the Dallas Cowboys AT&T Stadium, Texas Rangers Stadium, and Six Flags Over Texas. In the heart of the fastest-growing region in the United States, with easy access to Dallas Fort Worth International Airport, Dallas Love Field Airport, and Fort Worth Alliance Airport, Southlake offers an ideal location for businesses and travelers in North Central Texas.



Prime Location

Centrally located in the DFW Metroplex DFW International Airport (5 miles east) Fort Worth Alliance Airport (8 miles west) Downtown Dallas (25 miles east) Downtown Fort Worth (20 miles southwest) AT&T Stadium - Arlington (20 miles south)



1,423,553

Labor Force in 20 mile radius



\$265,839

Average Household Income.



2,600 +

Business in the area



34,188



Current projected population



Ranked #10

Ranked top 10 richest towns in USA according to Time Magazine

AREA LOCATION

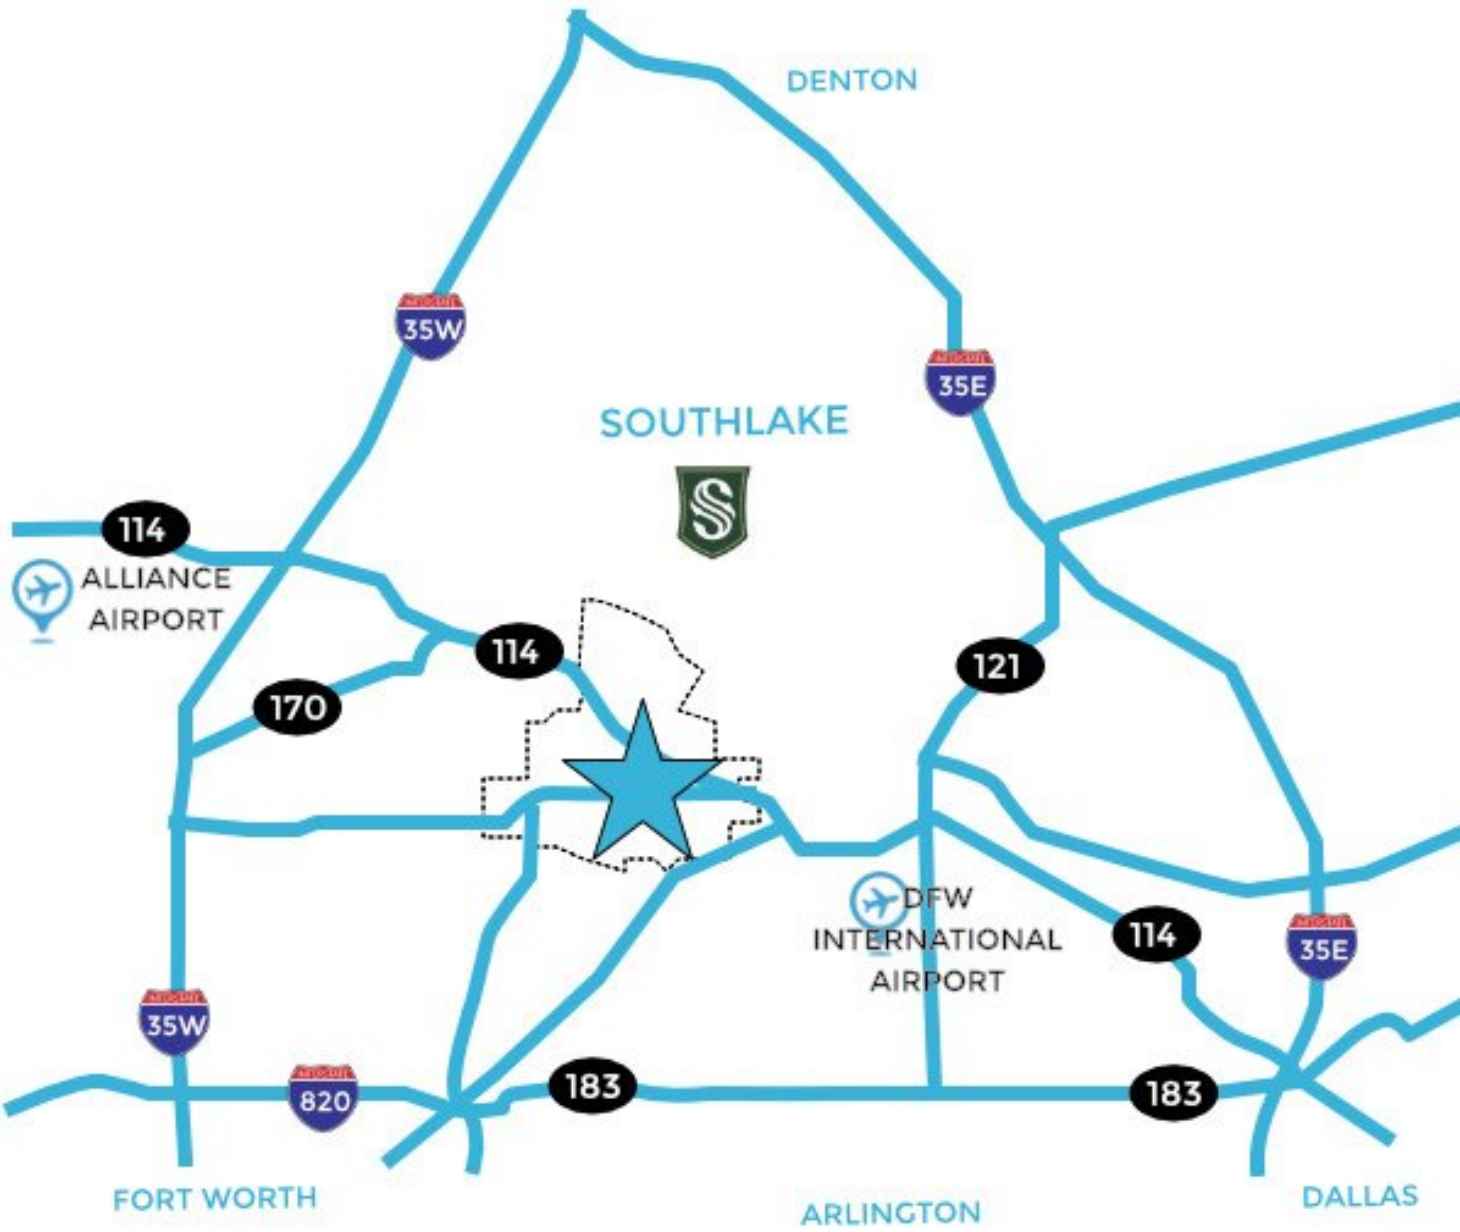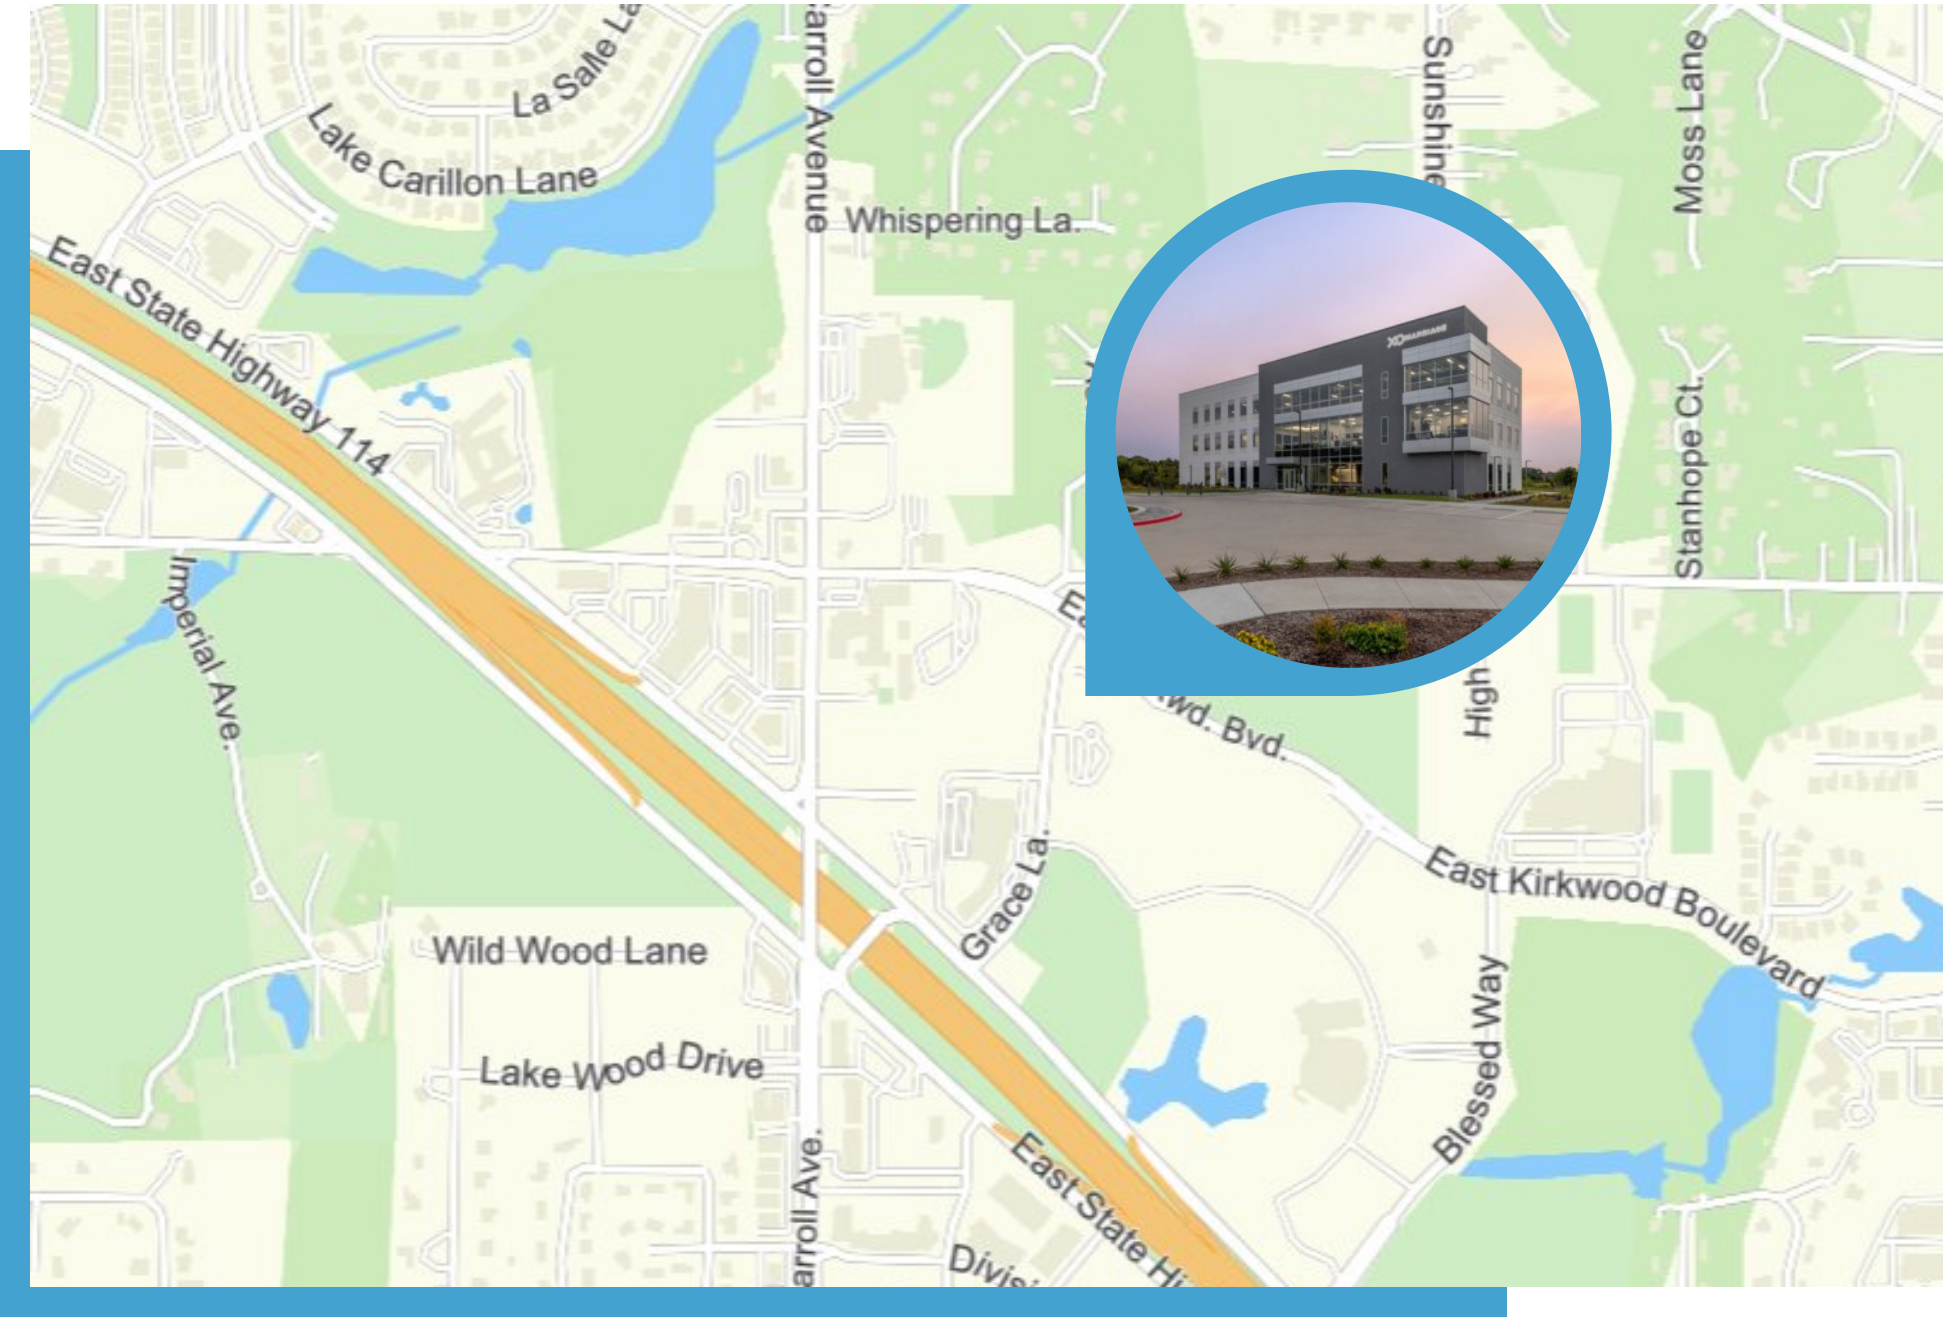

DEMOGRAPHICS

POPULATION	2 MILES	5 MILES	10 MILES
2020 Population	22,166	118,473	755,940
2024 Population	22,026	120,439	780,914
2029 Population Projection	23,102	128,889	852,005
Annual Growth 2020-2024	-0.2%	0.4%	0.8%
Annual Growth 2024-2029	1.0%	1.4%	1.8%
Median Age	42.2	43.1	38.8
Bachelor's Degree or Higher	69%	59%	46%
U.S. Armed Forces	0	23	319

INCOME	2 MILES	5 MILES	10 MILES
Avg Household Income	\$205,166	\$175,311	\$127,766
Median Household Income	\$199,438	\$149,879	\$98,259
< \$25,000	344	2,457	22,035
\$25,000 - 50,000	444	3,726	42,095
\$50,000 - 75,000	502	4,622	44,221
\$75,000 - 100,000	606	3,955	37,643
\$100,000 - 125,000	464	3,780	31,631
\$125,000 - 150,000	303	2,926	25,138
\$150,000 - 200,000	935	5,621	32,414
\$200,000+	3,577	15,817	51,572



Jim Kelley

Principal / Broker

817.909.7875

jim@championsdfw.com

CONTACT US



Champions DFW Commercial Realty, LLC

880 S Village Center Drive, Suite 200 | Southlake, TX 76092

Office: 817.488.4333

www.championsdfw.com