

FOR LEASE


11925 Commons Dr Springdale, OH 45246



Retail / Showroom / Warehouse

- 122,933 SF Former At Home Space Available, Divisible with Multiple Options
- 27,981 SF Former Sky Zone Space Available
- Power center - Dave & Buster's, Morris and Ashley Furniture, Slick City, Full Throttle, and Golf Galaxy
- Plenty of parking
- Located in the heart of Springdale - Greater Cincinnati's largest retail corridor with easy access from interstates I-71 & I-75 via I-275.
- Adjacent to Sam's Club & Target
- Excellent I-275 visibility
- Very attractive lease rates

The Property is located in the TriCounty Corridor, in the heart of **Greater Cincinnati**; with a population of approximately 2,200,000 people. This is an ideal retail location for companies wanting the unique high exposure to the interstate that this available space provides.

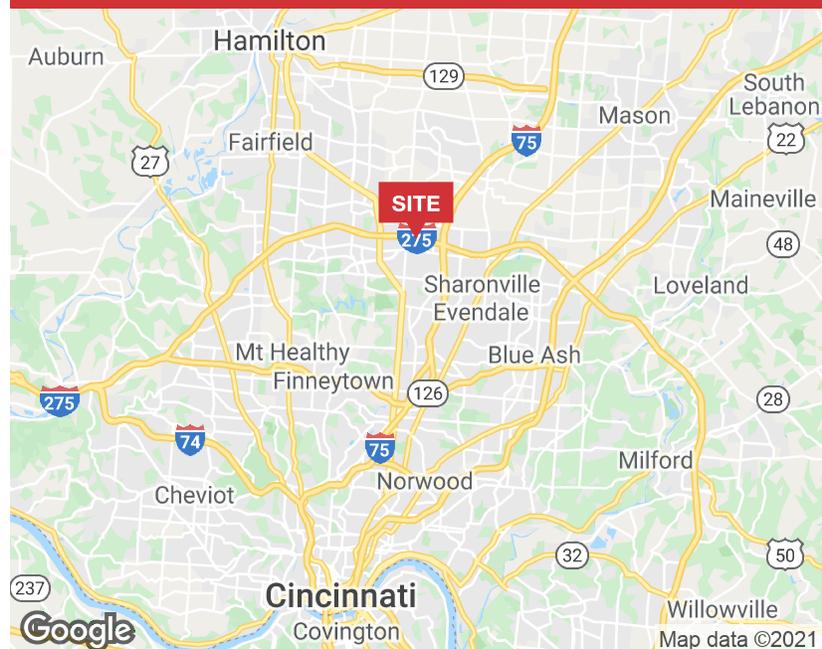

FOR LEASE

11925 Commons Dr Springdale, OH 45246



✉ Laurence Bergman
+1 513 322 6307
larry@bergman-group.com

✉ Billy Gillman
+1 513 604 4530
billy@bergman-group.com

NABergman

FOR LEASE

11925 Commons Dr Springdale, OH 45246



✉ Laurence Bergman
+1 513 322 6307
larry@bergman-group.com

✉ Billy Gillman
+1 513 604 4530
billy@bergman-group.com


NABergman

FOR LEASE

11925 Commons Dr Springdale, OH 45246



1 FINISH FLOOR PLAN
SCALE 1/8"=1'-0"

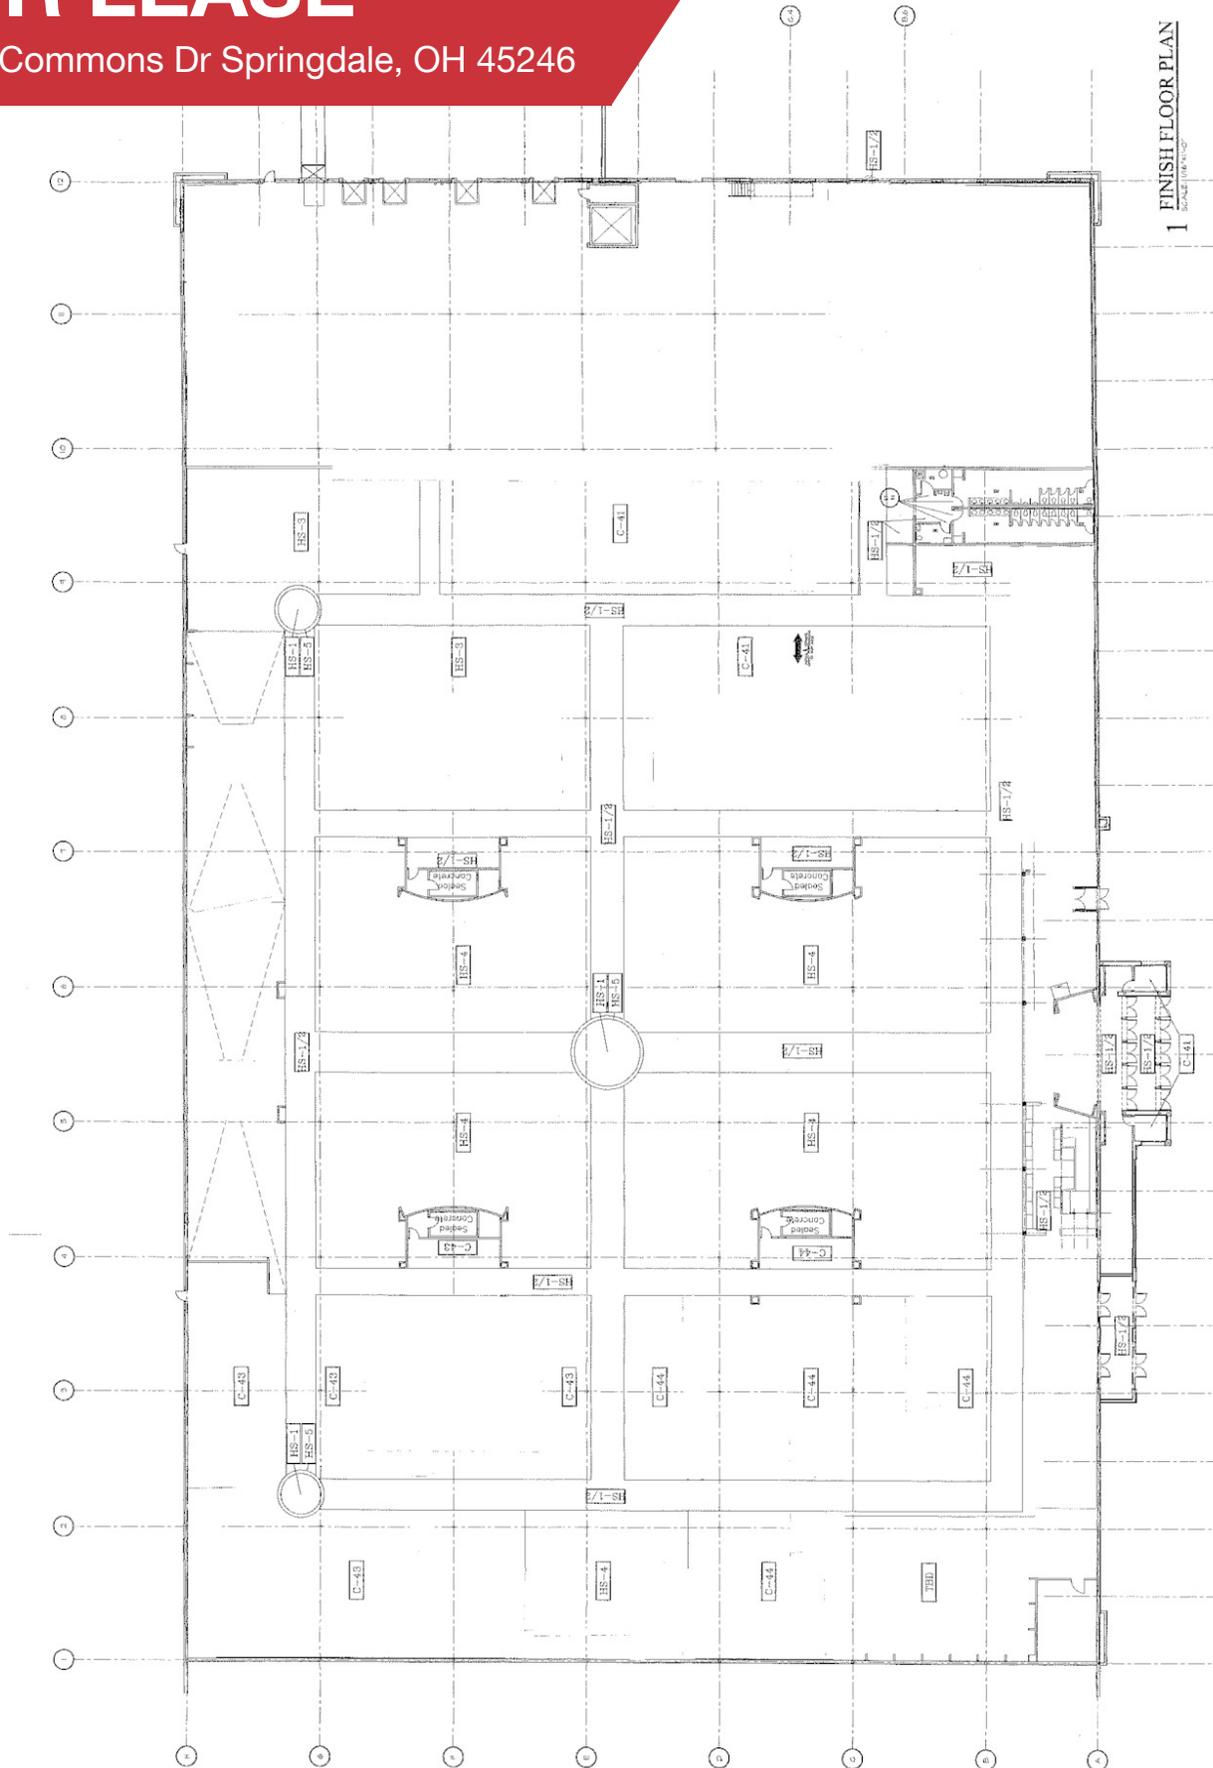

4 DOCK DOORS

✉ Laurence Bergman
+1 513 322 6307
lary@bergman-group.com

✉ Billy Gillman
+1 513 604 4530
billy@bergman-group.com



FOR LEASE

11925 Commons Dr Springdale, OH 45246




✉ Laurence Bergman
+1 513 322 6307
lary@bergman-group.com

✉ Billy Gillman
+1 513 604 4530
billy@bergman-group.com

NABergman

FOR LEASE

11925 Commons Dr Springdale, OH 45246

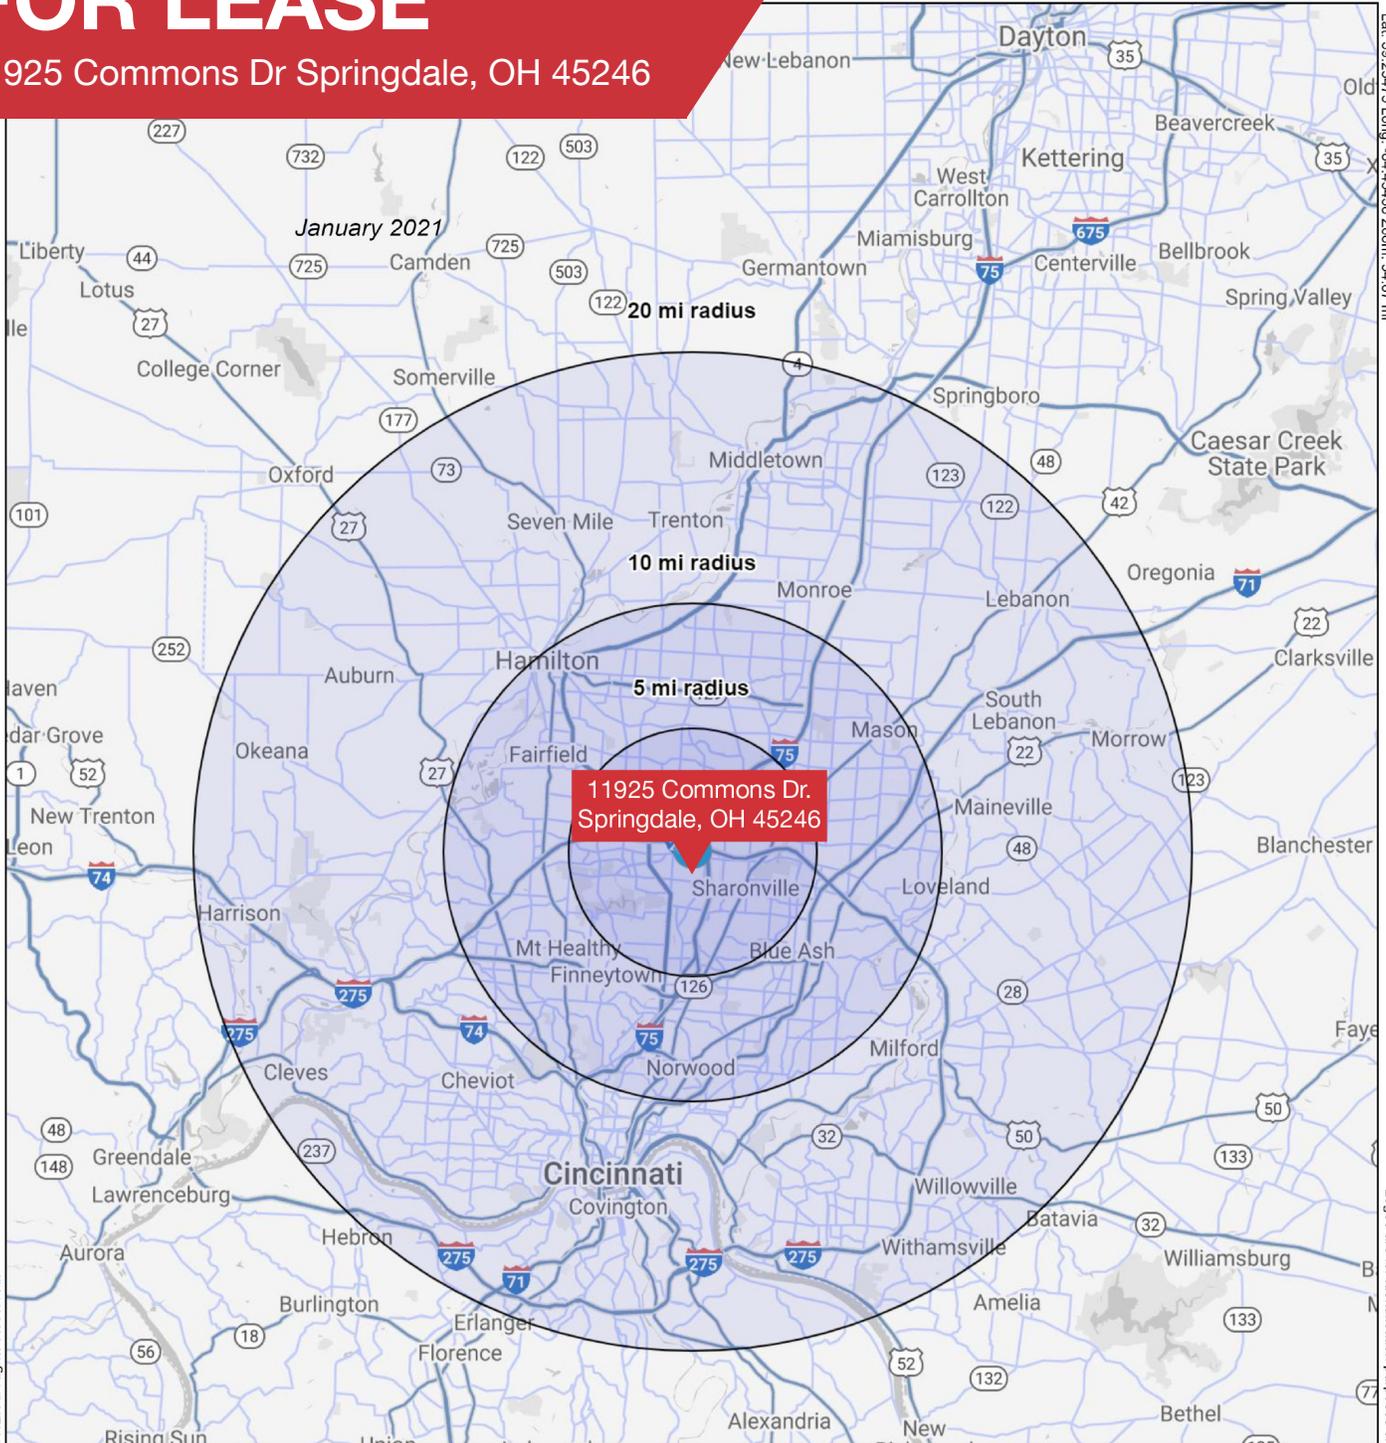

©2021, SITES USA Inc., Chandler, AZ (480) 491-1112. All Rights Reserved.

Lat: 39.25475 Long: -84.45438 Zoom: 54.87 mi

Logos are for identification purposes only and may be trademarks of their respective companies.

	5 mi radius	10 mi radius	20 mi radius
Population (2020)	137,556	683,585	1,641,878
Households	56,924	277,098	665,835
Average HH Income	\$100,972	\$101,393	\$96,815
Total Businesses	9,071	27,485	57,783

This map was produced using data from private and government sources deemed to be reliable. The information herein is provided without representation or warranty

✉ **Laurence Bergman**
+1 513 322 6307
lary@bergman-group.com

✉ **Billy Gillman**
+1 513 604 4530
billy@bergman-group.com

