
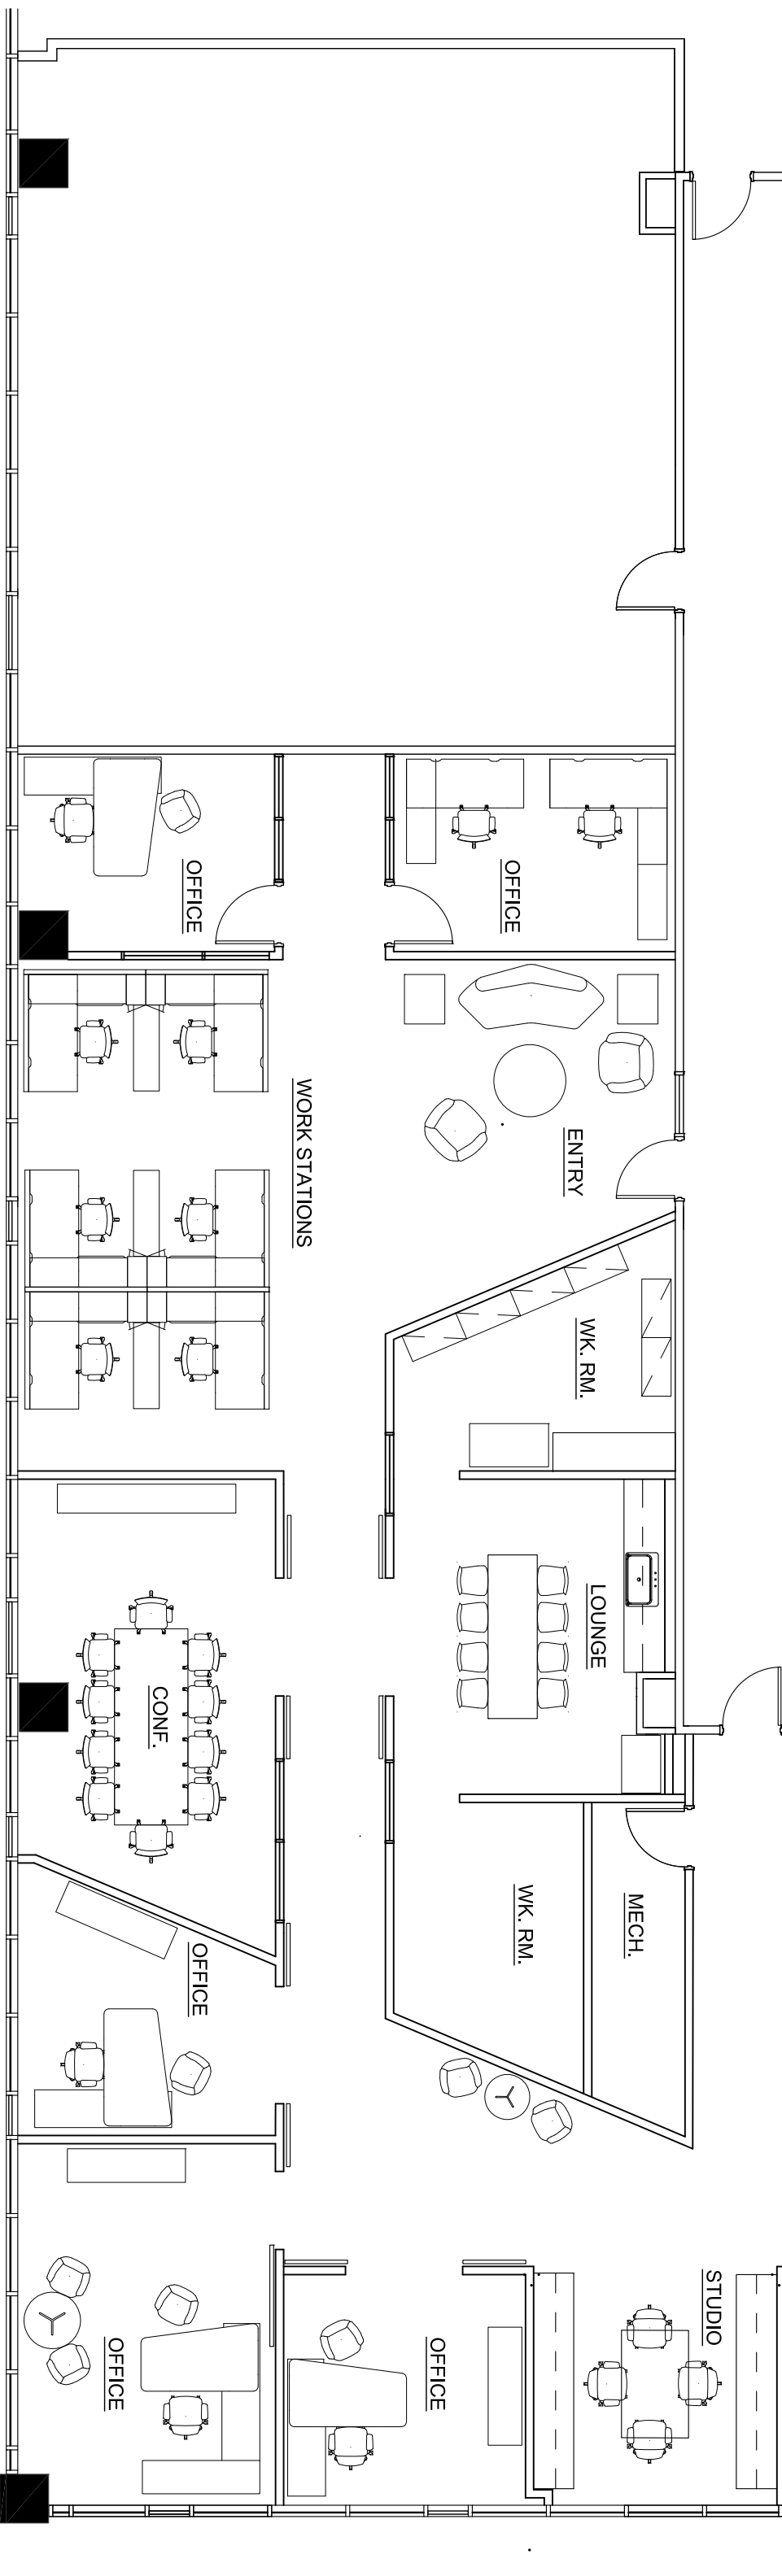


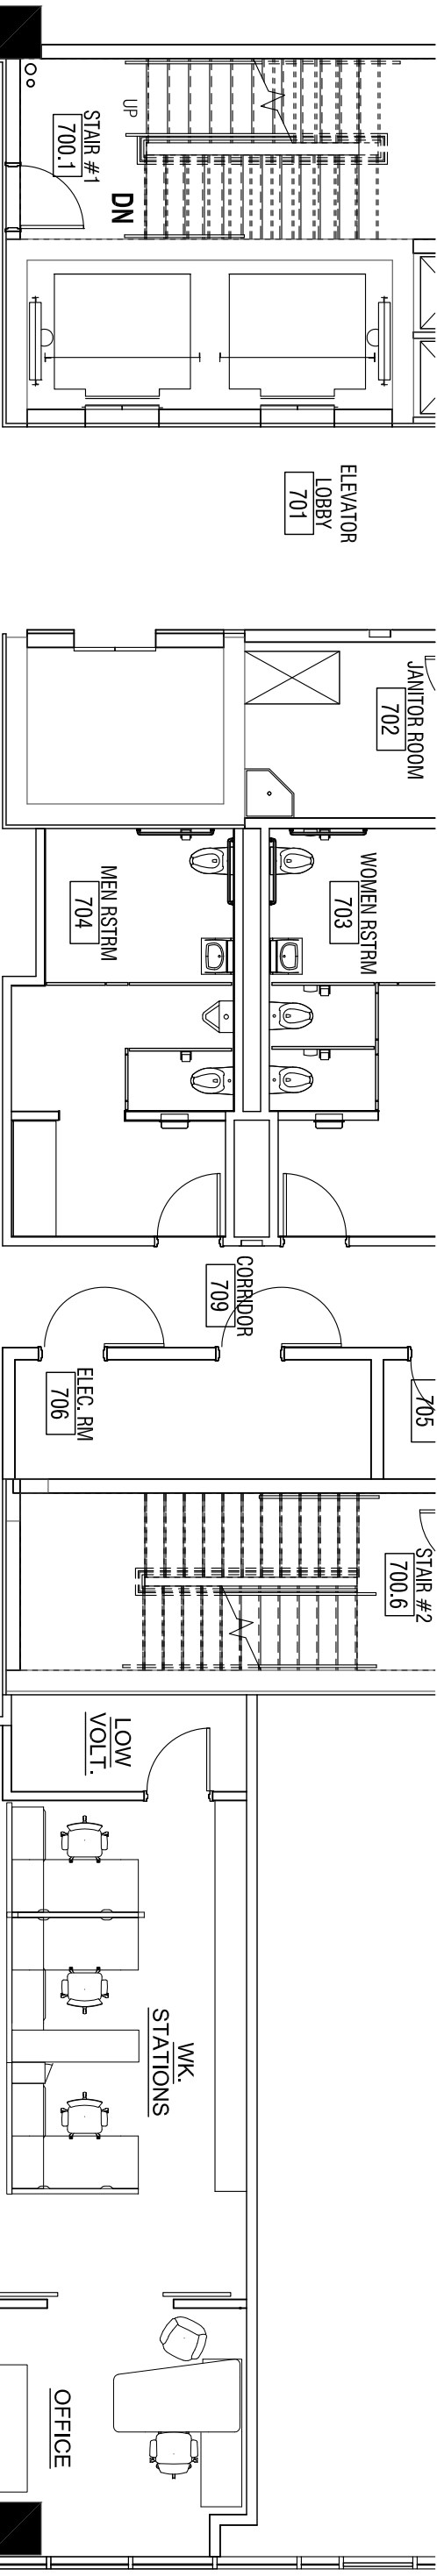

FLOOR PLAN
SC: 1/8"=1'-0"

ROYAL SENIOR CARE
MANAGEMENT
DESIGN GROUP
PRELIM. 8.2.2017