

For Lease

Wood Dale Industrial Center

895 Sivert Drive, Wood Dale, IL 60191

17,860 SF | [Property Website](#) | **Tenant Incentive!**



TENANT INCENTIVE: 6 Months Free on a Qualified Deal*

(*Qualified Deal must be a minimum of 5 years)



ROSS LEHRMAN
SENIOR VICE PRESIDENT
847.588.5671
ross.lehrman@transwestern.com

JUSTIN LERNER, SIOR
EXECUTIVE VICE PRESIDENT
847.588.5665
justin.lerner@transwestern.com

JOE KARMIN, SIOR
EXECUTIVE VICE PRESIDENT
847.588.5670
joe.karmin@transwestern.com

No warranty or representation, expressed or implied, is made as to the accuracy of the information contained herein, and same is submitted subject to error and omissions.

Wood Dale Industrial Center

895 Sivert Drive, Wood Dale, IL 60191

17,860 SF | [Property Website](#) | **Tenant Incentive!**



PROPERTY HIGHLIGHTS


Building Size	44,777 SF
Land Area	1.58 AC
Available Size	17,860 SF
Office Size	1,500 SF
Ceiling Height	22' Clear
Loading Docks	2 Interior Docks w/ Levelers
Drive-in Doors	1 Drive-in Door
Power	800A 480V
Parking	1/1,000 SF
Sprinklers	Wet
Year Built	1974
Construction	Masonry & Metal
OpEx (2026 Est.)	\$2.21 PSF
Lease Rate	\$11.55 PSF Net - Tenant Incentive!



- **Tenant Incentive!**
- Under New Professional Ownership/Management
- Low DuPage County Taxes
- Direct Access to I-390 and O'Hare Airport
- Flexible Space Options in Business Park

LOCATION:

- 0.9 miles from the I-390 interchange
- 3.3 miles from the O'Hare Cargo Access
- Close proximity to major expressways

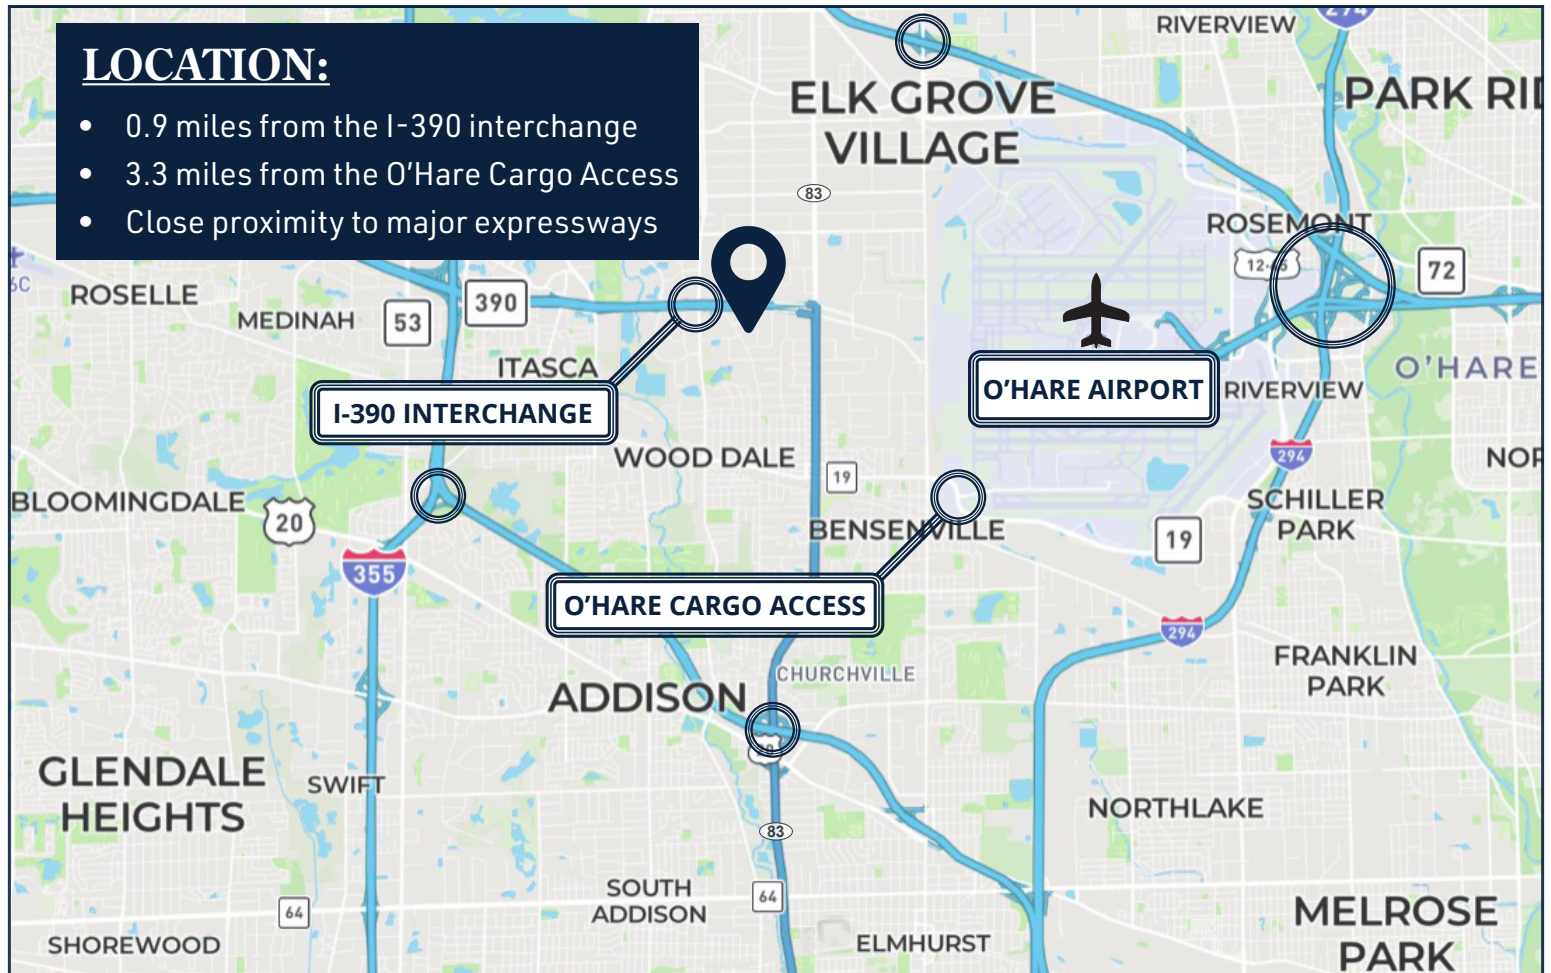

No warranty or representation, expressed or implied, is made as to the accuracy of the information contained herein, and same is submitted subject to error and omissions.

Wood Dale Industrial Center

895 Sivert Drive, Wood Dale, IL 60191

17,860 SF | [Property Website](#) | **Tenant Incentive!**



SPACE PLAN

