


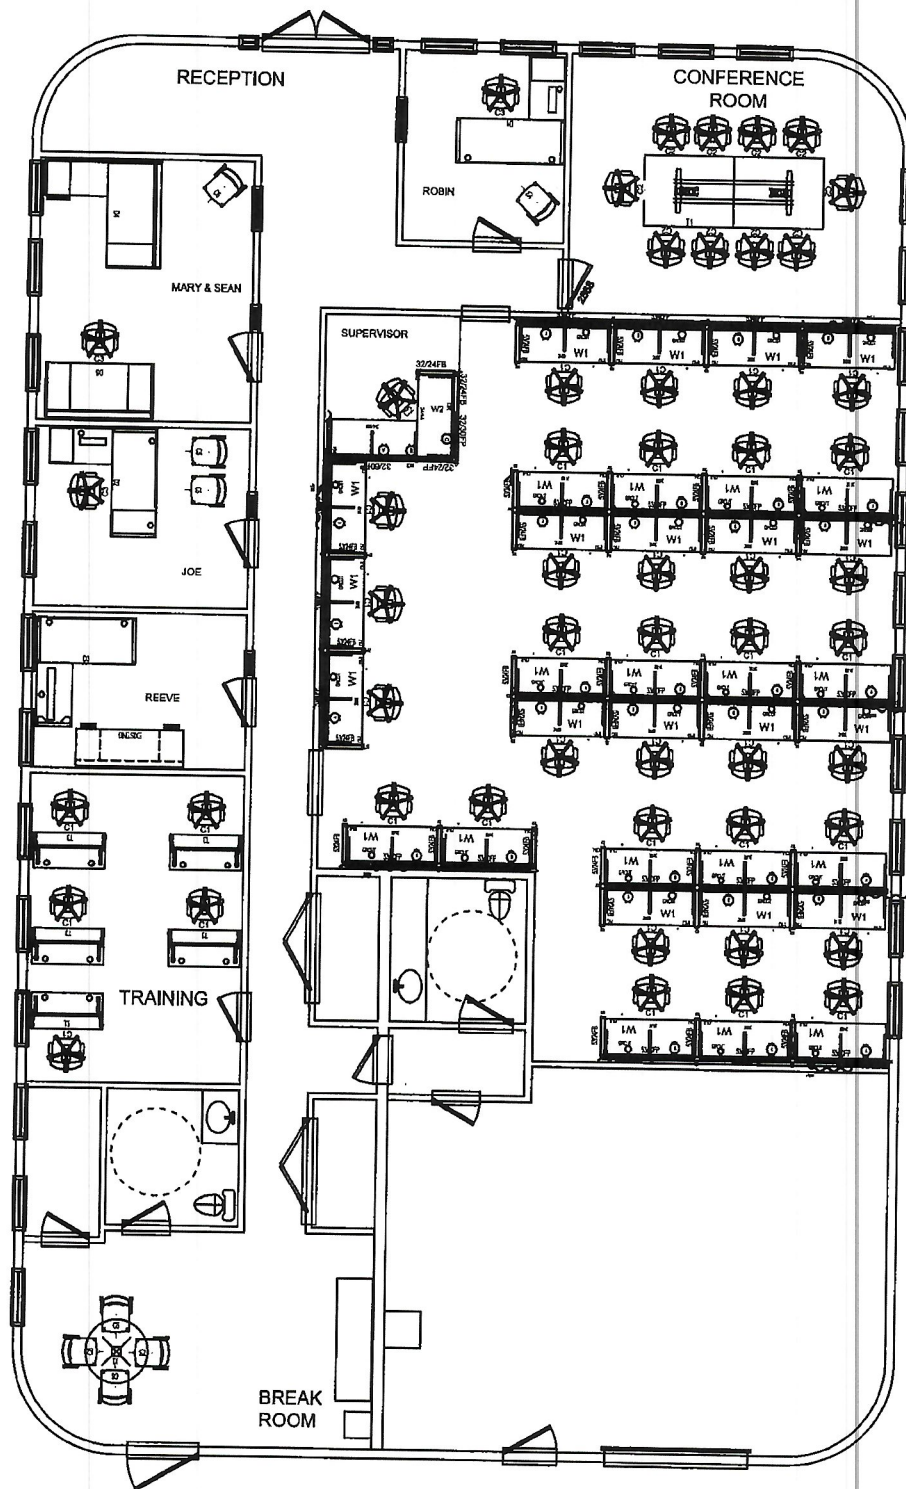

LAYOUT - OPTION A



**SAW ENTERPRISES
CHARLESTON, SOUTH CAROLINA**

PROJECT #: Z-DRIVE/PROJECTS/SAW

DATE: 07.25.13

DRAWN BY: LK

SCALE: NOT TO SCALE

REVISIONS: 07.29.13

CLIENT APPROVAL
APPROVED AS DRAWN
INITIAL:

DATE:

THE CONTENTS HEREOF ARE THE PROPERTY OF HERALD OFFICE SOLUTIONS AND ARE FOR ITS SOLE USE. UNAUTHORIZED REPRODUCTION OR OTHER USE IS PROHIBITED.

