

FOR LEASE

130 BRADWICK DRIVE

Unit 9-10

Vaughan, Ontario



130 BRADWICK DRIVE, UNIT 9-10, VAUGHAN, ON



Property Overview

UNIT AREA

± **4,444**

SF

OFFICE AREA

± **878**

SF

CLEAR HEIGHT

18'0"

Ceiling

SHIPPING

2 DI

Loading Doors

ZONING

EM-1

ASKING NET RENT

\$19.50 PSF


ADDITIONAL RENT (TMI)

\$5.34 PSF



± **4,444 SF**

FOR DISCUSSION PURPOSES ONLY · NOT TO SCALE

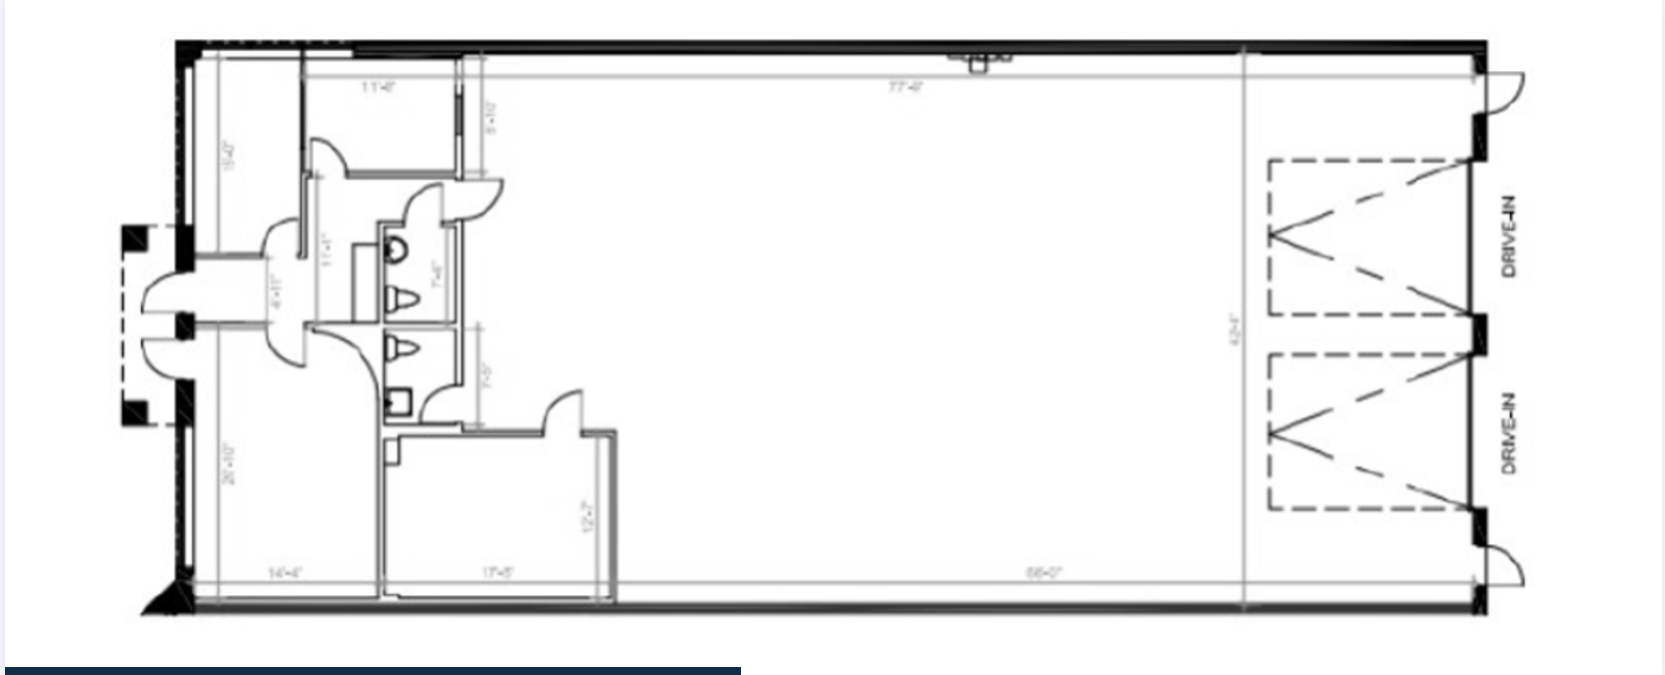

- SCHEDULED RENOVATIONS**
- Paint office and warehouse area
 - New LED lighting in warehouse
 - New LVT Flooring in washroom







Drive Times

Strategically positioned in north Vaughan with direct access to Highway 400, 407 ETR, and Highway 7.

5 min **Vaughan Metropolitan Centre**

8 min **407 ETR Highway**


13 min **Highway 400**

21 min **Toronto Pearson Int'l Airport**

38 min **Union Station (Downtown Toronto)**



Anchored by 400-series highways and the GTA West logistics corridor.

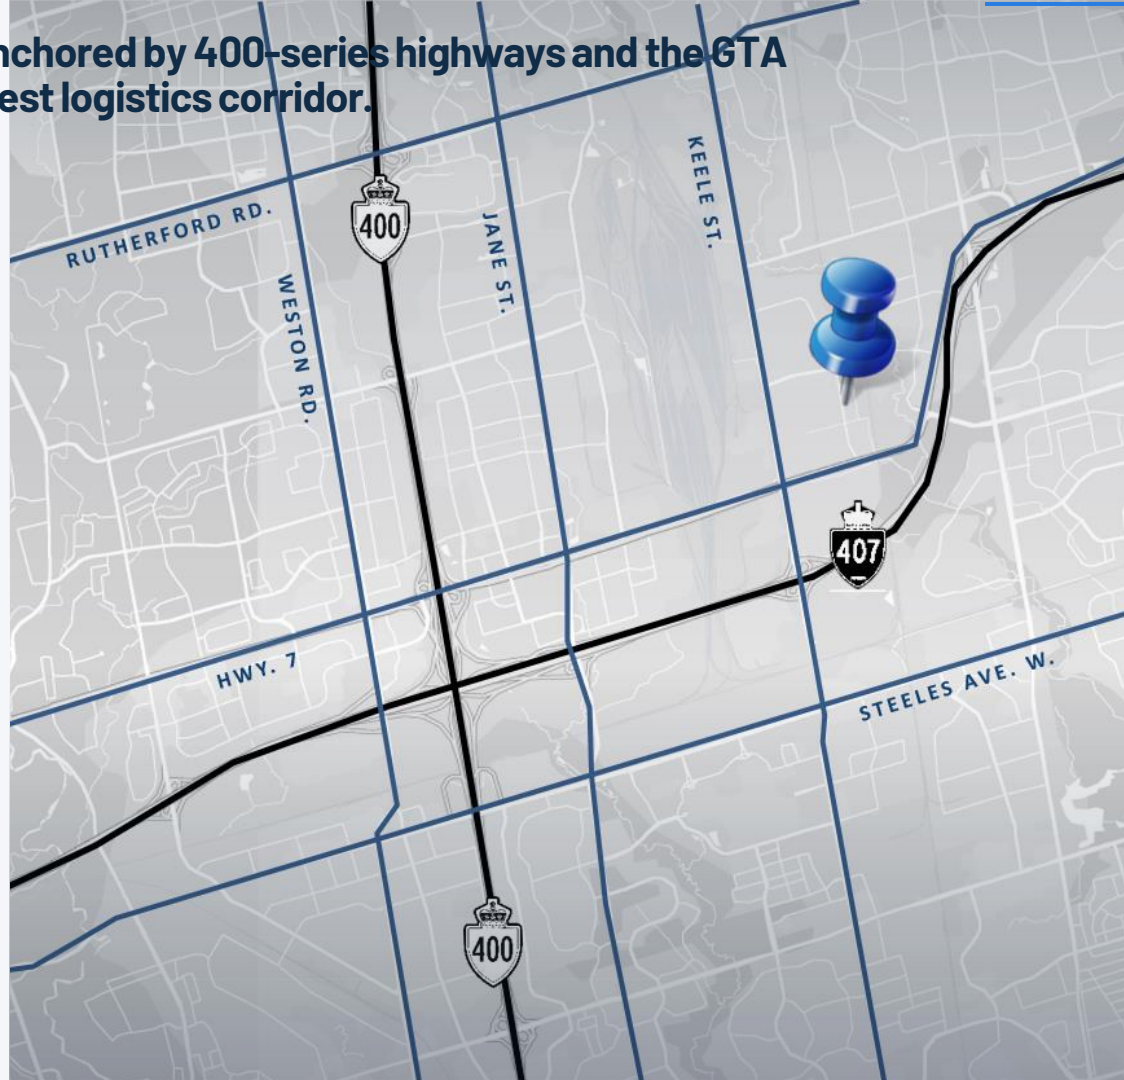

OWNER



Pure Industrial is one of Canada's leading providers of industrial real estate.

With offices in Toronto, Montreal, Quebec City, and Vancouver, and a portfolio of top-tier properties across the country, Pure Industrial believes in the power of vision and the strength of partnership.

More than just providing industrial real estate, Pure Industrial is committed to helping businesses grow by delivering strategic locations, responsive service, and long-term value.

Its portfolio spans over 42 million square feet across Canada, ranging from small-bay warehouses to large-scale industrial developments, serving more than 1,400 customers nationwide.

Backed by a dedicated, customer-focused team, Pure Industrial is committed to building lasting relationships, delivering personalized service, and supporting seamless supply chain operations from the first mile to the last.

EXCLUSIVE LISTING BROKER



With over 100 years of combined experience in sales, leasing, and property management, Vanguard Realty Brokerage Corp. specializes in the marketing, leasing, and sale of investment, commercial, industrial, resale residential, and new construction properties.

Vanguard is proud of its dynamic and experienced team, whose commitment to exceptional customer service and client satisfaction remains a top priority. The brokerage is built on a foundation of professionalism, market knowledge, and results-driven service, consistently delivering value regardless of the size or complexity of the assignment.

Actively involved in the sale, leasing, and marketing of properties on a daily basis, Vanguard's team brings hands-on industry experience and strategic insight to every transaction. Each team member is carefully selected to ensure clients receive the highest level of expertise, responsiveness, and dedicated service throughout every stage of their project.

FOR LEASE

130 BRADWICK DRIVE

Unit 9-10, Vaughan, Ontario



For tours, floor plans, and lease terms please contact:

Paul Miceli

SALESPERSON | CEO | PARTNER

TEL 416.856.8111

EMAIL pmiceli@vanguardrealty.ca

Marcello Scorza

BROKER OF RECORD | PARTNER

TEL 416.856.8111

EMAIL mscorza@vanguardrealty.ca

Carlo La Valle

SALESPERSON

TEL 416.856.8111

EMAIL clavalle@vanguardrealty.ca

This document/email has been prepared by Vanguard Realty Brokerage Corp ("Vanguard") for advertising and general information only. This document is not an offer or promise to purchase, but is an invitation to submit an offer or promise to purchase. Vanguard makes no guarantees, representations or warranties of any kind, expressed or implied, regarding the information including, but not limited to, warranties of content, accuracy and reliability. Any interested party should undertake their own inquiries as to the accuracy of the information. Vanguard excludes unequivocally all inferred or implied terms, conditions and warranties arising out of this document and excludes all liability for loss and damages arising there from. Reader of this document is strongly suggested to confirm this information with their respective legal, financial or other counsel and will not rely on Vanguard whatsoever. This publication is the copyrighted property of Vanguard. All rights reserved. This communication is not intended to cause or induce breach of an existing listing agreement. This information is confidential and cannot be shared by the Reader without prior consent from Vanguard.

