


8x8

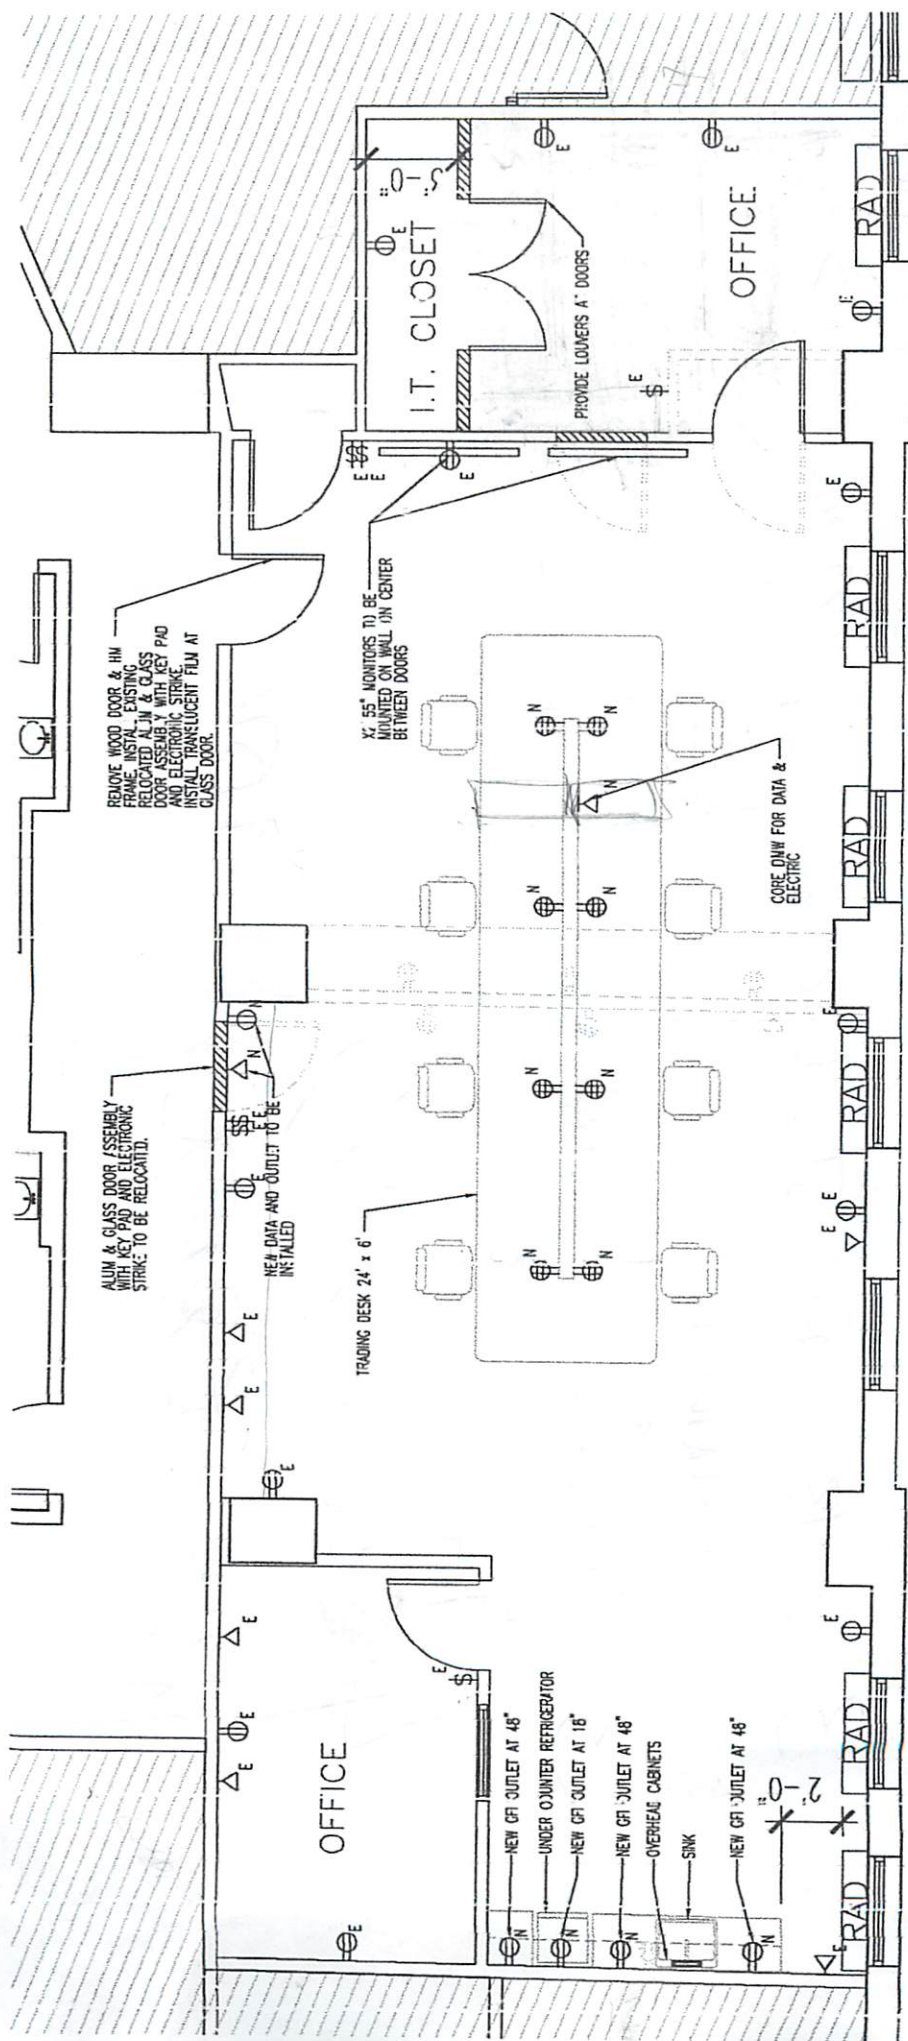

KEY	
=====	EXISTING PARTITION
=====	NEW PARTITION
=====	EXISTING TO BE REMOVED

PARK PLACE

5TH FLOOR PARTIAL PLAN
Scale: 1/4" = 1'-0"